
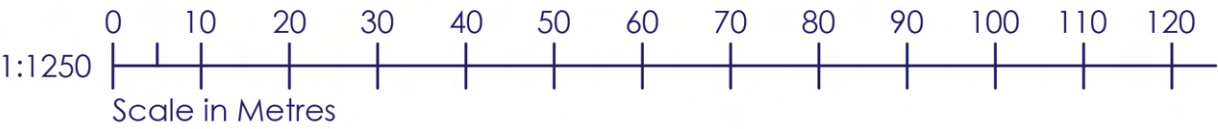


PRELIMINARY

All dimensions are to be checked on site. Do not scale from this drawing
Proposals are subject to site survey and statutory approvals

- Blue Boundary Line
- Red Boundary Line

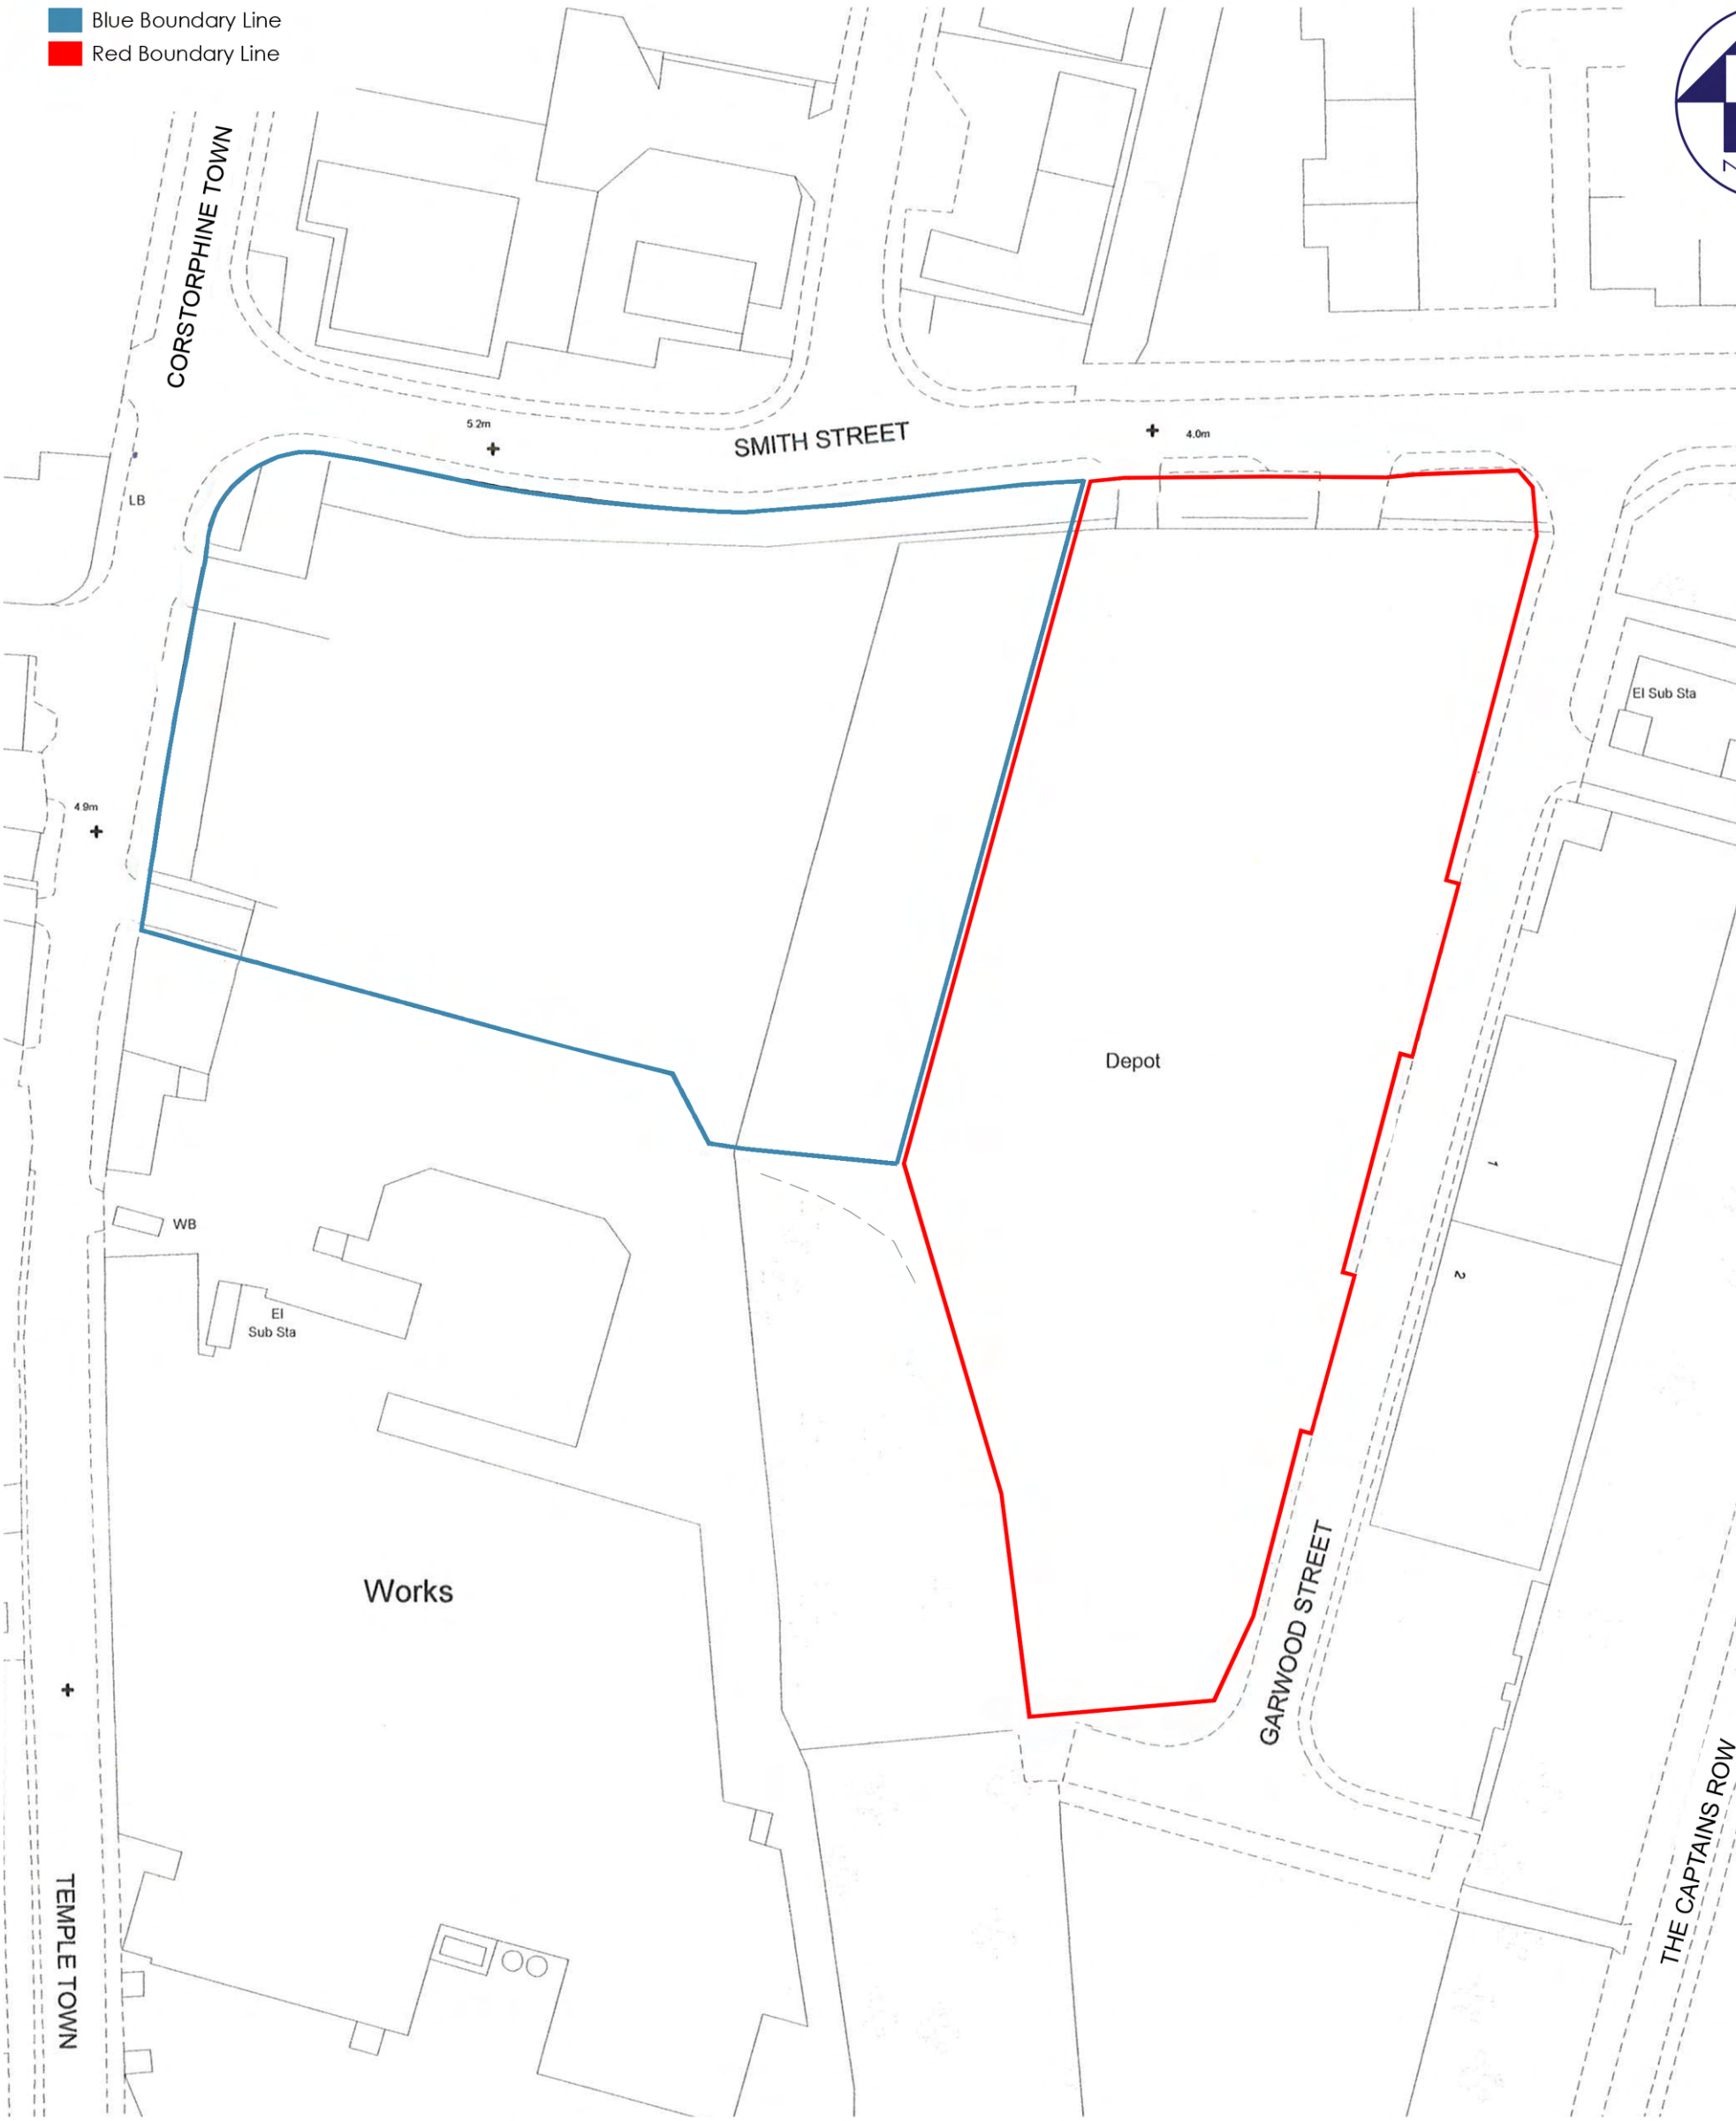

P2	Red Boundary Line Amended	20.08.25
P1	First Issue	06.02.24
Rev	Description	Date

IBA

ARCHITECTS

Keel Row 4 | The Watermark | Gateshead | NE11 9SZ
E: info@iba-architects.com T: 0191 461 1411 www.iba-architects.com

THIS DRAWING IS COPYRIGHT		Location Plan		
Drawn:	AG	Smith Street / Garwood Street South Shields		
Chk'd:	SGK			
Date:	24.06.24			
Scale:	1:1250			
Sheet size:	A4	1598	(SP)01	P2