




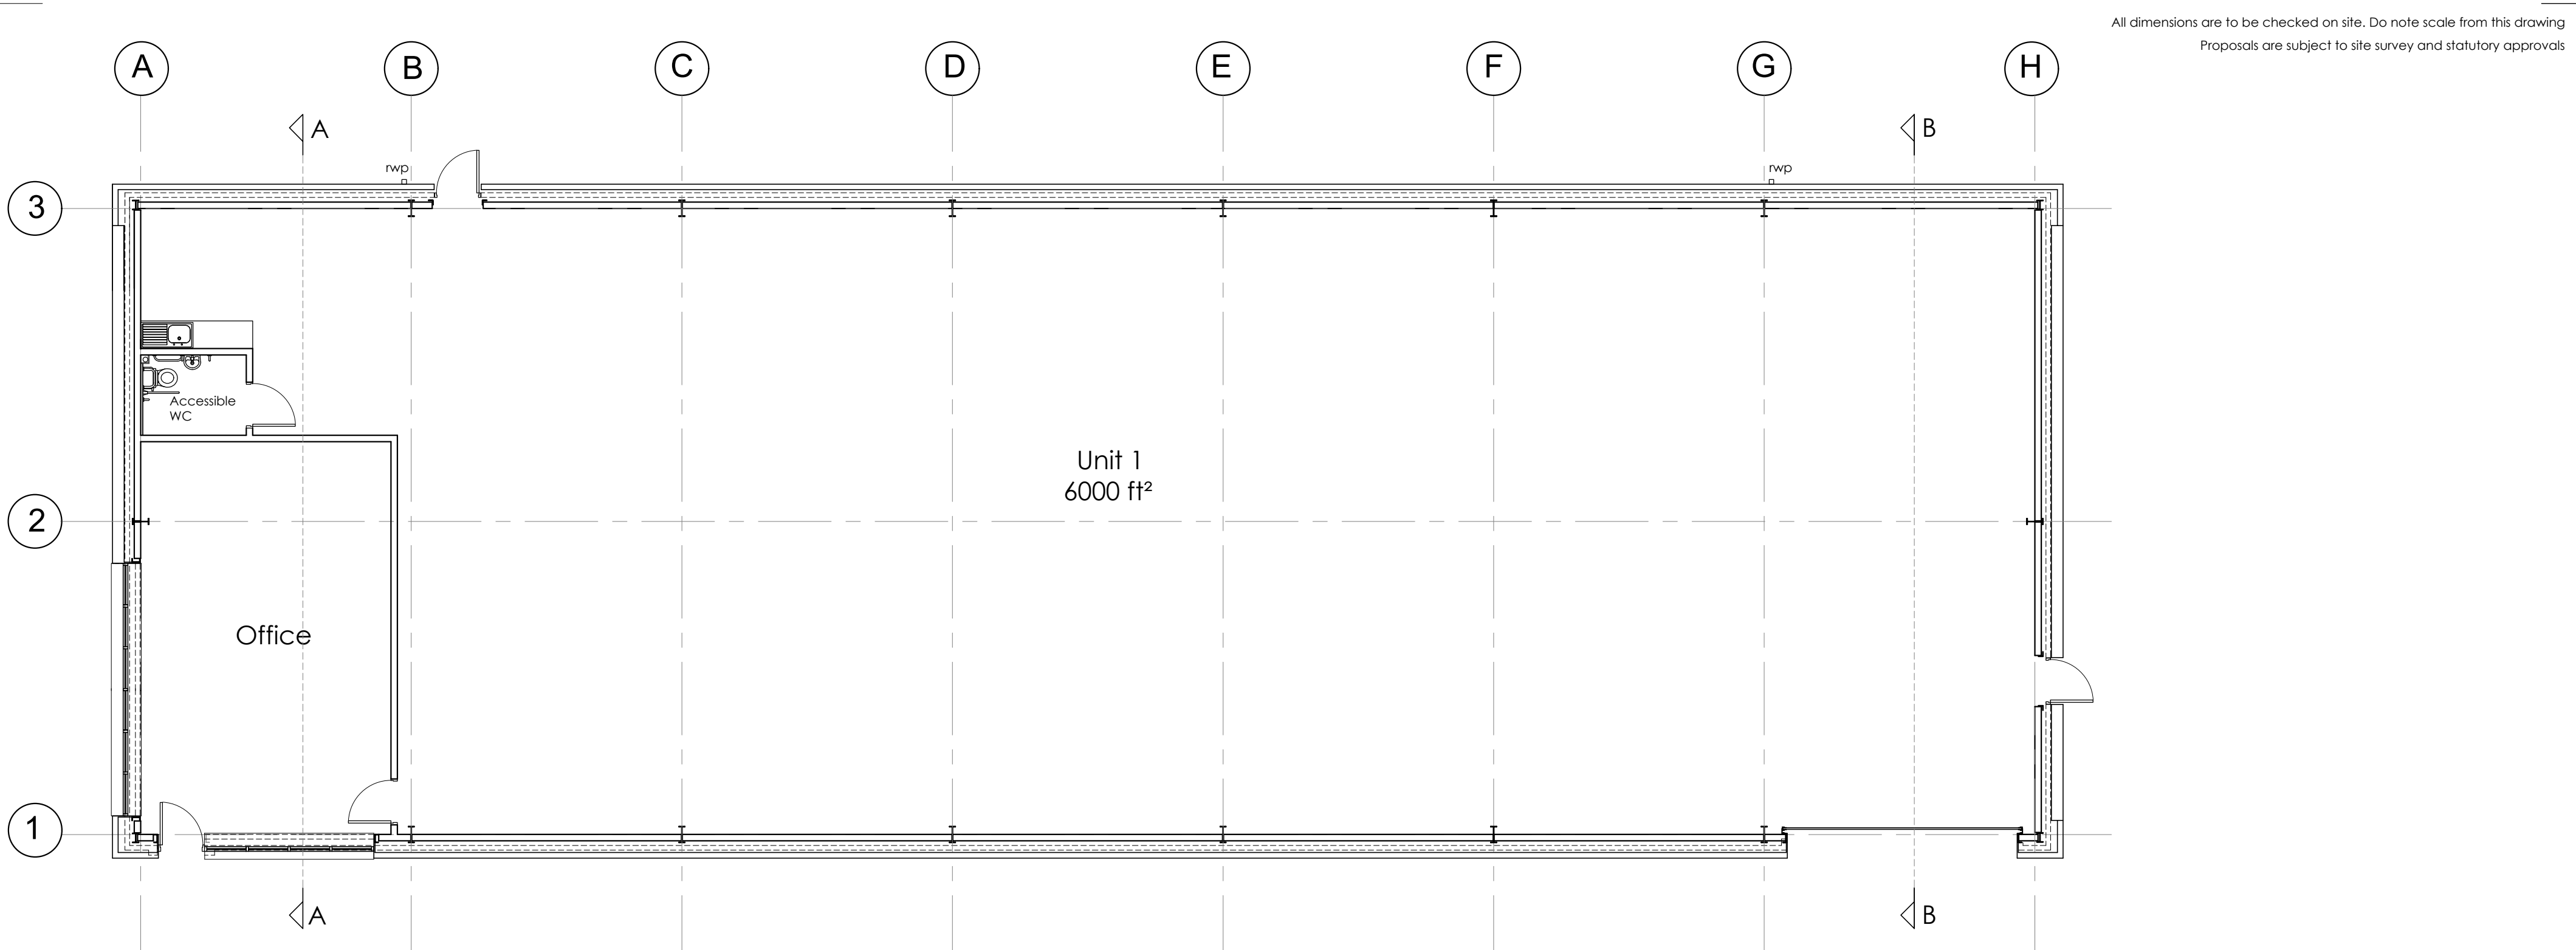


Plan

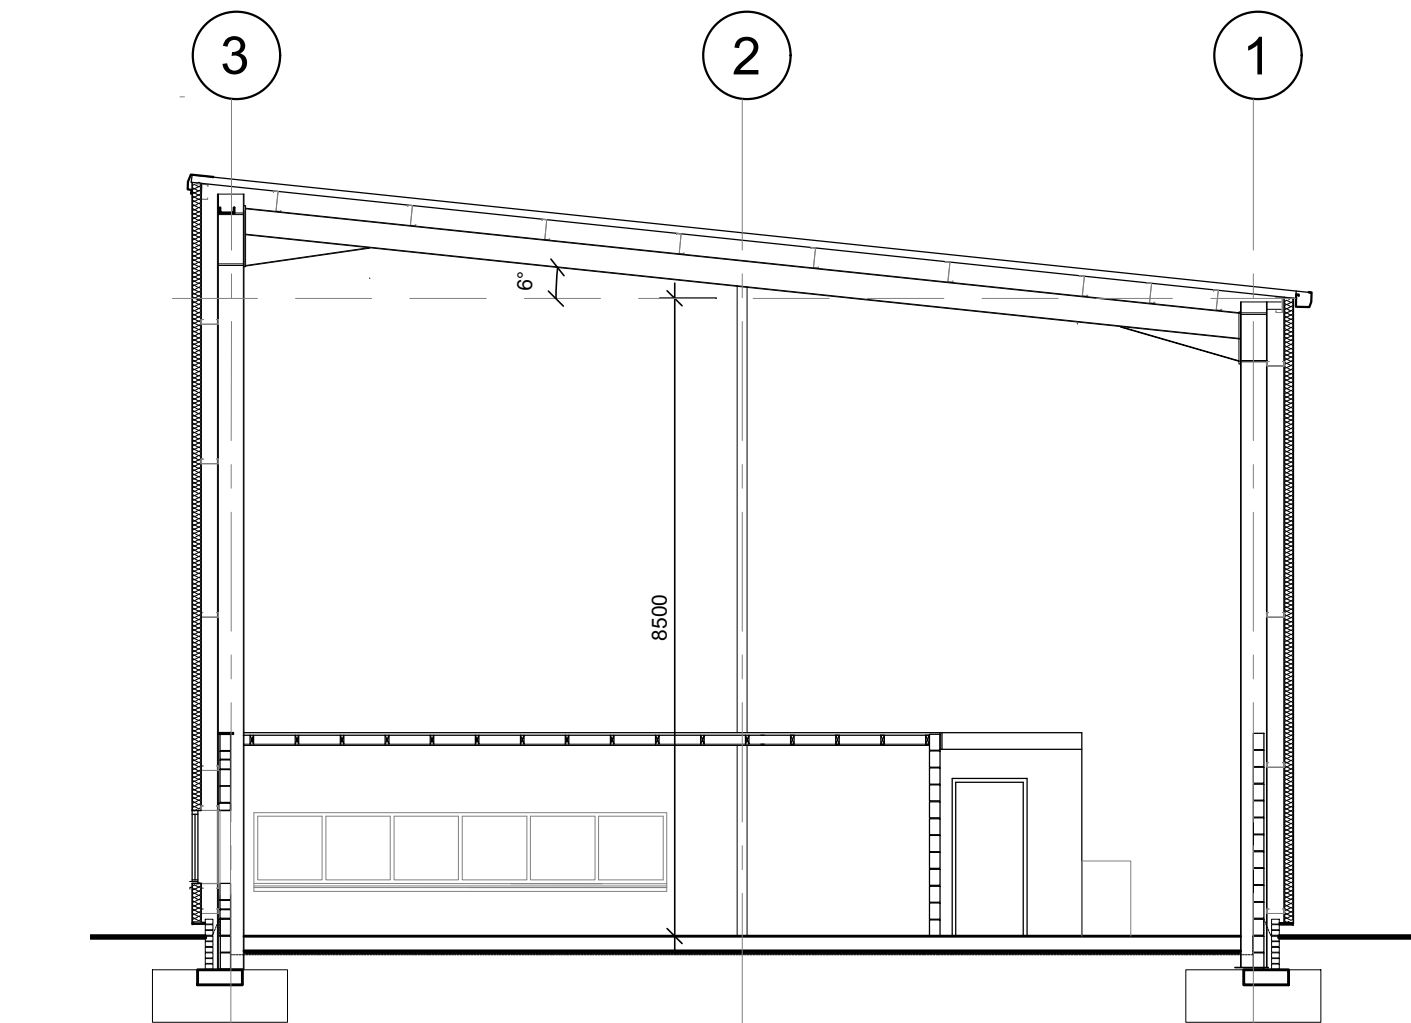

Section A - A

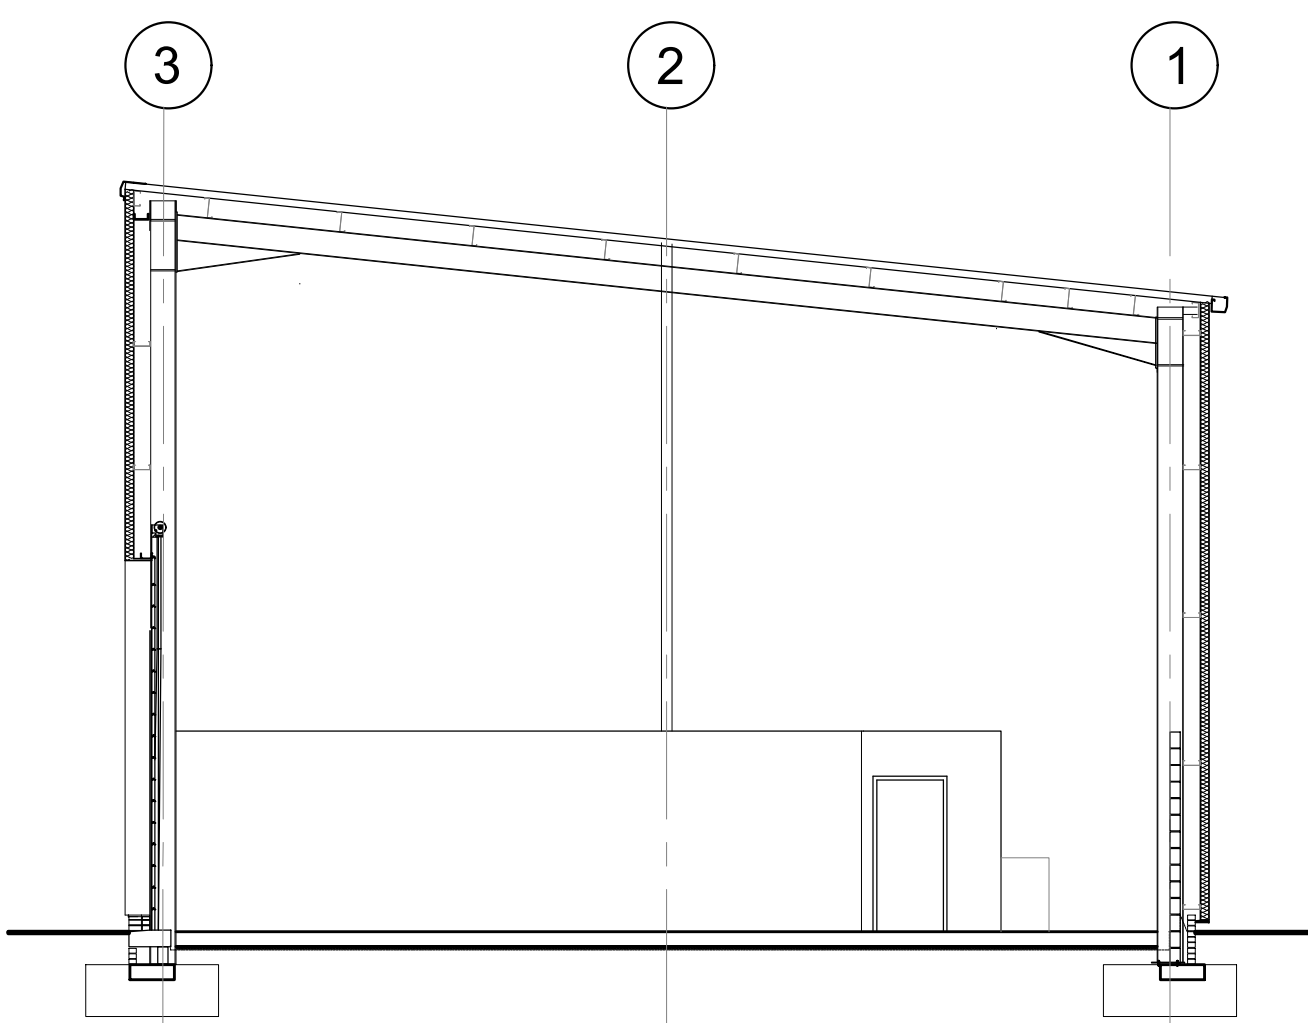

Section B - B

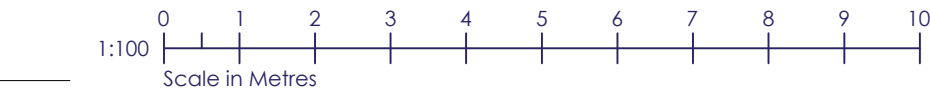

P2	Unit height increased as requested by client	13.06.24
P1	First Issue	29.02.24
Rev	Description	Date

IBAARCHITECTS

Keel Row 4 | The Watermark | Gateshead | NE11 9SZ
E: info@iba-architects.com T: 0191 461 1411
www.iba-architects.com

Project: Proposed Industrial Development
Garwood Street
South Shields

Title: Unit 1
Proposed Plan & Sections

Client: South Tyne Building Supplies

Drawn:	AG	Scale:	1:100 @A2
Checked:	SGK	Date:	26.02.24

PRELIMINARY

1598 (0)01 P2

THIS DRAWING IS COPYRIGHT