




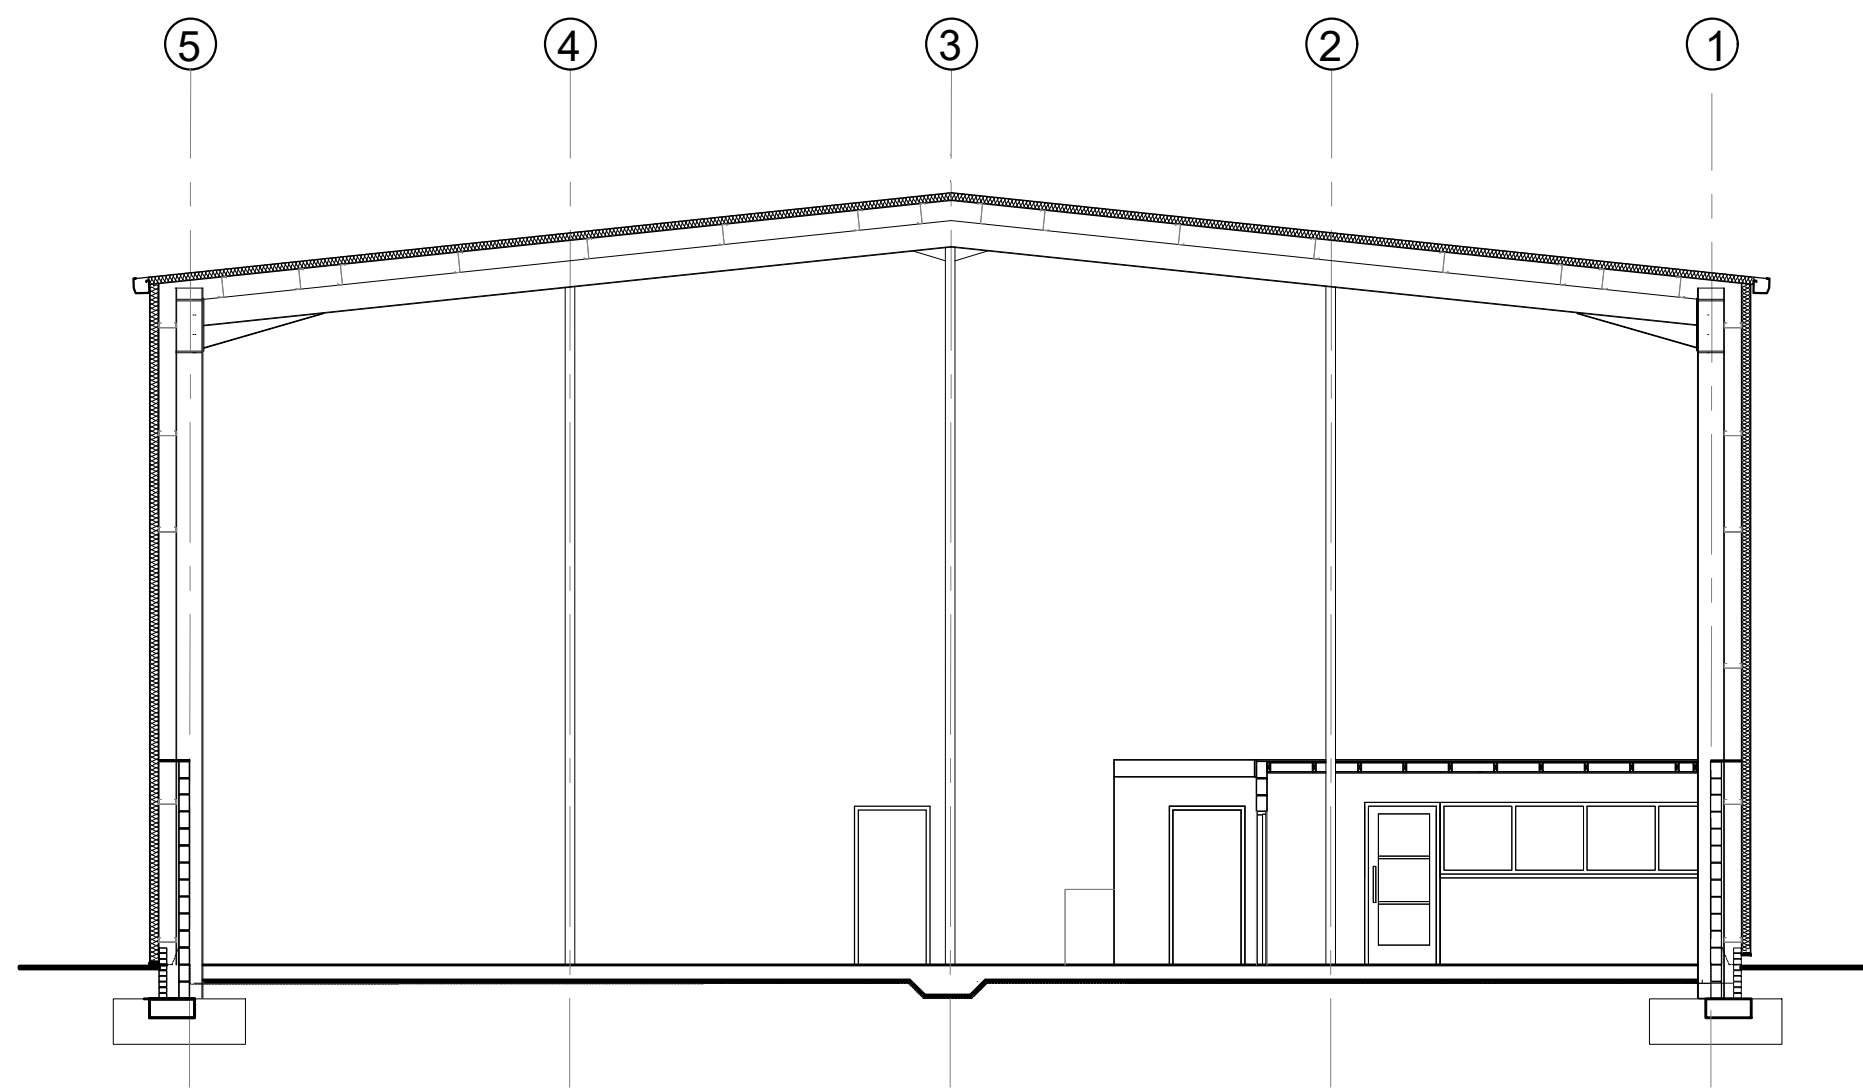

Section A - A

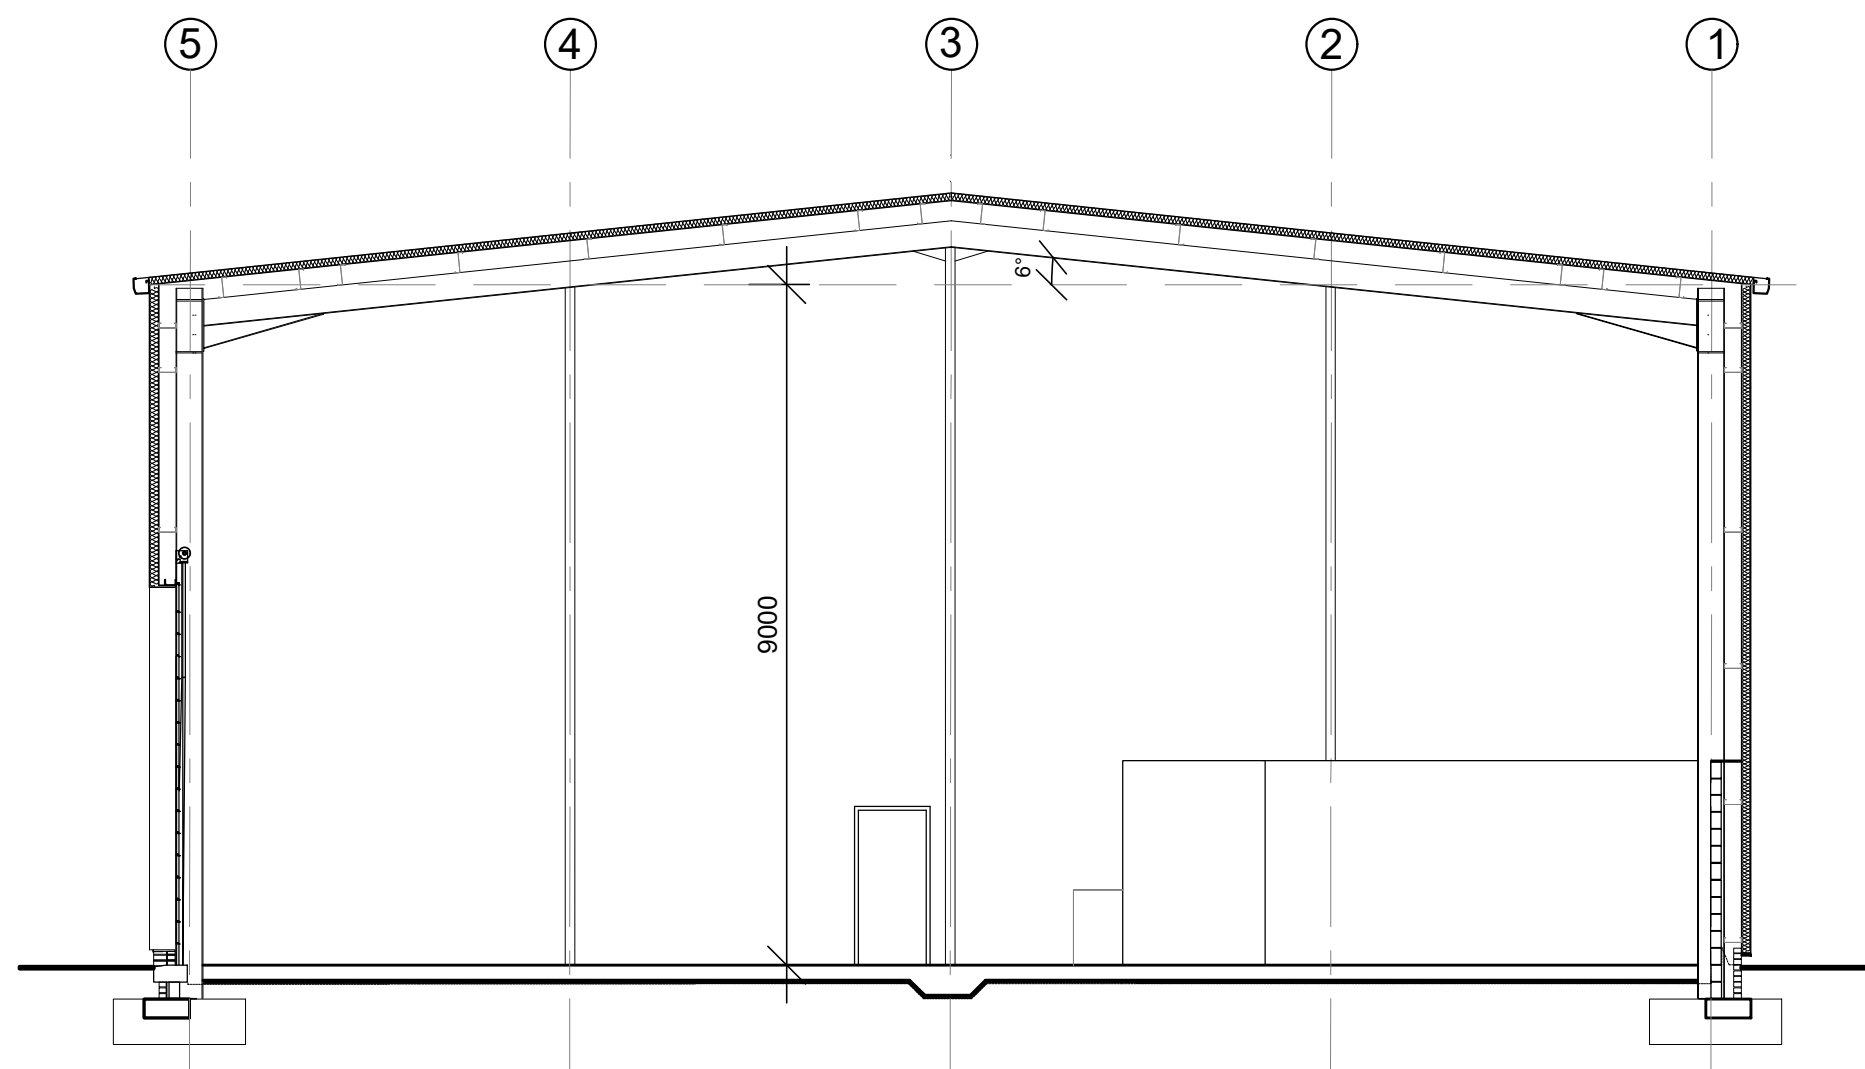

Section B - B

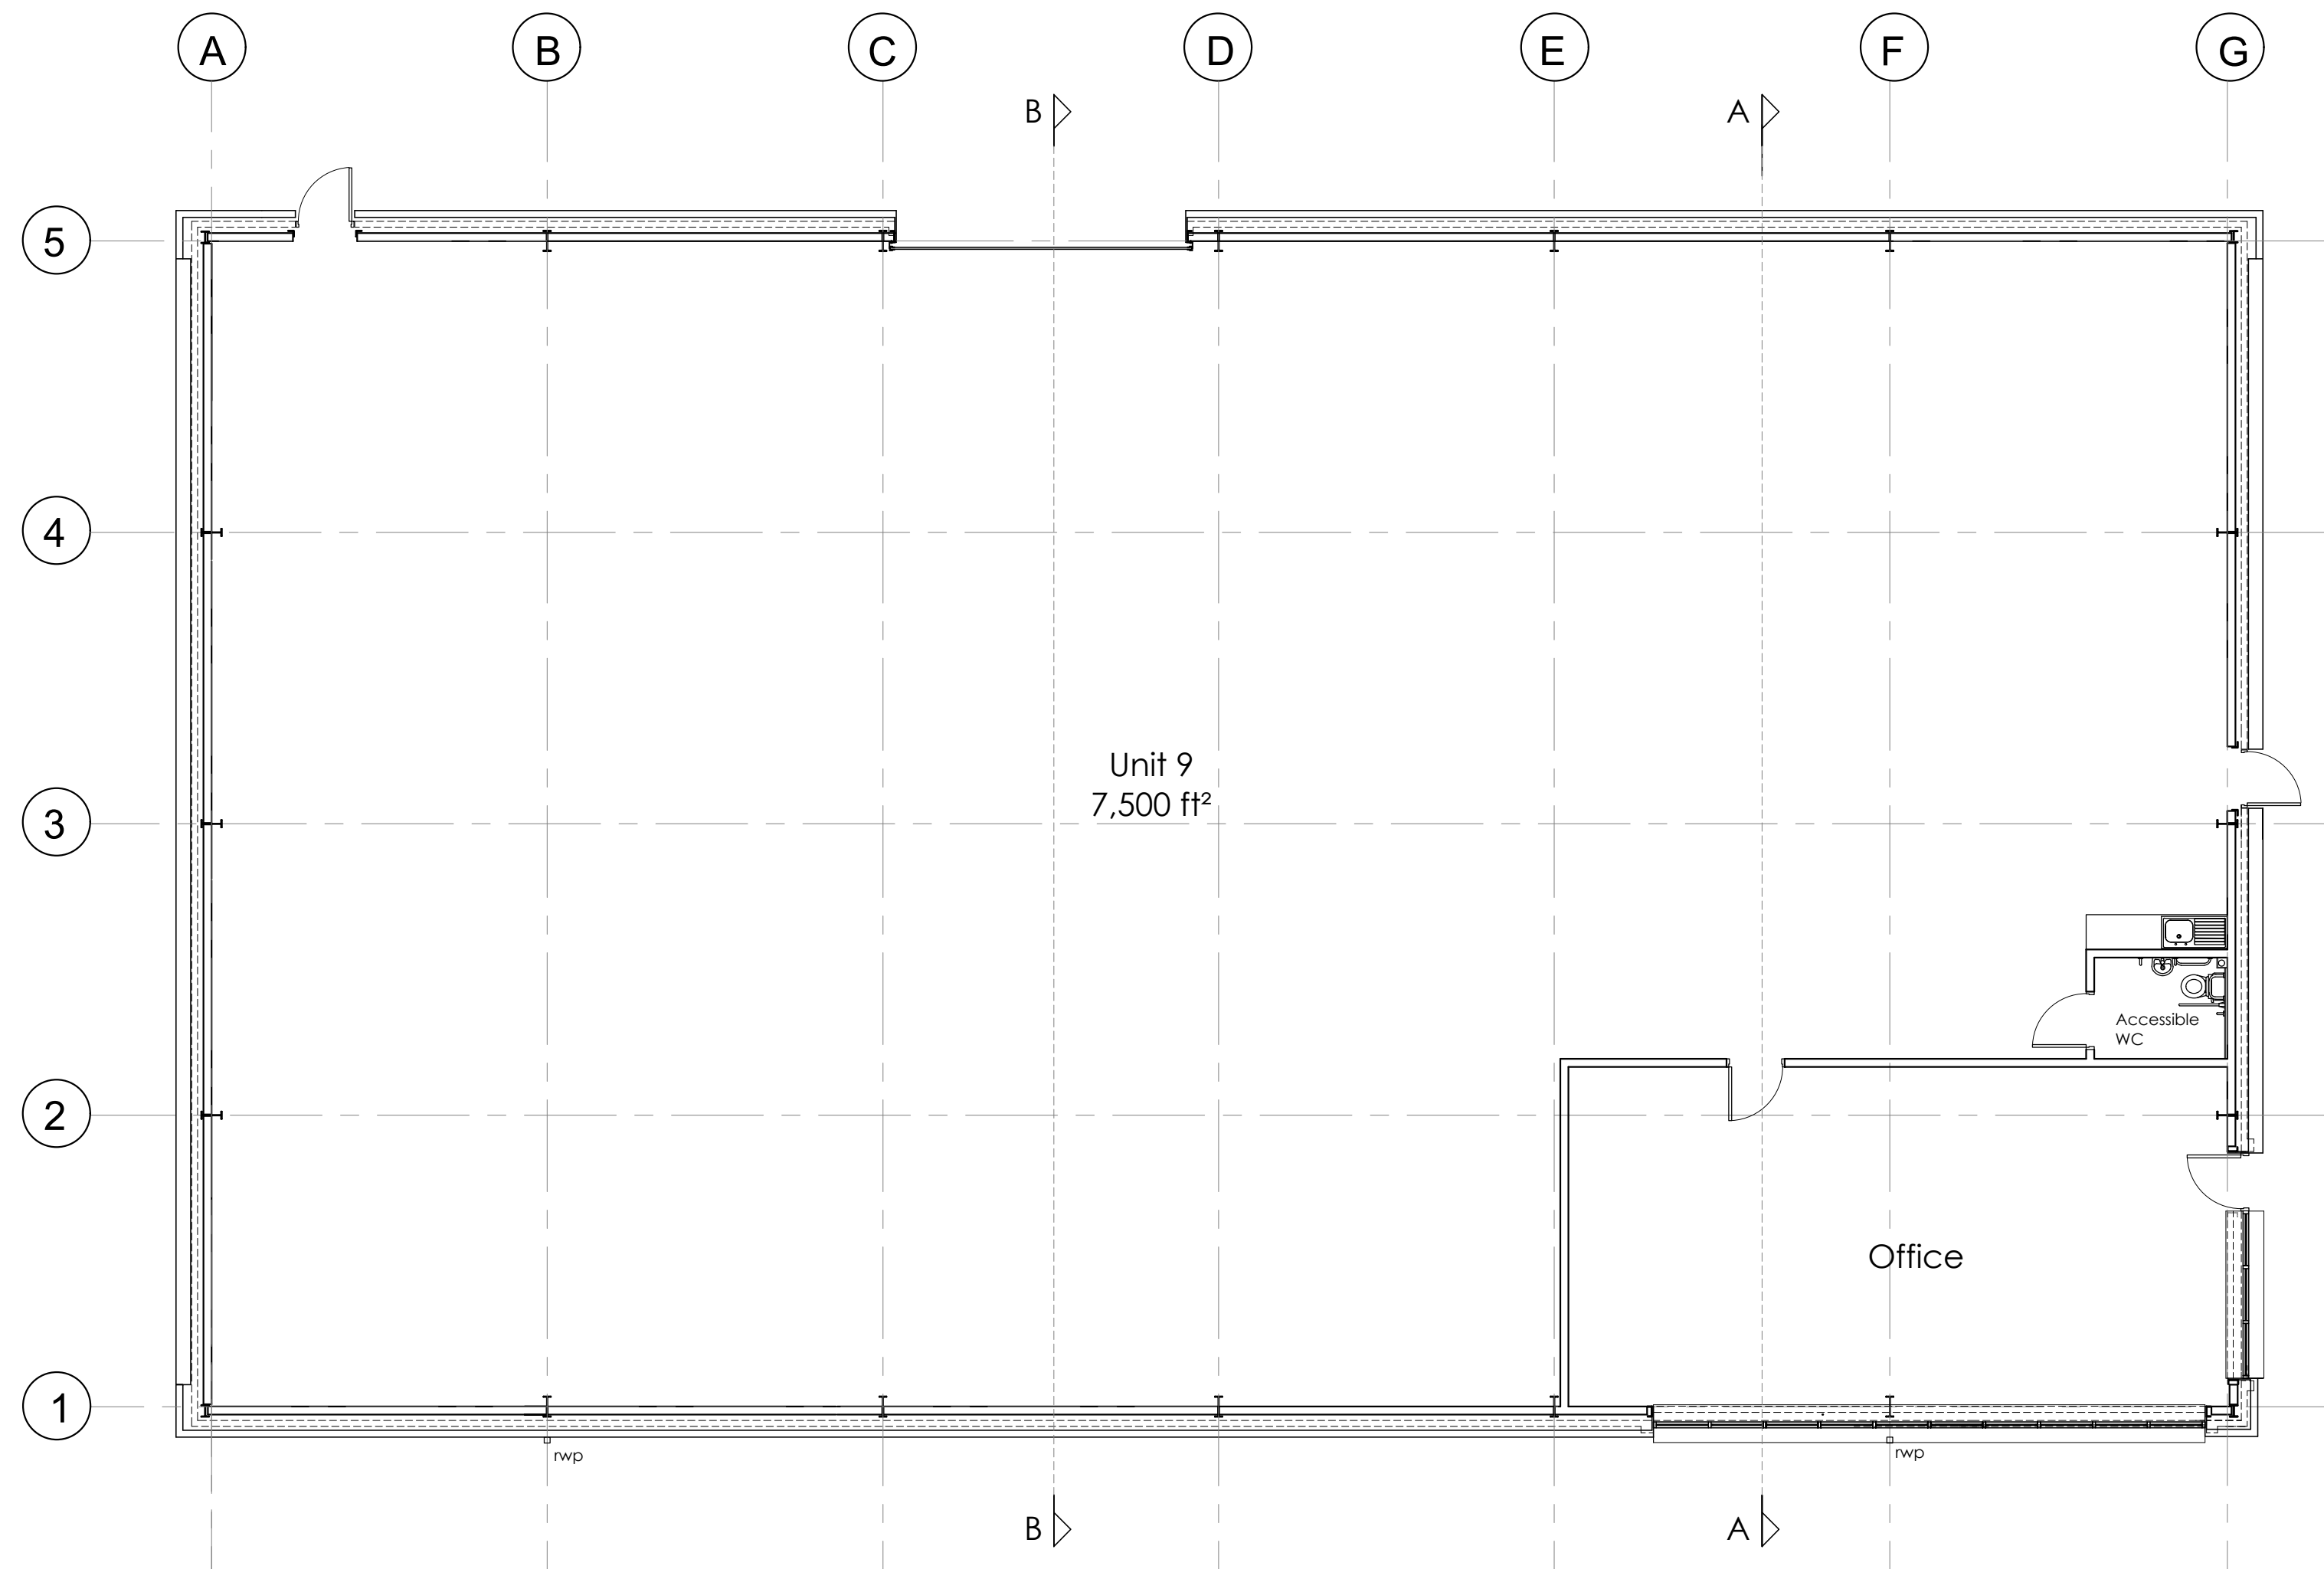

Plan

0 1 2 3 4 5 6 7 8 9 10
1:100
Scale in Metres

P2	Unit height increased as requested by client	13.06.24
P1	First Issue	29.02.24
Rev	Description	Date

IBA ARCHITECTS

Keel Row 4 | The Watermark | Gateshead | NE11 9SZ
E: info@iba-architects.com T: 0191 461 1411
www.iba-architects.com

Project: Proposed Industrial Development
Garwood Street
South Shields

Title: Unit 9
Proposed Plan & Sections

Client: South Tyne Building Supplies

Drawn: AG	Scale: 1:100 @A1
Checked: SGK	Date: 22.02.24

PRELIMINARY

1598 (0)07 P2

THIS DRAWING IS COPYRIGHT