

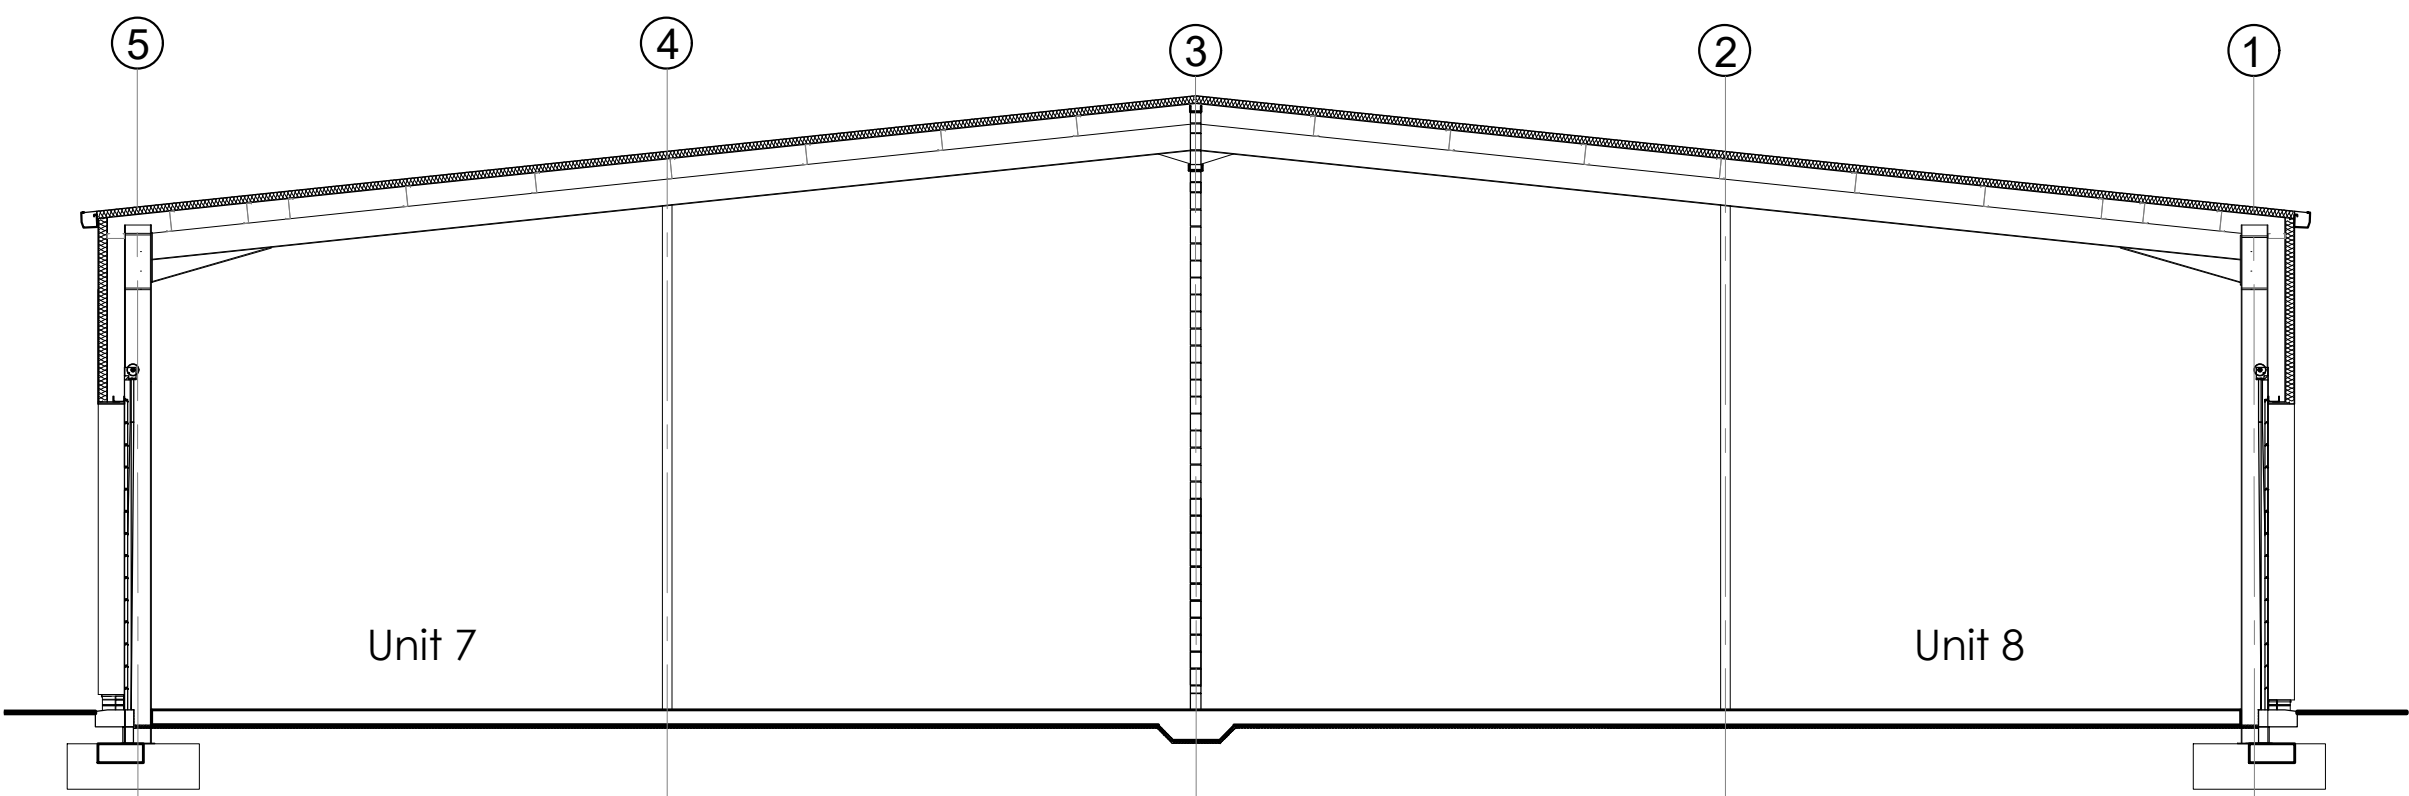


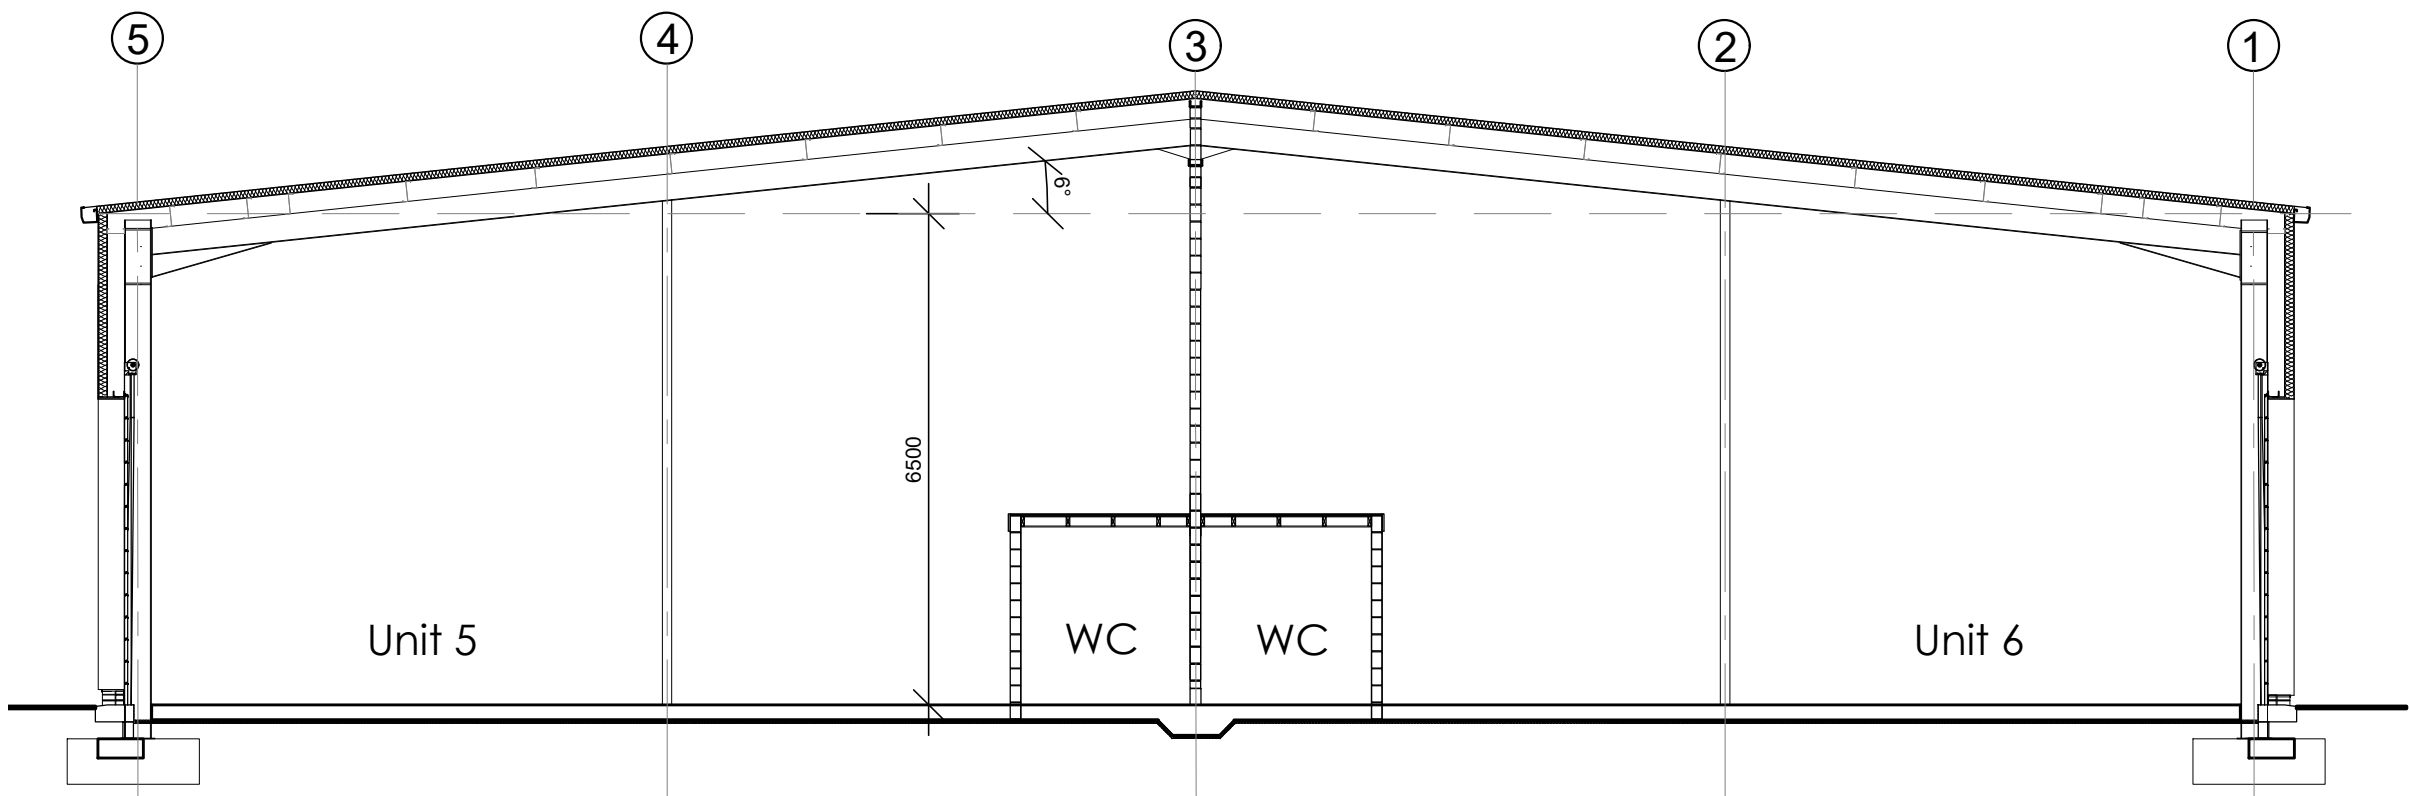

Section B - B 1.100

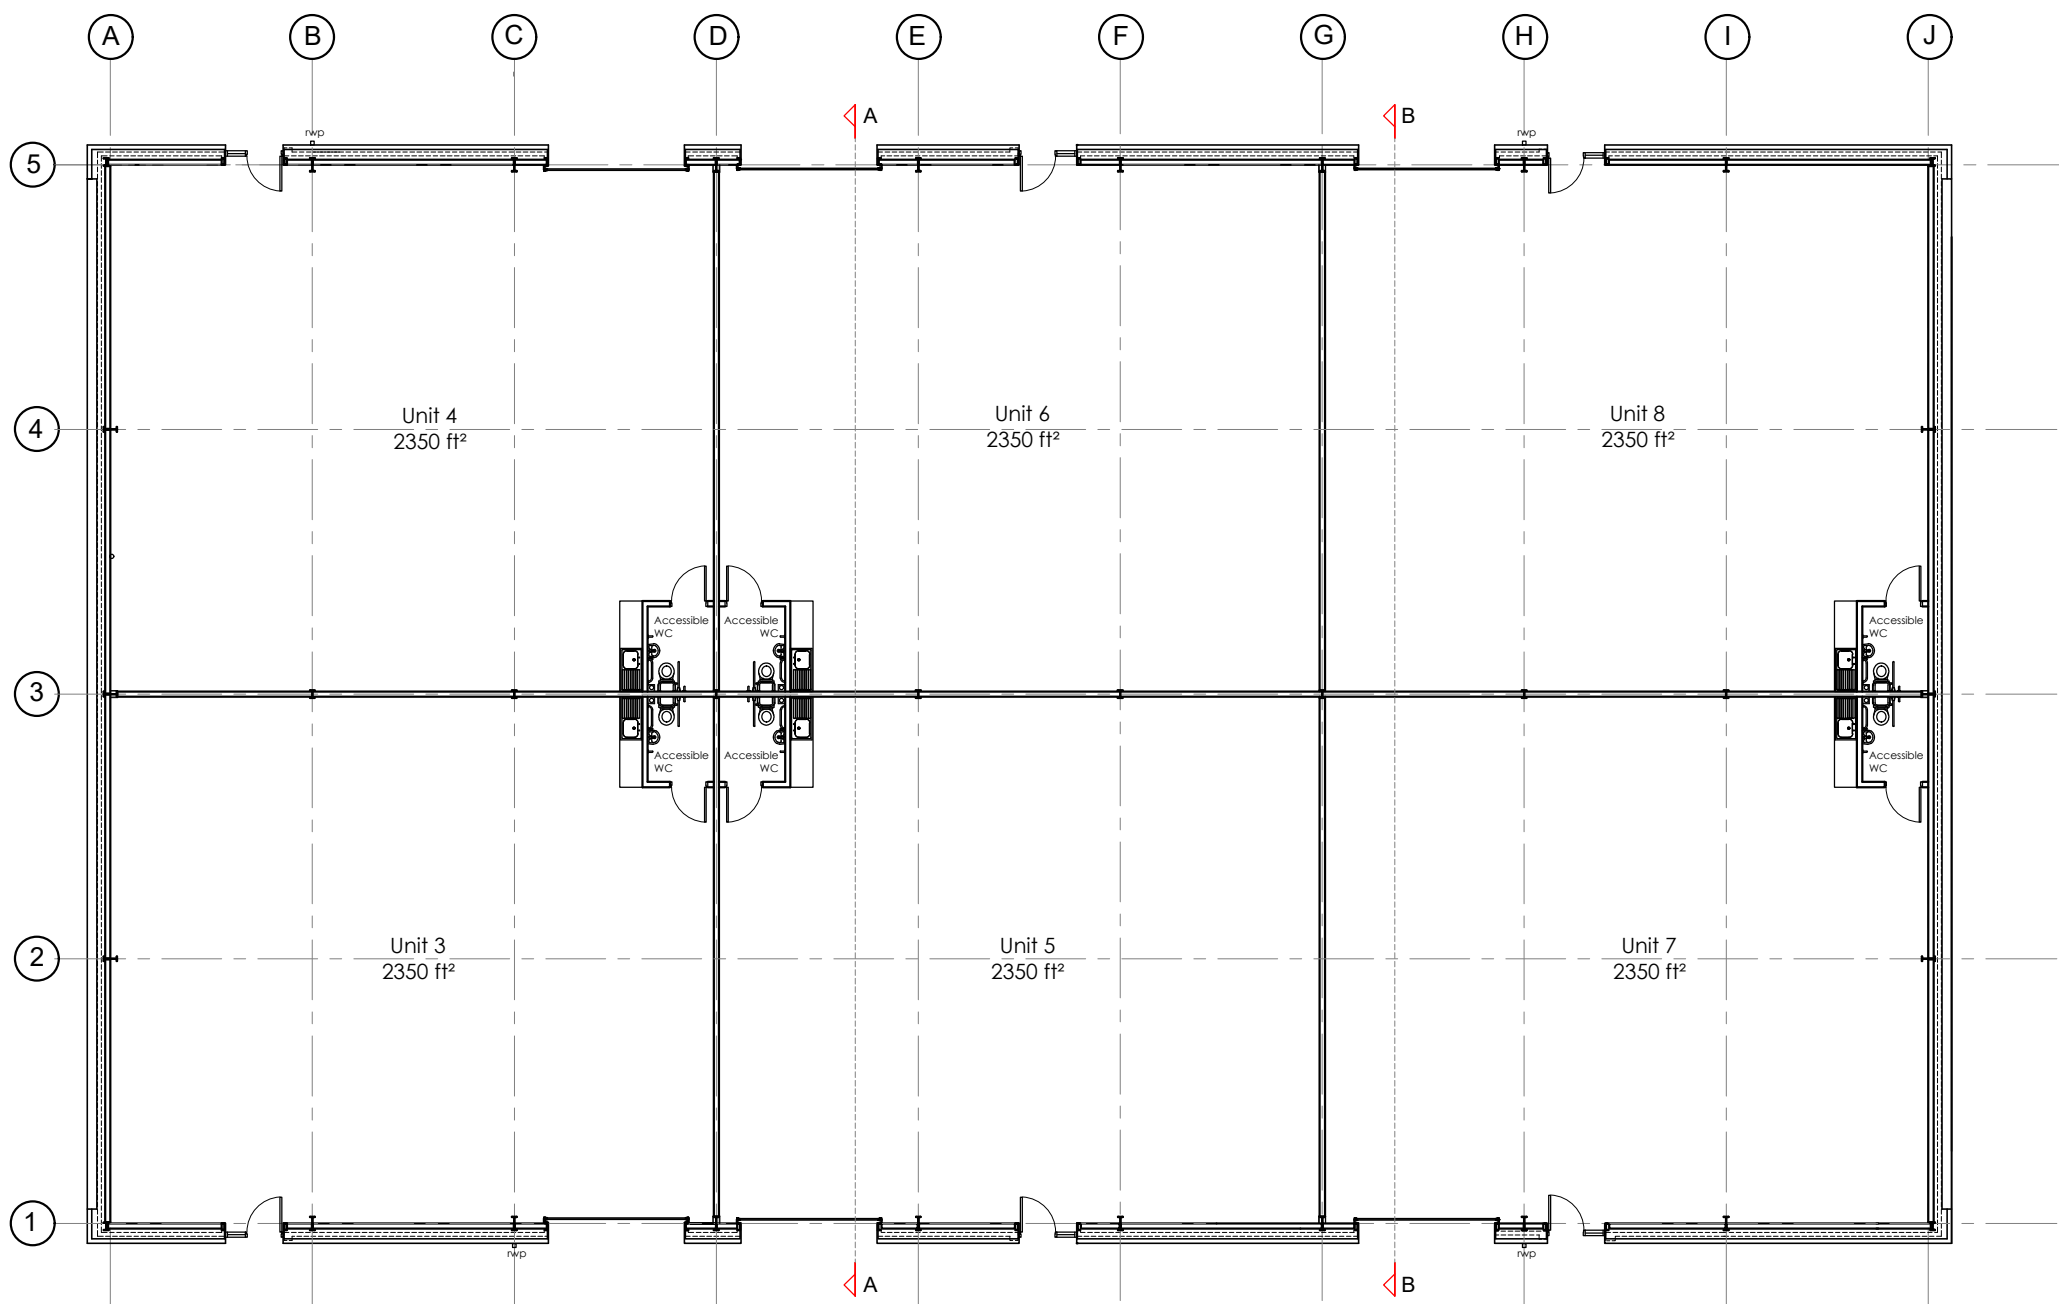

Plan 1.200

P2	Unit height increased as requested by client	10.06.24
P1	First Issue	29.02.24
Rev	Description	Date

IBA ARCHITECTS

Keel Row 4 | The Watermark | Gateshead | NE11 9SZ
E: info@iba-architects.com T: 0191 461 1411
www.iba-architects.com

Project: Proposed Industrial Development
Garwood Street
South Shields

Title: Units 3-8
Proposed Plan & Sections

Client: South Tyne Building Supplies

Drawn:	AG	Scale:	As Indicated @A2
Checked:	SGK	Date:	22.02.24

PRELIMINARY

1598 (0)05 P2

THIS DRAWING IS COPYRIGHT

