



PRELIMINARY


All dimensions are to be checked on site. Do not scale from this drawing
Proposals are subject to site survey and statutory approvals

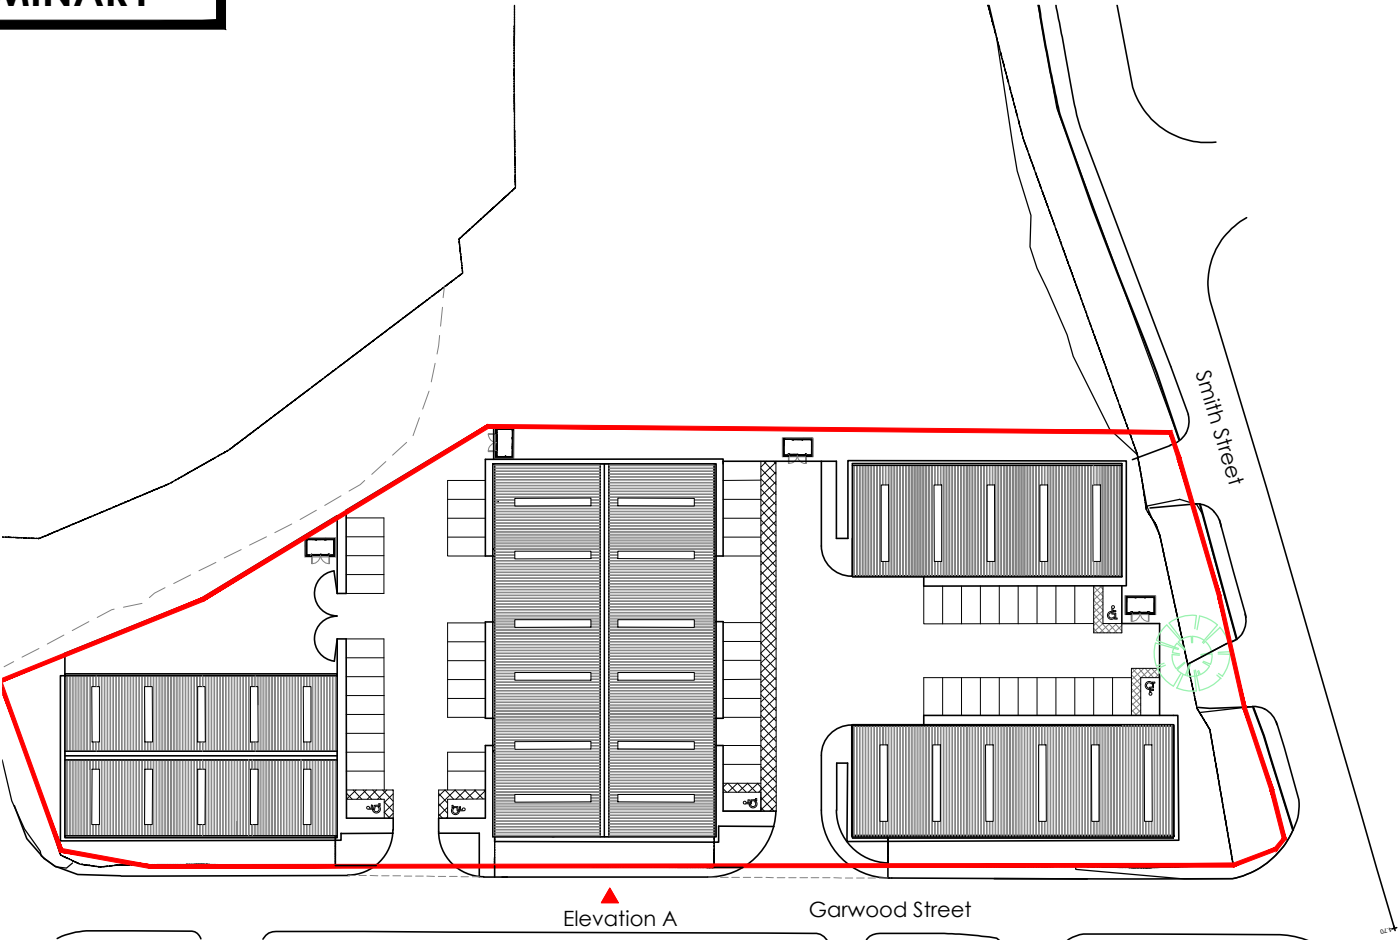

Site Key

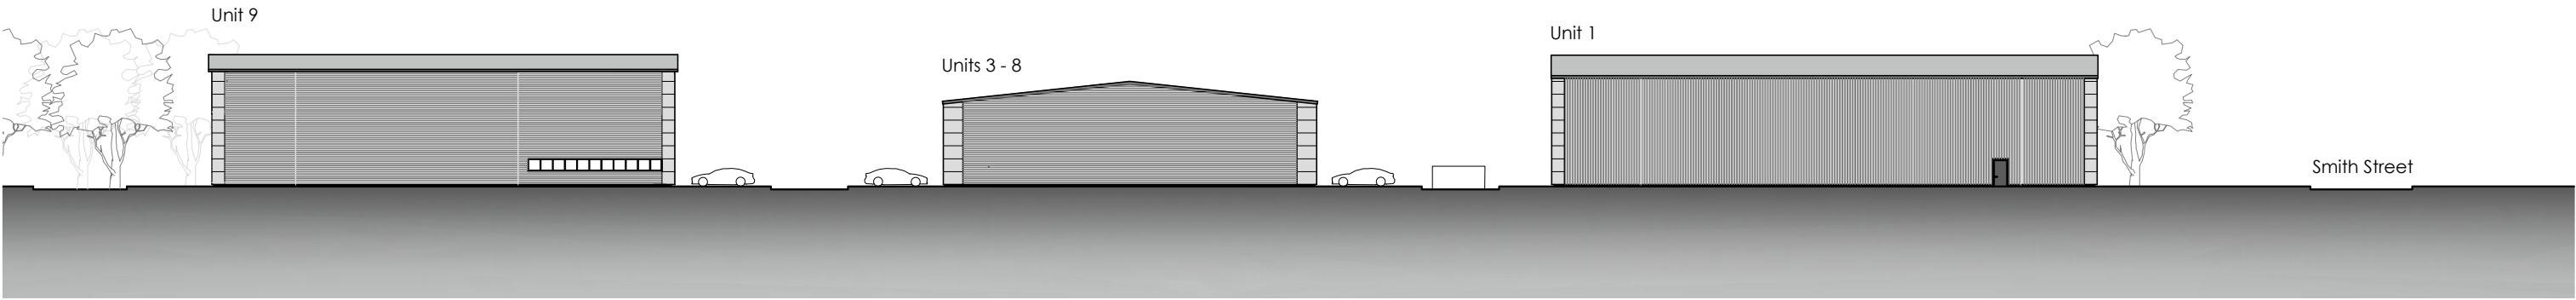

Elevation A

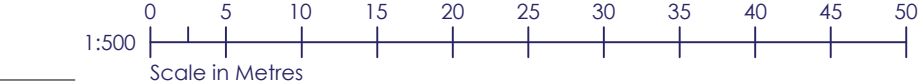

IBA ARCHITECTS Keel Row 4 The Watermark Gateshead NE11 9SZ E: info@iba-architects.com T: 0191 461 1411 www.iba-architects.com	THIS DRAWING IS COPYRIGHT		P1	First Issue	18.06.24
			Rev	Description	Date
			Street Elevation		
	Drawn: AG		Proposed Industrial Development Garwood Street		
	Chk'd: PW				
	Date: 18.06.24				
Scale: 1.500					
Sheet size: A3		1598	S06	P1	