




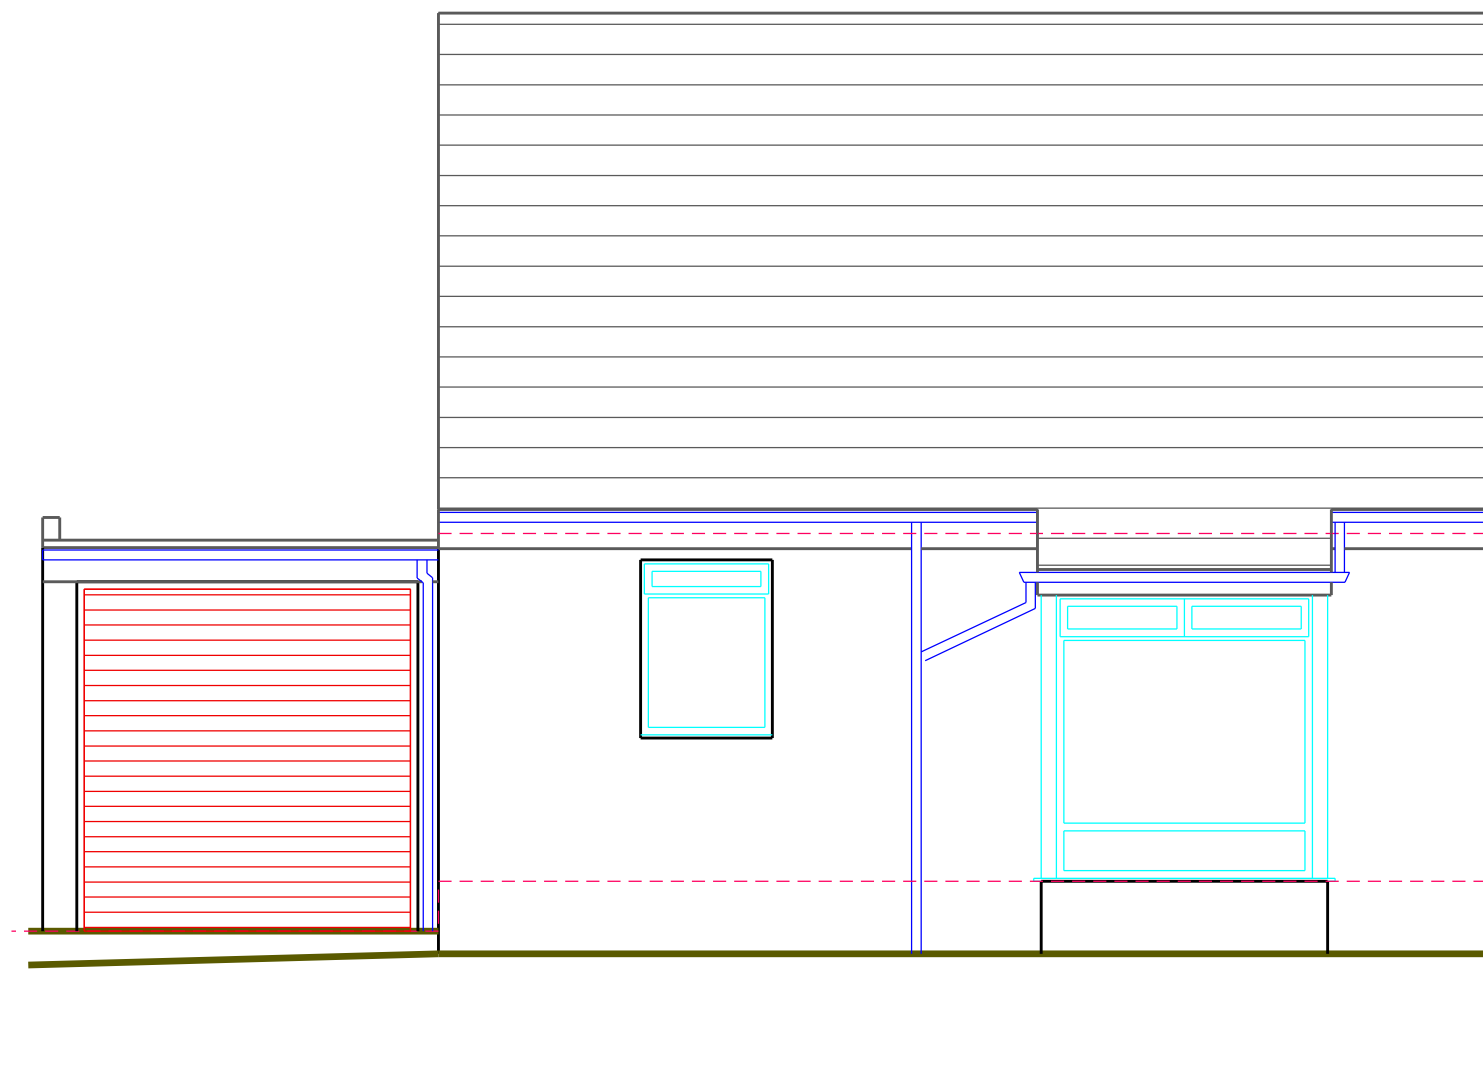


EXISTING FRONT (NORTH EAST) ELEVATION

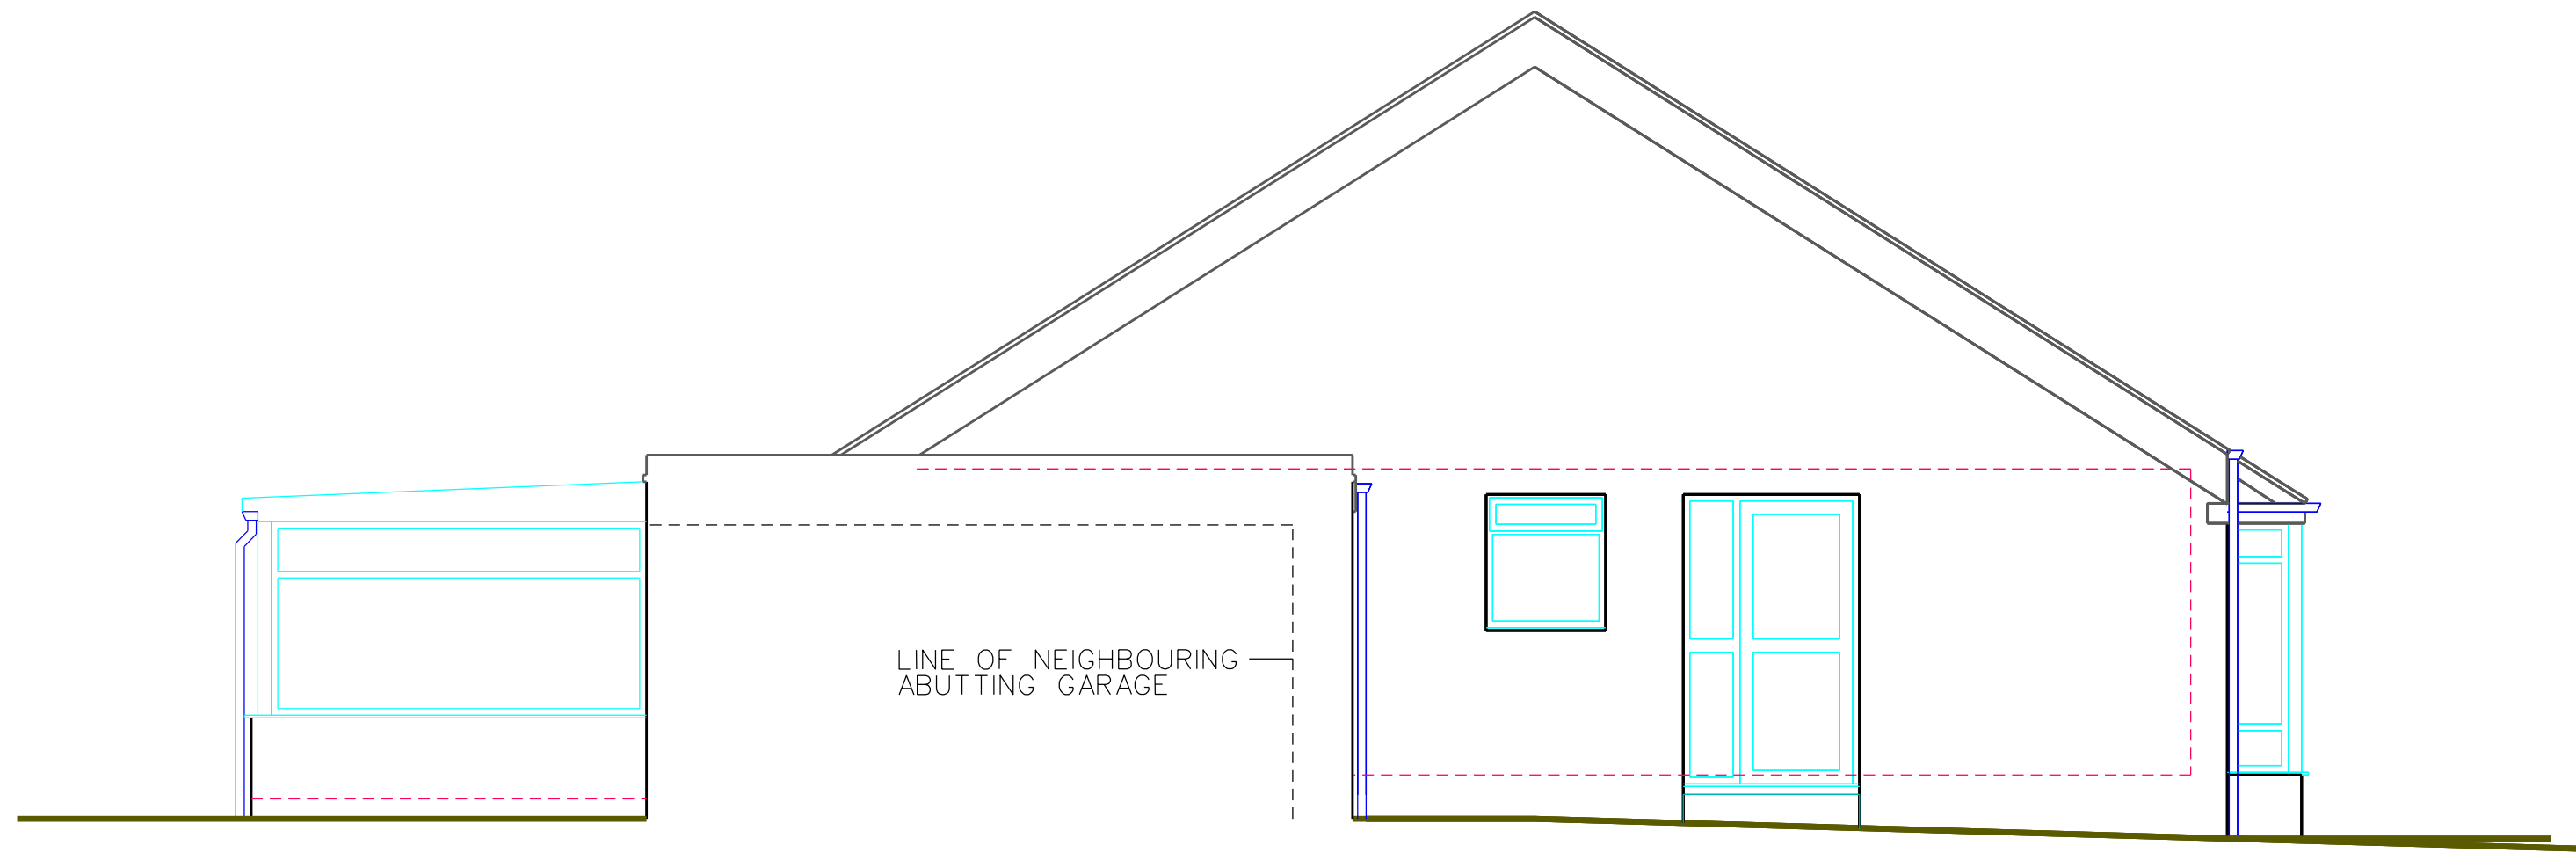


EXISTING SIDE (SOUTH EAST) ELEVATION

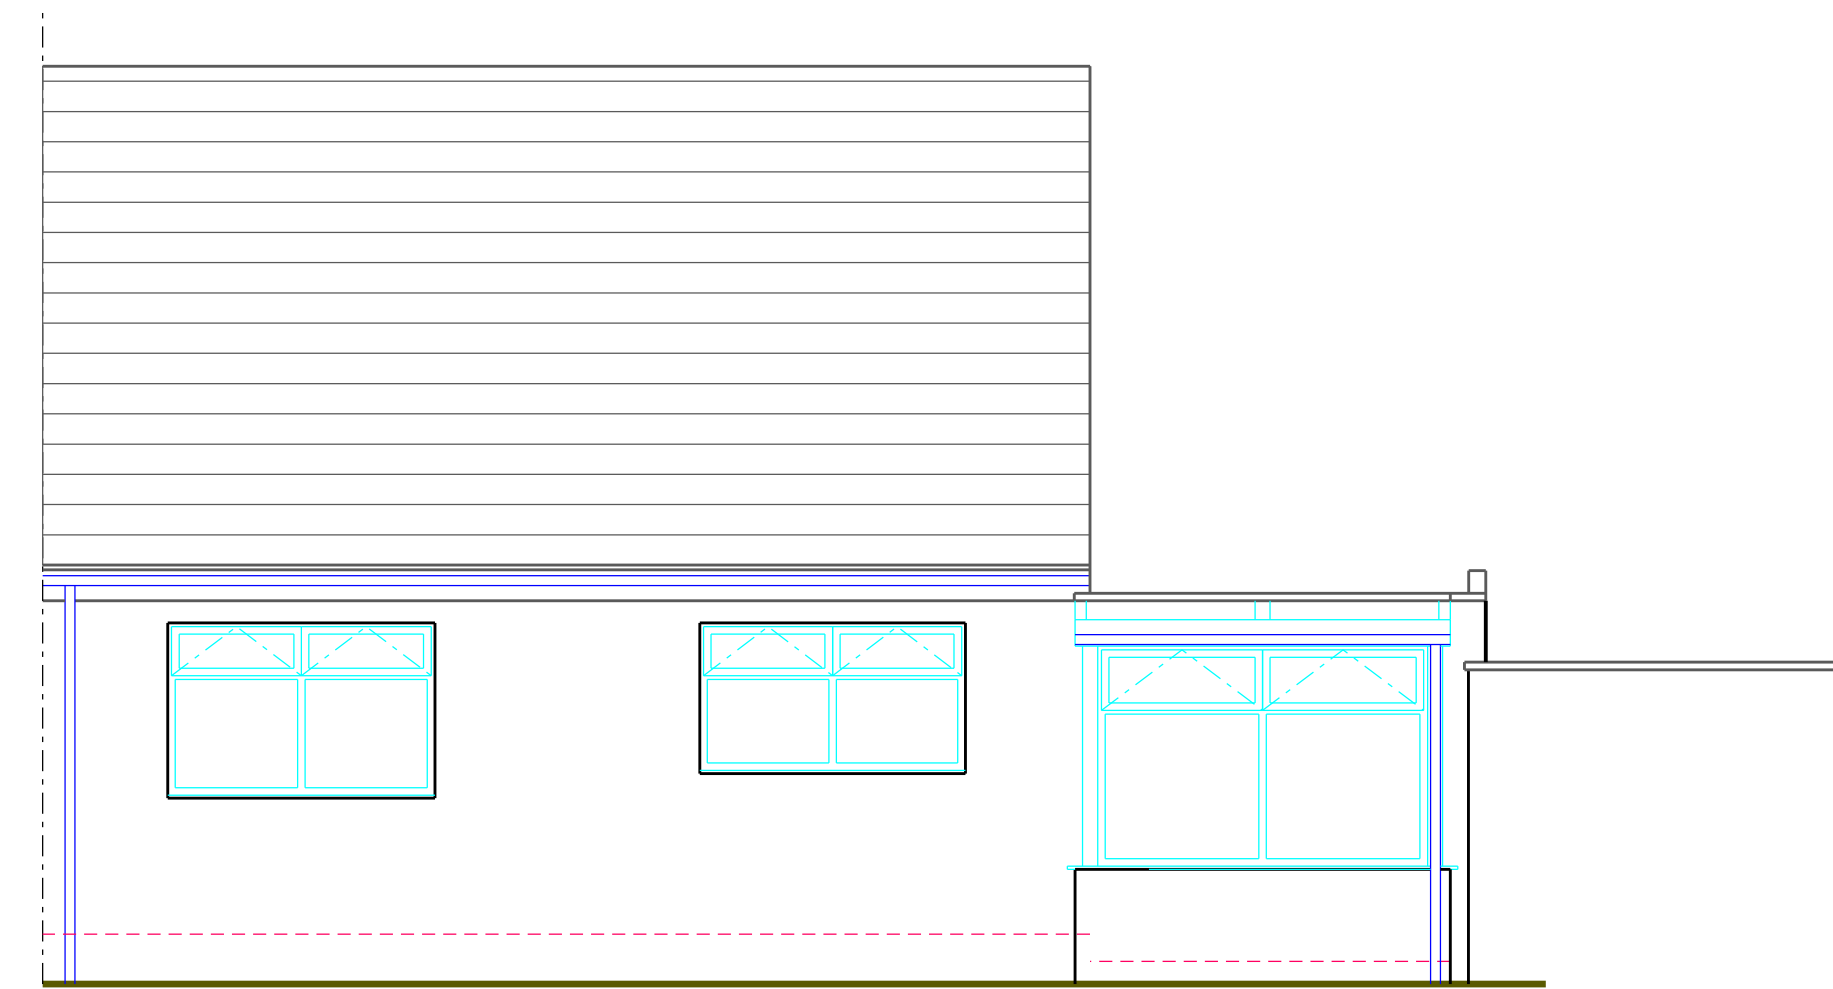

EXISTING REAR (SOUTH WEST) ELEVATION

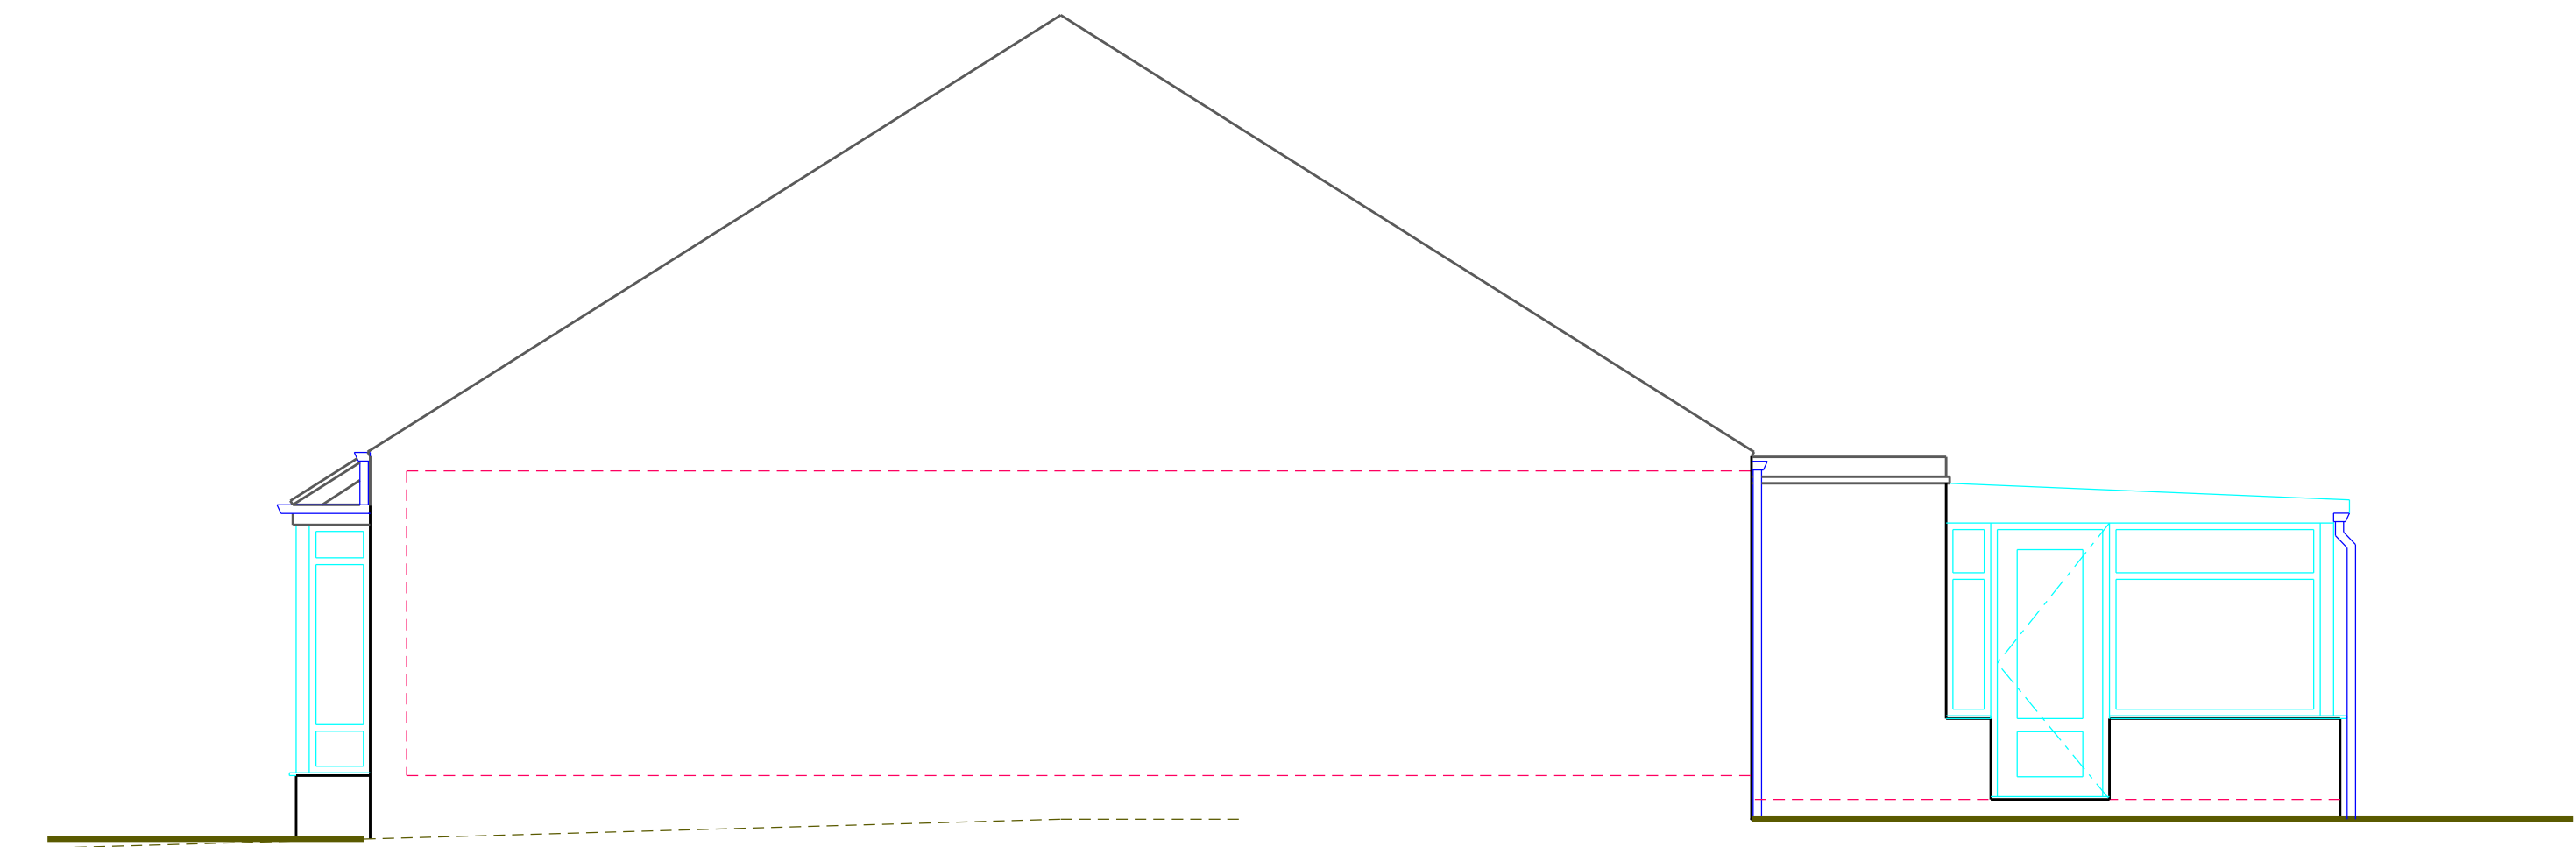

EXISTING SIDE (NORTH WEST) ELEVATION

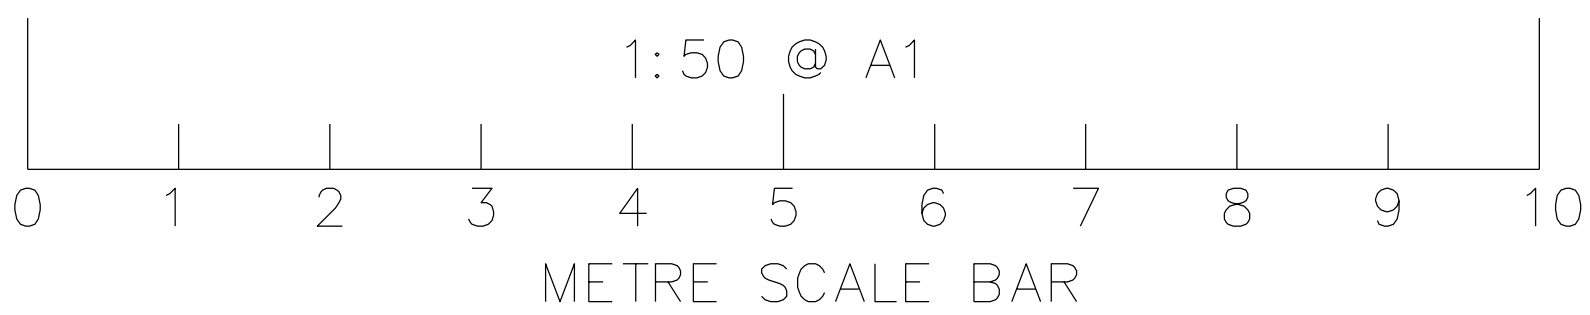

PROJECT NAME PROPOSED ALTERATIONS AT 2 BRAEMER DRIVE, SOUTH SHIELDS, NE34 7TZ	
DRAWING TITLE EXISTING ELEVATIONS	
DATE 16-06-25	DWG NO. C-03
SCALE 1:50 @ A1 1:100 @ A3	REV