




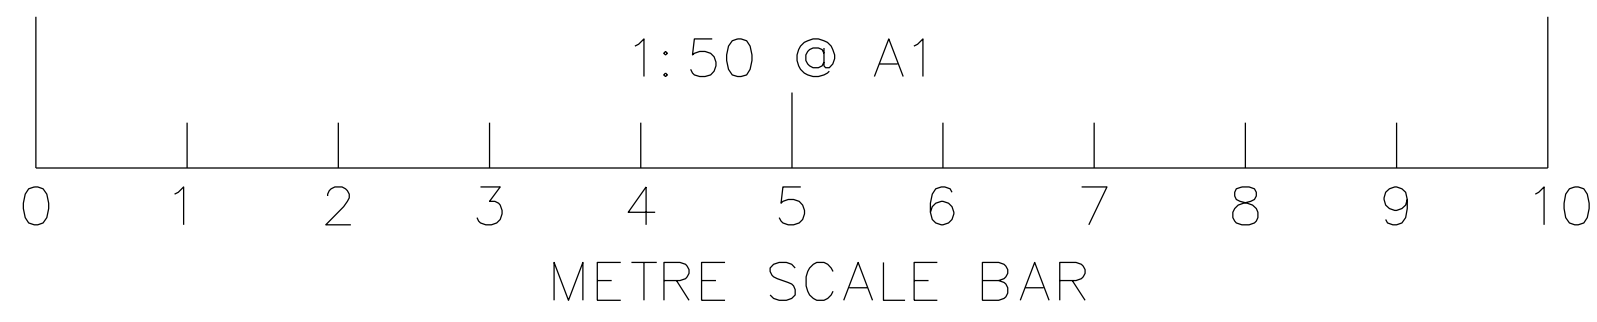

PROPOSED PERGOLA

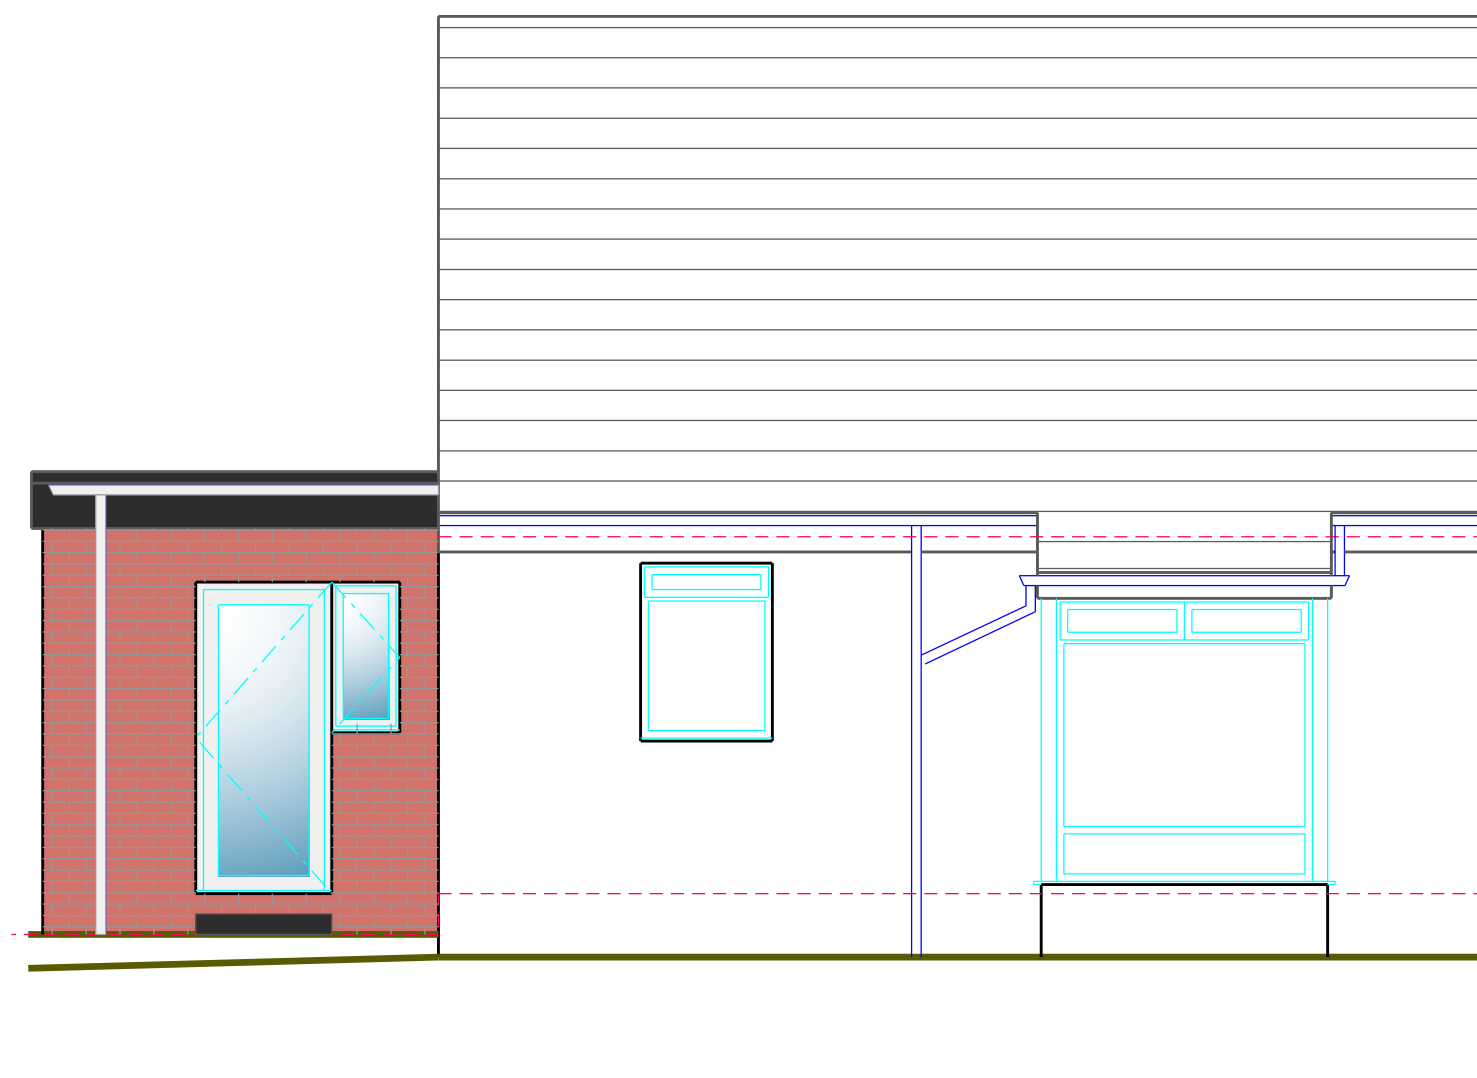


PROPOSED FRONT (NORTH EAST) ELEVATION

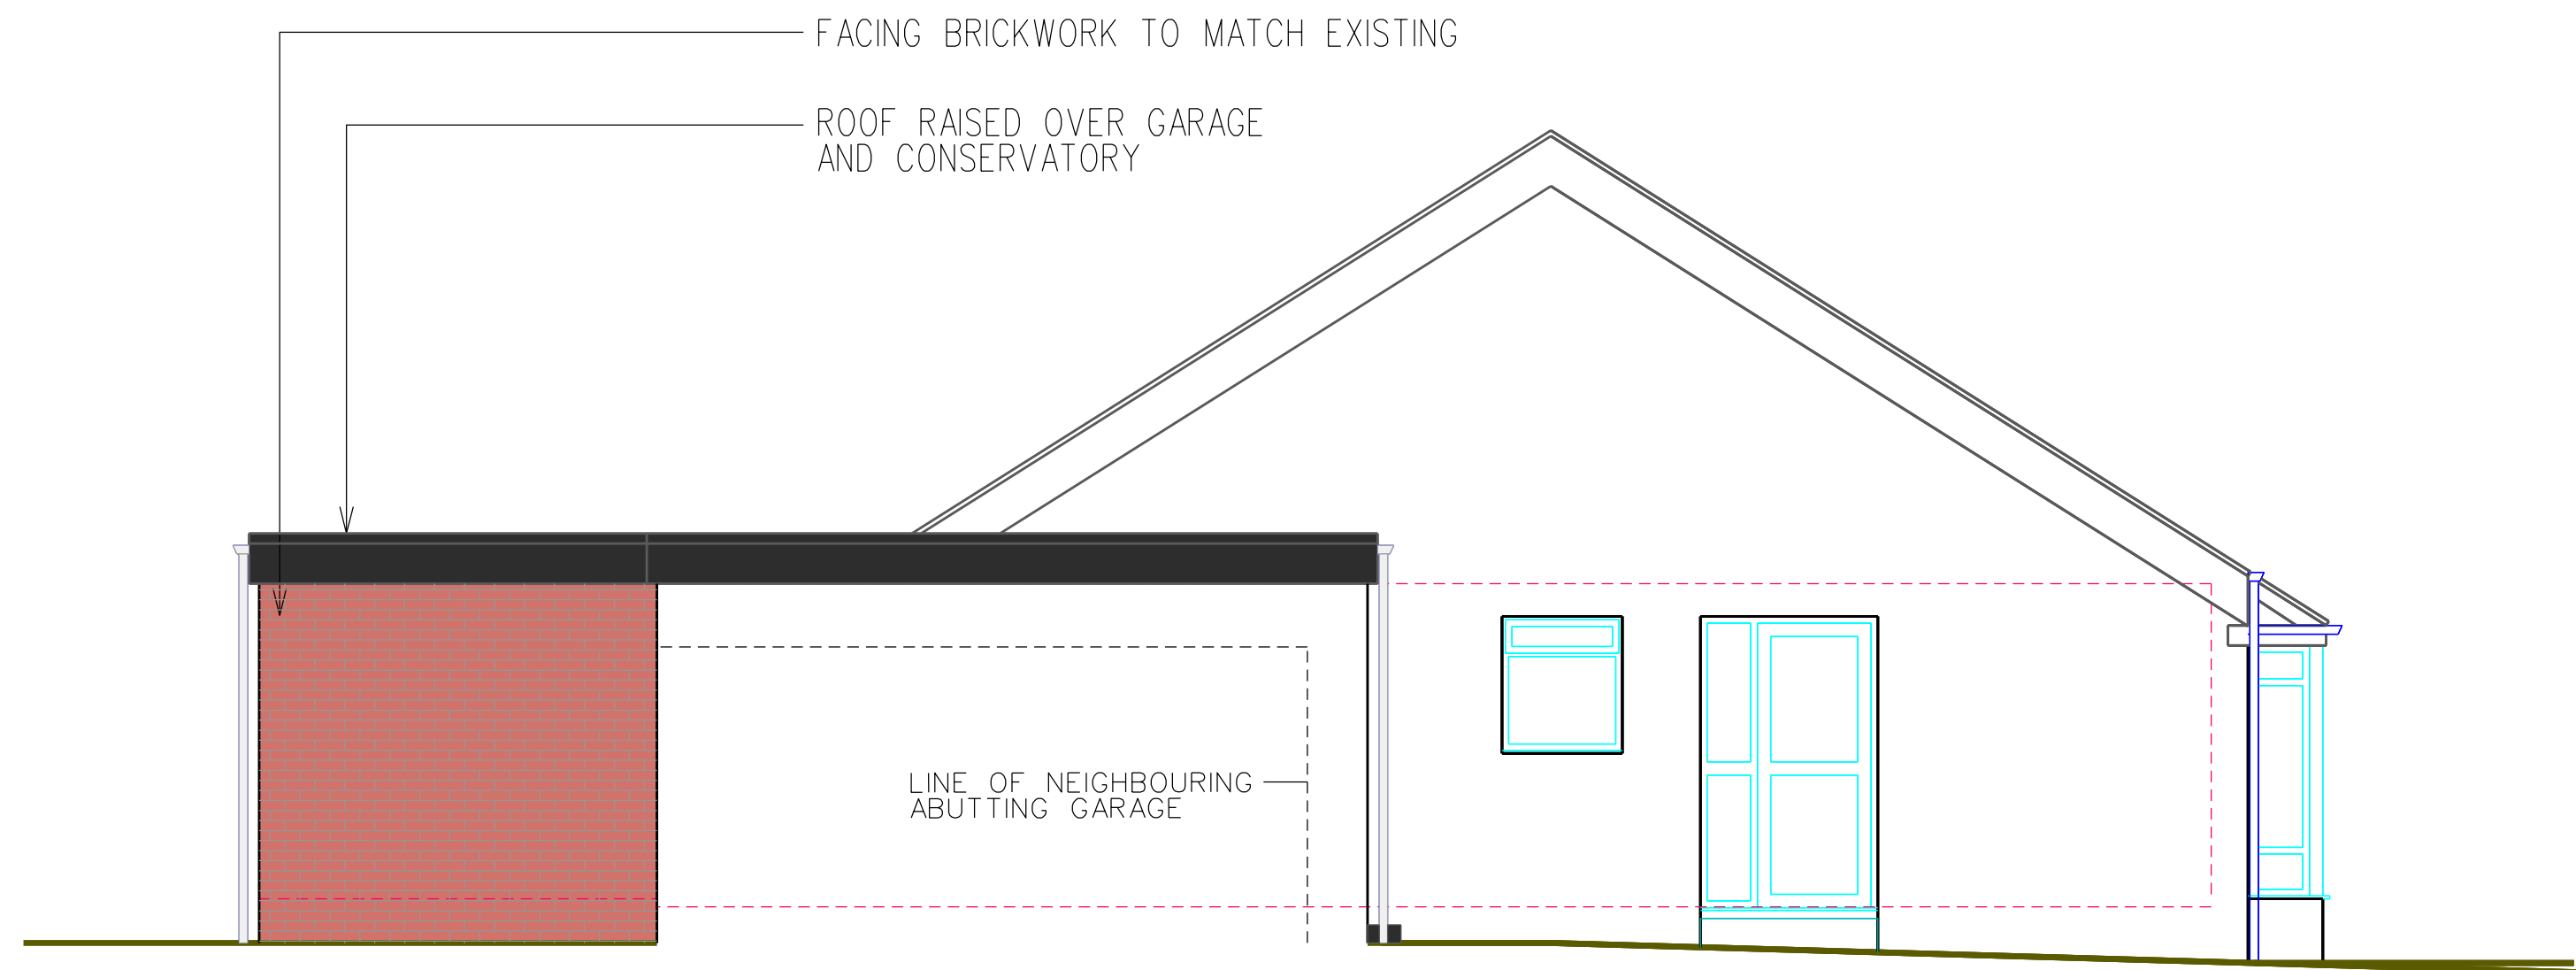

PROPOSED SIDE (SOUTH EAST) ELEVATION



PROPOSED REAR (SOUTH WEST) ELEVATION

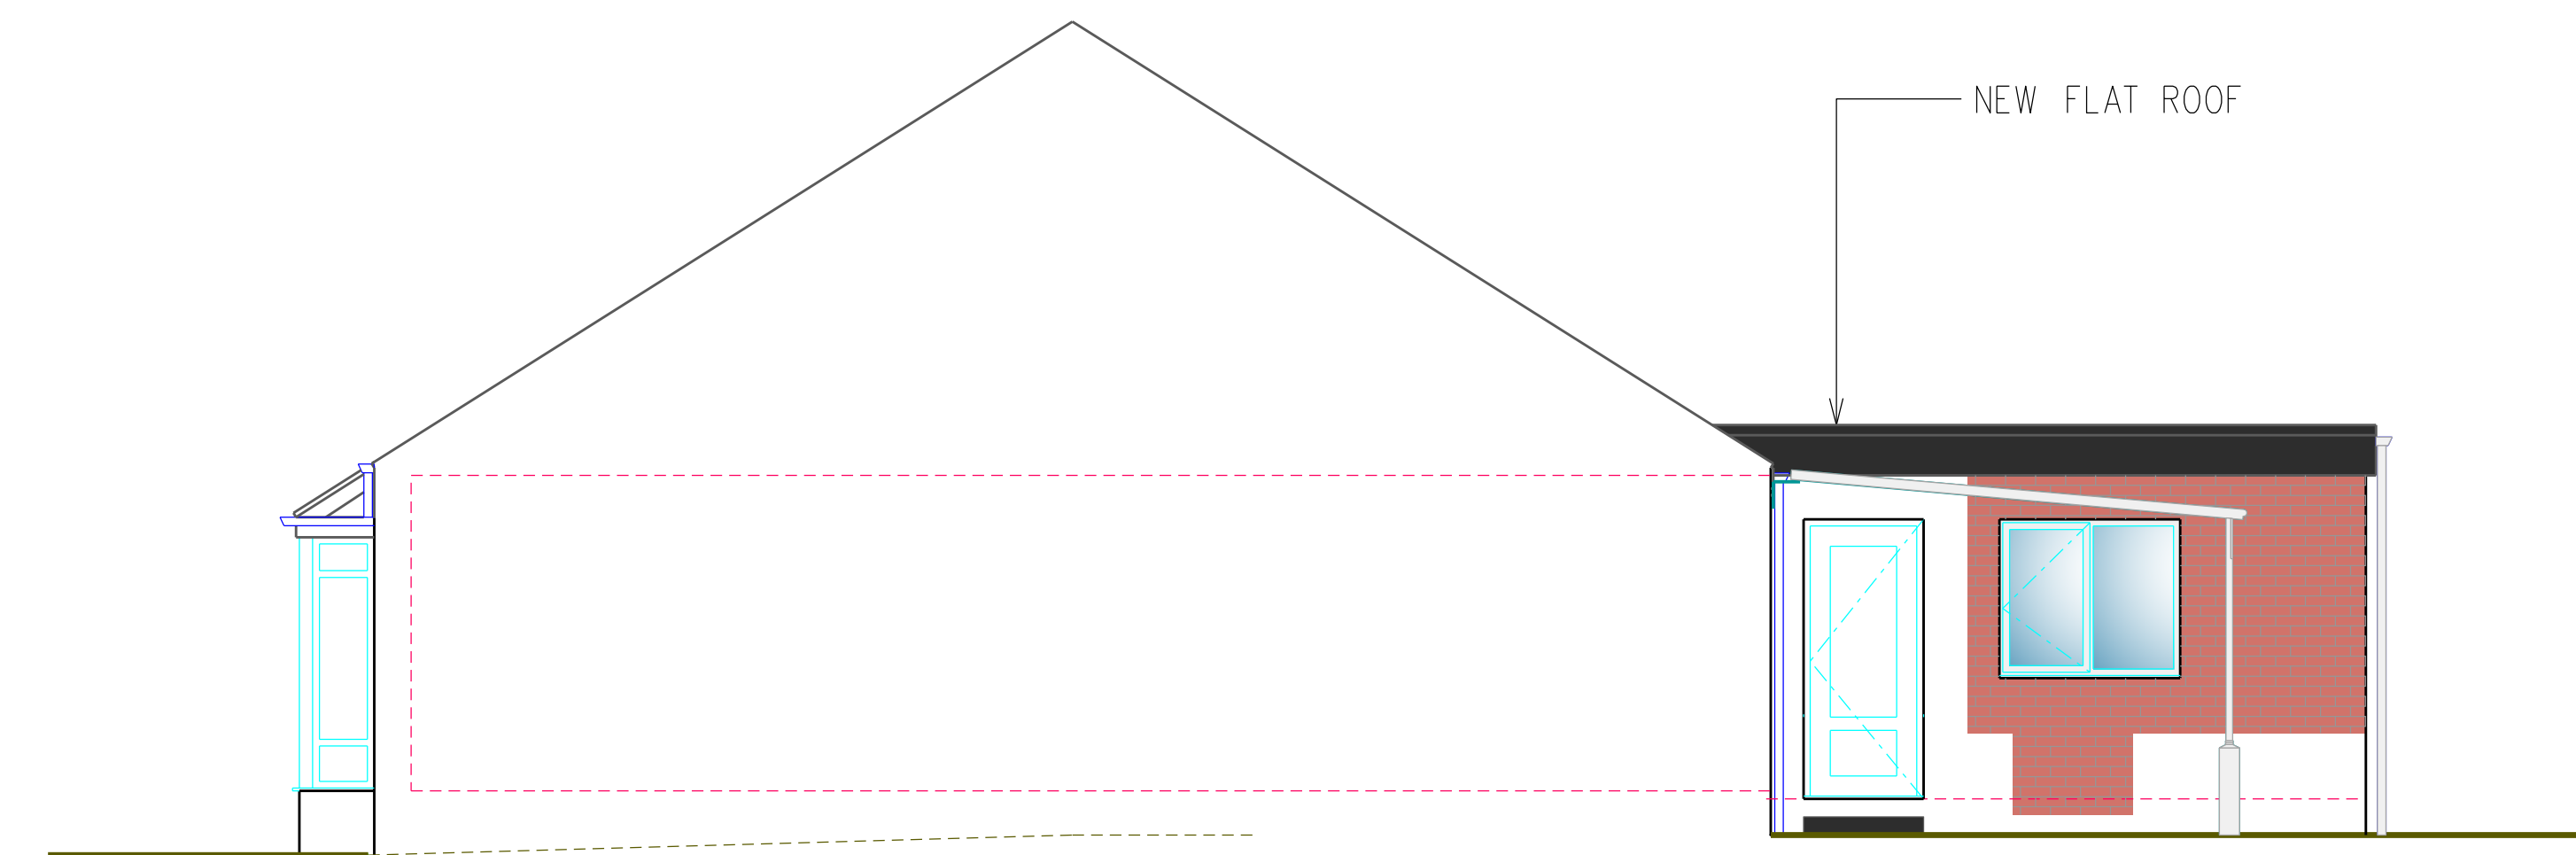

PROPOSED SIDE (NORTH WEST) ELEVATION

REVISION DATE / DESCRIPTION

REVISION 'A' 29/06/25
- OFFICE CILL HEIGHTS LIFTED
TO 900mm

PROJECT NAME
PROPOSED ALTERATIONS
AT 2 BRAEMER DRIVE,
SOUTH SHIELDS,
NE34 7TZ

DRAWING TITLE
PROPOSED ELEVATIONS

DATE 16-06-25	DWG NO. C-06
------------------	-----------------

SCALE 1:50 @ A1 1:100 @ A3	REV A
----------------------------------	----------