



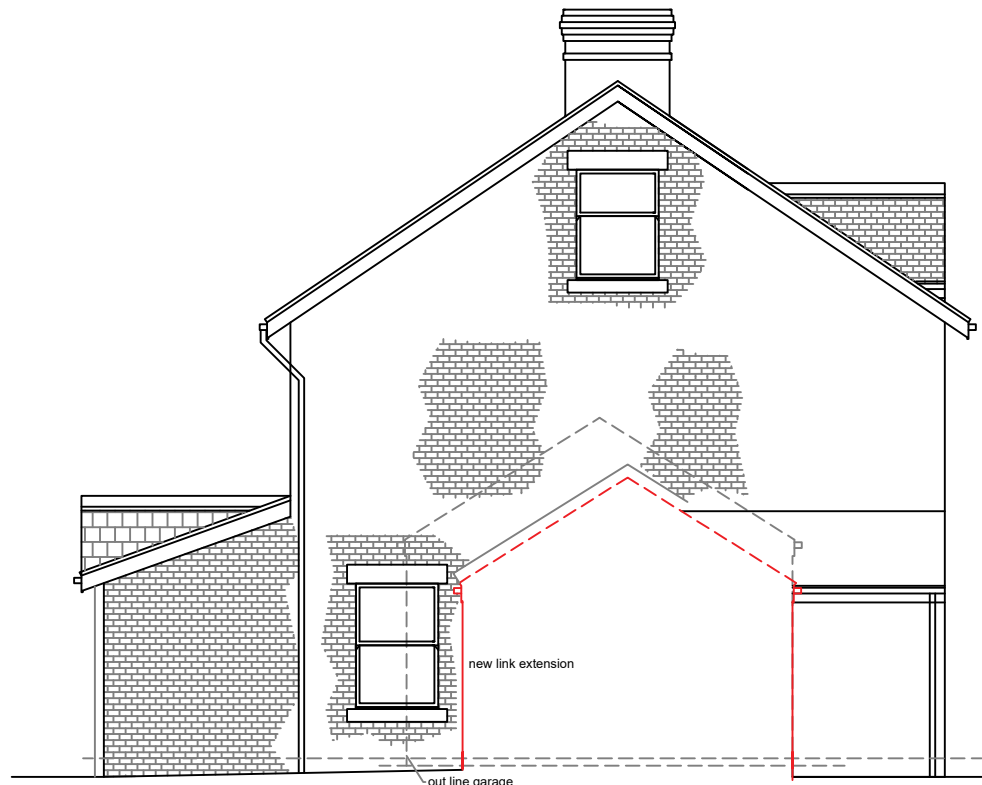

proposed side elevation

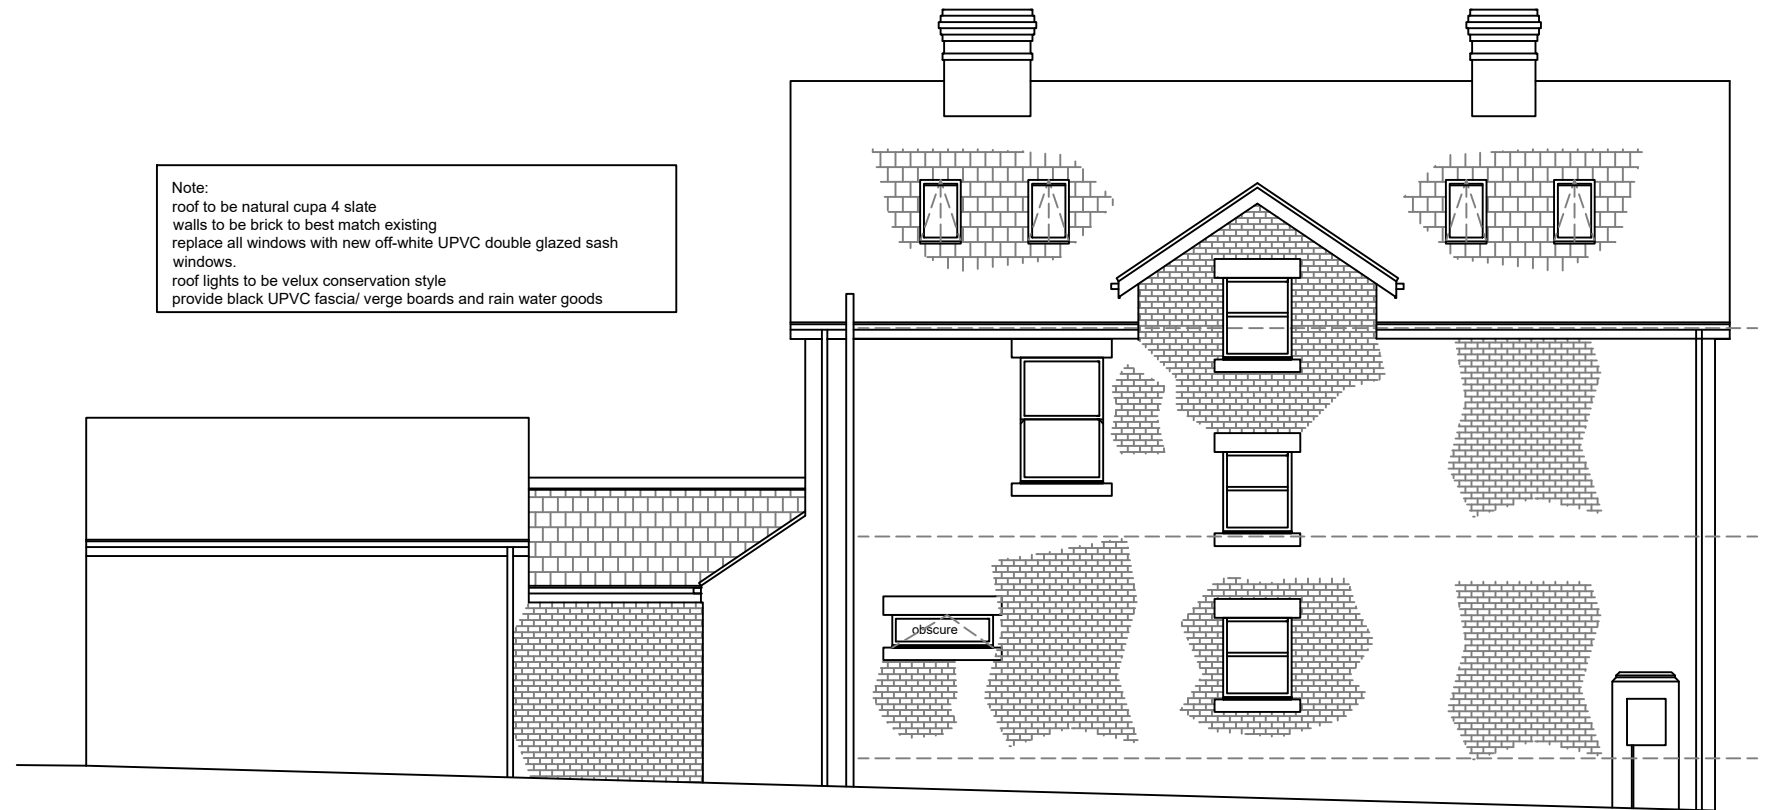

proposed rear elevation



proposed side elevation



proposed front elevation

Rev A 16.09.25, omit french doors, block up dining room window, omit rear boot room window, add brick step to entrance door, retain chimney stacks

cummings
Architects Limited

17 Killingworth Drive • Sunderland • SR4 8QQ • Tel: 07985442755
e-mail: info@cummingsarchitects.co.uk

Glebe Farm, Newcastle Road, West Boldon, NE36 0BJ

proposed elevations

DATE	SCALE	JOB NO.	DRAWINGS NO.	REV
07.07.25	100@ A3	25107	*	A

Cummings Architects Limited, a company registered in England and Wales, No. 11484848, accepts no liability to third parties arising out of the unlawful reproduction or use of this drawing. Dimensions to be confirmed on site before work commences & ordering of materials. Any discrepancies must be reported to Architects before any work is undertaken. This drawing is to be read in conjunction with relevant consultants information and specifications.

 A Member of the Royal Institute of British Architects 