


40 Swallow Drive, NE31 1AE

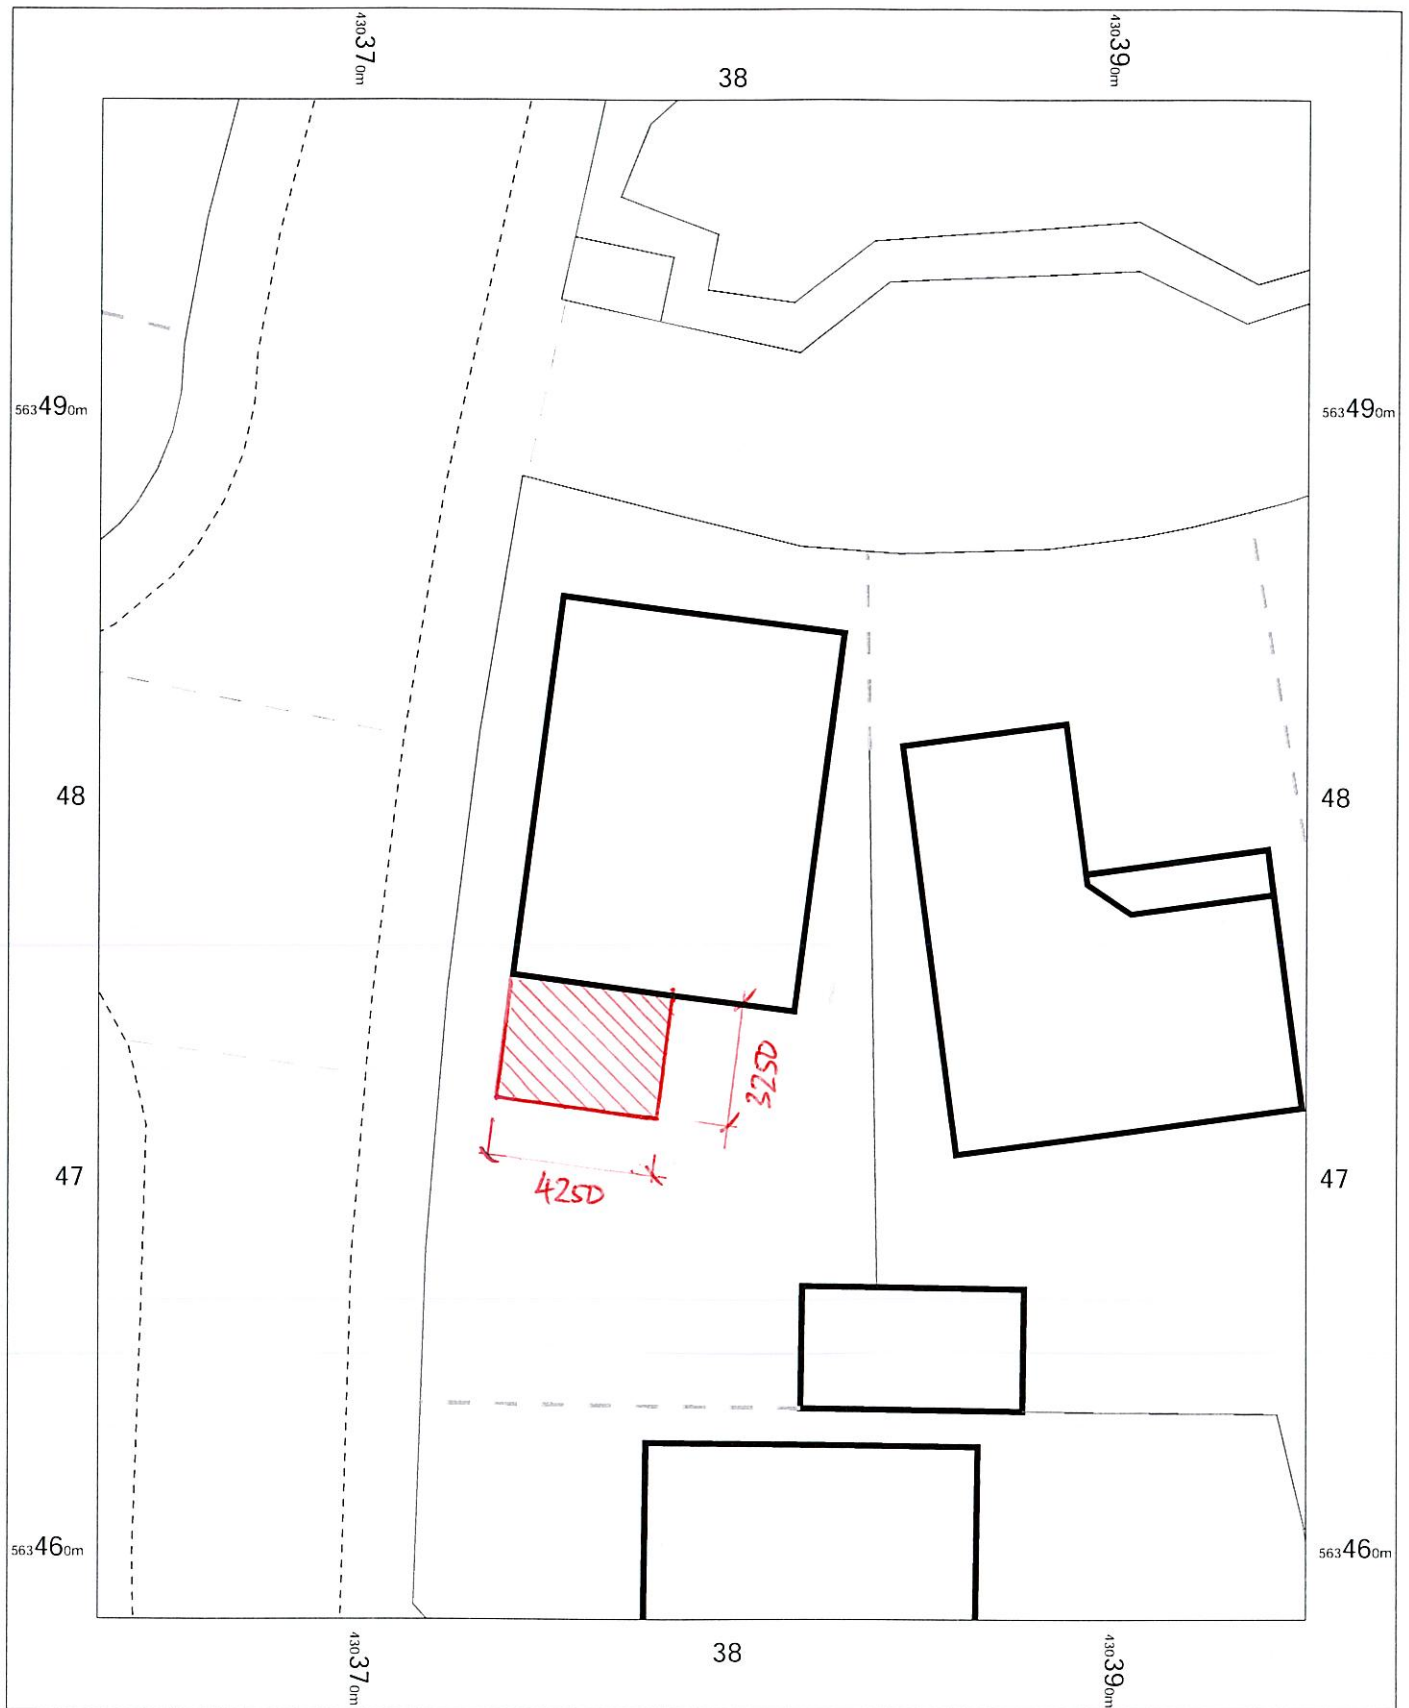

Proposed Brick Plan

40 Swallow Drive,
Hebburn,
South Tyneside
NE31 1AE

OS MasterMap 1250/2500/10000 scale
Monday, July 7, 2025, ID: M4P-01231044
Above and Beyond Adventure Ltd

1:200 scale print at A4, Centre: 430379 E, 563478 N

© Crown Copyright Ordnance Survey. Licence no.
100057546

