


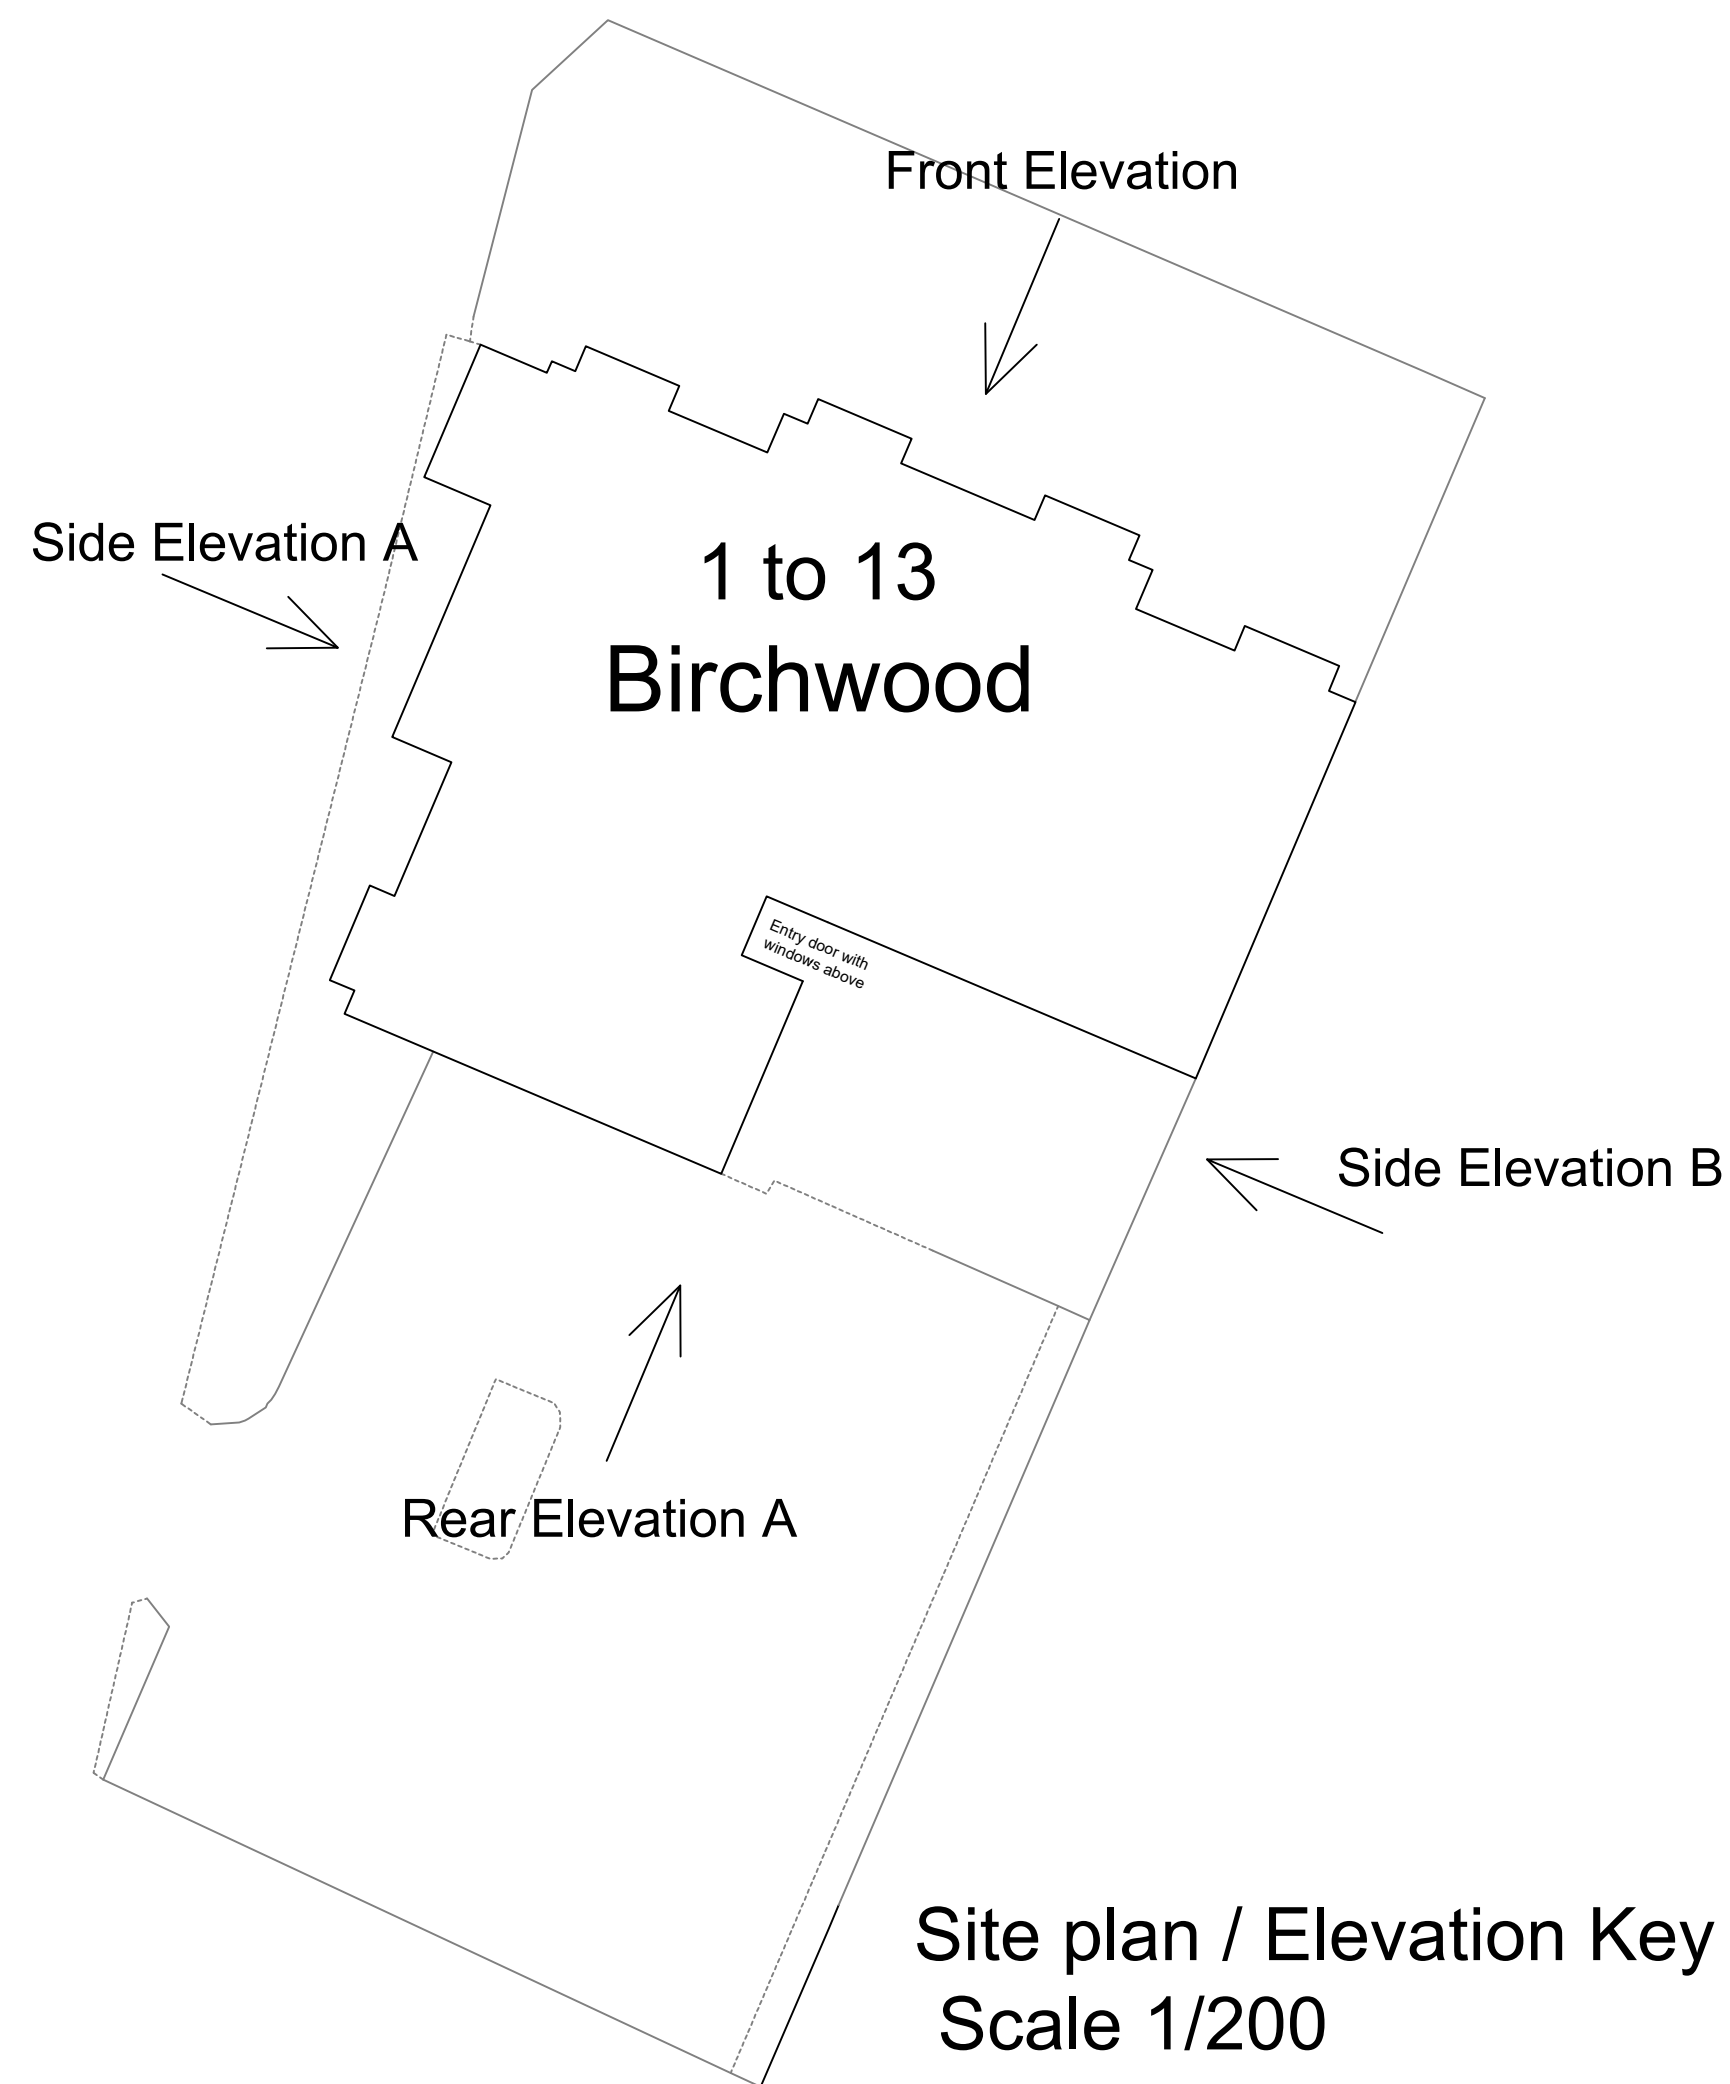


Front Elevation



Side Elevation A




Rear Elevation


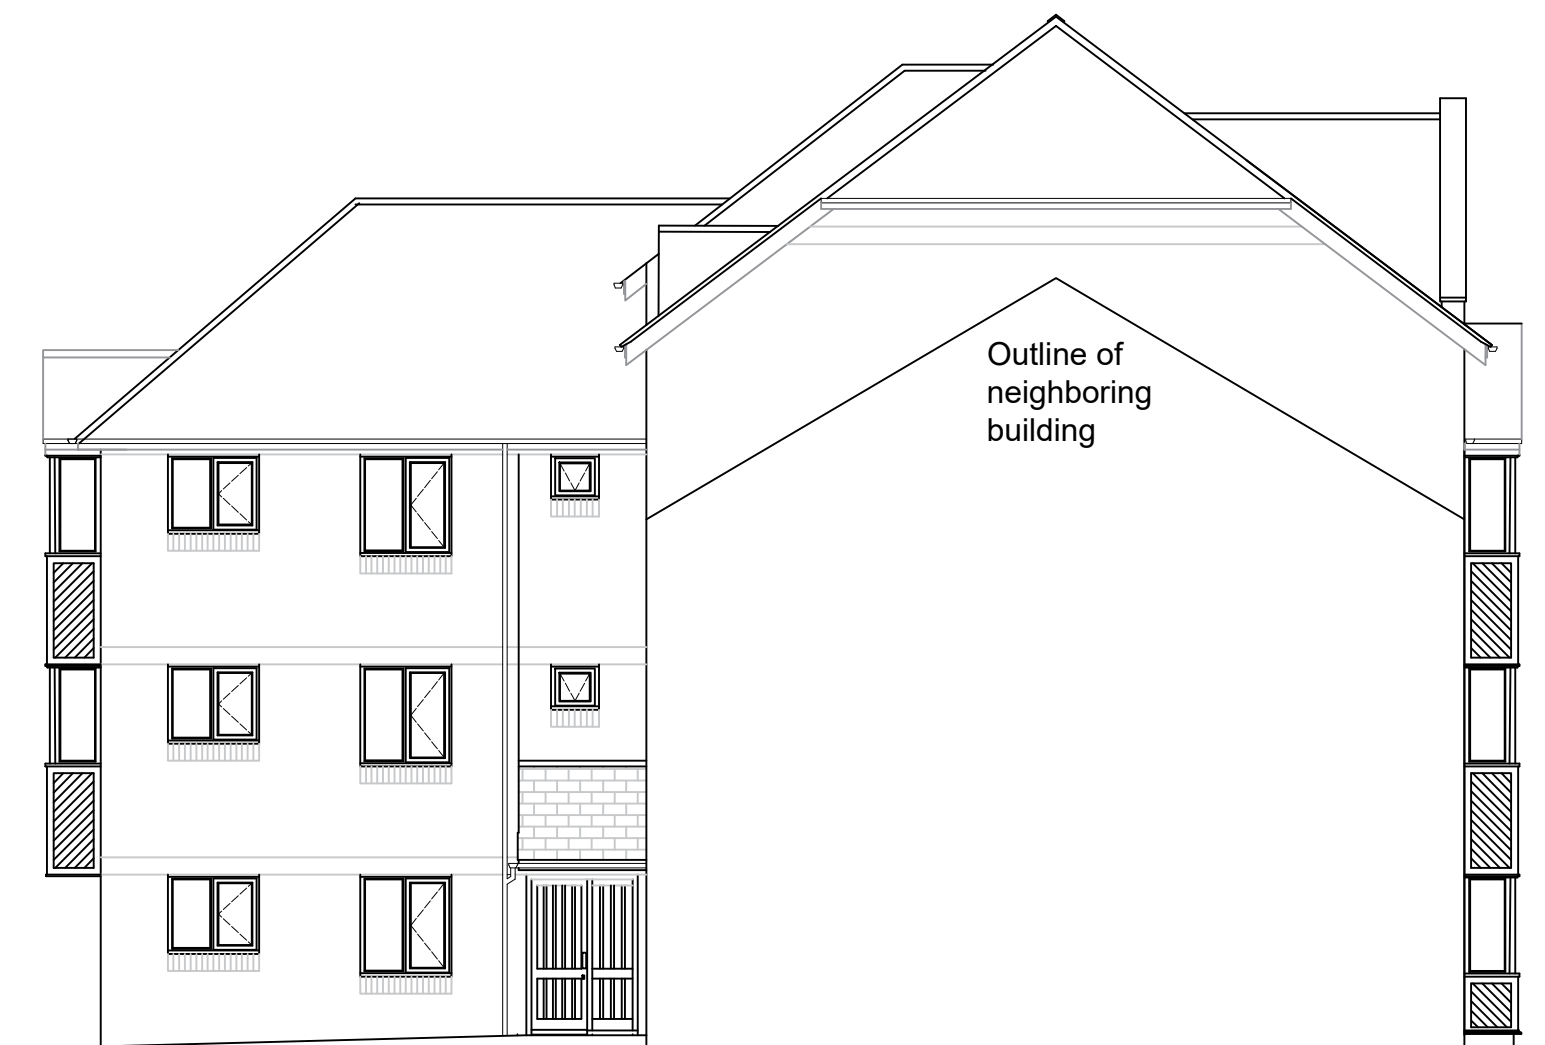


Side Elevation B


Existing Elevations Scale 1/100

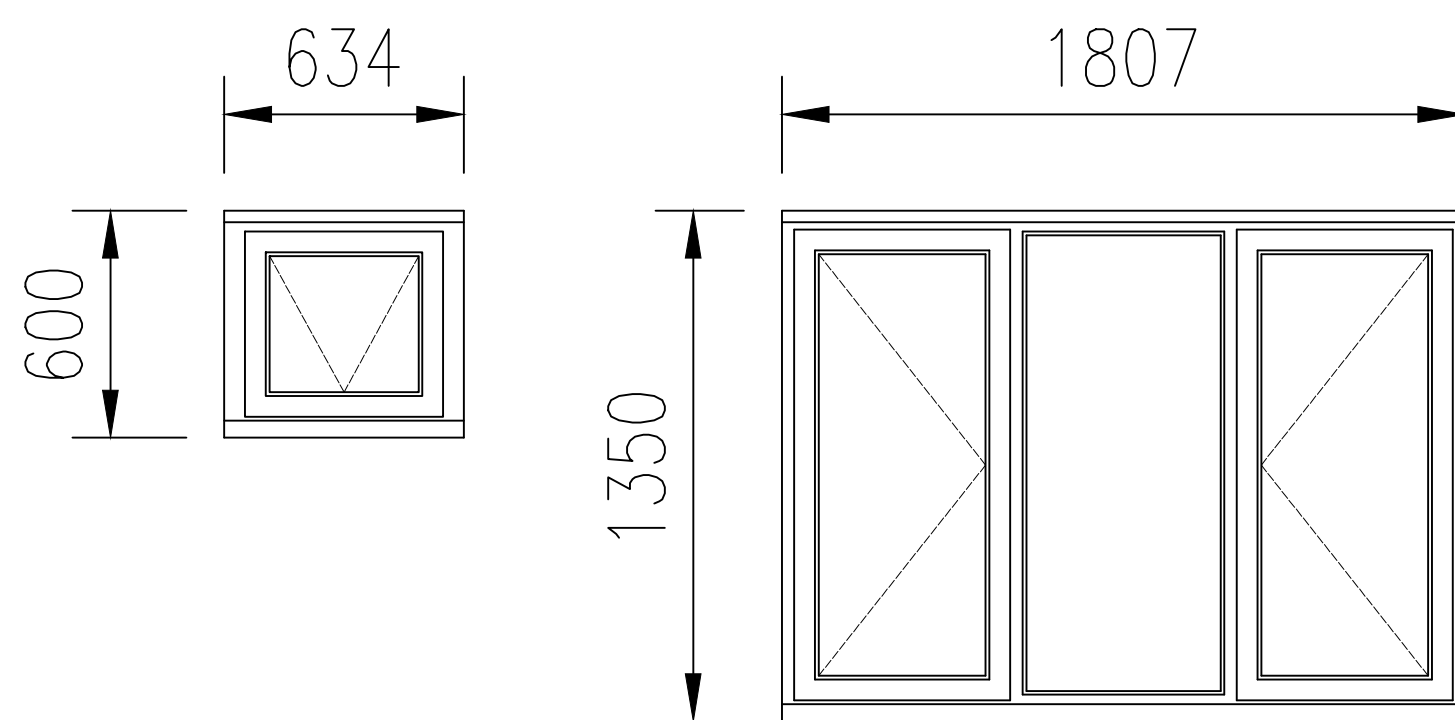

Typical Window Dimensions Scale 1/20

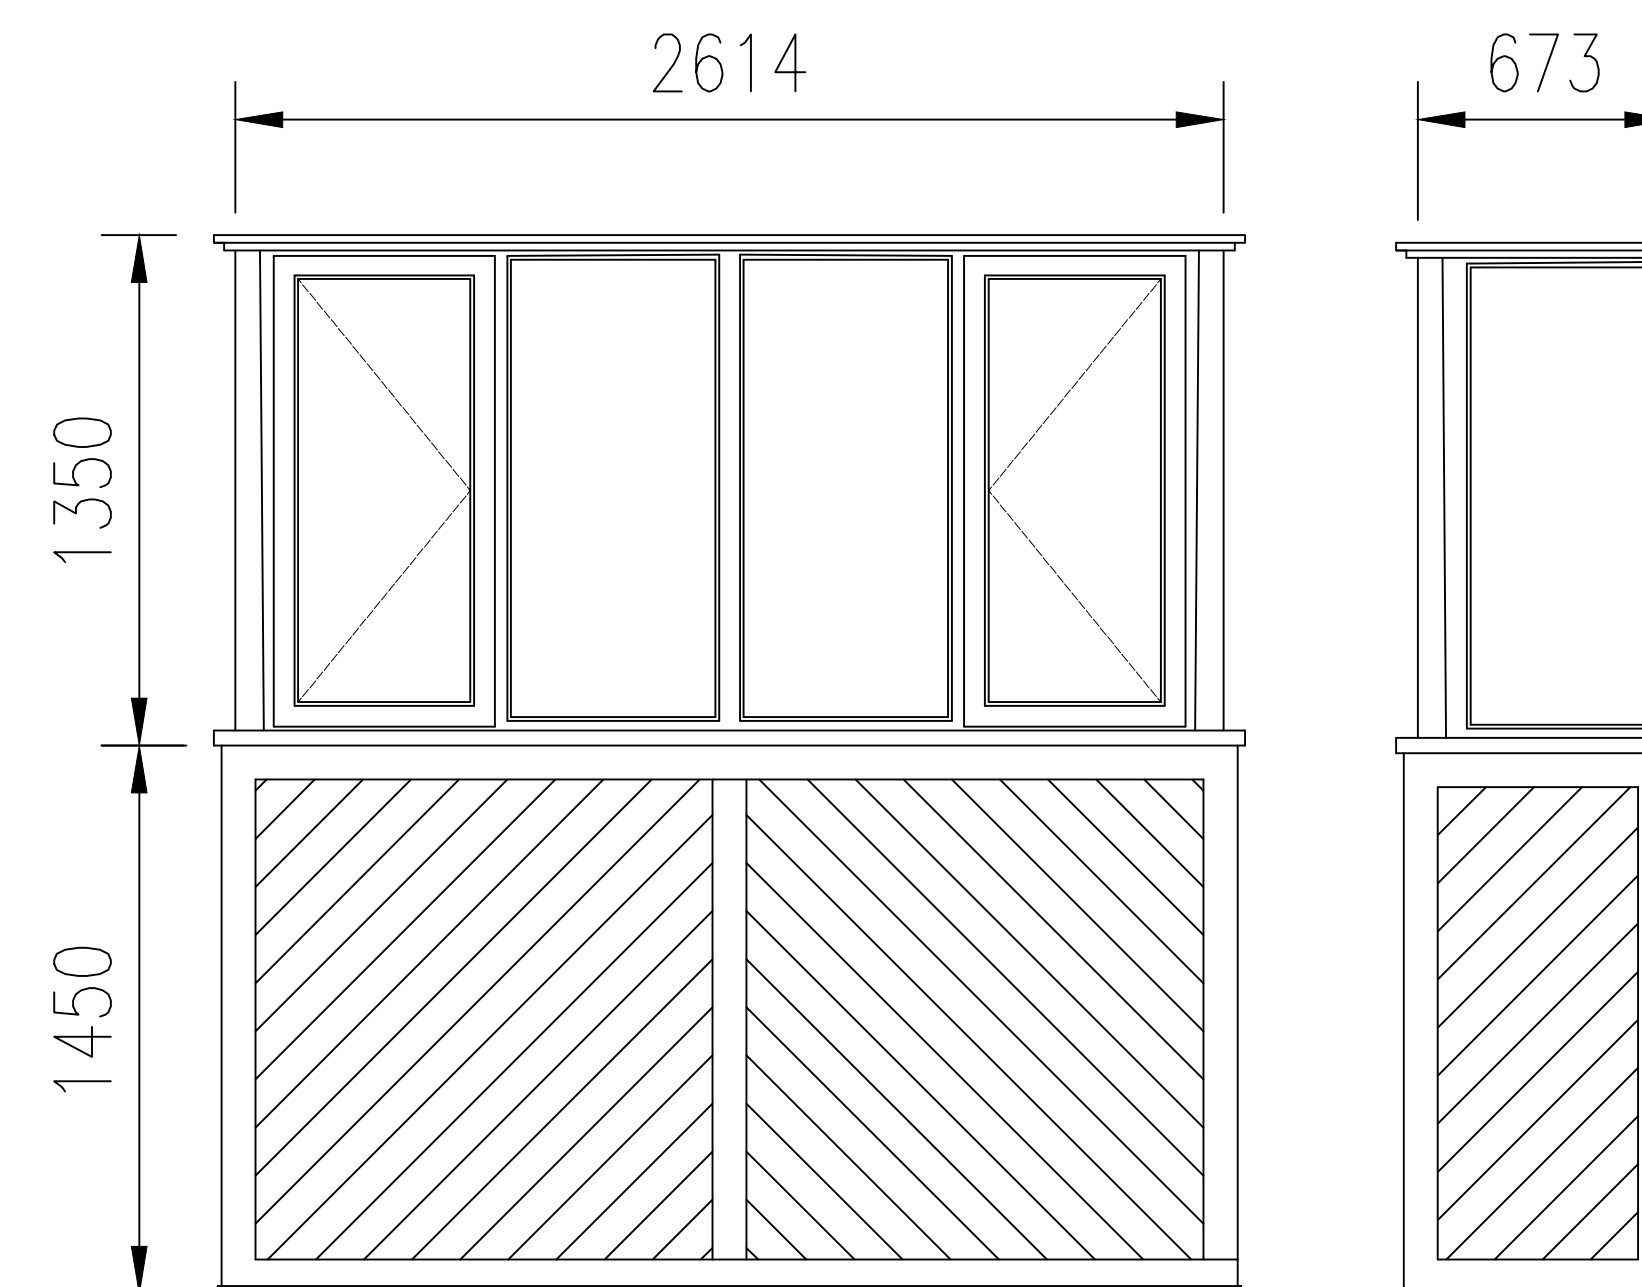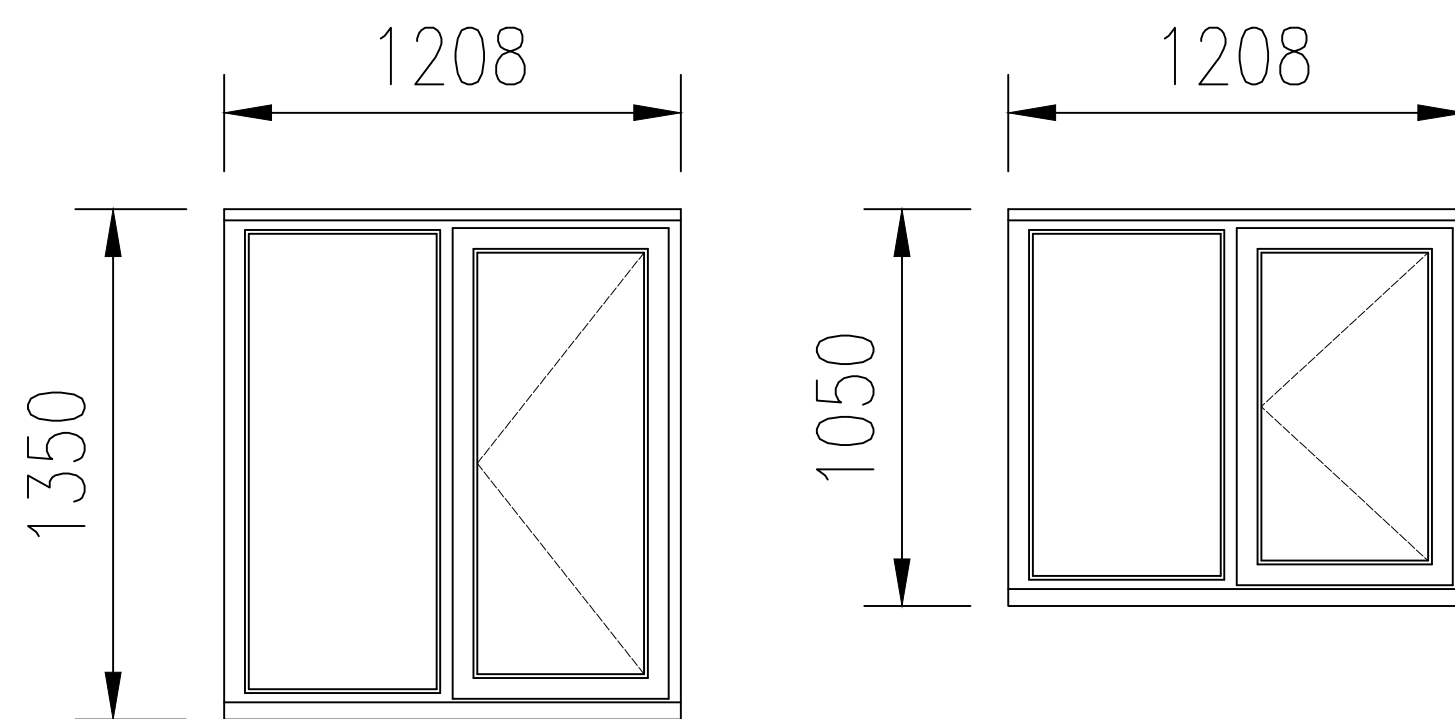

Typical Bay Window Scale 1/20

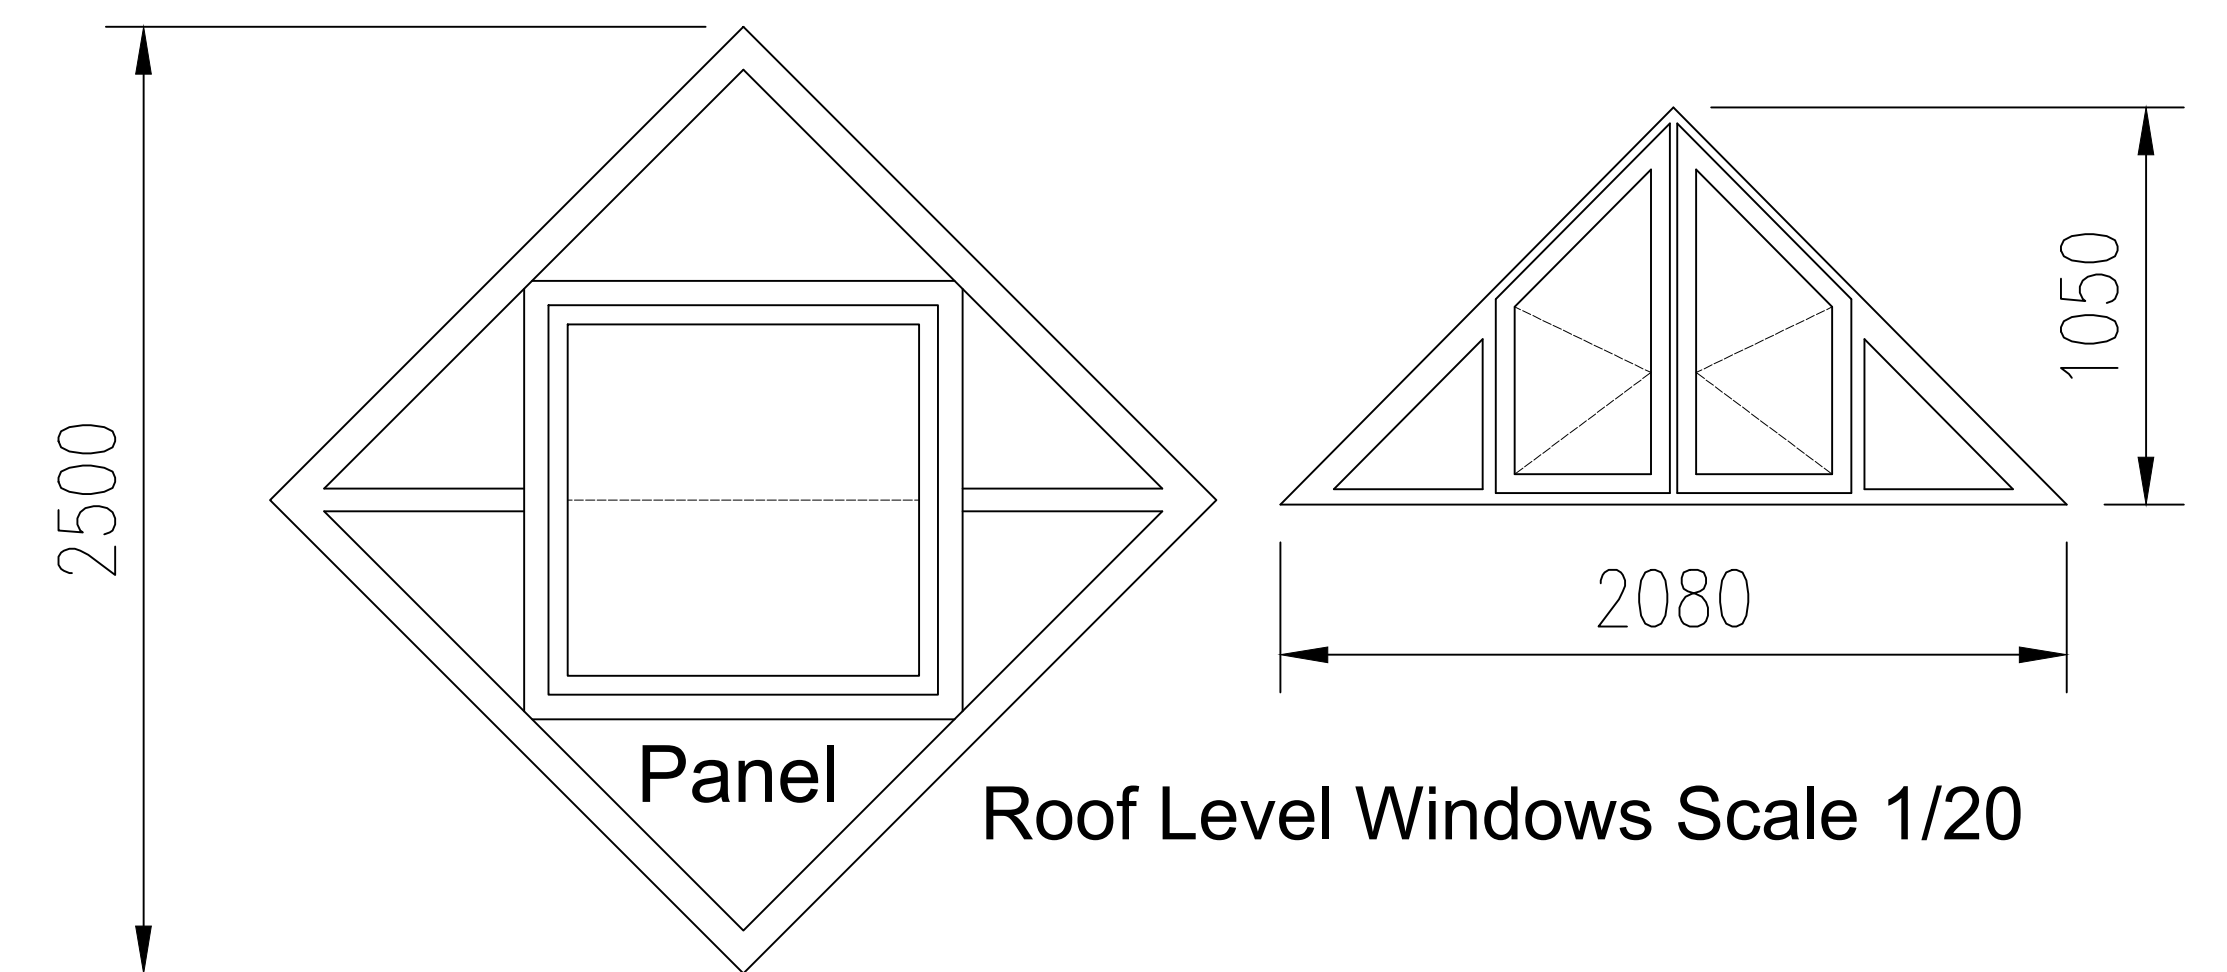

All existing windows and cladding are timber.
Windows have double glazed units.
All timber elements have a dark brown paint finish