


3 Coble Landing, NE33 1JW

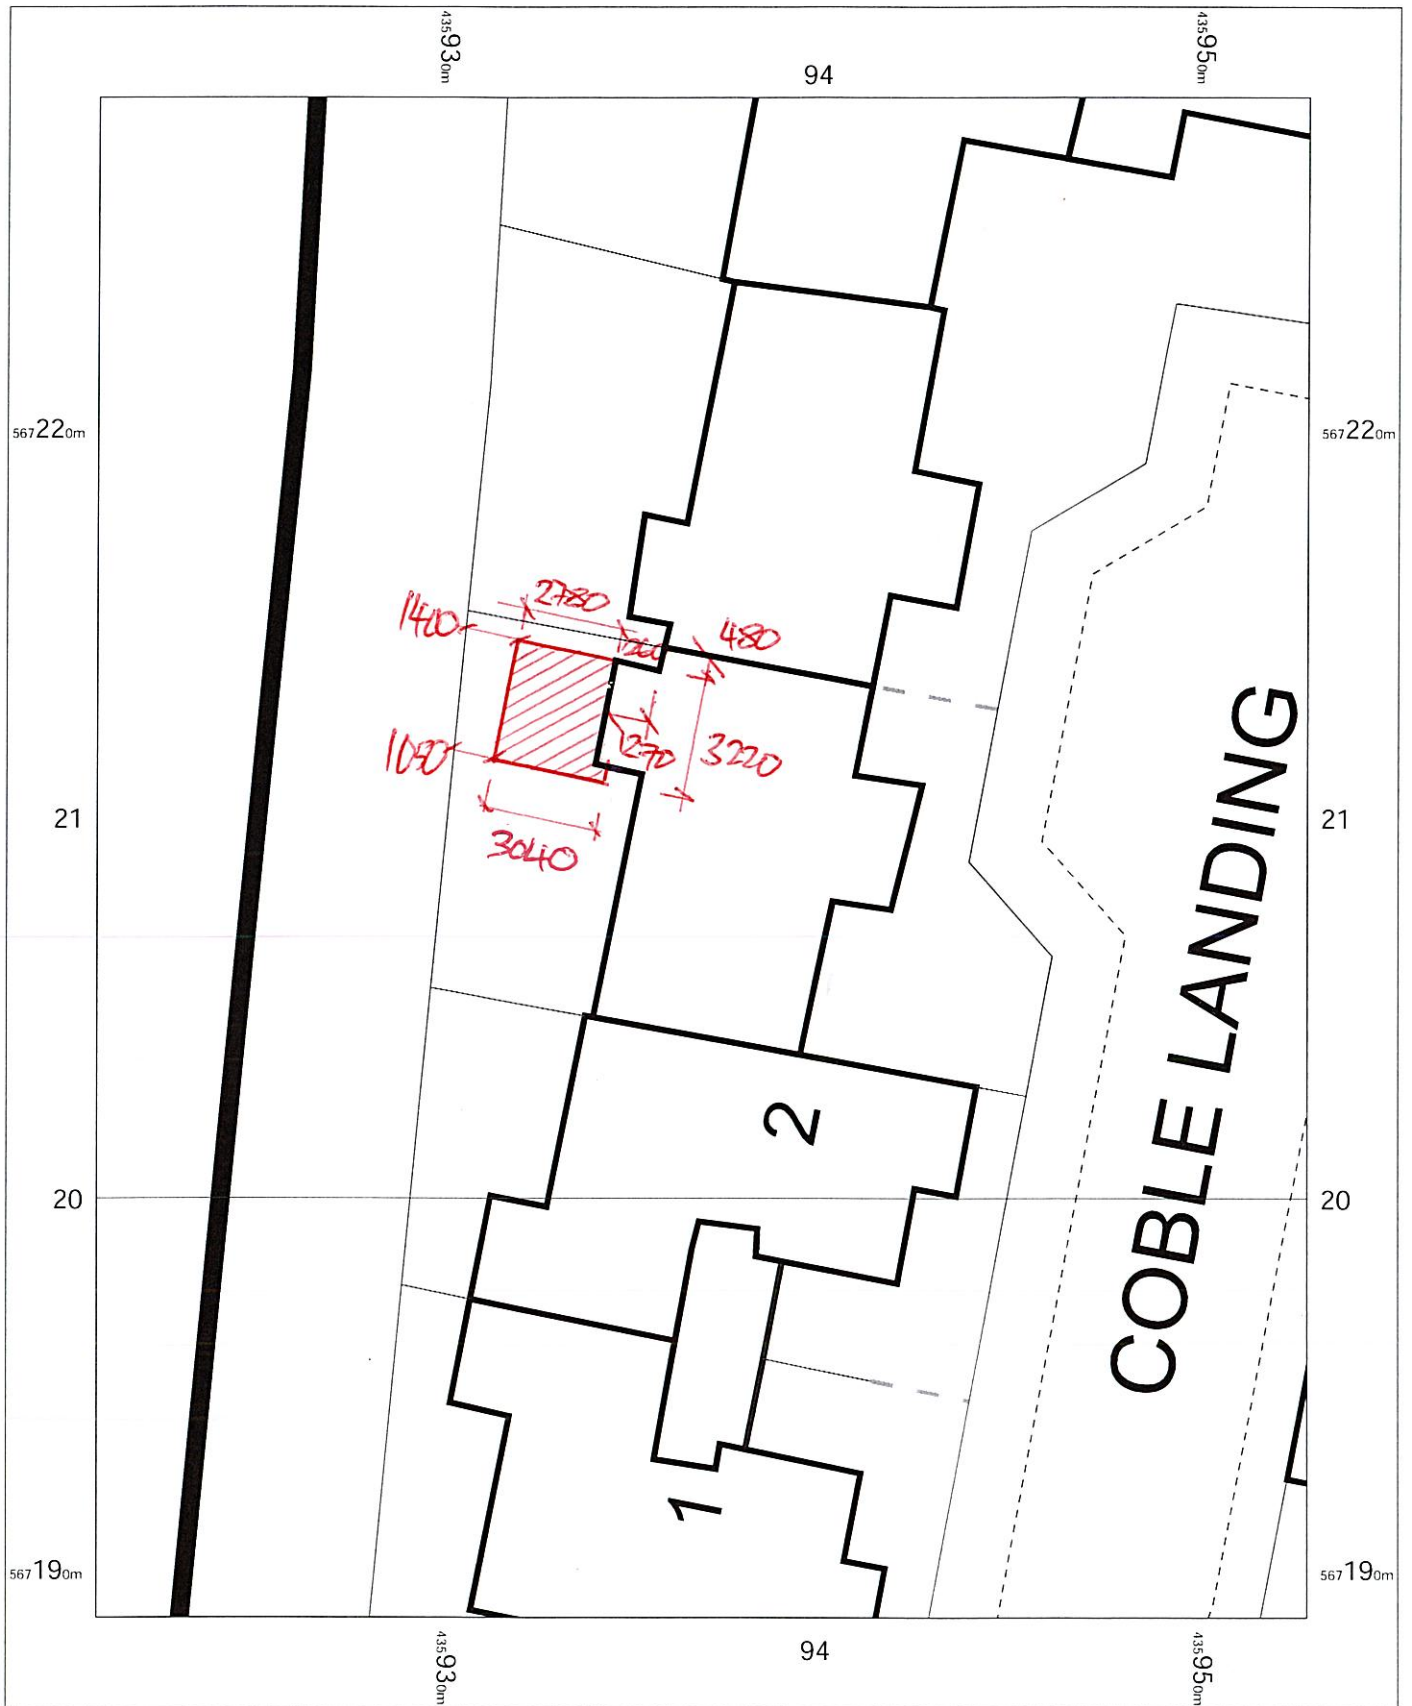

Revised Block Plan

3 Coble Landing,
South Shields,
South Tyneside
NE33 1JW

OS MasterMap 1250/2500/10000 scale
Wednesday, July 9, 2025, ID: M4P-01231526
Above and Beyond Adventure Ltd

1:200 scale print at A4, Centre: 435937 E, 567209 N

©Crown Copyright Ordnance Survey. Licence no.
100057546

