
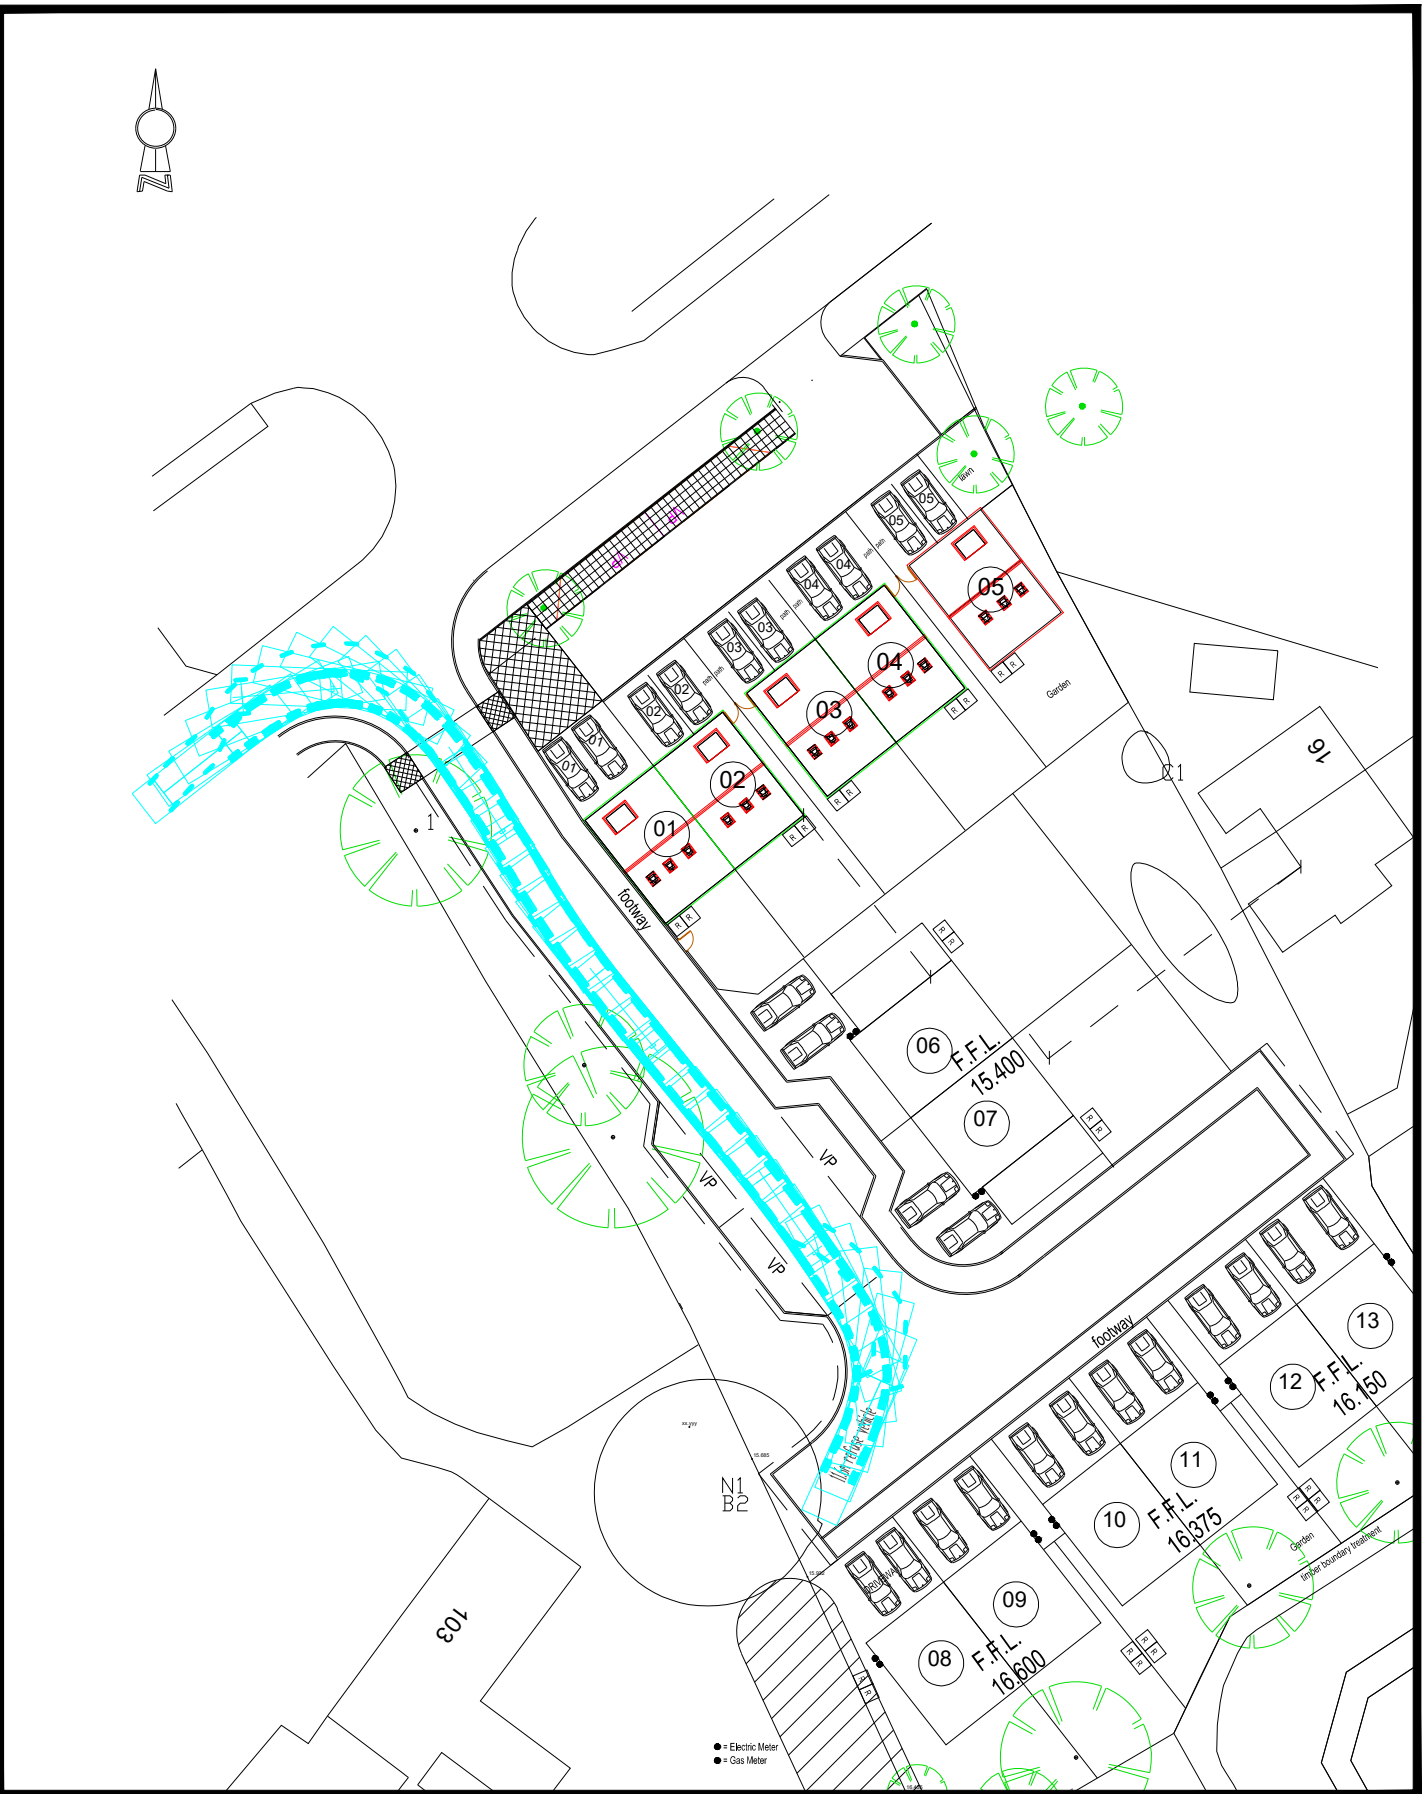


- KEY**
- Forward manoeuvre
 - Reverse manoeuvre

REV	REVISION	DATE

SCALE: 1:500	FRAME SIZE: A3	DATE: Nov 2025
DRAWN BY: AC	CHECKED BY: TS	
APPROVED BY: TS	REV: -	

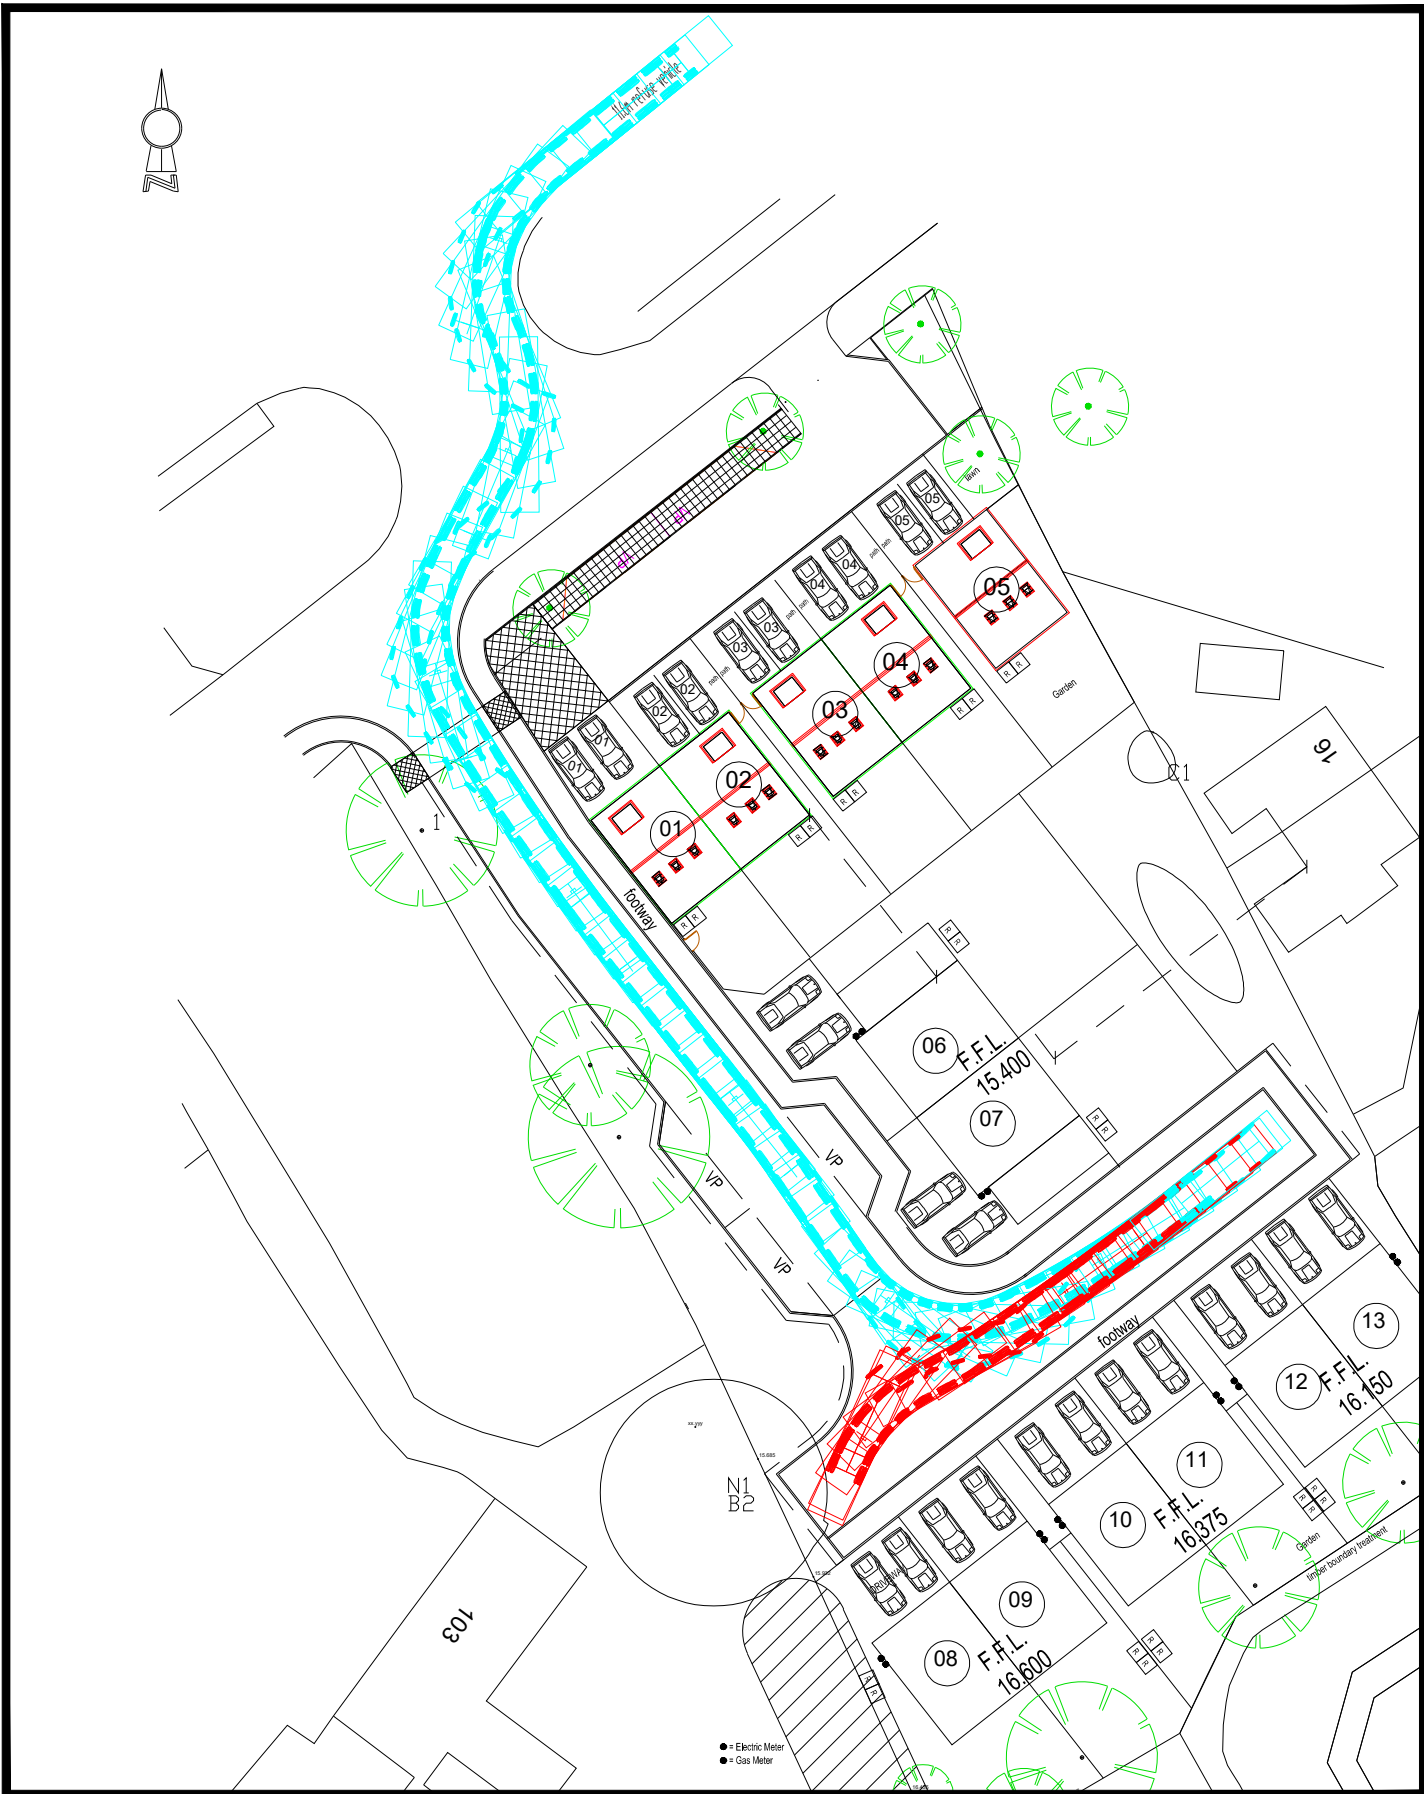

29 Westacres Crescent
Newcastle upon Tyne
NE15 7NY
Tel: 0191 241 2437
info@timspeedconsulting.co.uk
www.timspeedconsulting.co.uk

TITLE:	Newcastle Road South Shields
	Swept Path Analysis, 11.6m Refuse Vehicle In & Out.
DWG No:	TSC764/01