




**Notes:**

The original of this drawing was produced in colour - a monochrome copy should not be relied upon.

Do not scale from this drawing.

Tree locations were plotted using the proposed site plan.

Trees on this site are protected under The Borough of South Tyneside Tree Preservation Order TPO 378 (2020). Tree Nos. T4, T5 and T6 are identified under the order as the same numbers. It is an offence to damage any part of a protected tree, including the roots. It will therefore be necessary to obtain prior consent for any works that affect these trees. Full planning permission supersedes this protection in relation to the development. Subsequent works would require permission in the usual manner.

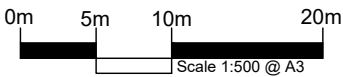

**MWA Key**

|                          |                   |                      |                           |                         |                   |
|--------------------------|-------------------|----------------------|---------------------------|-------------------------|-------------------|
| ● T4                     | ○                 | ○                    | ■                         | —                       | —                 |
| Tree No. & Stem Location | Category 'B' Tree | Root Protection Area | No Dig Surfacing required | Tree Protection Fencing | Manual Excavation |

**Tree Categories**

Trees have been assigned a category in accordance with Table 1 of BS 5837:2012 'Trees in Relation to Design, Demolition and Construction'. The category is shown by the colour of the canopy edge (and canopy hatch where present) .


- Categories are shown as below:
- Category 'A' - Tree of high quality and value - **Green**
  - Category 'B' - Tree of moderate quality and value - **Blue**
  - Category 'C' - Tree of low quality and value - **Grey**
  - Category 'U' - Tree of significantly reduced potential - **Dark Red**

**Tree Protection Fencing Locations**


| Tree No. | Minimum Distance from stem unless otherwise stated               |
|----------|------------------------------------------------------------------|
| T1       | 1.4m to NE, 2.7m W of boundary, 2.4m NW of stem, 5.8m NW of stem |
| T4       | 4.6m SE of stem, 2.7m NE of stem                                 |

**Tree Works**

| Tree No. | Category | Species  | Work |
|----------|----------|----------|------|
| T2       | C        | Prunus   | Fell |
| T3       | C        | Ash      | Fell |
| T5       | B        | Sycamore | Fell |
| T6       | B        | Sycamore | Fell |
| T7       | B        | Ash      | Fell |
| T8       | C        | Ash      | Fell |
| T9       | B        | Ash      | Fell |
| T10      | C        | Ash      | Fell |
| G1       | C        | Privet   | Fell |
| G2       | C        | Privet   | Fell |
| G3       | C        | Laurel   | Fell |
| G4       | C        | Ash      | Fell |
| G6       | C        | Laurel   | Fell |

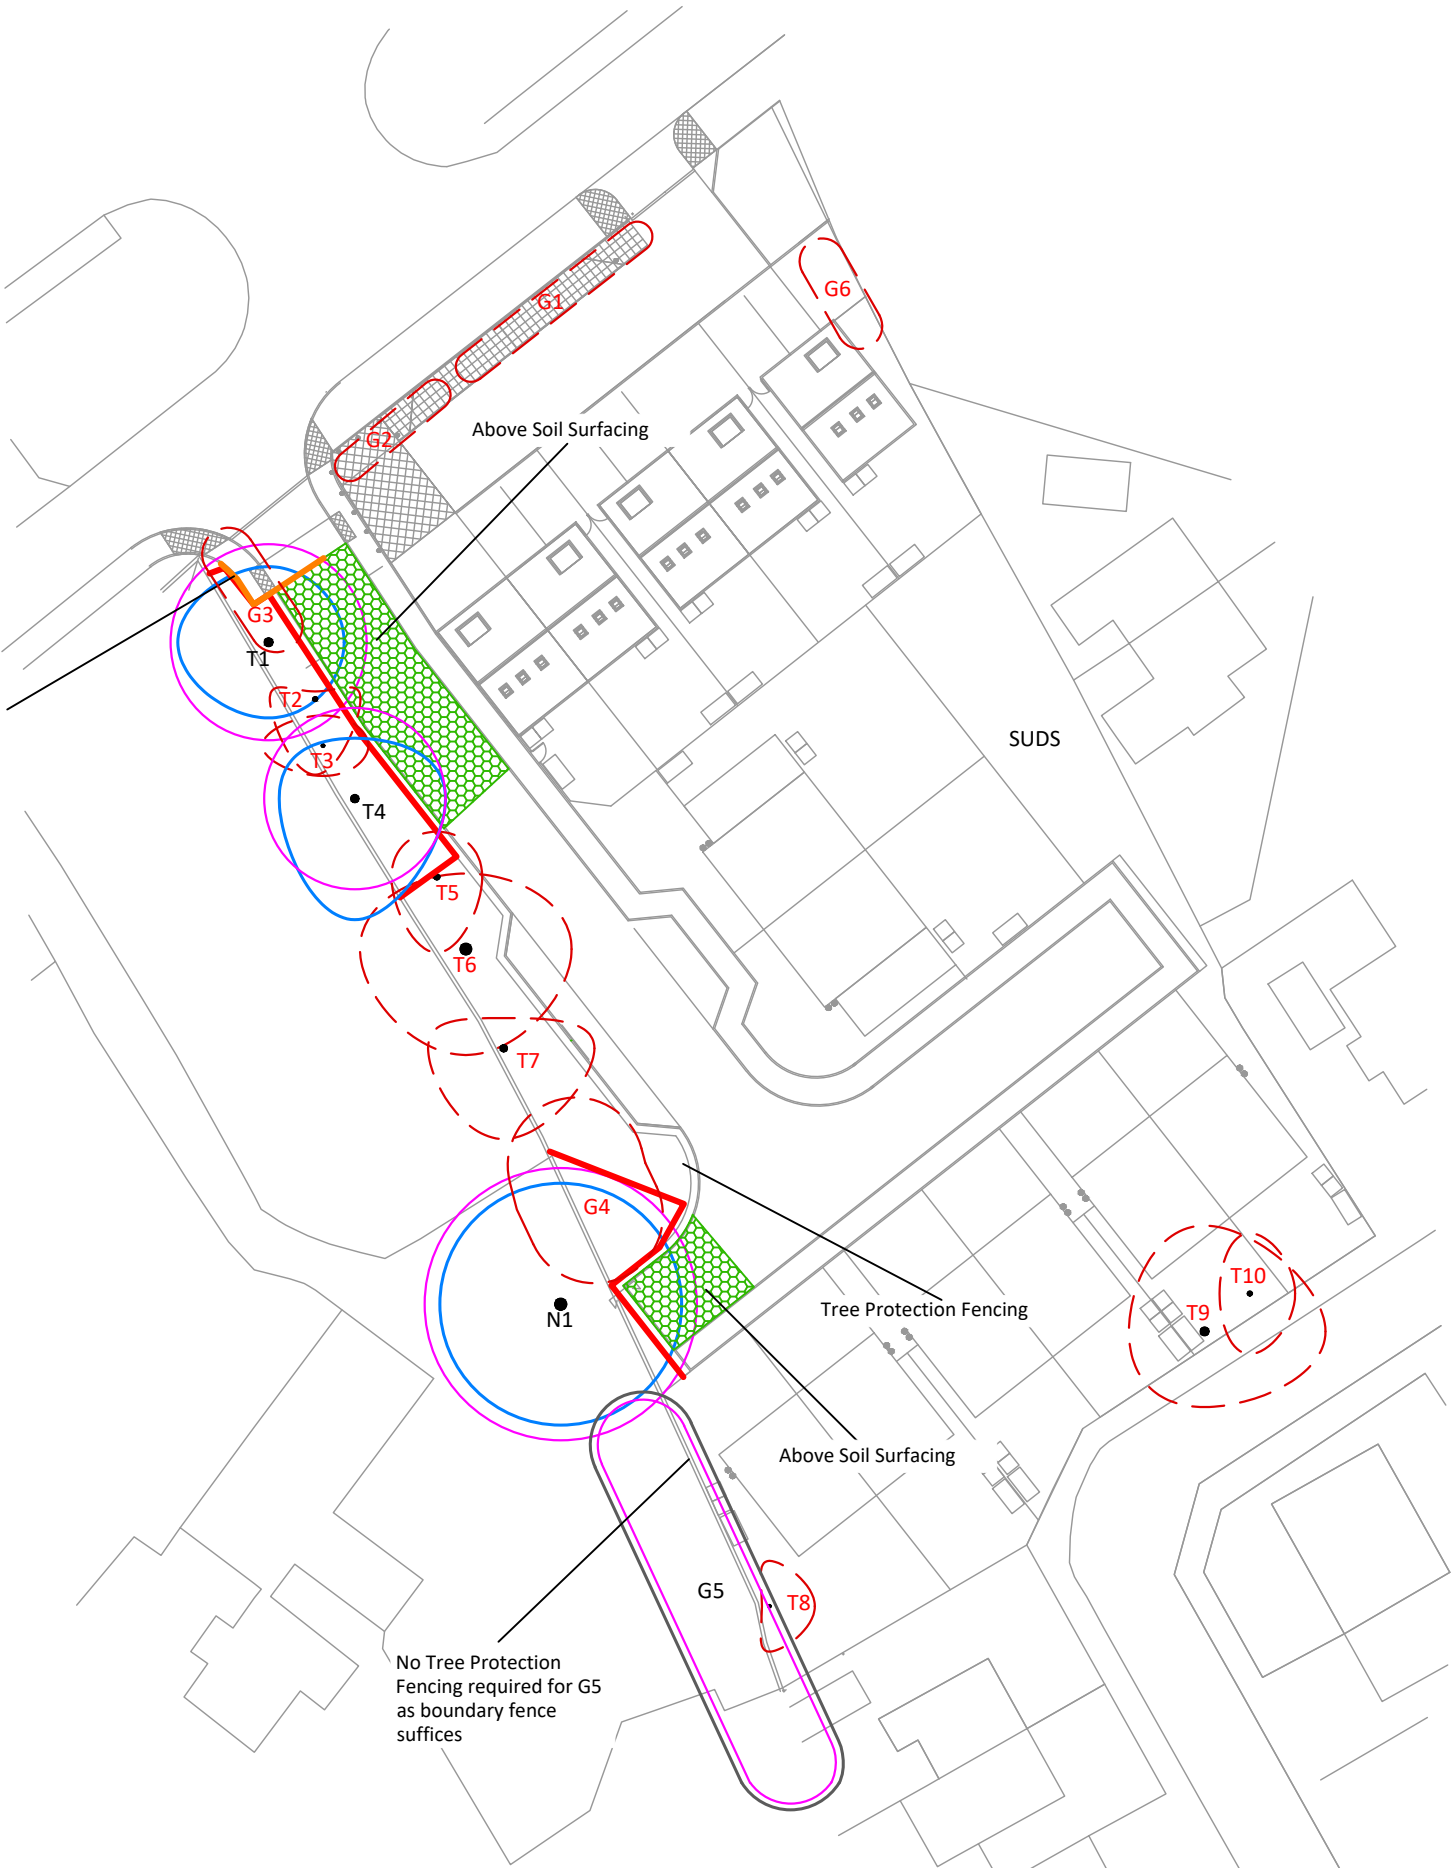


20mm exterior grade ply and/or weldmesh wired to uprights and horizontals. Wire twisted and secured on inside face of fencing to avoid easy dismantling

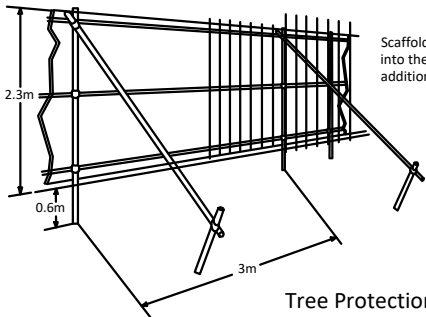

Tree Protection Fencing

Scaffold Uprights driven well into the ground with additional bracing as required

**Tree Protection Fencing**

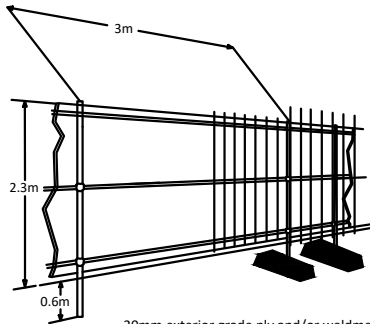

20mm exterior grade ply and/or weldmesh wired to uprights and horizontals. Wire twisted and secured on inside face of fencing to avoid easy dismantling

Scaffold Uprights placed in rubber feet with rope pins for additional support as required

No Tree Protection Fencing required for G5 as boundary fence suffices