


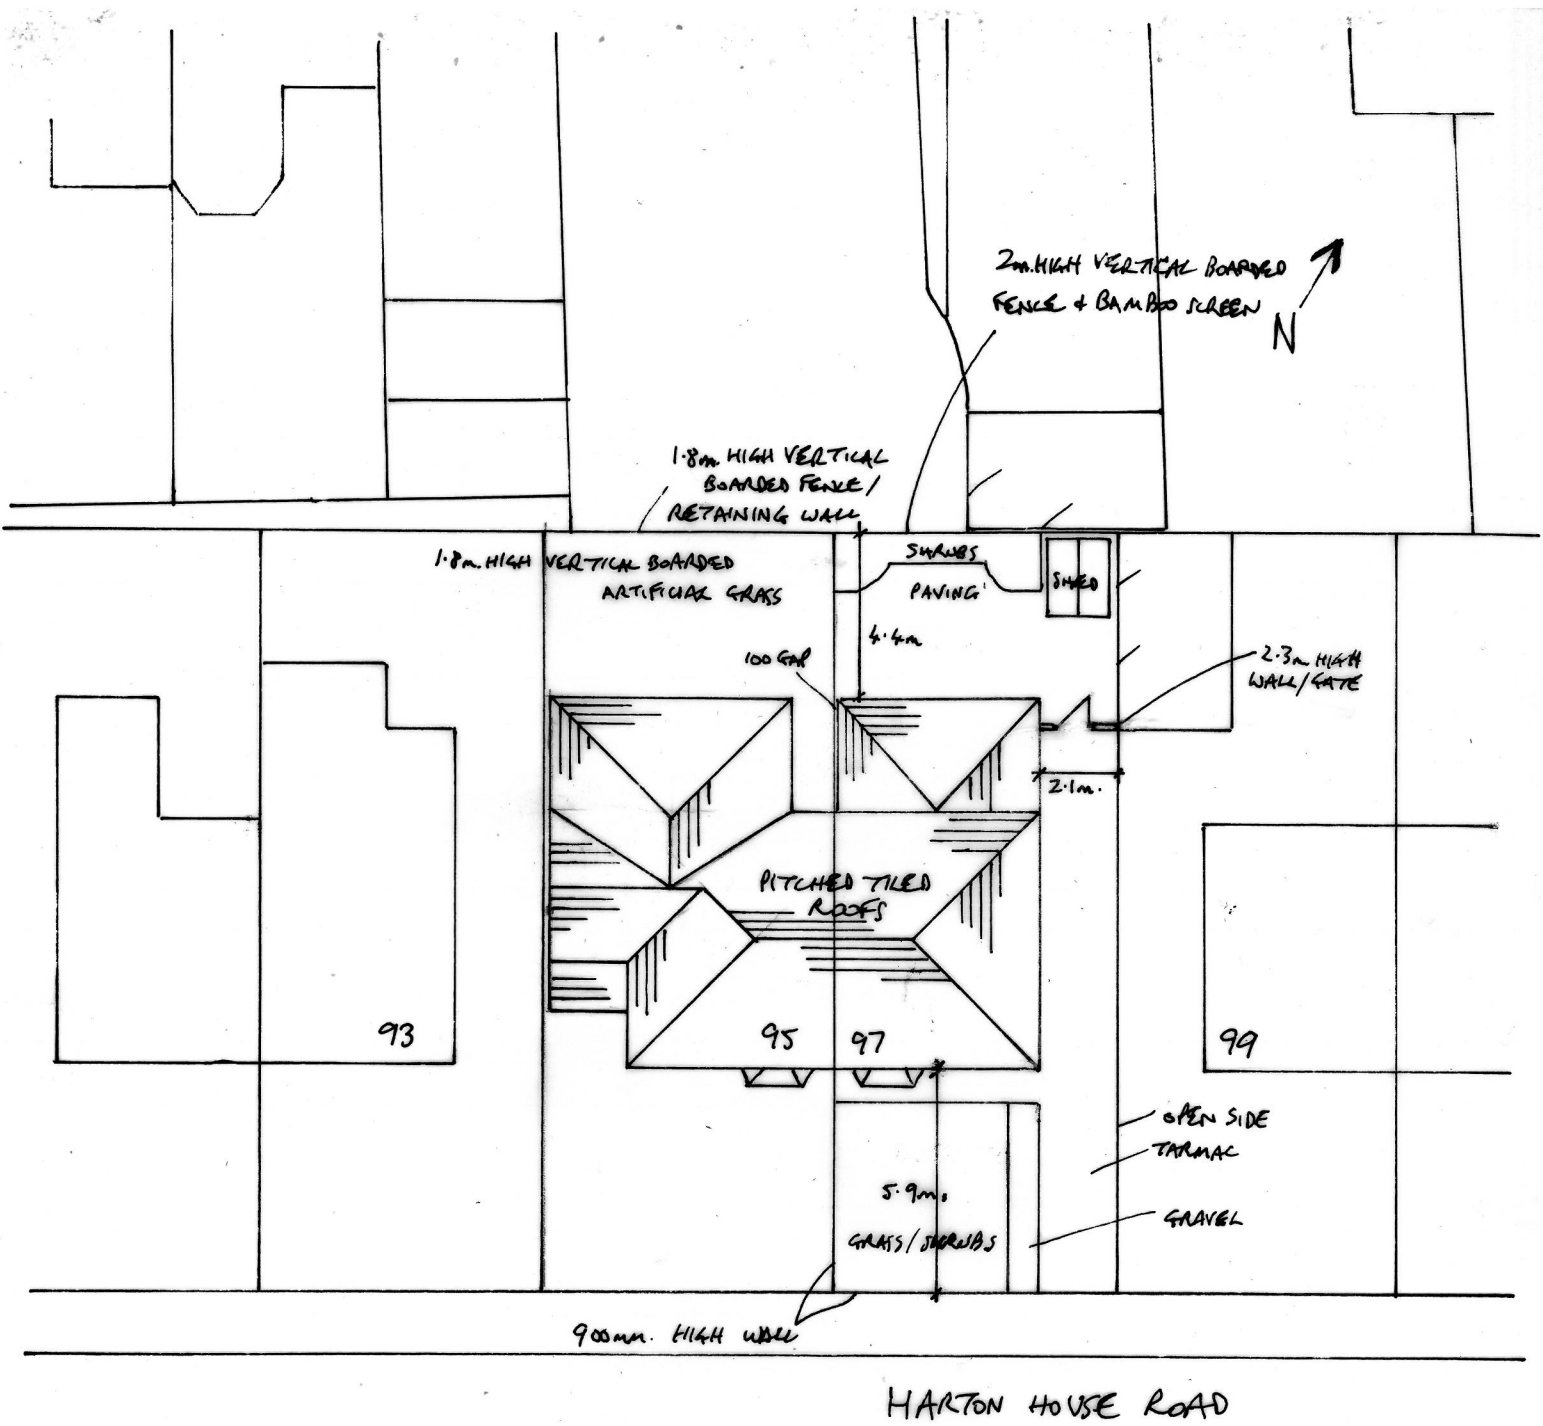

97 HARTON HOUSE ROAD, S. SHIELDS
 1:200 SITE / ROOF PLAN
 EXISTING