
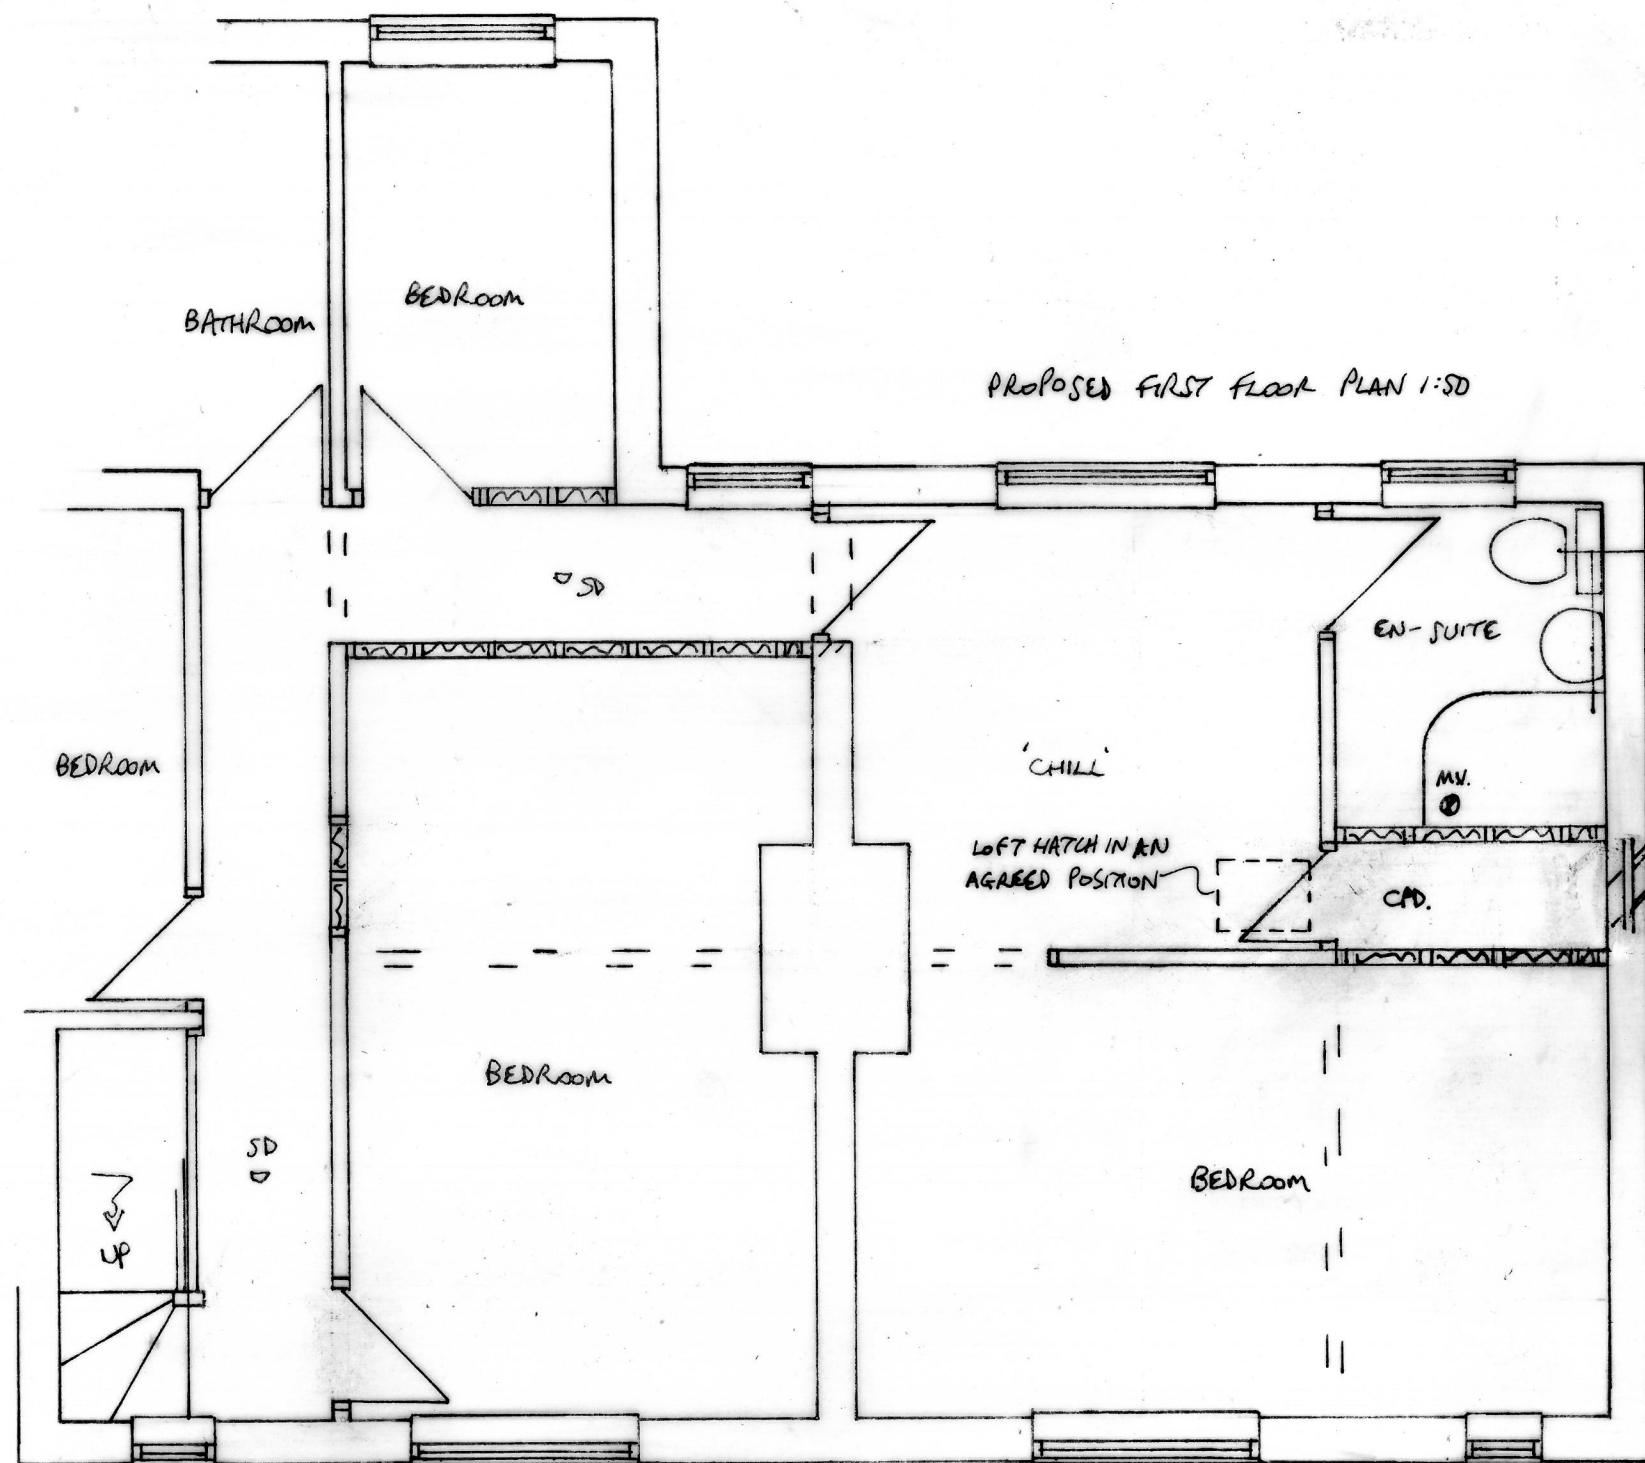
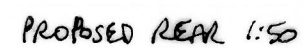
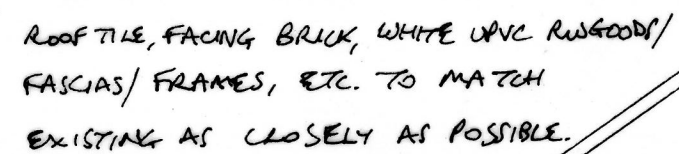


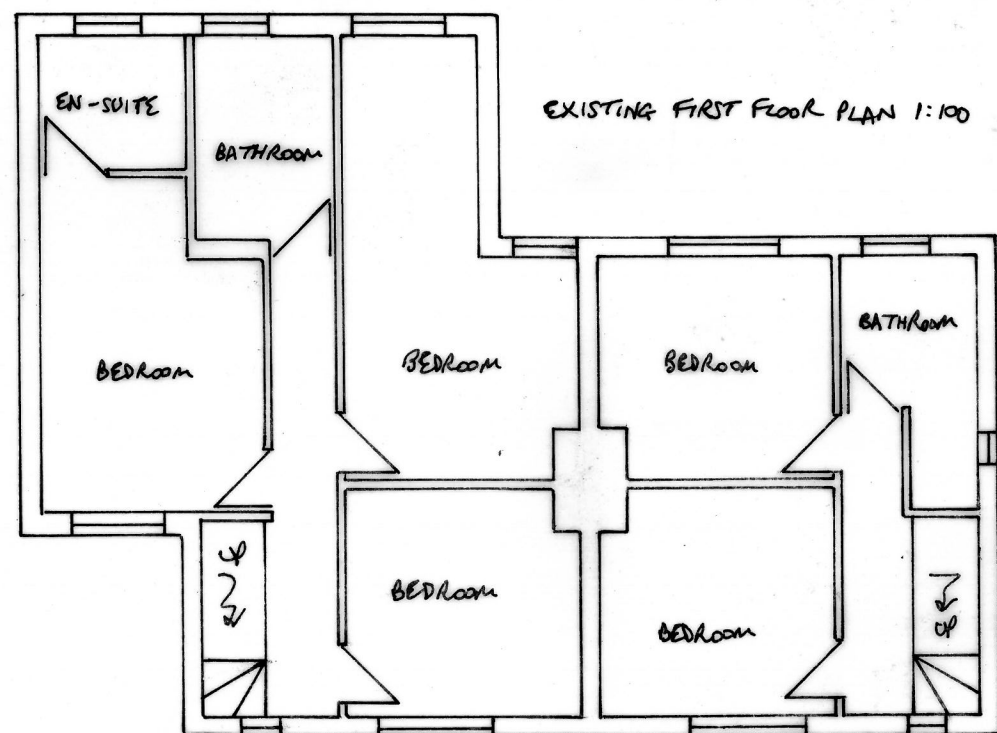

**PROPOSED EXTENSION TO 97 HARTON HOUSE ROAD, S. SHIELDS
FOR MR. CARR DRG NO 2**