



01 FENCE TYPE

01 1.8M TIMBER FENCE ELEVATION

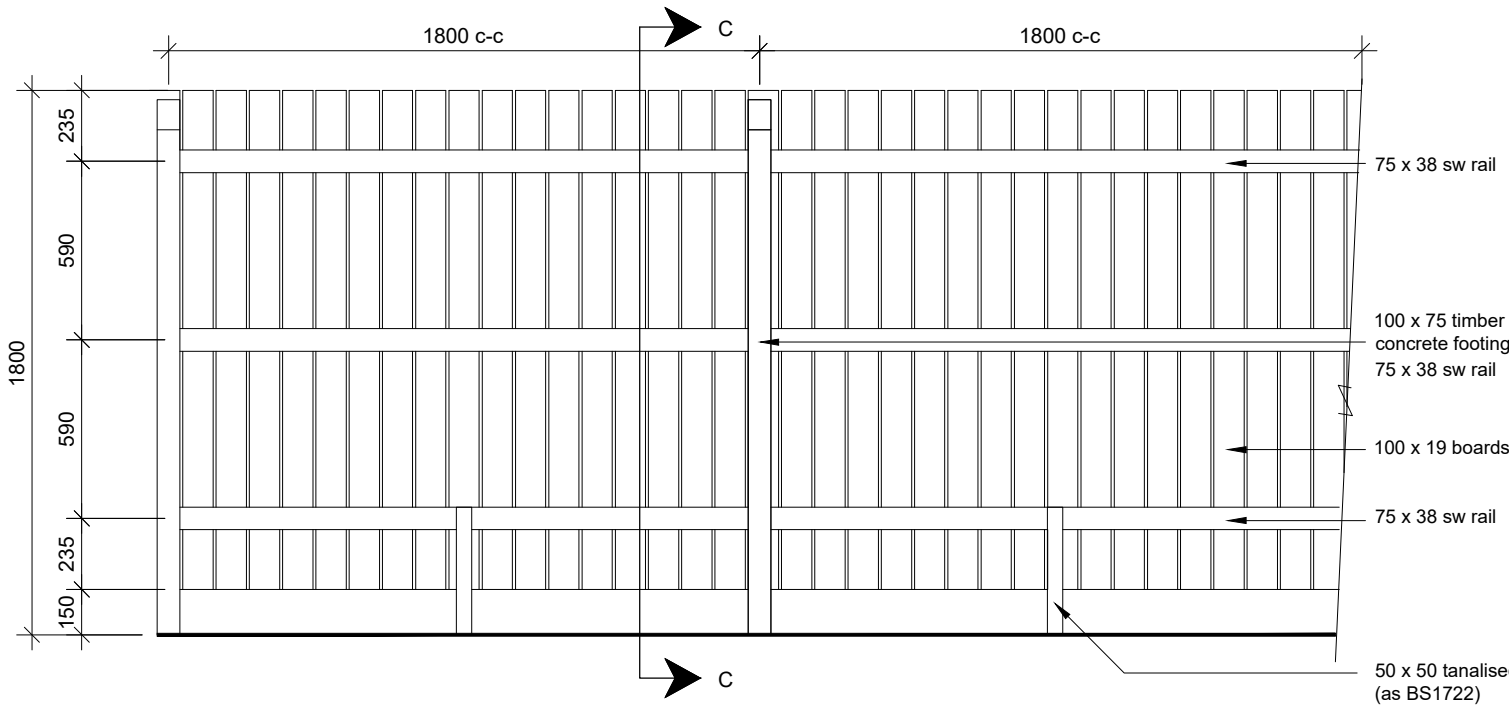

Posts: 100 x 75mm at max. 1.8m centres set in lean mix concrete
Rails: 75 x 38mm
Boards: 100 x 19mm with 10mm gap between

GATE ELEVATION

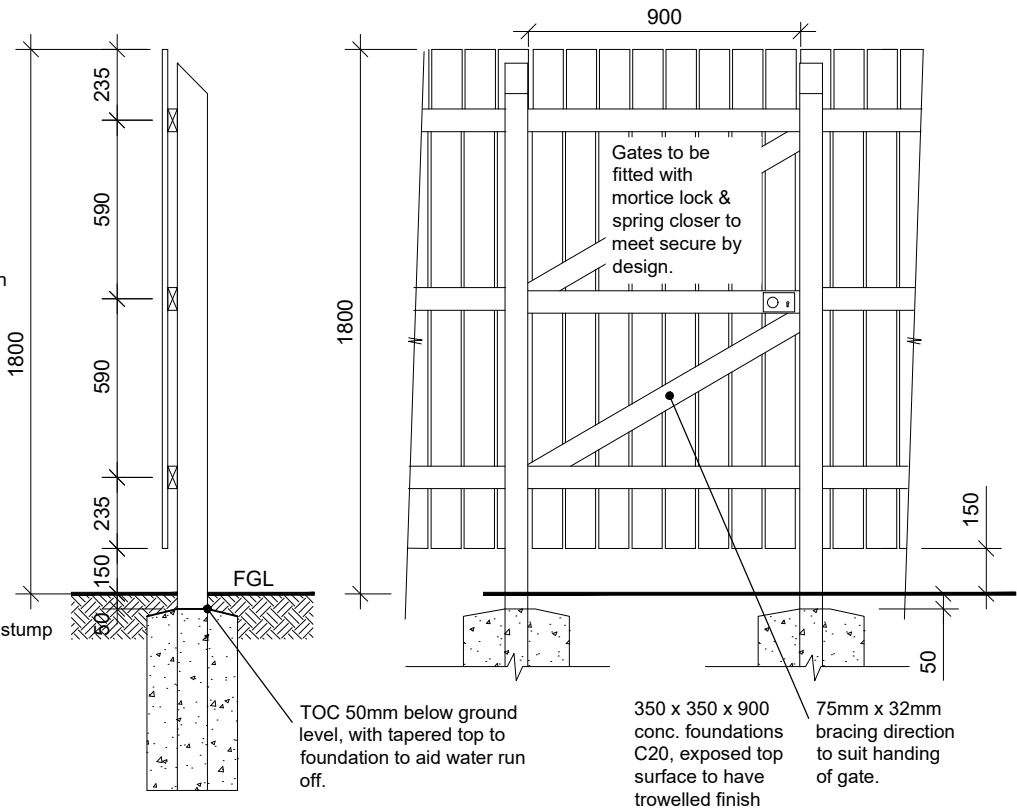


Note:
Do not scale from this drawing.
This drawing is copyright of Ergo Projects Ltd.
All dimensions to be checked prior to any work commencing. Any discrepancies to be reported to Ergo Projects immediately.

NOTES FENCES:-

- Fencing to be in accordance with relevant section of BS1722: 2006, any discrepancies with this drawing to be agreed prior to installation.
- Timber elements to be rough sawn tanalised & preservative treated.
- All timber to be FSC chain of custody certified based on UK Woodland Assurance Standard (UKWAS). or PEFC chain of custody certified and pressure impregnated.
- Steel work to be galvanised and suitably painted.
- ALL galvanised elements are to be Hot-Dipped. Cold-Dipped NOT allowed.
- Gates to achieve min 850mm clear opening, be lockable to Secured By Design requirements
- Fencing to have dark stain finish. All metal fencing to be painted black.
- Boarding shall have boards wired and stapled on with two rows of line wire.
- 100mm x 125mm posts (2.1m long for 1.5m high panels & 2.7m long for 1.8m high) to be weathered at top and spaced at maximum 2000mm centers and securely bolted to brick where adjacent to wall.
- Rails to be 75mm x 38mm fixed to posts with galvanized nails.
- Boards are to be 100mm x 19mm.
- Gravel Boards NOT required to allow wildlife to pass under the fence.


02 FENCE TYPE

02 HOOP TOP GALVANIZED STEEL RAILING

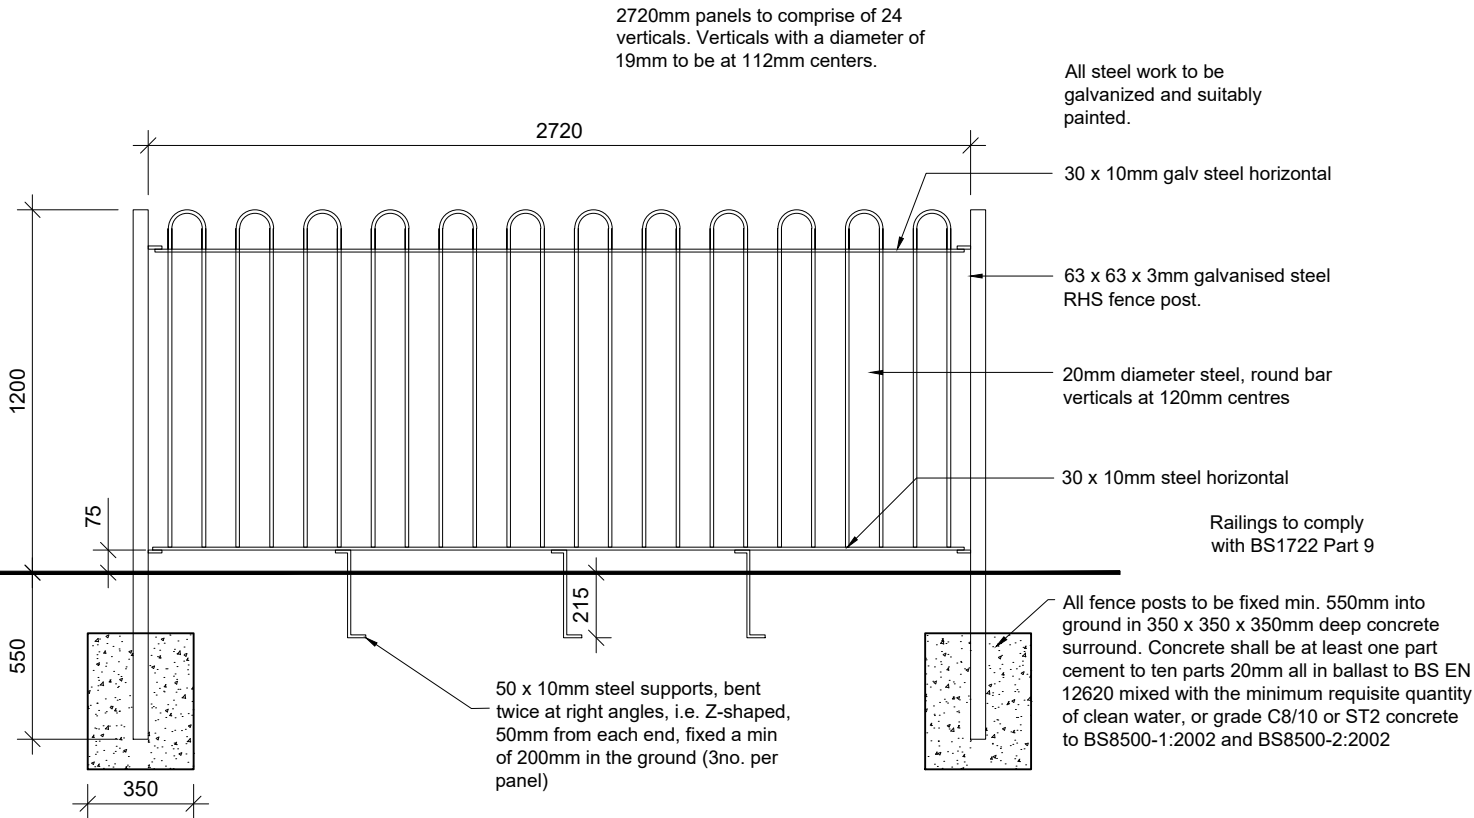

03 FENCE TYPE

03 900MM HIGH TIMBER POST AND RAIL FENCE

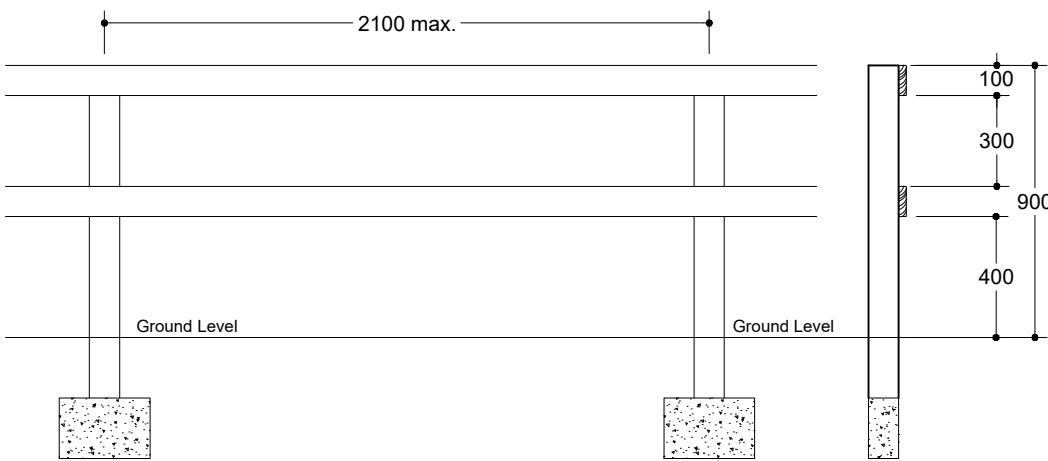

900mm high Post & Rail fence. Fencing to be constructed from 75mm x 75mm top chamfered, rough sawn treated posts. Posts to be set in 300mm x 300mm x 200mm concrete footings.(Subject to ground conditions)

Rails to be made from 100mm x 25mm top chamfered, rough sawn treated timber. Spacing set from 400mm centres.

ergo

0191 229 0231
info@ergoprojects.co.uk
Azure Business Centre, High Street,
Newburn, Newcastle upon Tyne. NE15 8LN
www.ergoprojects.co.uk

PROJECT:
Whitburn Lodge
Mill Lane, Whitburn

TITLE:
Proposed Boundary Treatment
Details

DRAWING PURPOSE: Planning	DATE OF DRAWING: Sept 2023	DRAWN BY: AR
SCALE: 1:25	SHEET SIZE: A3	REVISION: -
PROJECT NO: 906	DRAWING NO: 009	