


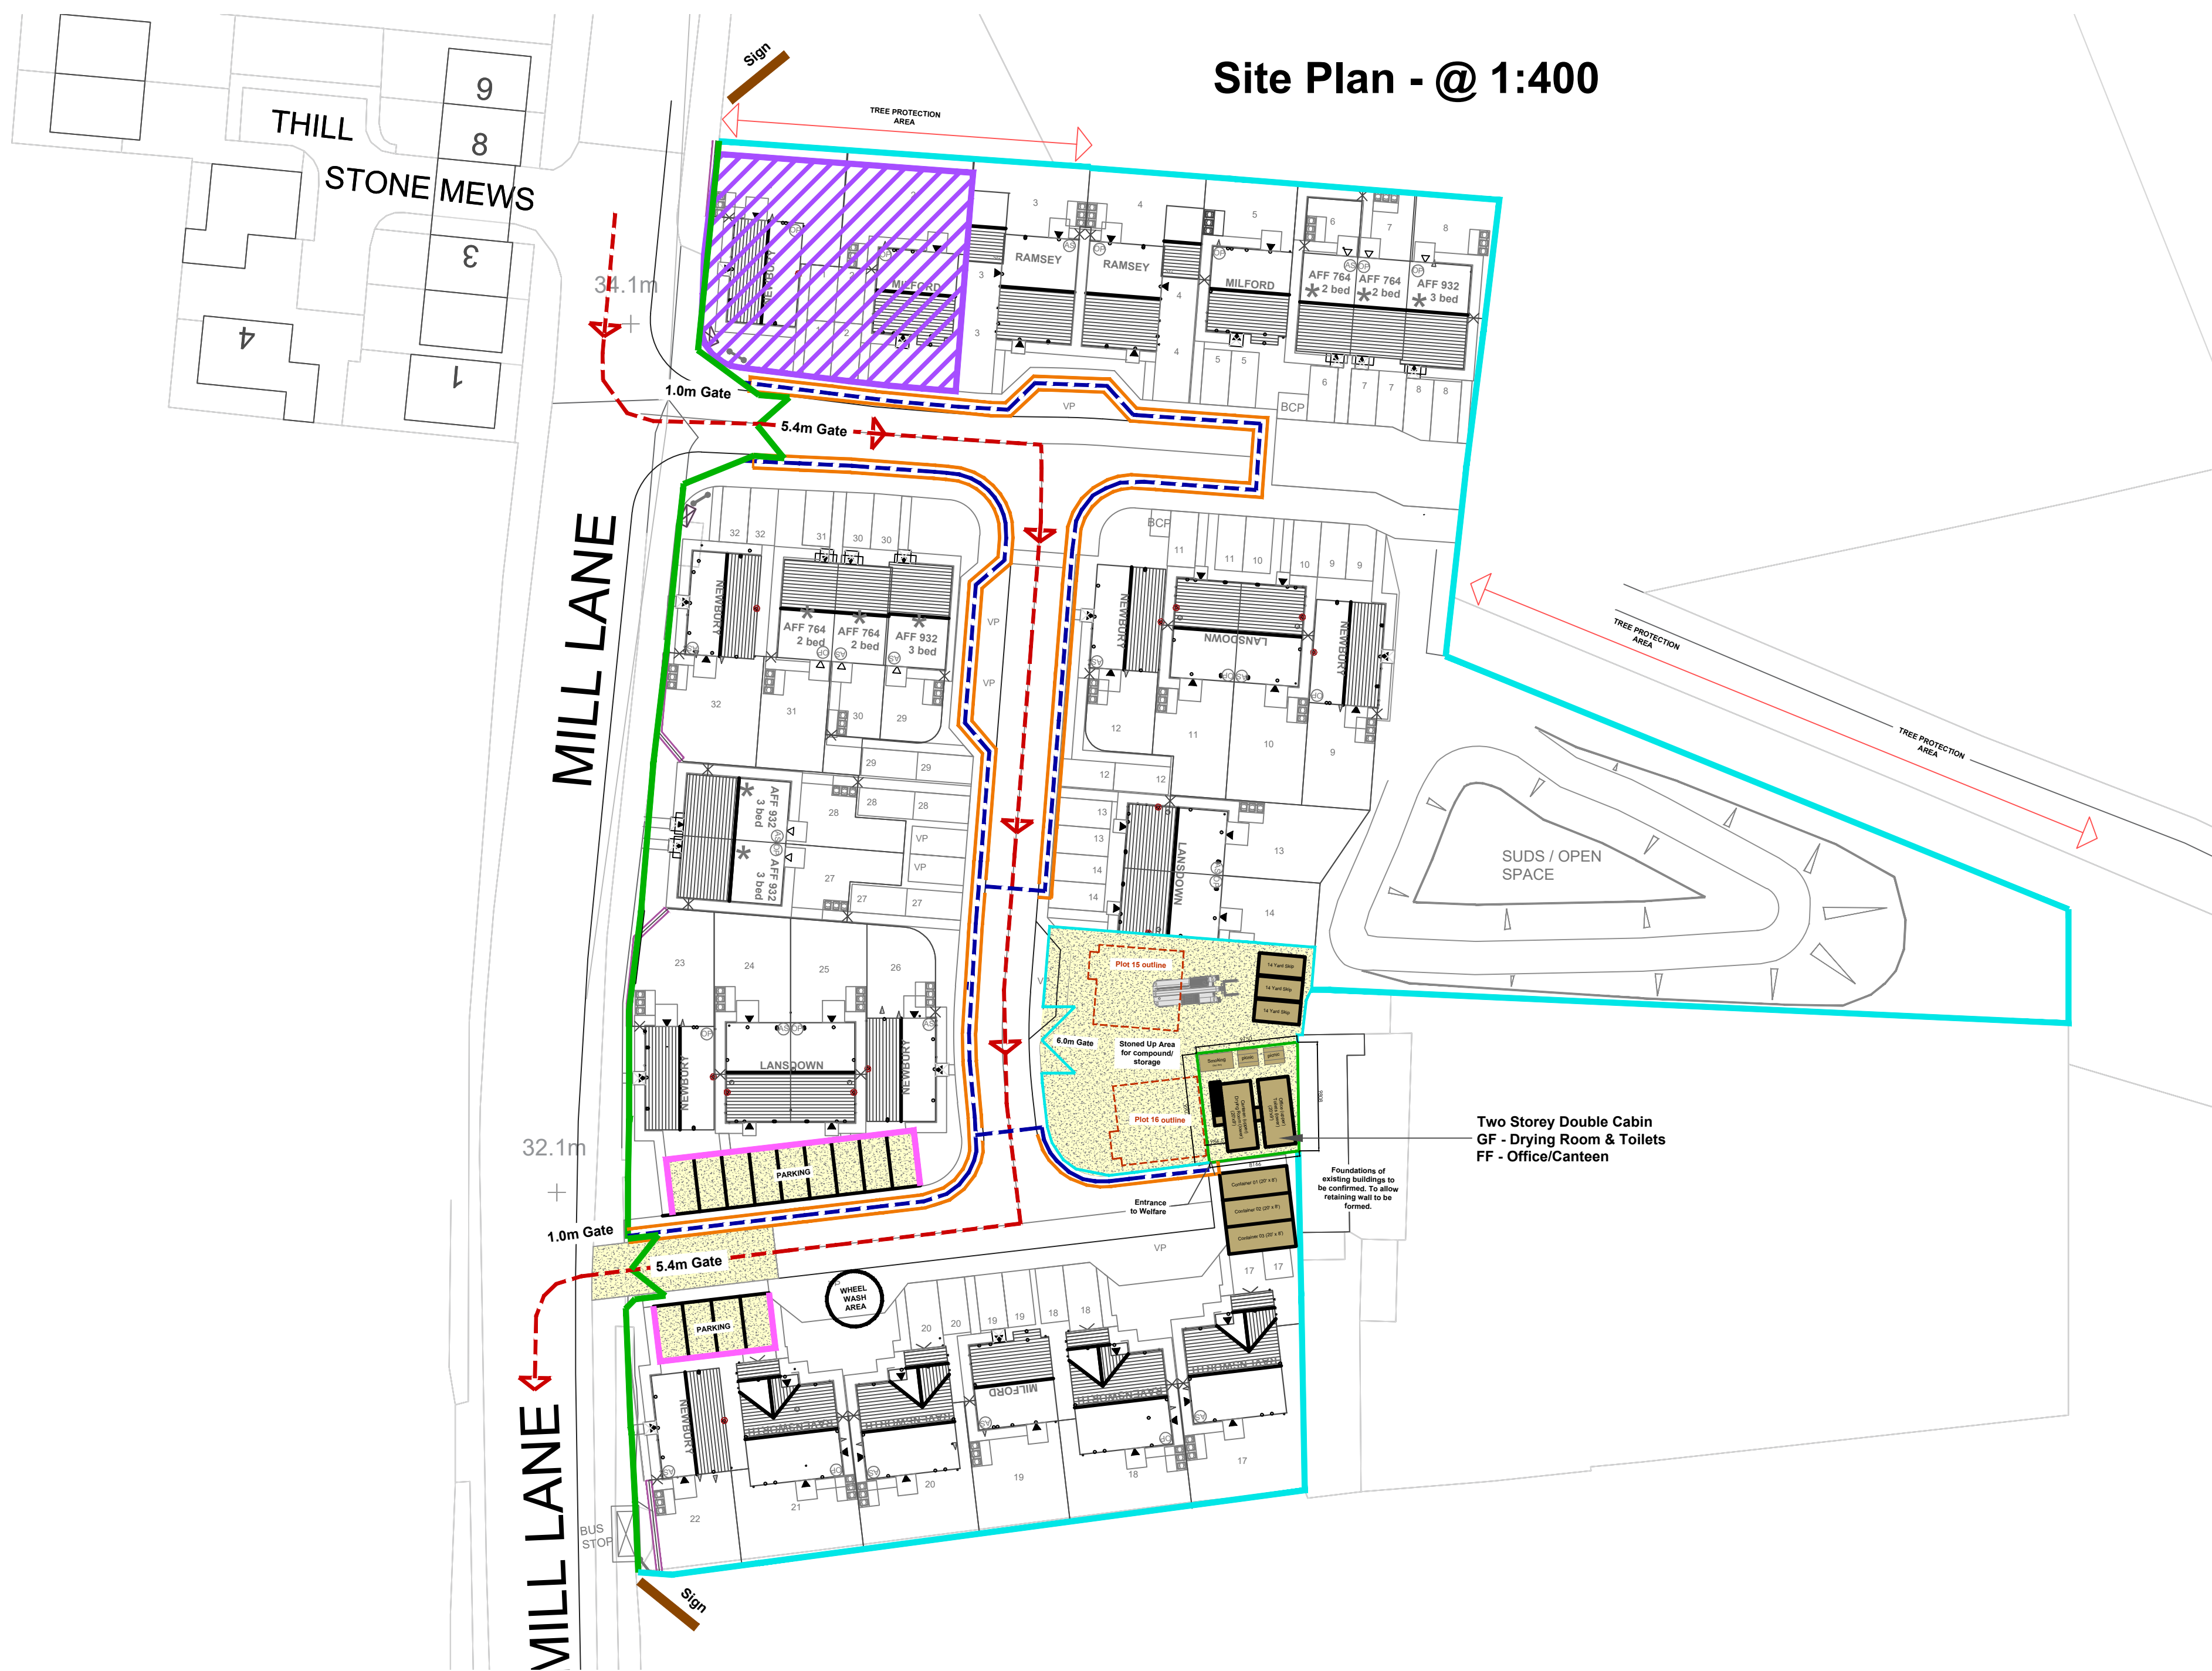

Key - Hoarding Layout

Site Parking
600mm High Knee rail fencing
Approximate Total Length required - 54m



Compound Hoarding
2400mm High Metal sheet hoarding
Approximate Total Length required - 162m
Gates - 2no @ 5.4m Wide
Gates - 1no @ 1.0m Wide



1200mm High PAVES metal fencing
To be installed around construction site footpath routes
Approximate Total Length required - 465m




Heras Fencing on feet (Above ground)
Approximate Total Length required - 310m
1no 6m wide gate for compound
Tree protection heras fencing on timber posts (Below ground)
Approximate Total Length required - 95m



NOTE- Total fencing lengths do not include gates

NOTE: REFER TO TREE PROTECTION PLAN FOR DETAILS OF TREE PROTECTION REQUIRED (Elliots) Impact Assessment, Method Statement, & Tree Protection Plan

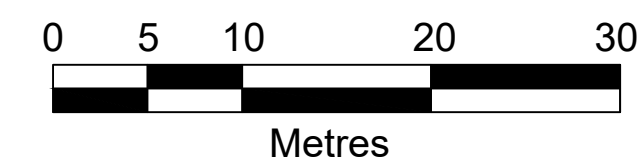

DELIVERY/CONSTRUCTION TRAFFIC ACCESS
IN / OUT OF SITE
NOTE: LEFT TURN ON / OFF HIGHWAY




PRIMARY PEDESTRIAN ROUTE TO WELFARE /
ON SITE OFFICE FACILITIES




CONSTRUCTION SITE NOTIFICATION
SIGNAGE


Sales Area Hoarding - @ NTS

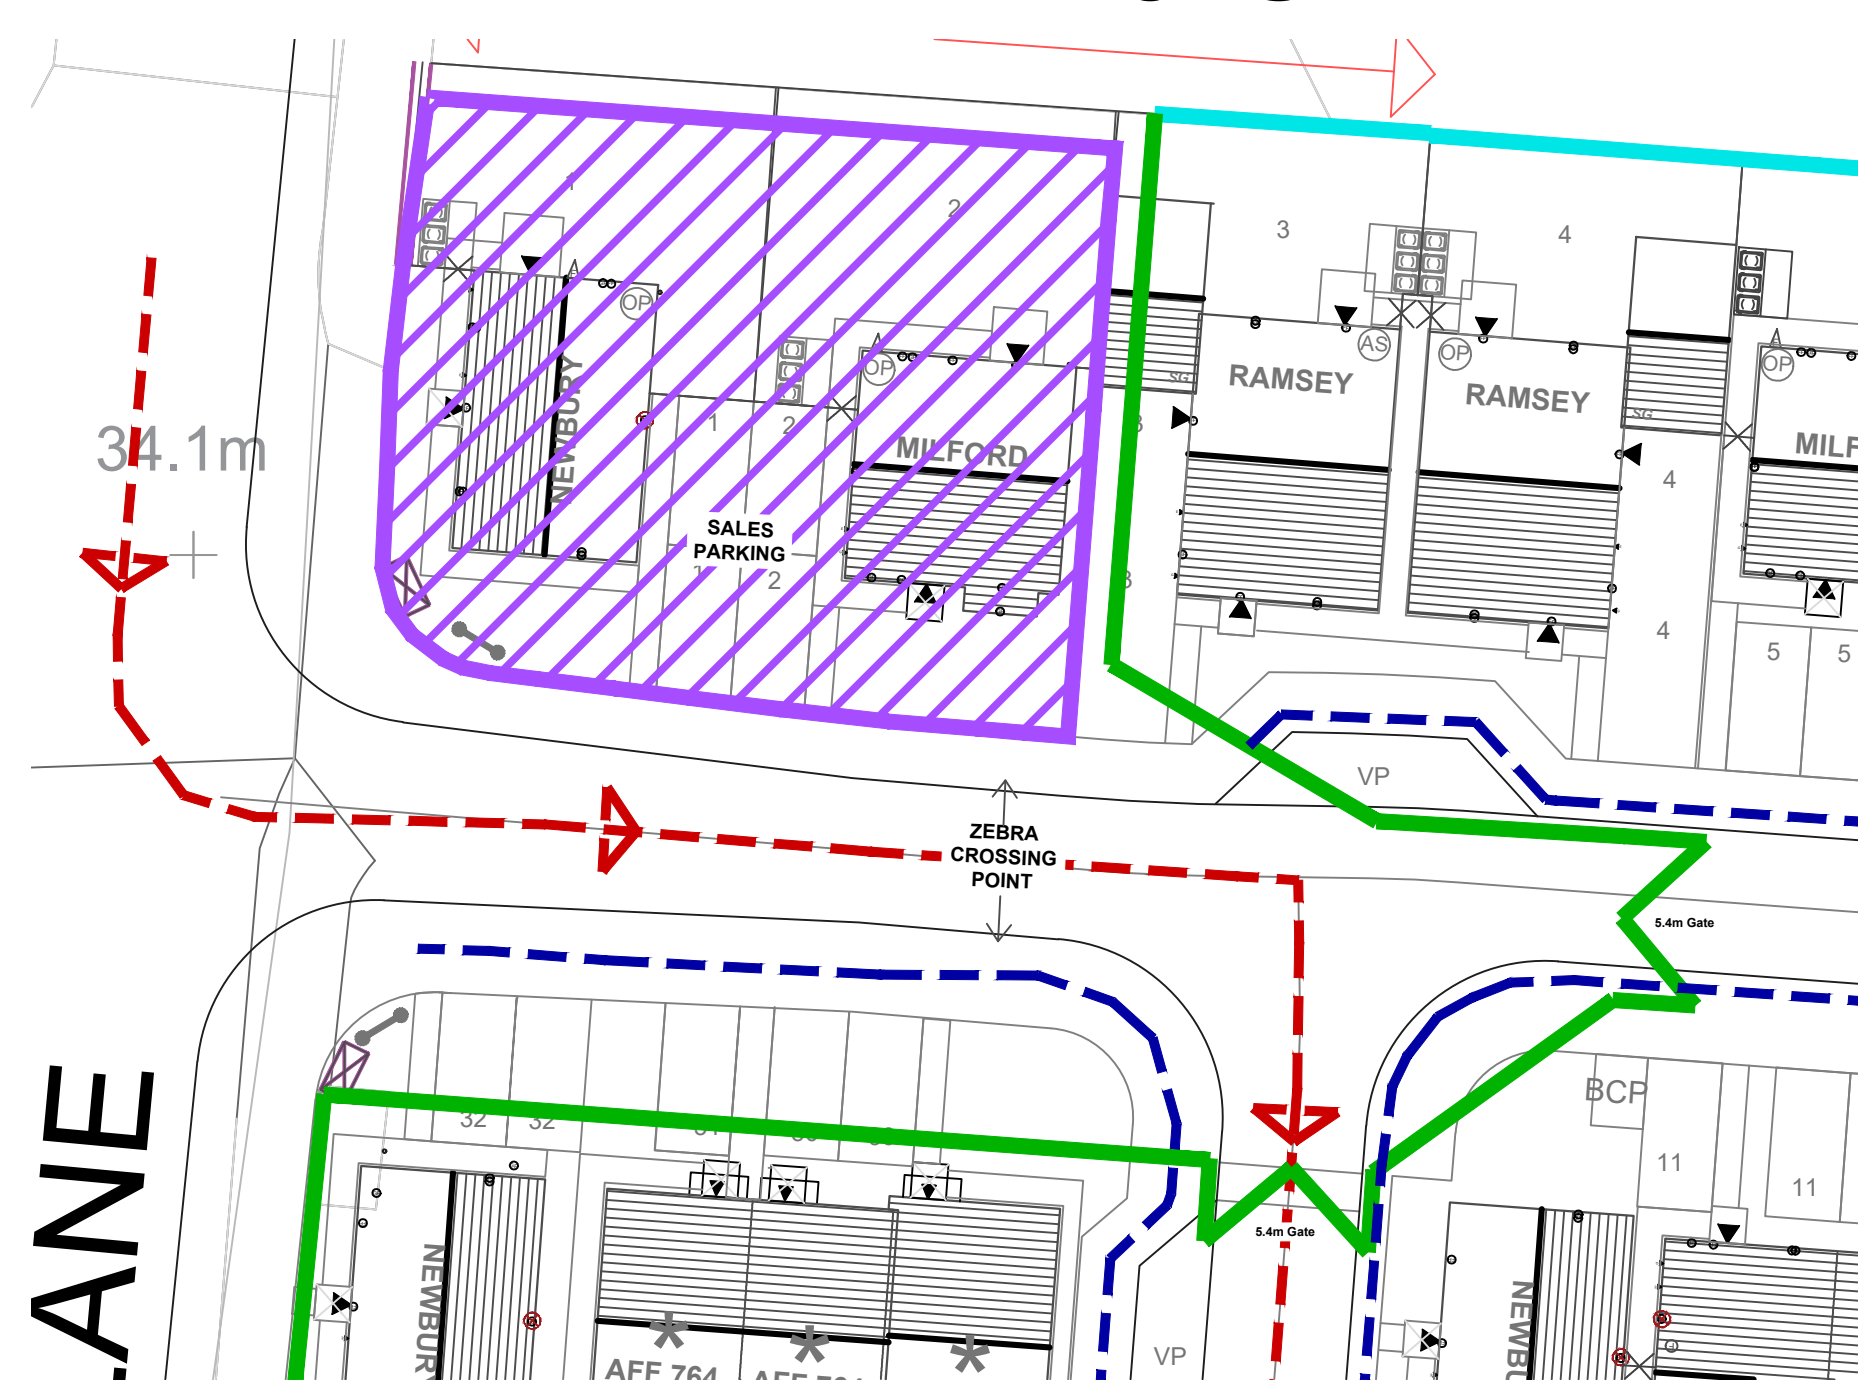

Compound Plan - @ NTS

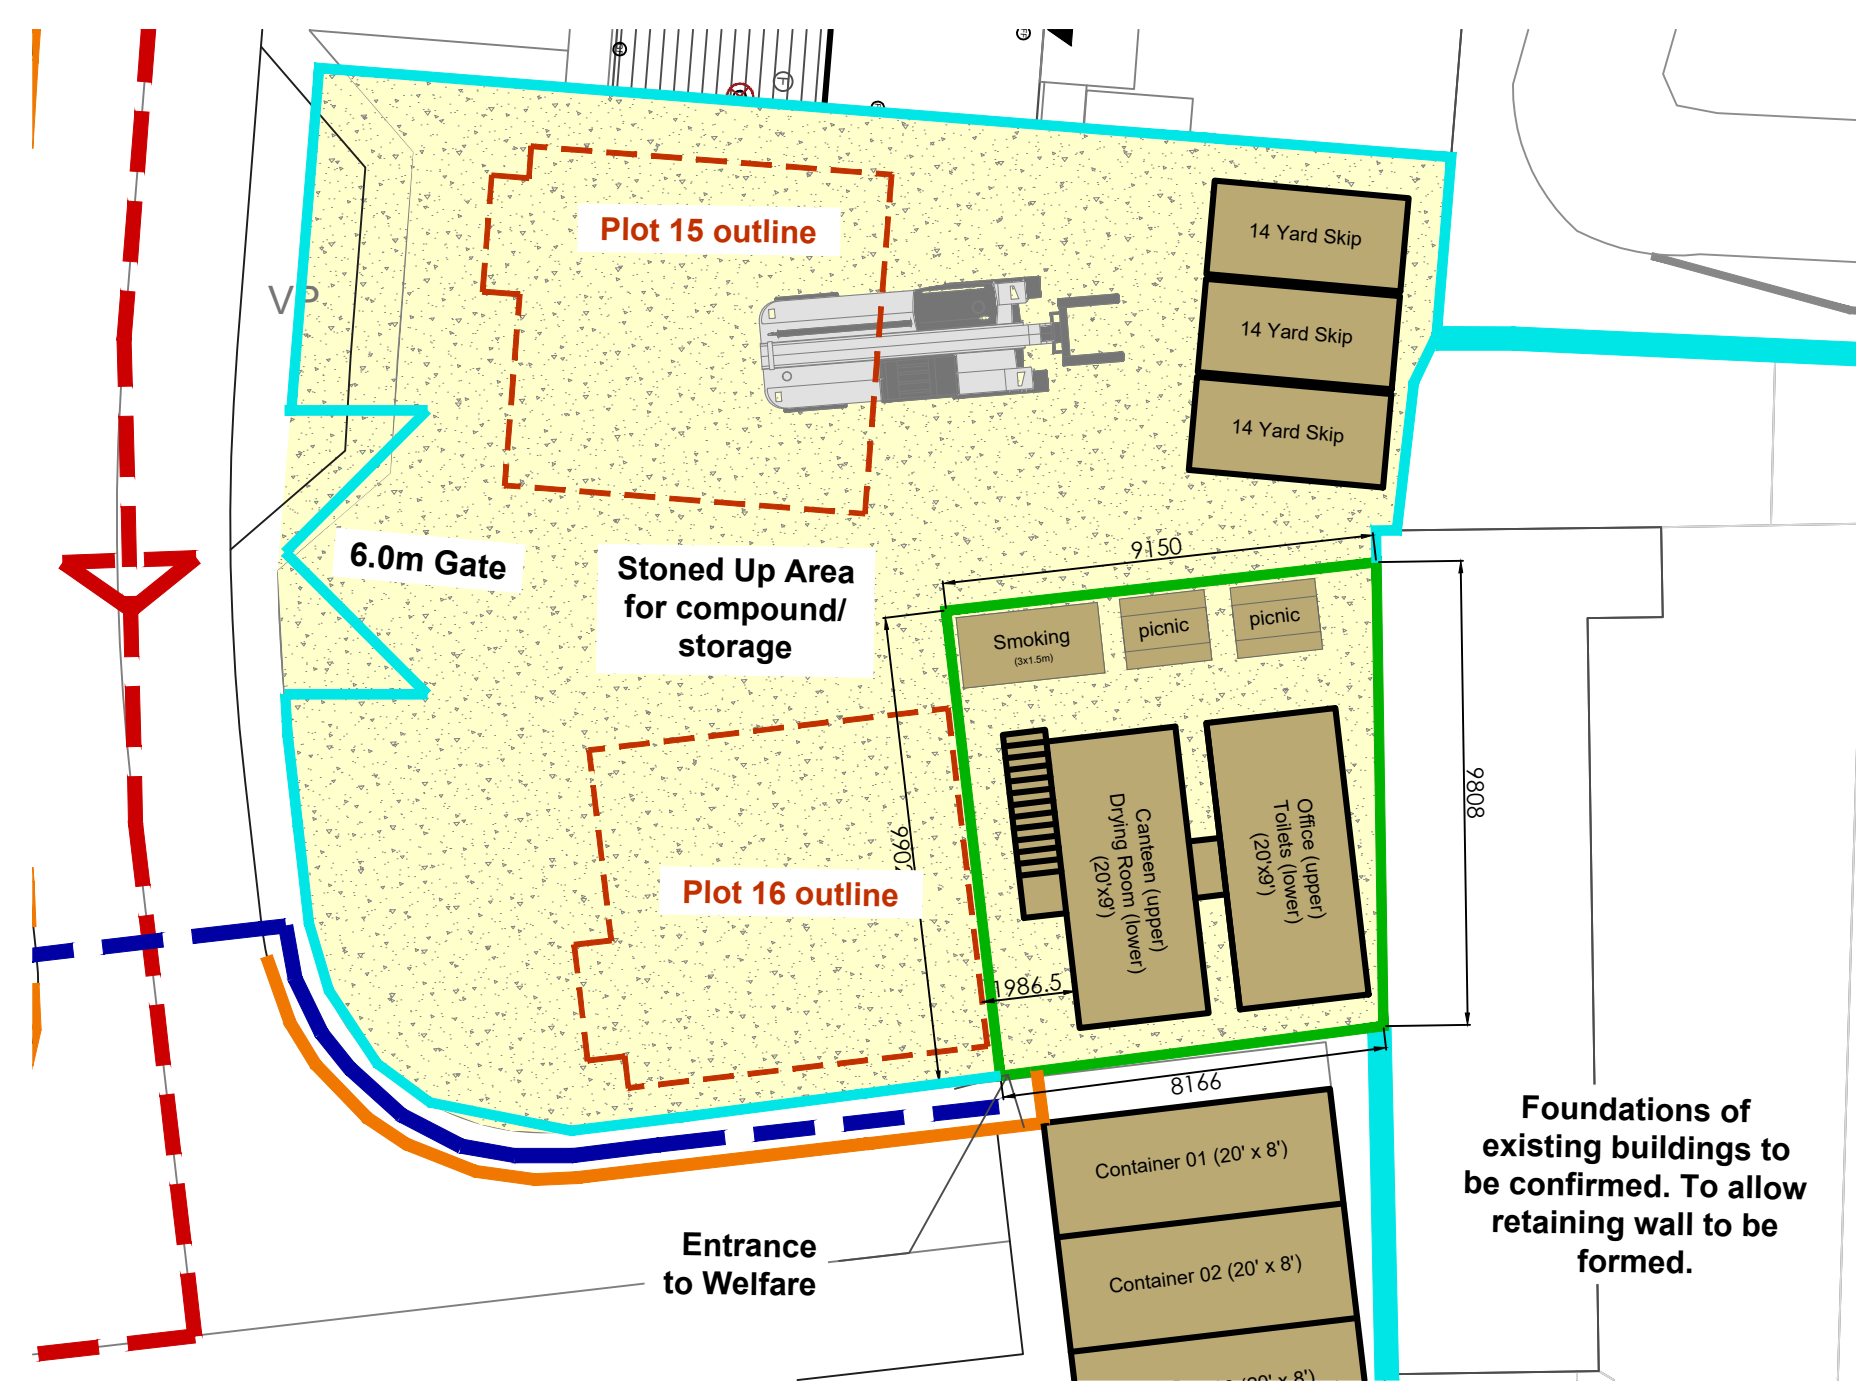

Proposed Levels - @ NTS

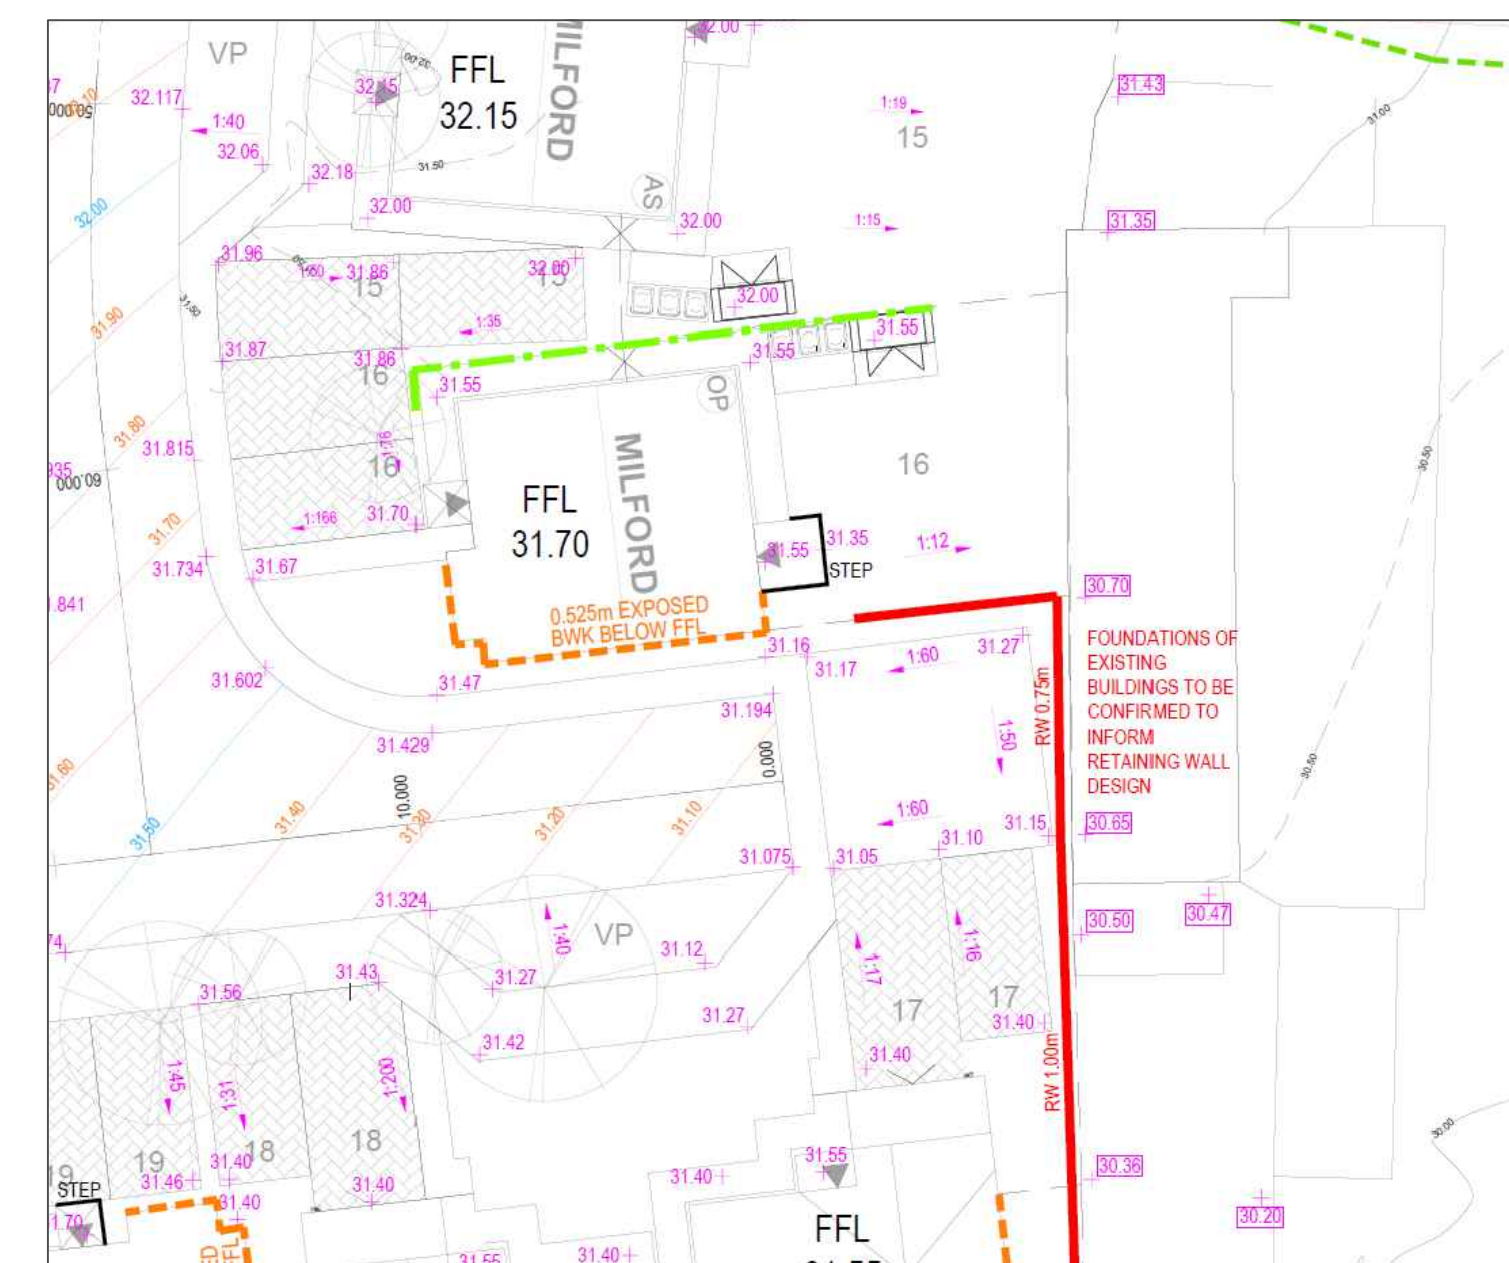

D	24.09.24	Compound size/location revised	TW
C	02.09.24	Compound size/location revised	TW
B	29.02.24	Entrance gate changed, jet wash station added	TW
A	26.01.24	Access routes added	TW
rev:	date:	comment(s):	name: check:

LOVELL
A MORGAN SINDALL GROUP COMPANY

status: TENDER

client: Lovell

job: Whitburn Lodge (Laurel Gate)

title: Compound/Hoarding Layout

drawn: TW date: 23.01.2024 scale: @ A1: As Shown

job no: J100103 dsg no: 600-D

LOVELL Alexander House, 1 Mandarin Road,
Houghton le Spring, Durham, DH4 5RA

T: 0113 202 2200

www.lovell.co.uk