
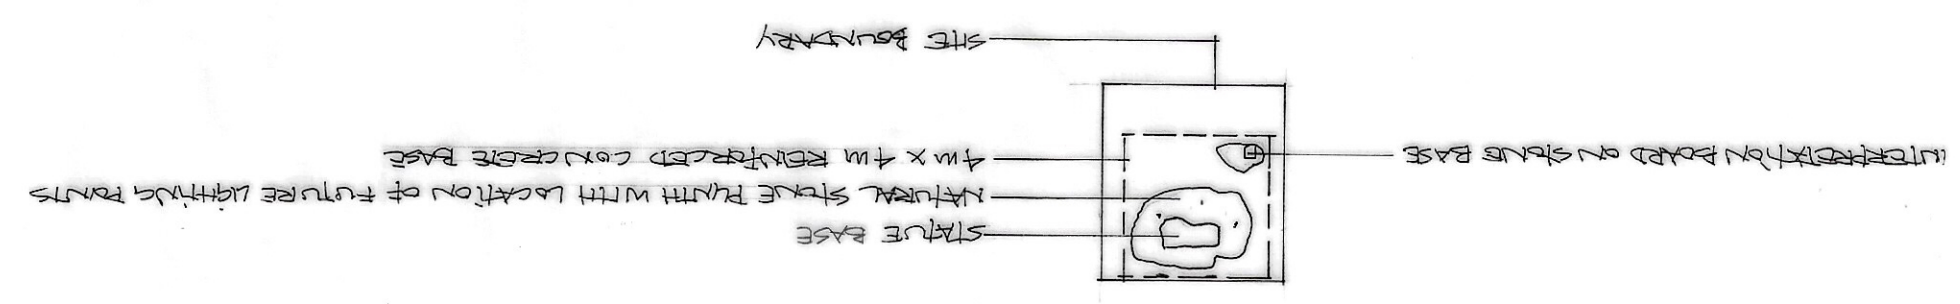
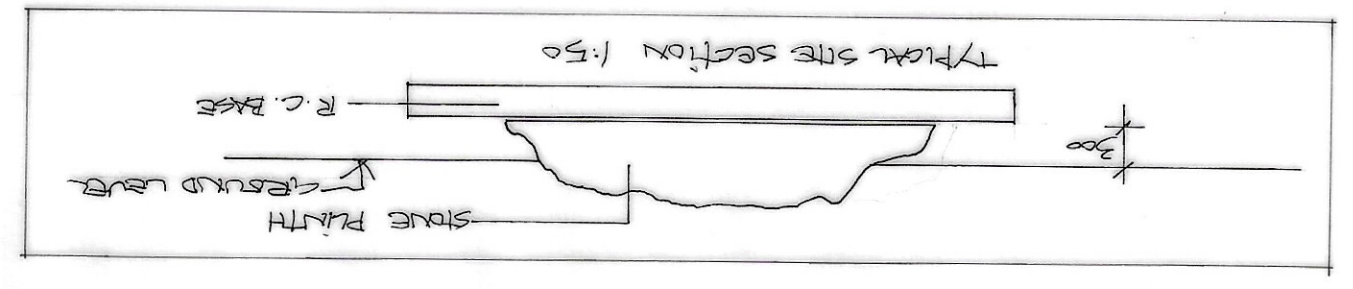


CLIENT
BRW BUREAU
PROJECT
INSTALLATION OF ARTWORK
NORTH WALES PARK
LAINE ROAD
SOUTH SHIELDS
ARCHITECT
JOHN D. WAUGH, MBE RIBA
BROADWAY STUDIO,
THE BROADWAY, HOUGHTON LE SPRING,
TYNE & WEAR DH4 5AS
TELEPHONE 0191 584 9999

proposed site plan / block plan

L A W E
R O A D

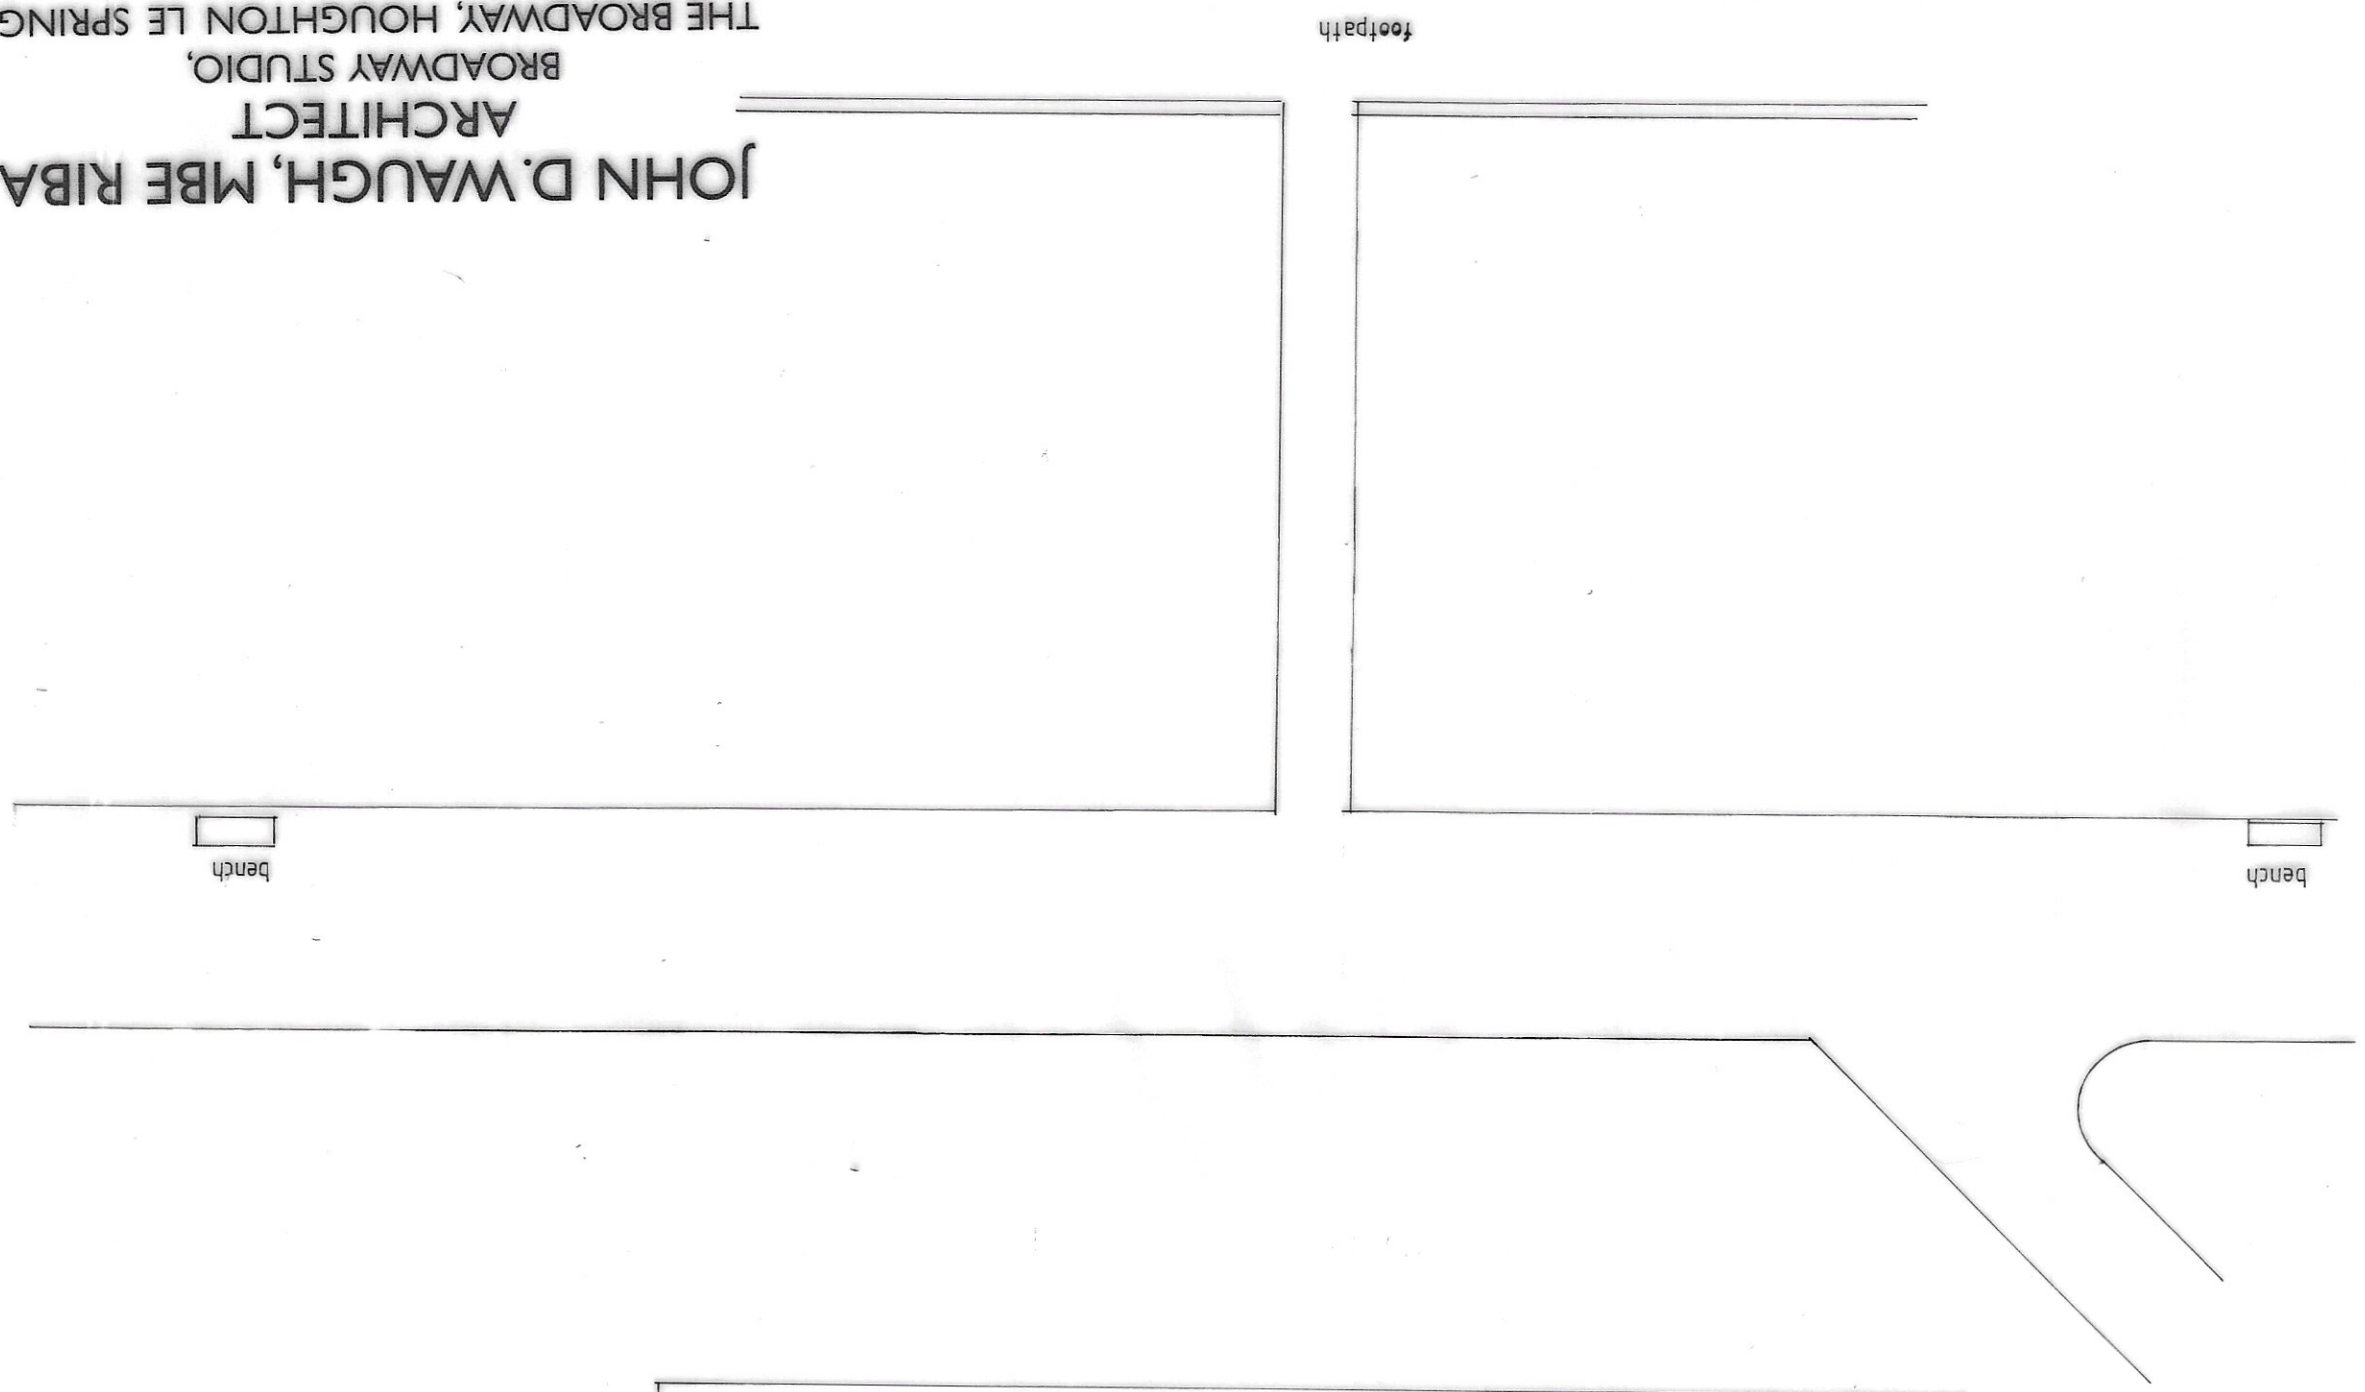

existing site plan / block plan

L A W E
R O A D

