


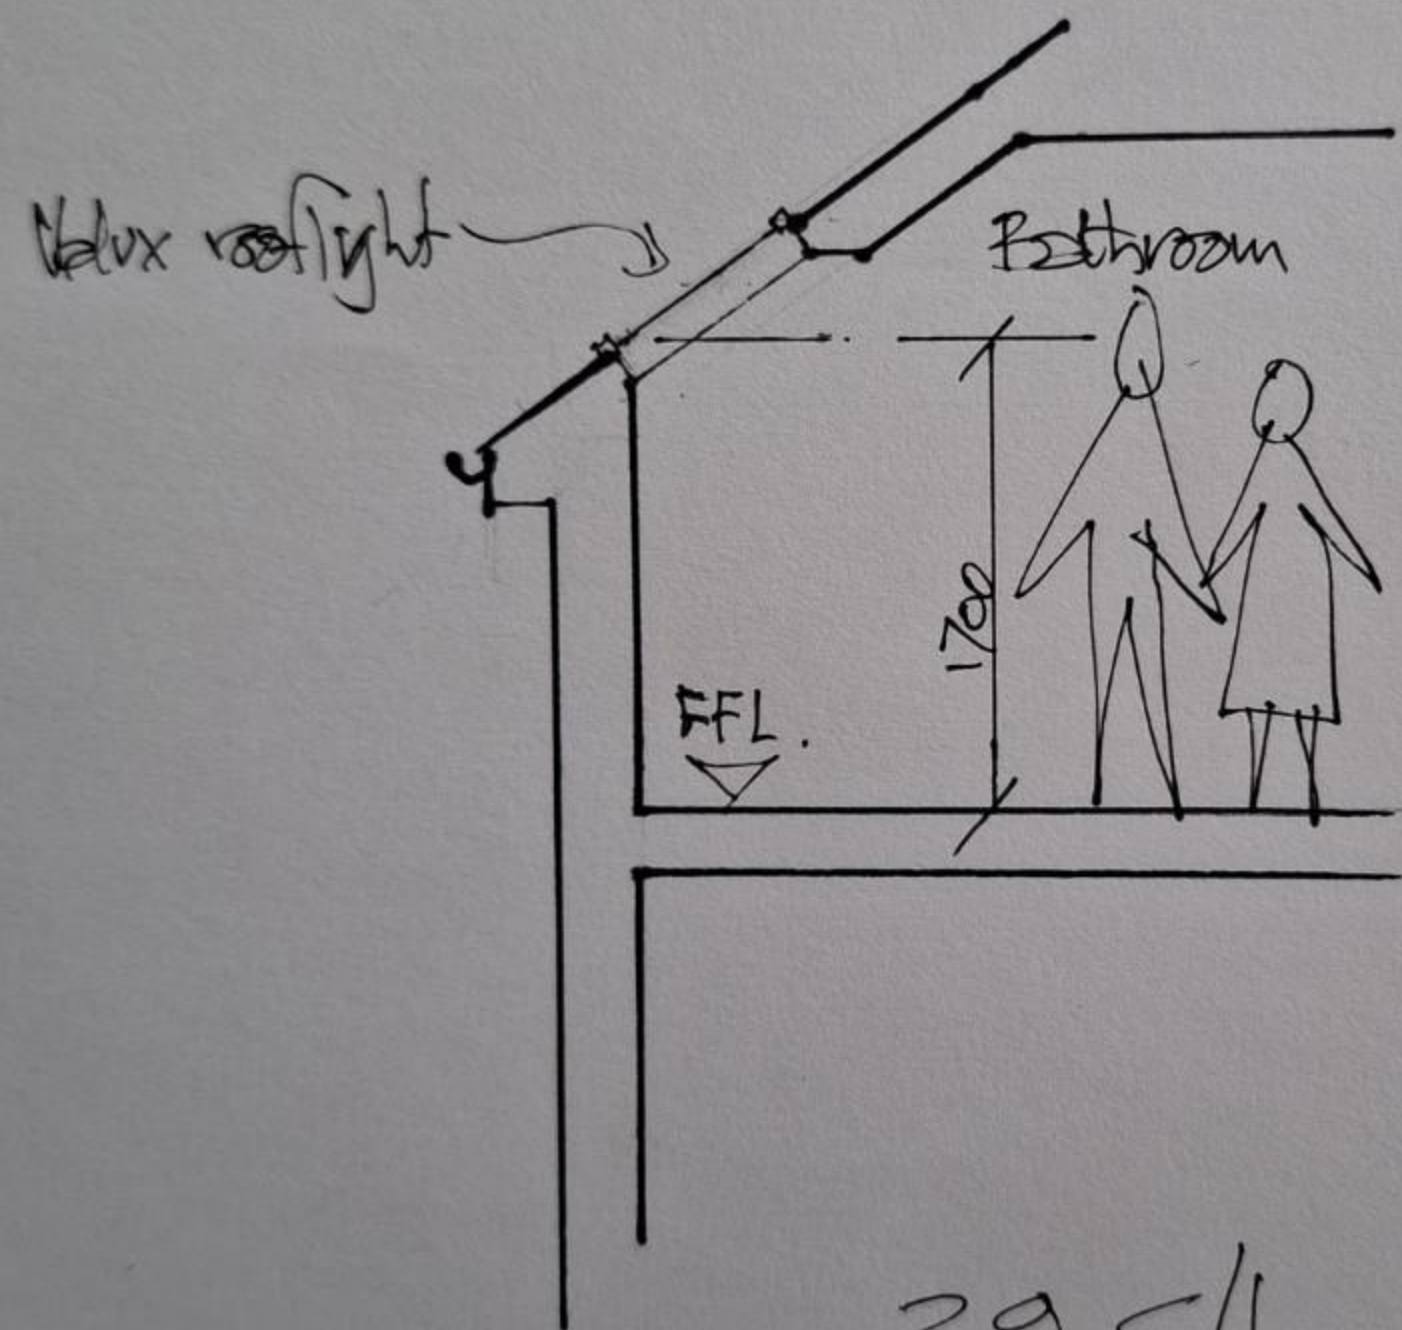

39 S/hard Rd

East Boldon

Proposed Bathroom Rooflight
Scale 1:50