


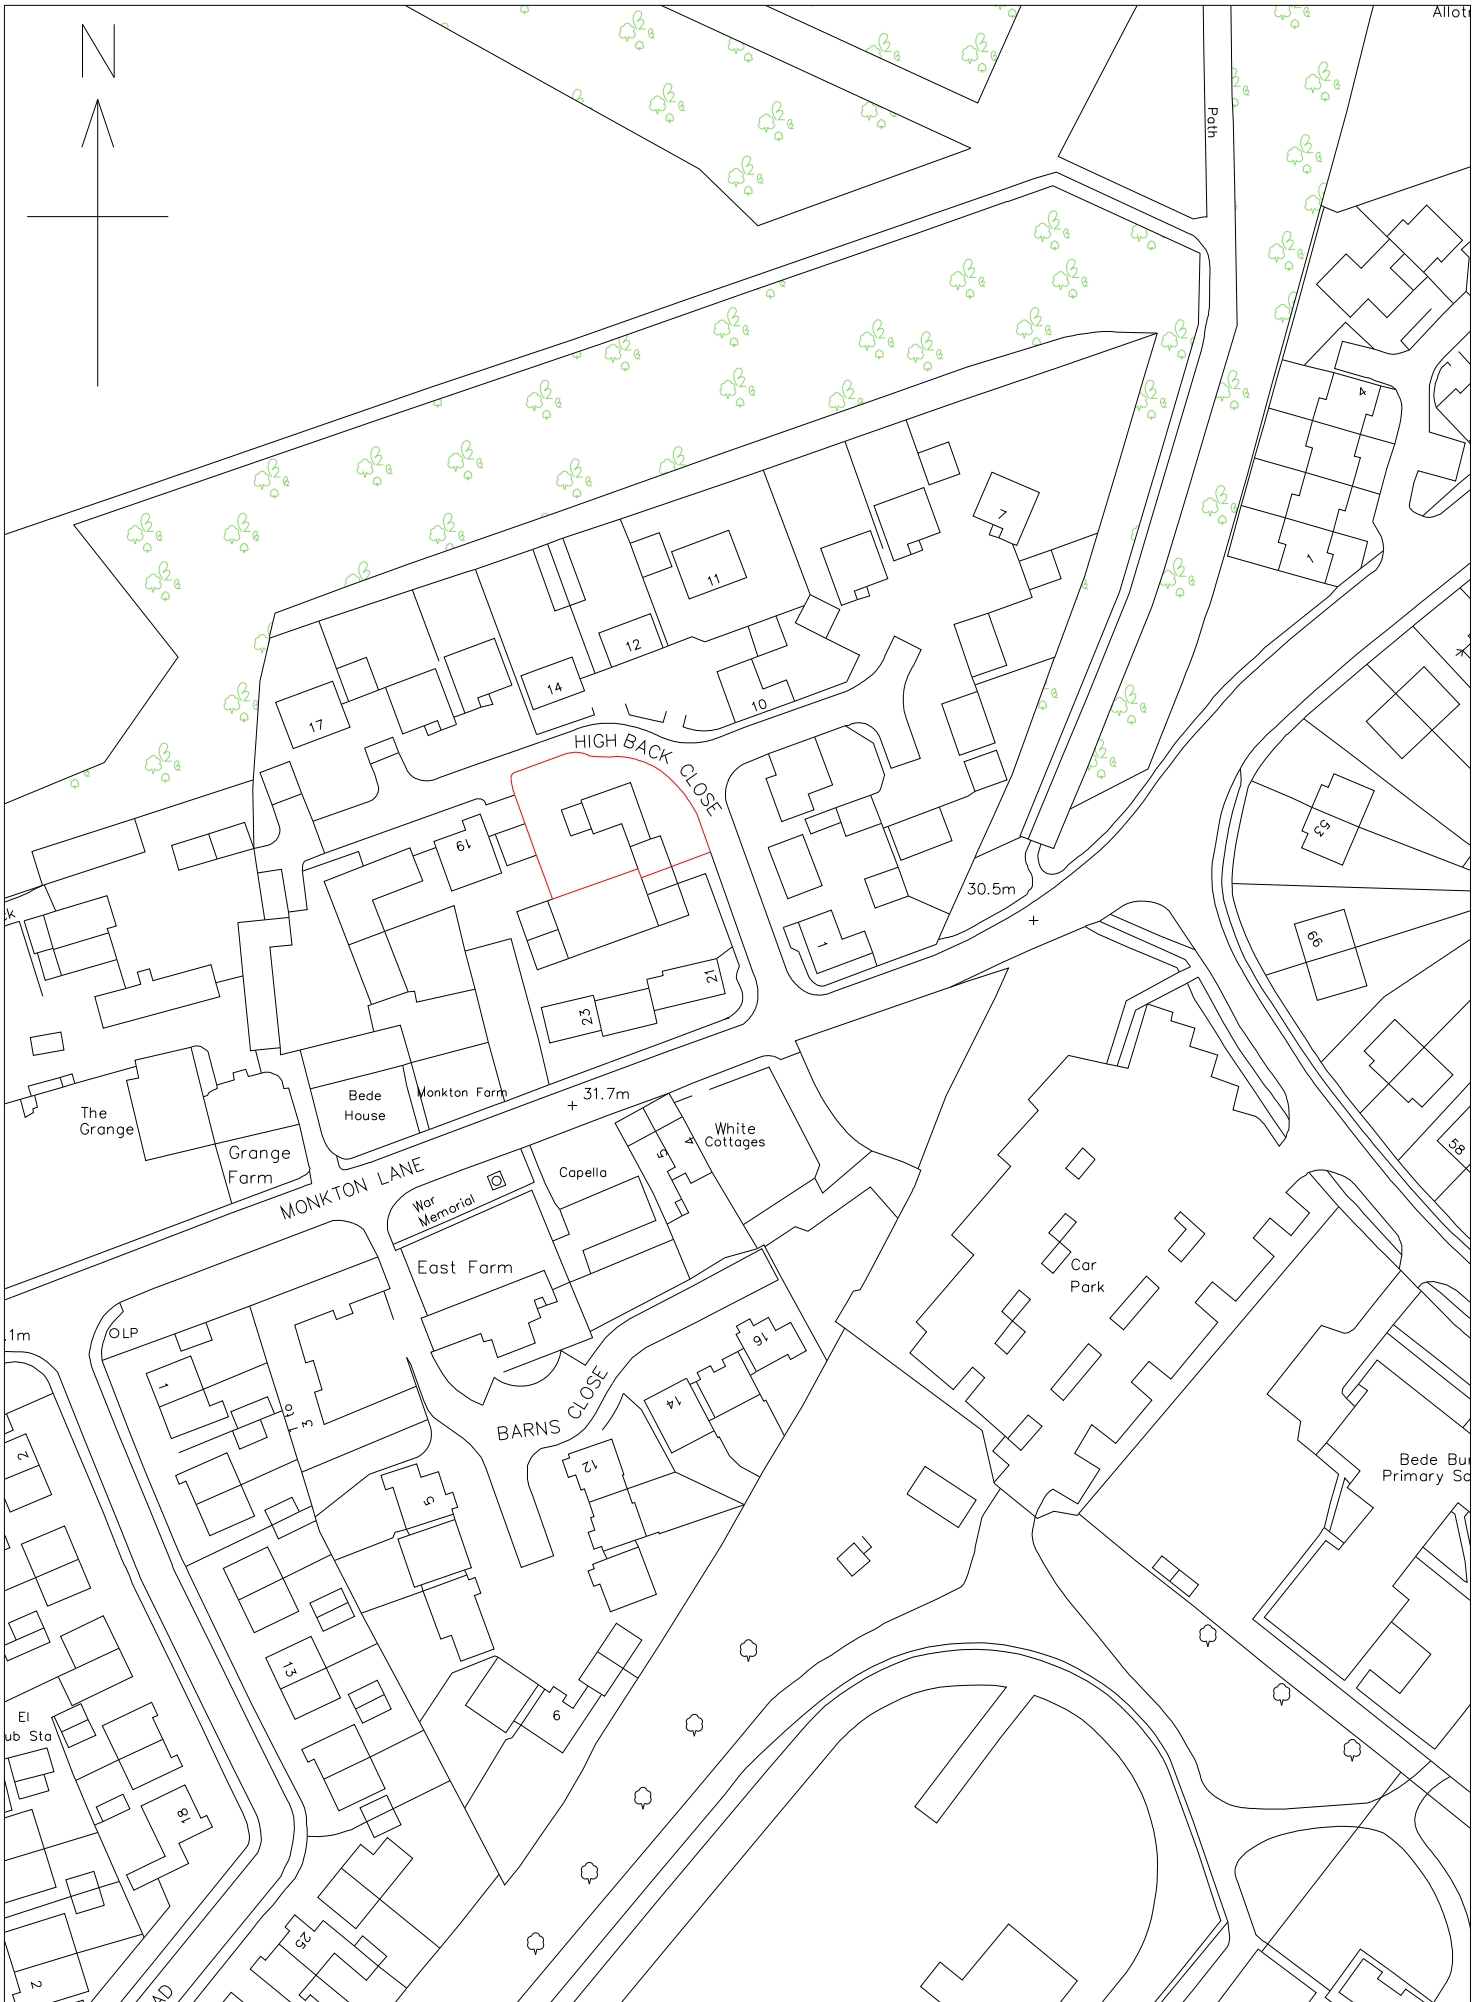

Site location plan  
Scale 1:1250