



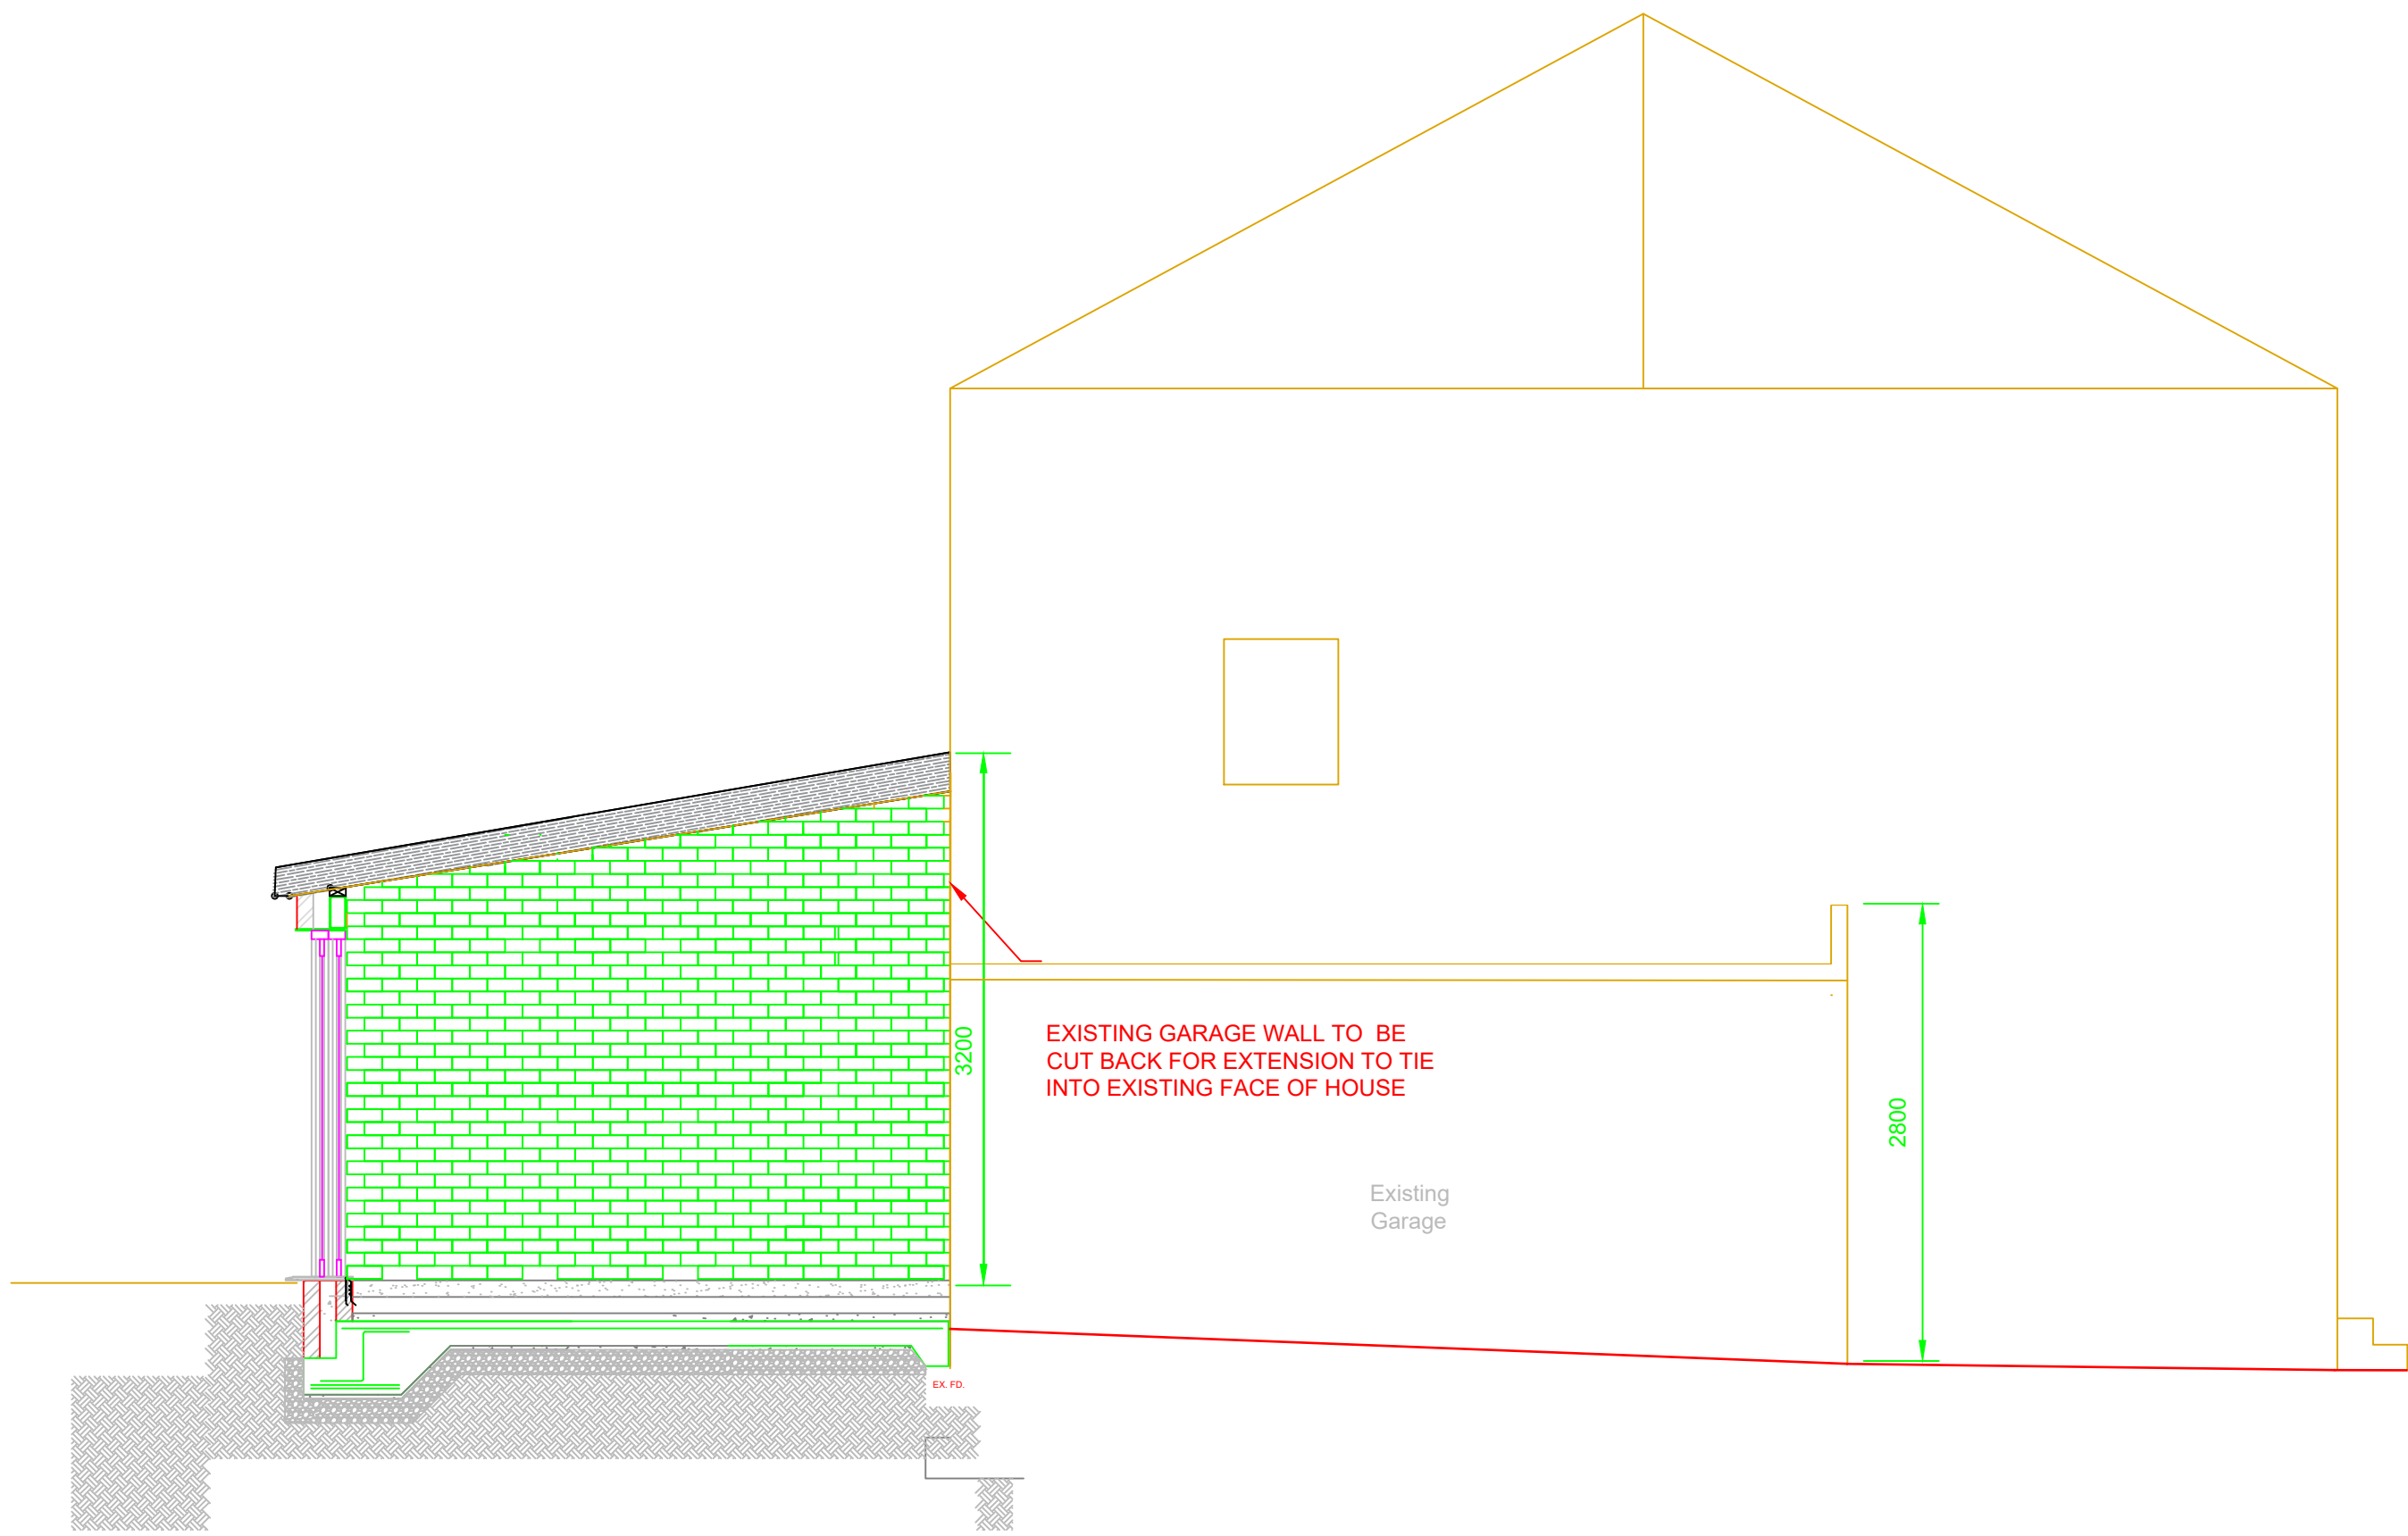


Proposed East Side Elevation
SCALE 1:20

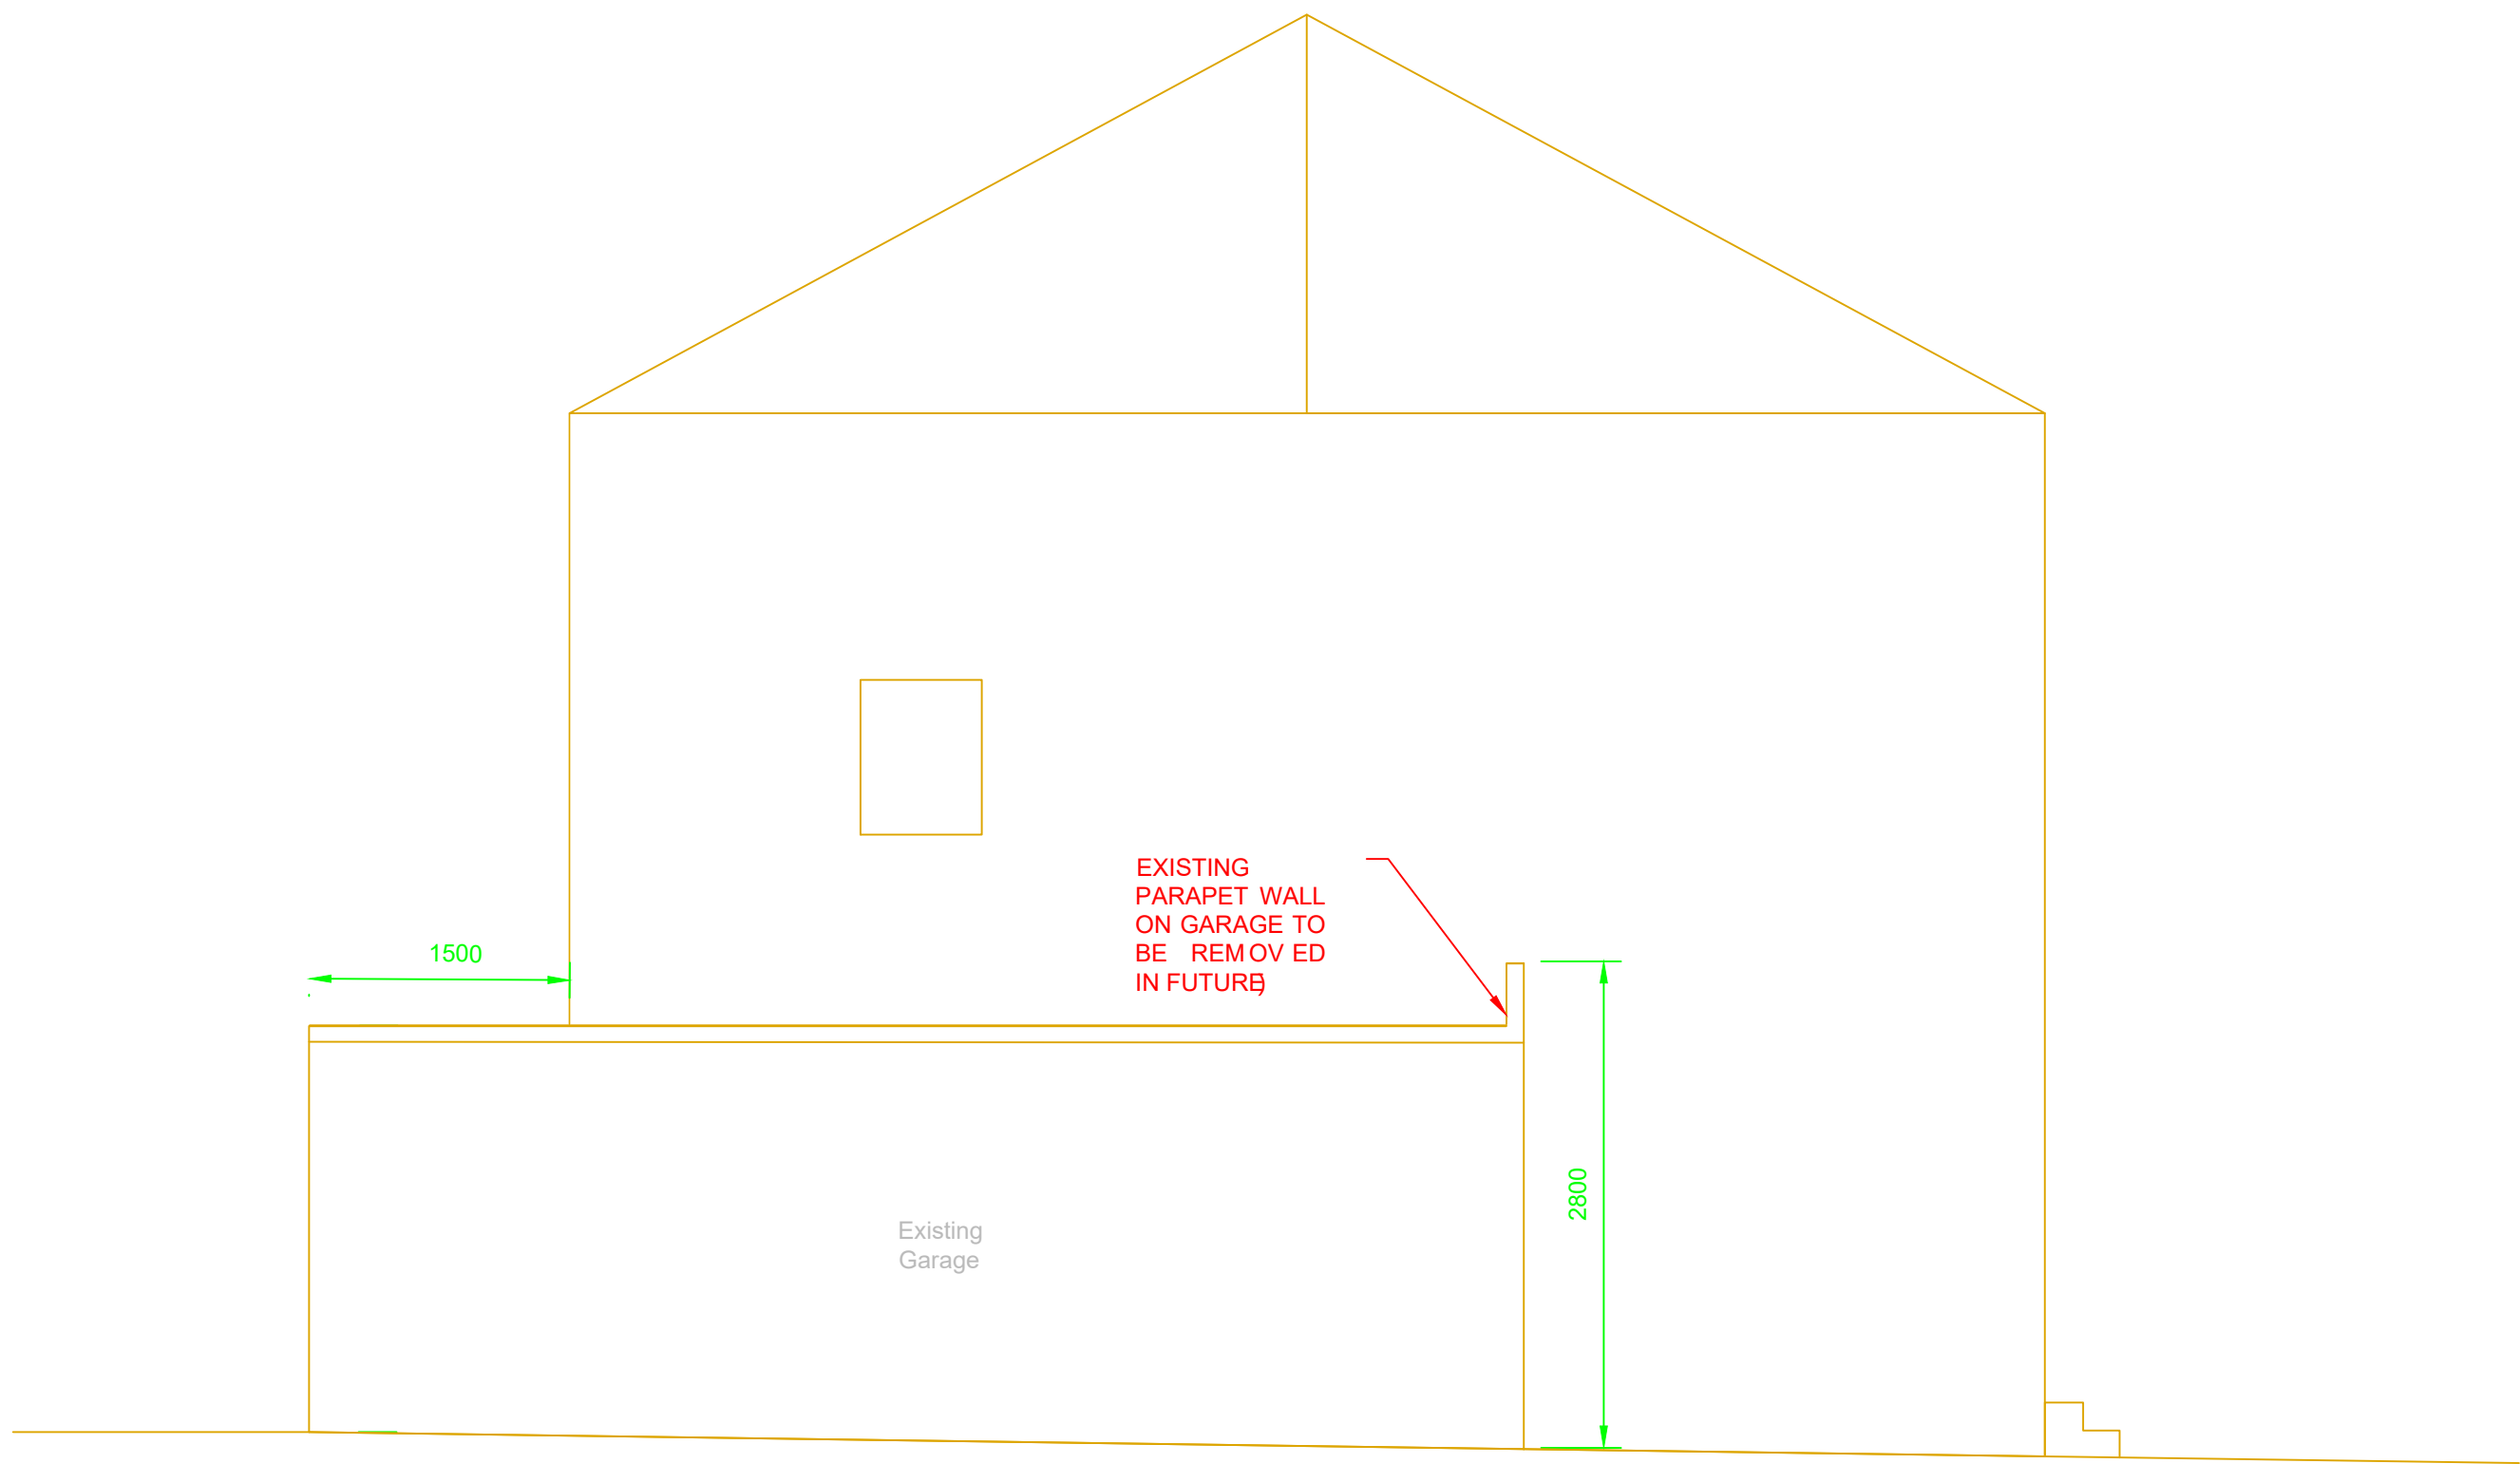

Existing East Side Elevation
SCALE 1:20

NOTES:

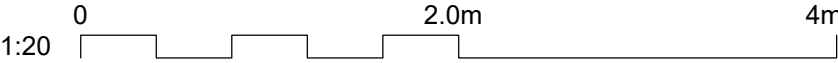

				DRAWING NO		DATE	DRAWING	PROJECT
				2507-01-07		29.10.25		
				DRAWN		SCALE		
				MR		AS STATED @ A1		
				REV.	DATE	DESCRIPTION	BY	APP