


PROPOSED REAR 1:50

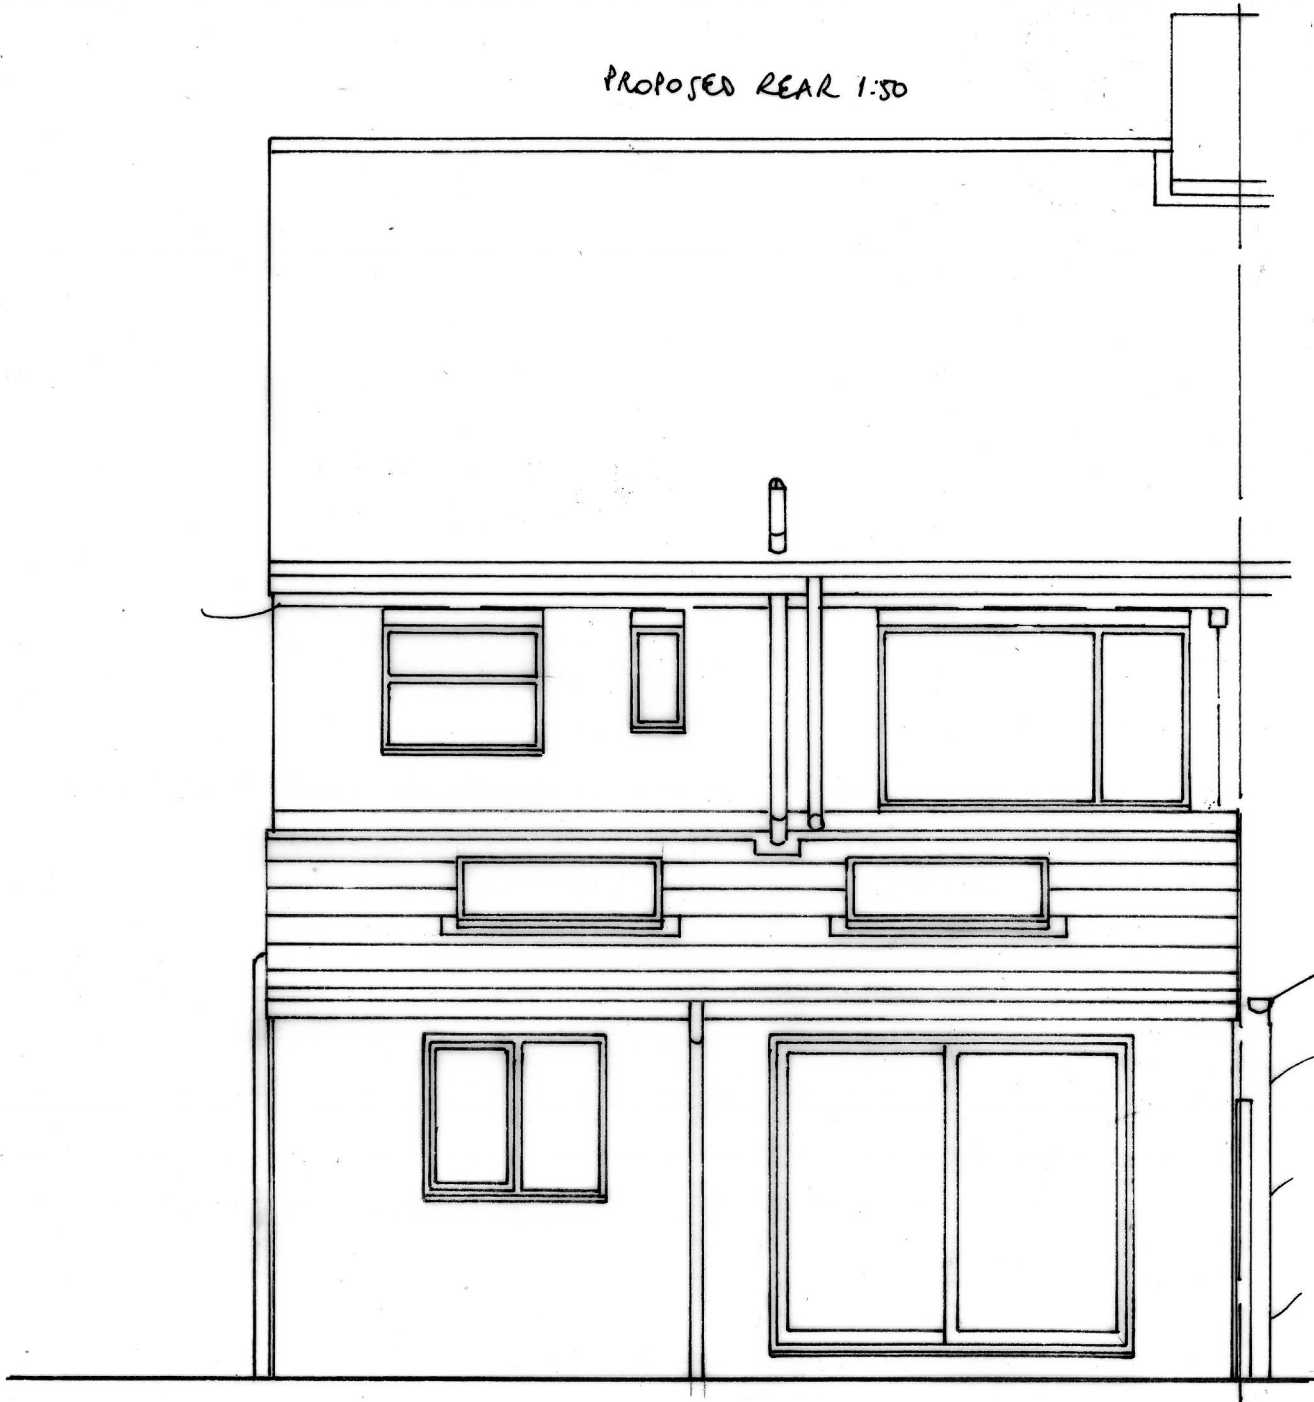

ROOF TILE, FACING BRICK, WHITE UPVC FRAMES, ETC. TO MATCH
EXISTING AS CLOSELY AS POSSIBLE.

PROPOSED EXTENSION TO 67 HYLTON AVE., S. SHIELDS
FOR P. STEPHENSON

DRG NO 1