




FRONT (SOUTH EAST) ELEVATION

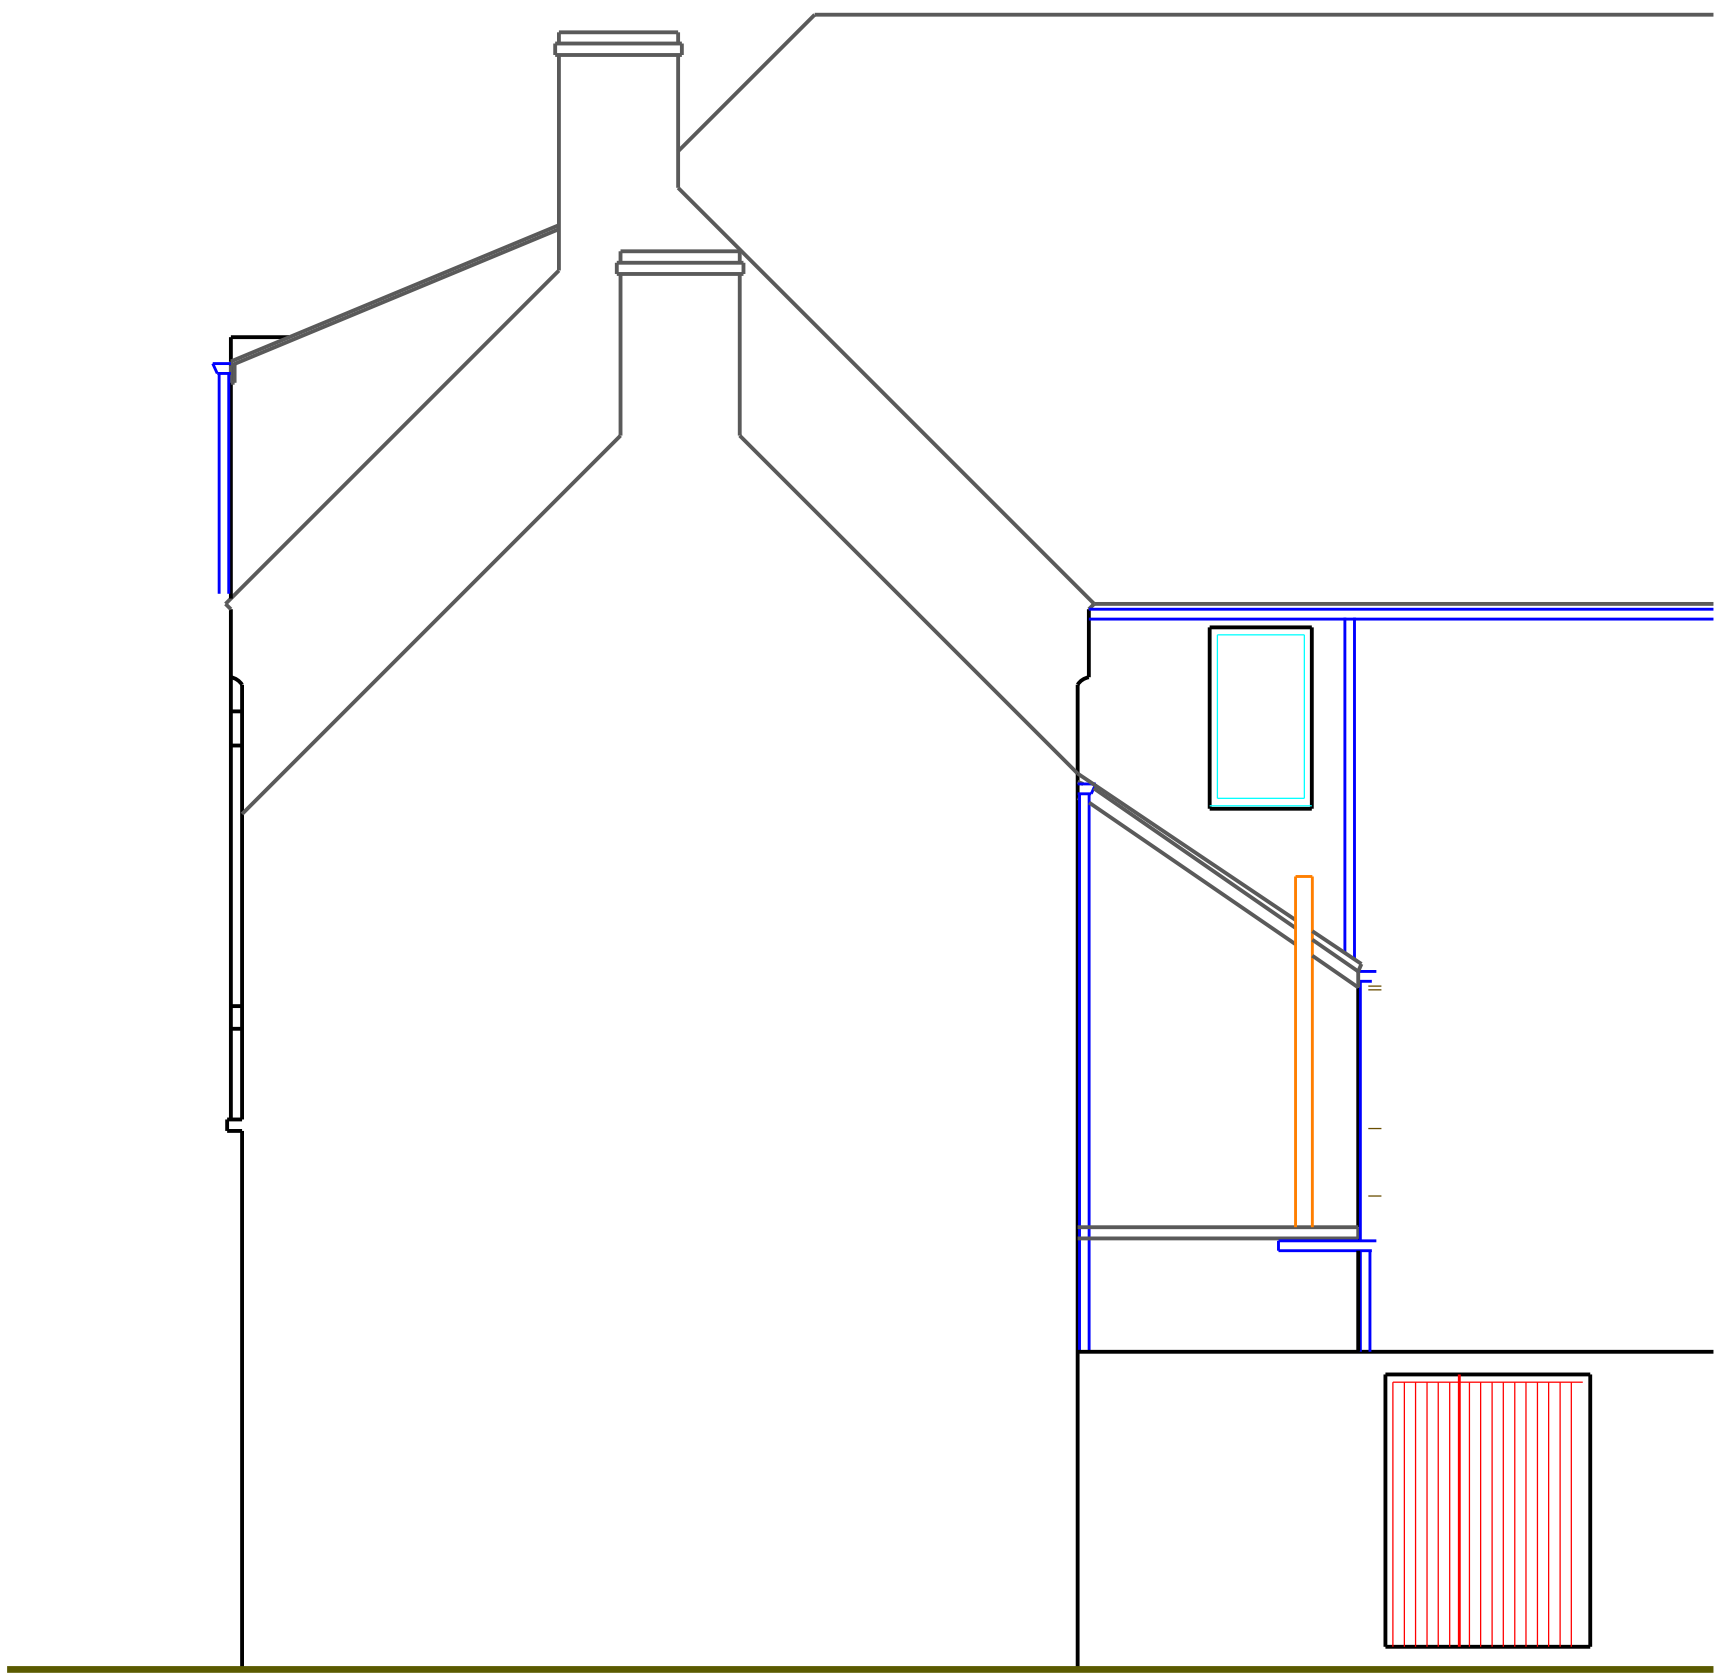

SIDE (NORTH EAST) ELEVATION



REAR (NORTH WEST) ELEVATION

