


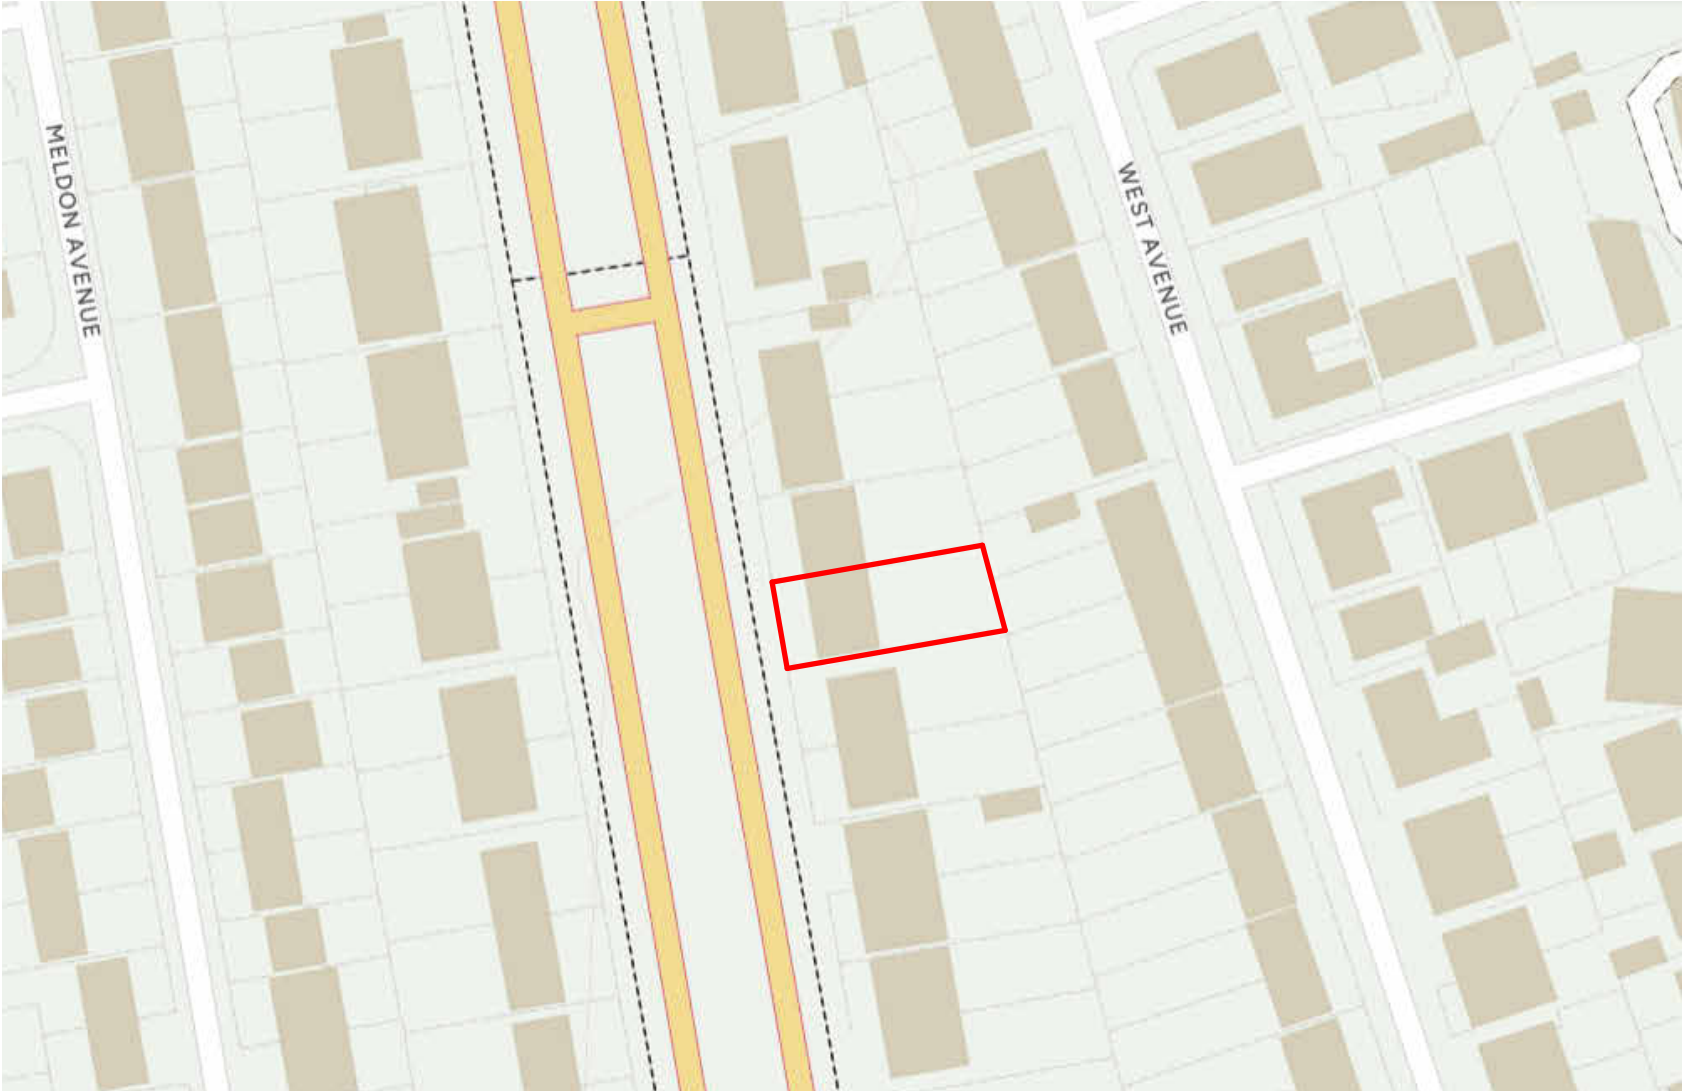

RIBA STAGE 3

STATUS



Address: MALING EXCHANGE
Hoults Yard
Newcastle-upon-Tyne
NE6 2HL

Tel: 0191 209 6020
Email: info@rruddick.co.uk
Web: www.rruddick.co.uk



© Richard Ruddick Architecture Ltd

Scale 1 : 1250 @A3 Date 27/08/2025

Drawing Number
1030-JT-00-00

Revision
A

Drawing Title
Site Location Plan


Project
Rear Extension

Address
155 King George Rd, South Shields,
NE34 0EU

Client
Mr and Mrs Traynor

Do not scale drawings. Use only written dimensions.

Site Location Plan

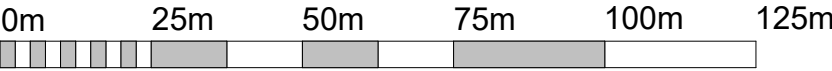

VISUAL SCALE 1:1250 @ A3

