


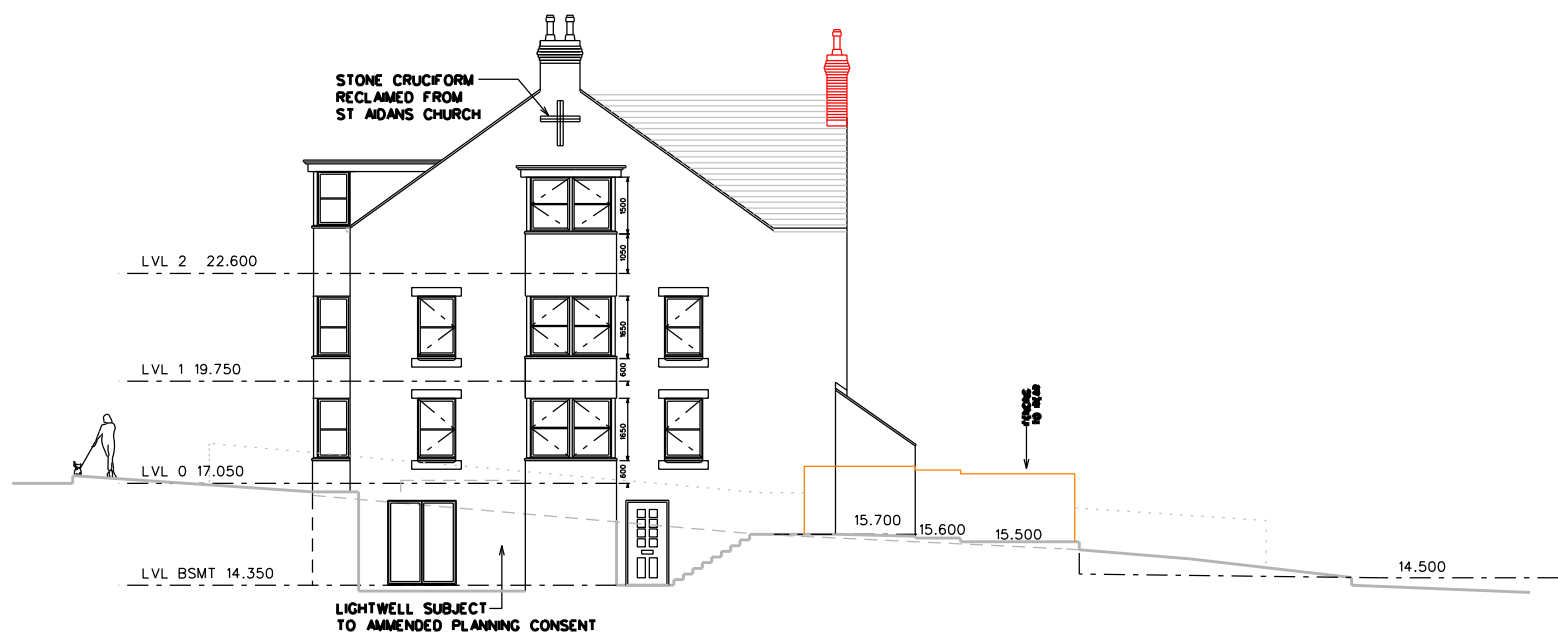


ELEVATION TO HENRY NELSON STREET

MATERIALS SCHEDULE

- Facing brickwork with stone cills, heads, copings.
- UPVC double glazed windows
- Grey natural slate roof tiles
- Close boarded timber fencing to rear
- Facing brick walls with steel rail cappings to St Aidans Rd/Henry Nelson St


● = INTEGRATED SWIFT BOX

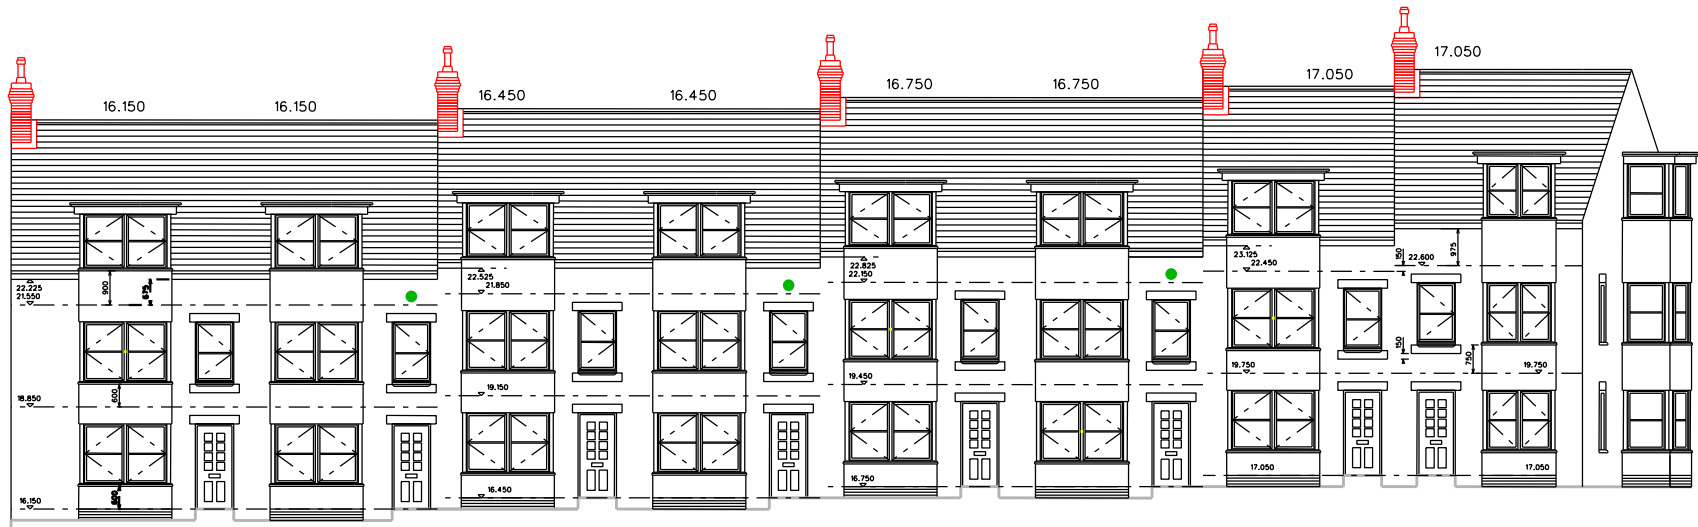


ELEVATION TO ST. AIDAN'S ROAD




ELEVATION TO REAR LANE

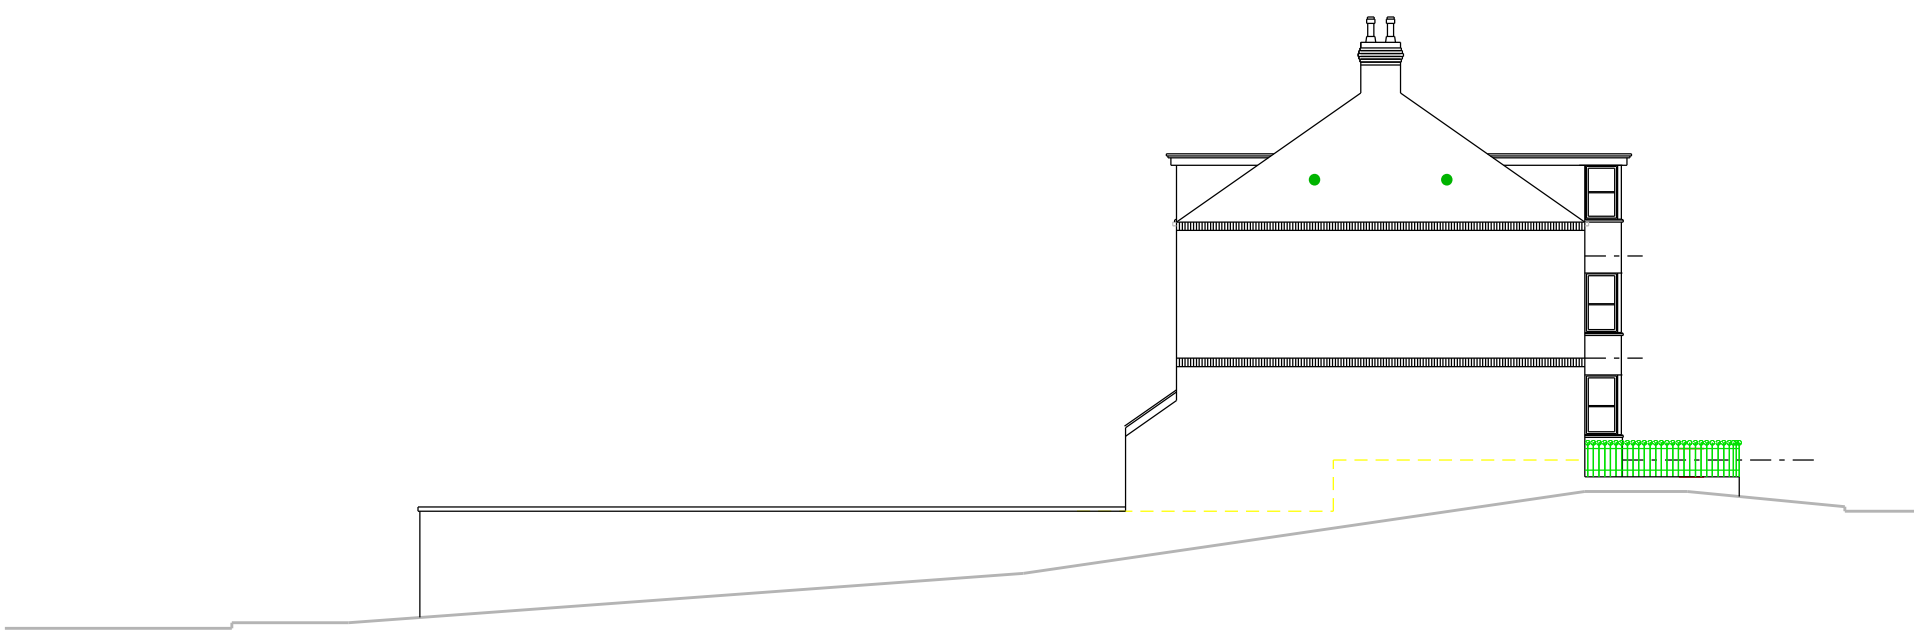


ELEVATION TO SIDE LANE

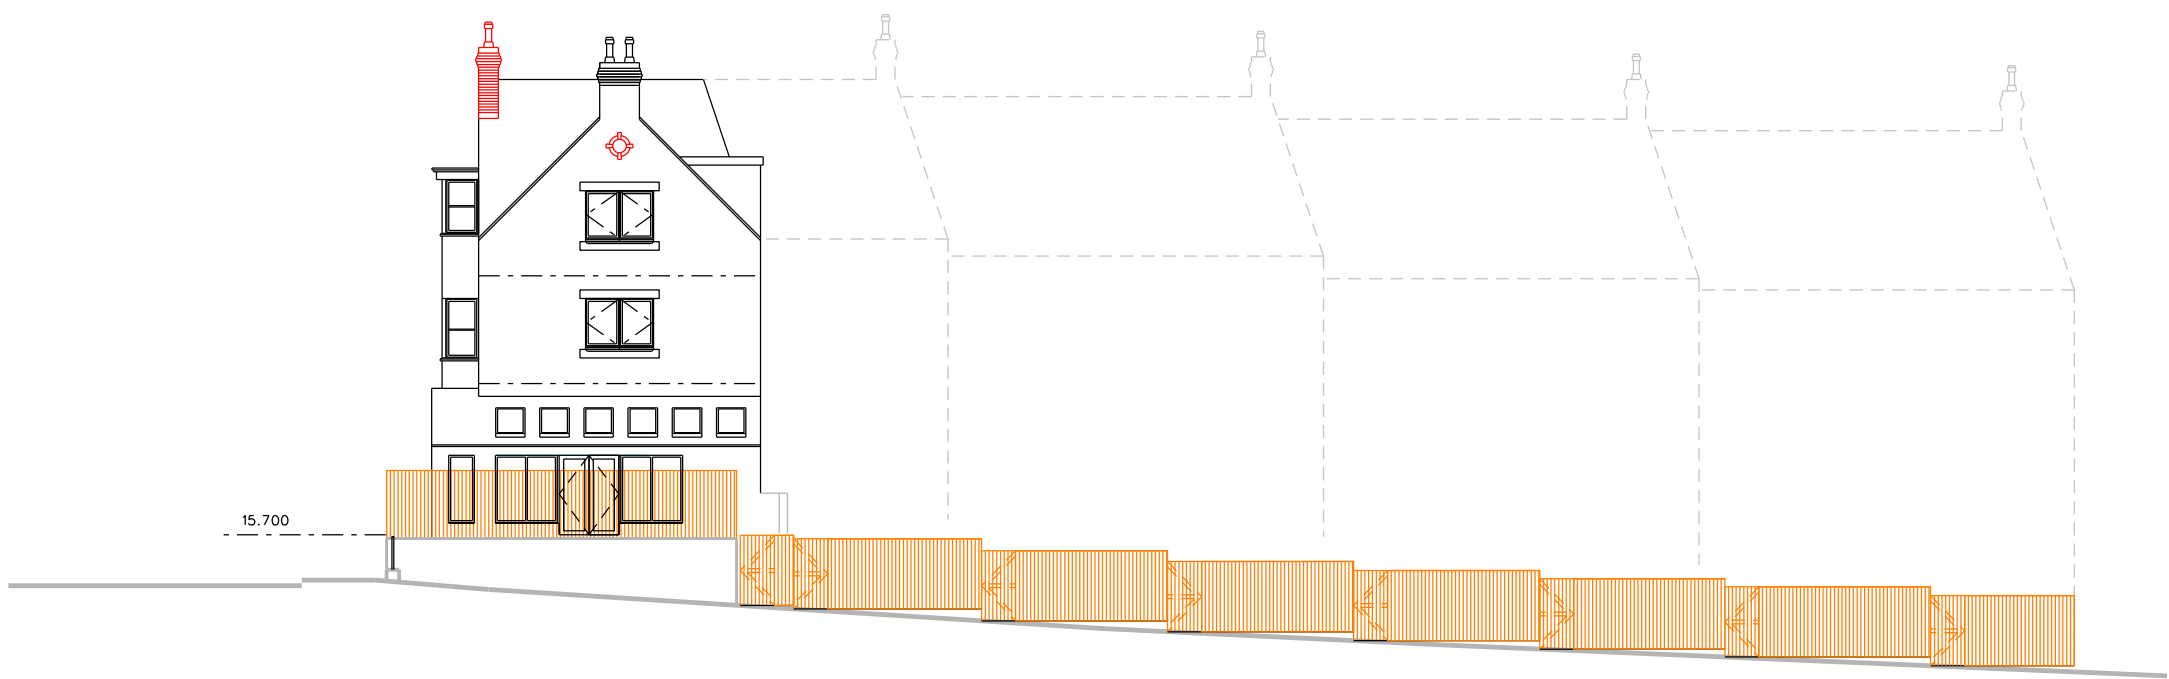

GABLE & DRIVEWAYS ELEVATION TO REAR LANE

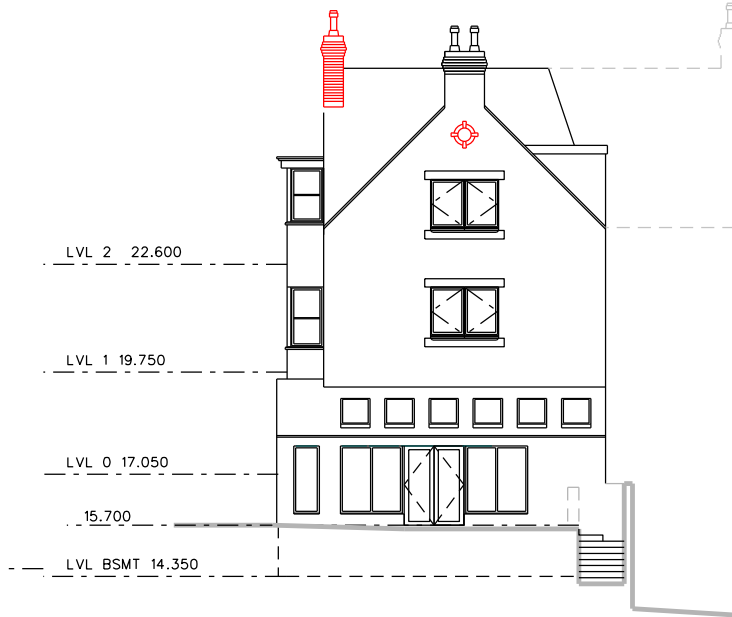

GABLE

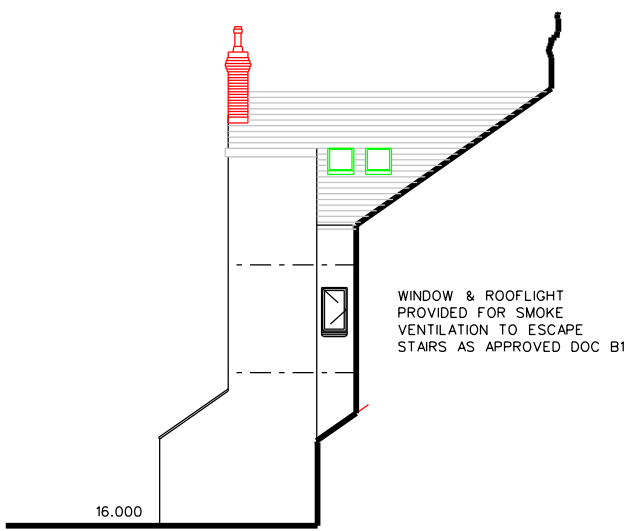

ELEVATION TO SIDE LANE

PARTIALLY OBSCURED

REVISION DATE / DESCRIPTION

- REVISION 'A' - 30.04.26
- G.F. APARTMENT LOBBY REDUCED IN SIZE
 - REAR LANE GARAGING REMOVED
 - REAR LANE TREATMENT MODIFIED
 - INTEGRATED SWIFT BOXES SHOWN

REVISION	NORTH
A	

STAGE: PLANNING

PROJECT
RESIDENTIAL DEVELOPMENT
OF ST. AIDAN'S CHURCH SITE
ST. AIDAN'S ROAD
SOUTH SHIELDS

DRAWING
ELEVATIONS

PROJECT NO.	DRAWING NO.	REVISION
3819	C-04	A
DATE	SCALE	DRAWN BY
OCT '25	1:200@A1 1:400@A3	

MARIO MINCHELLA ARCHITECTS

UNIT 4, WITNEY WAY,
HI-TECH VILLAGE,
BOLDON BUSINESS PARK
TYNE AND WEAR
NE35 9PE
T: 0191 3802227
W: www.mma.net
E: info@mma.net

THIS DRAWING IS
COPYRIGHT OF
MMA

NOT TO BE SCALED
ALL DIMENSIONS TO
BE CHECKED ON SITE