



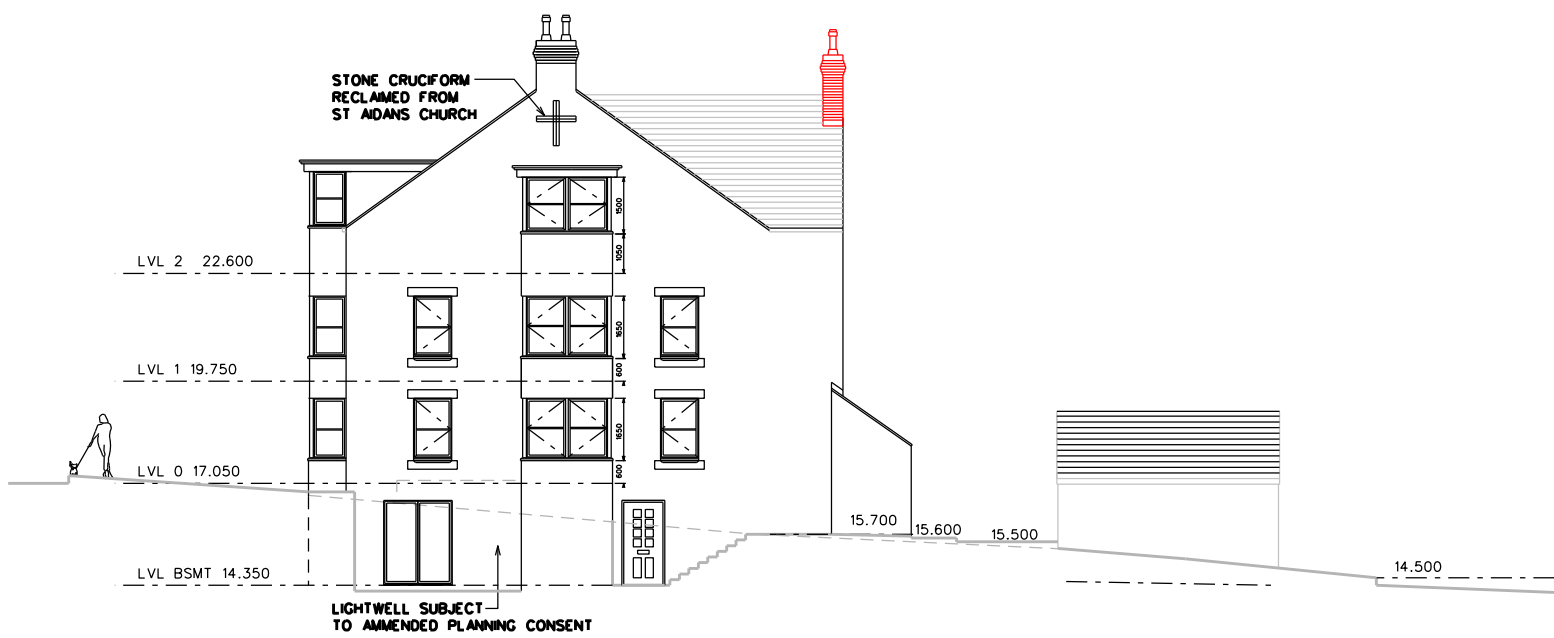

ELEVATION TO HENRY NELSON STREET

MATERIALS SCHEDULE


- Facing brickwork with stone cills, heads, copings.
- UPVC double glazed windows
- Grey natural slate roof tiles
- Close boarded timber fencing to rear
- Facing brick walls with steel rail cappings to St Aidans Rd/Henry Nelson St

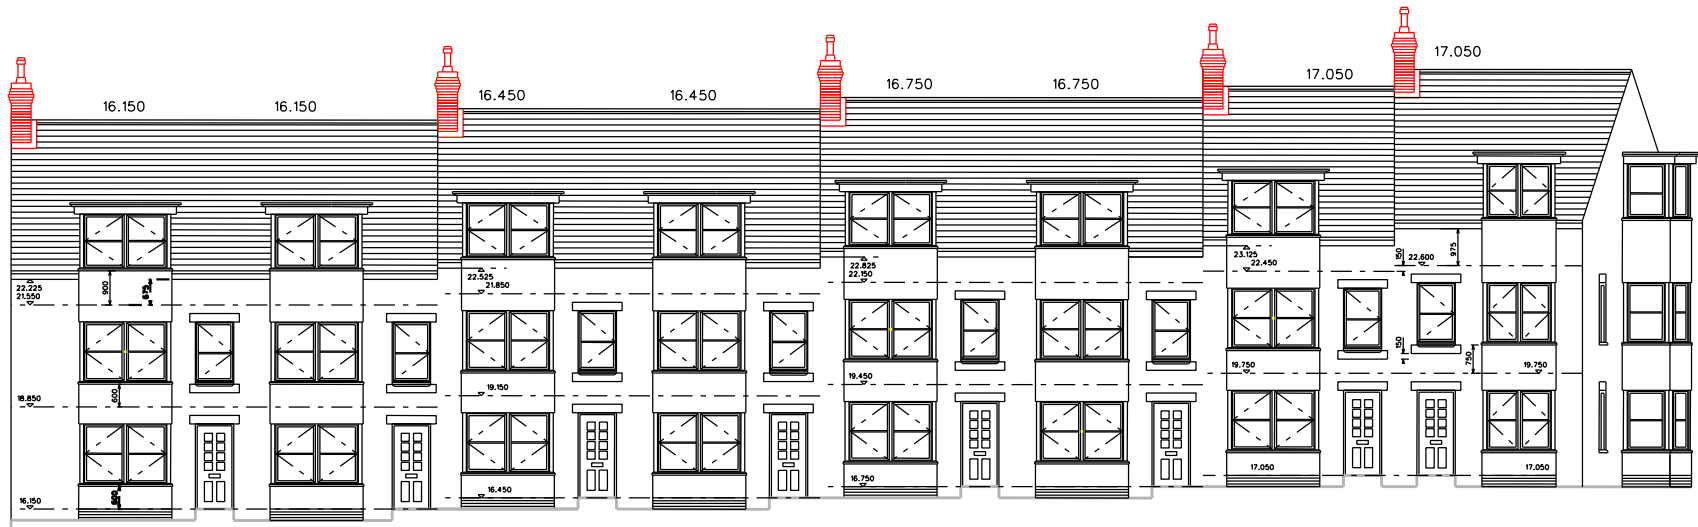


ELEVATION TO ST. AIDAN'S ROAD




ELEVATION TO REAR LANE

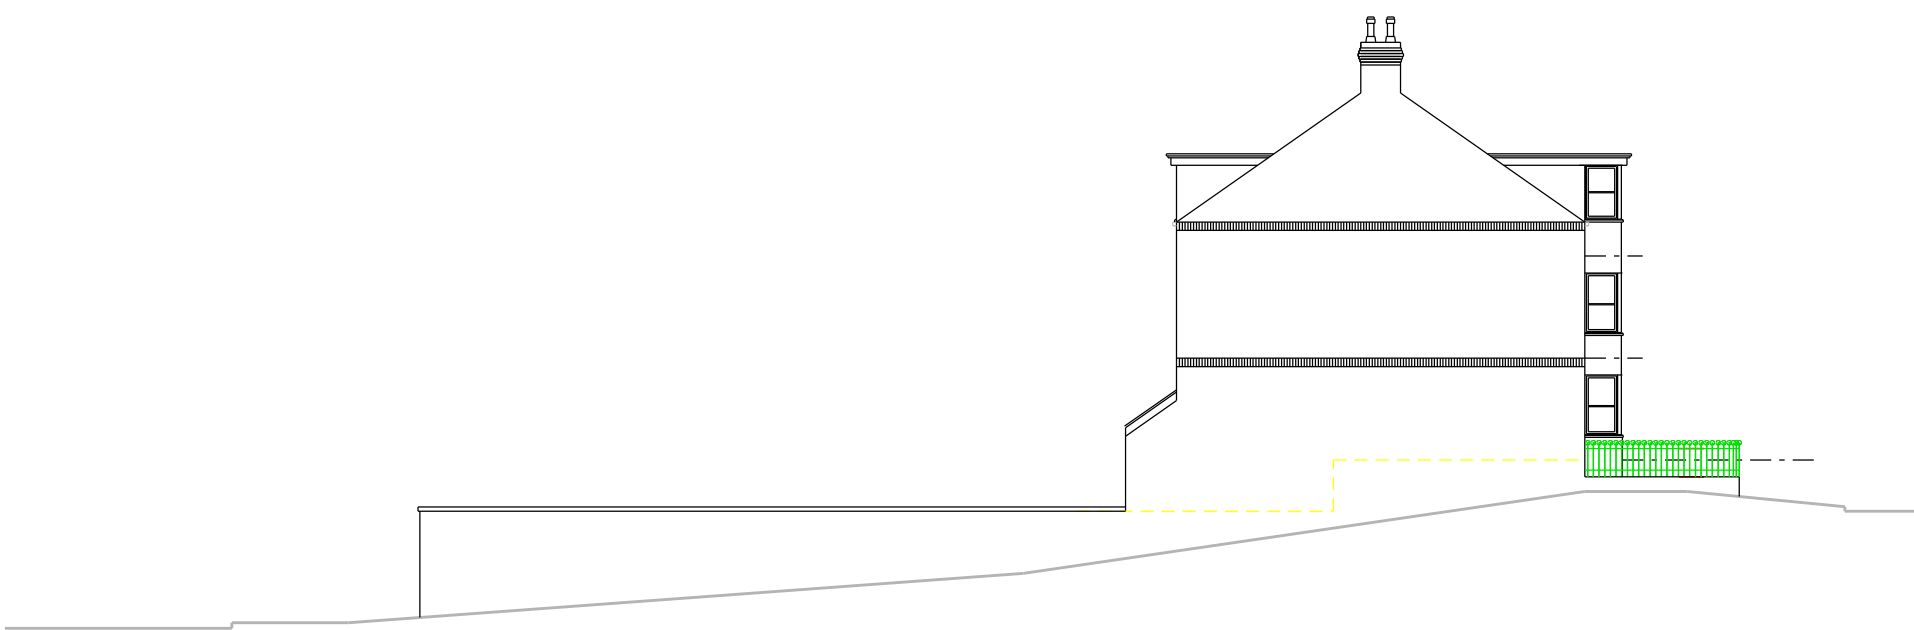


ELEVATION TO SIDE LANE

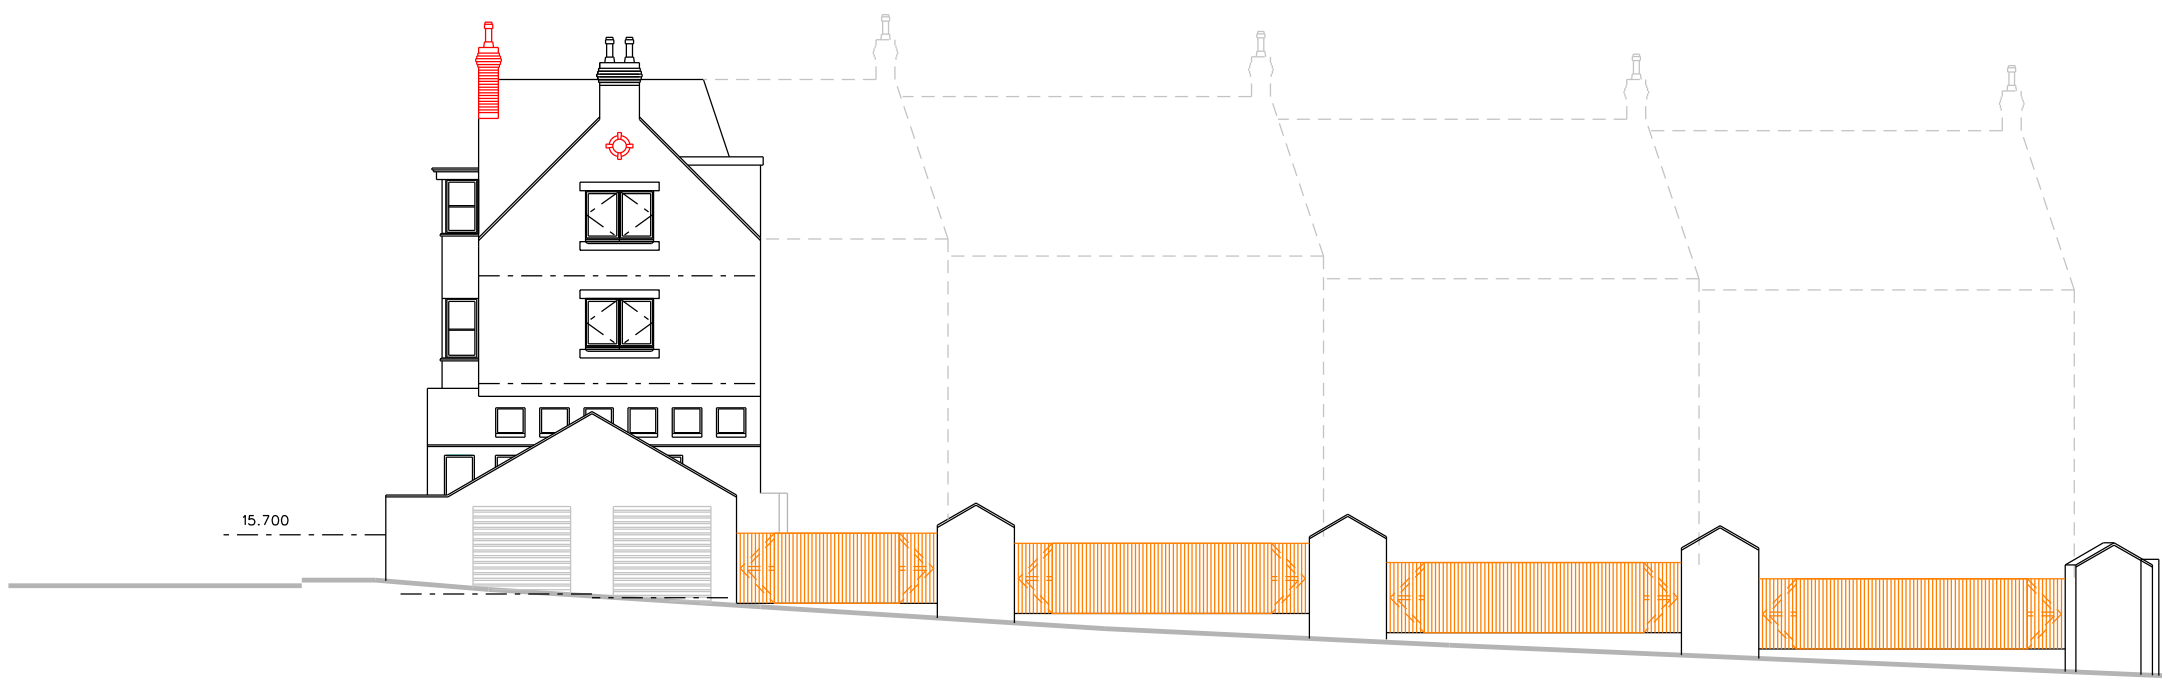

GABLE & DRIVEWAYS ELEVATION TO REAR LANE

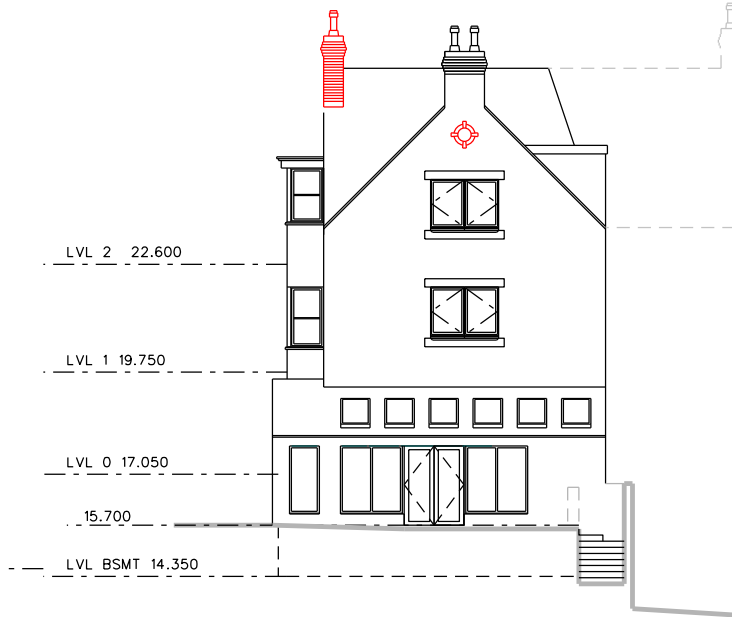

GABLE

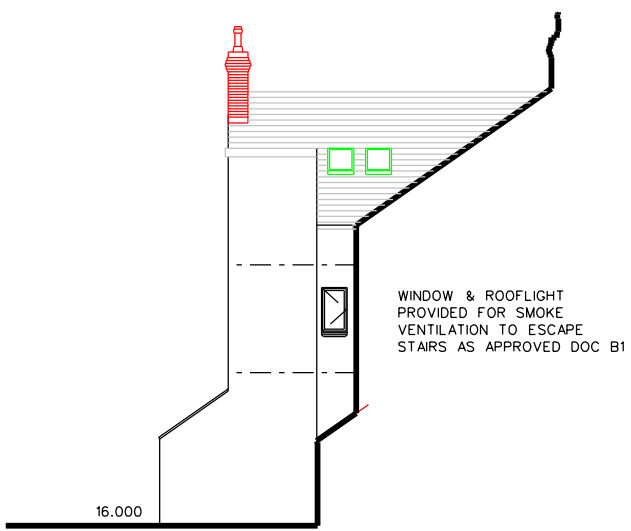

ELEVATION TO SIDE LANE

PARTIALLY OBSCURED

REVISION DATE / DESCRIPTION

REVISION	NORTH

STAGE:	PLANNING
PROJECT	RESIDENTIAL DEVELOPMENT OF ST. AIDAN'S CHURCH SITE ST. AIDAN'S ROAD SOUTH SHIELDS

DRAWING	ELEVATIONS
---------	------------

PROJECT NO.	DRAWING NO.	REVISION
3819	C-04	
DATE	SCALE	DRAWN BY
OCT '25	1:200@A1 1:400@A3	

MARIO MINCHELLA ARCHITECTS	UNIT 4, WITNEY WAY, HI-TECH VILLAGE, BOLTON BUSINESS PARK TYNE AND WEAR NE35 9PE T: 0191 3802227 W: www.mma.net E: info@mma.net	M M A
----------------------------	--	----------

THIS DRAWING IS COPYRIGHT OF MMA	NOT TO BE SCALED ALL OPENINGS TO BE CHECKED ON SITE
----------------------------------	---