


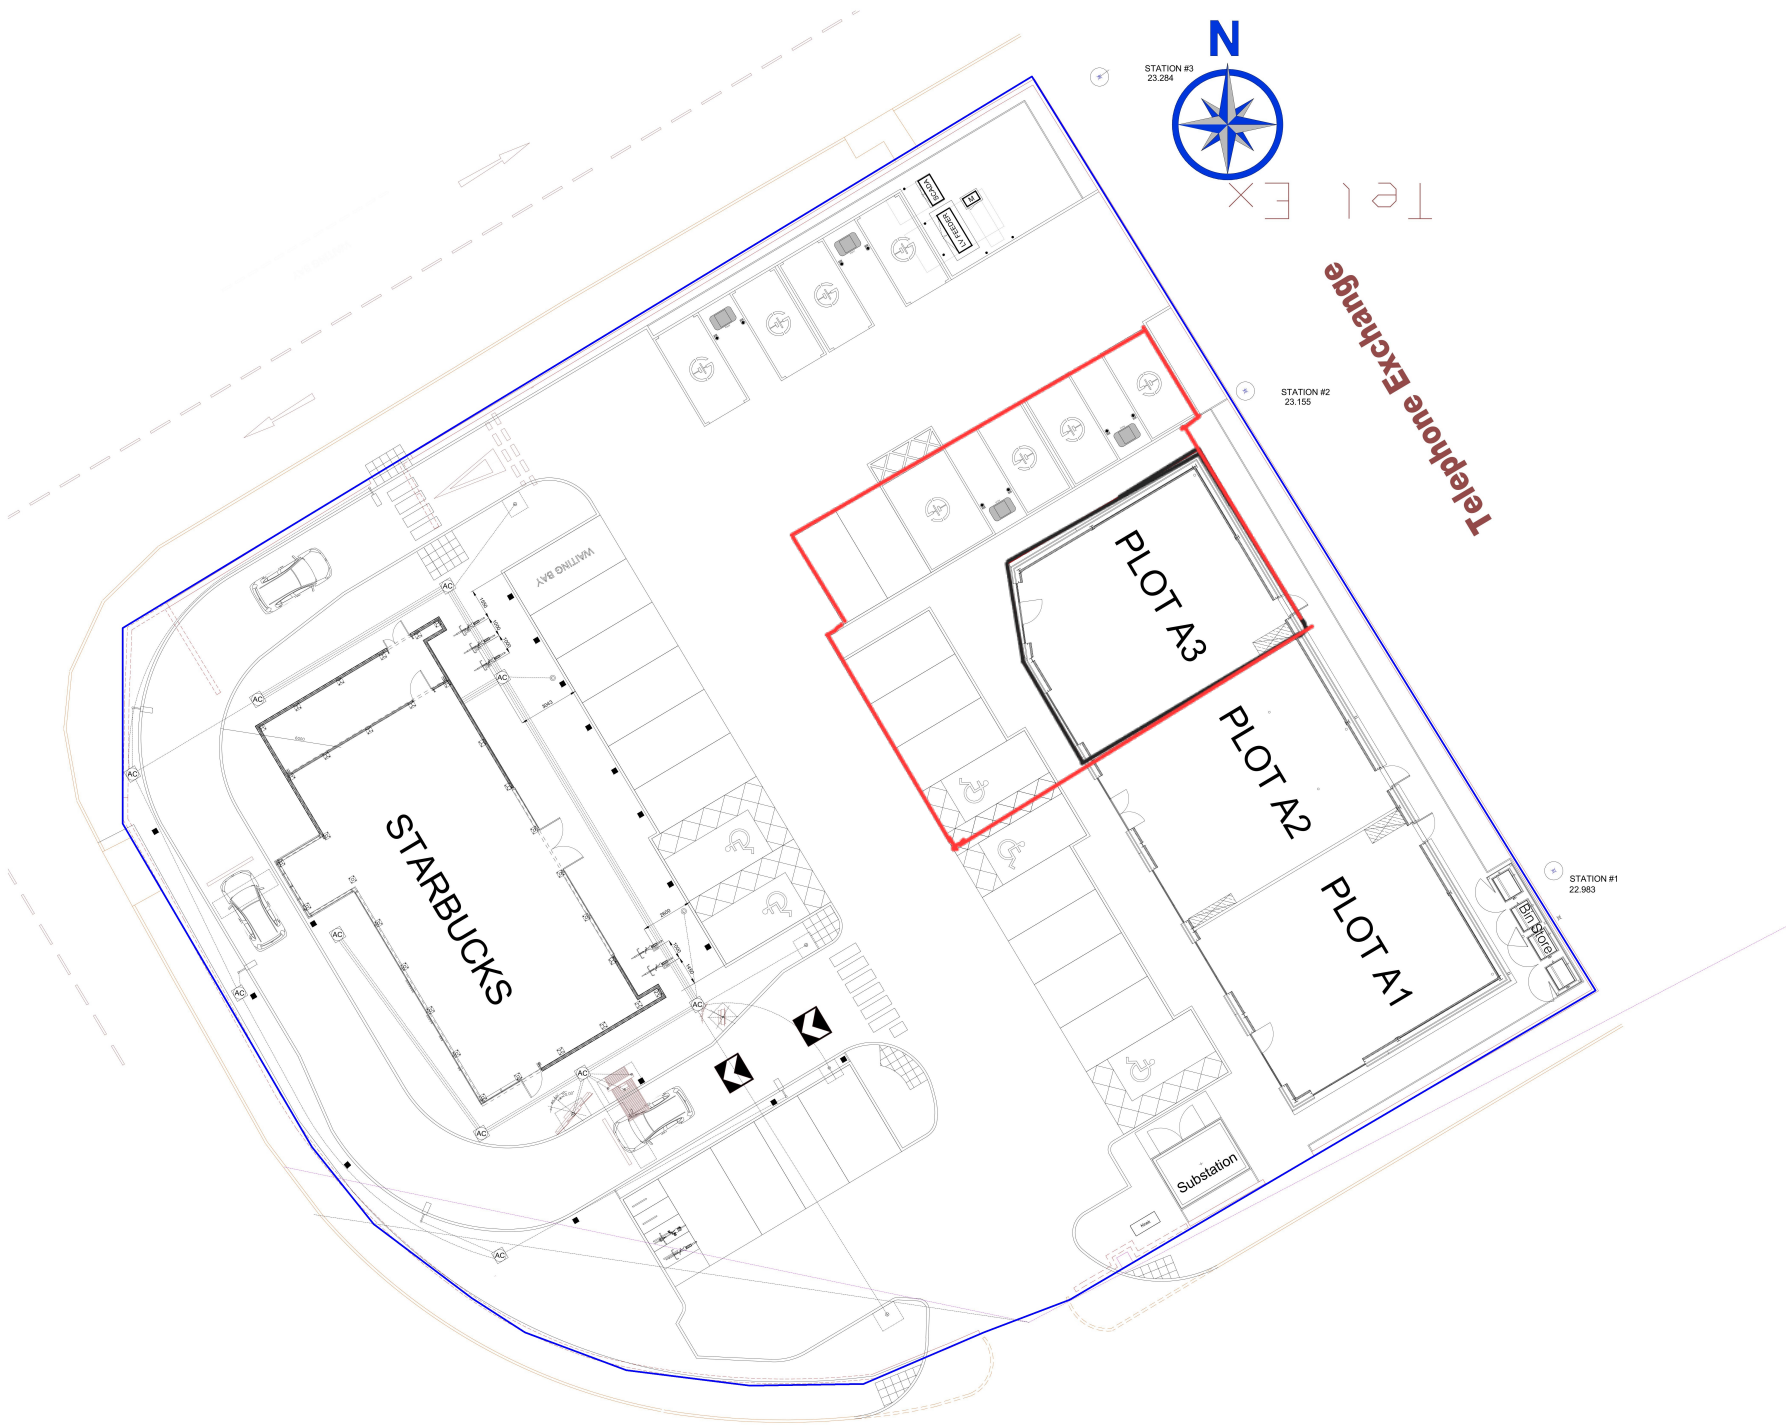

THIS DRAWING IS COPYRIGHT. DIMENSIONS ARE NOT TO BE SCALED FROM THIS DRAWING.	
ELECTRONIC DATA IS NOT TO BE AMENDED/DELETED WITHOUT IMA ARCHITECTS PERMISSION.	
ALL FINISHES TO BE DESIGNED BY APPROPRIATE SPECIALIST SUB-CONTRACTOR.	
DETAIL DRAWINGS AT LARGER SCALE TAKE PRECEDENCE OVER GENERAL ARRANGEMENT DRAWINGS.	
C01	23.01.2025
C02	24.04.2025
C03	04.07.2025
C04	07.08.2025
C05	23.09.2025
C06	24.09.2025

NOTES

- ENSURE THAT COORDINATES ARE CORRECT ON SITE. DOUBLE CHECK BEFORE CONSTRUCTION
- USE CHECKPOINT TO NORTH OF SITE ON KERB TO SEE IF THIS MATCHES LOCATION
- ANY DISCREPANCIES ON SITE WHEN SETTING-OUT ARE TO BE REPORTED TO ARCHITECTS PRIOR TO PROCEEDING FURTHER

THIS DRAWING WAS PREVIOUSLY ISSUED AS REVIT FILE/DRAWING. WE HAVE SUBSEQUENTLY IMPORTED THE DRAWING INTO AUTOCAD SO THAT THE COORDINATES ARE CORRECT TO THE MODEL.



6 Rose Way
Blaby Business Park
Lutterworth Road
Blaby
Leicester
LE8 4BY

0116 2781200
www.ima-architects.co.uk

Project		Modo Bloc
Proposed Retail Development		
Crossgate, South Shields		
IMA Project No.	224020	
	224020 IMA - ST-00-DR-A-61006	
Revision	C06	
Status	Construction	
Drawing Title	Proposed Site setting out Plan	
Date	03/07/25	
Scale	1:125	
Sheet Size	A1	
Drawn By	HR	
Checked By		