


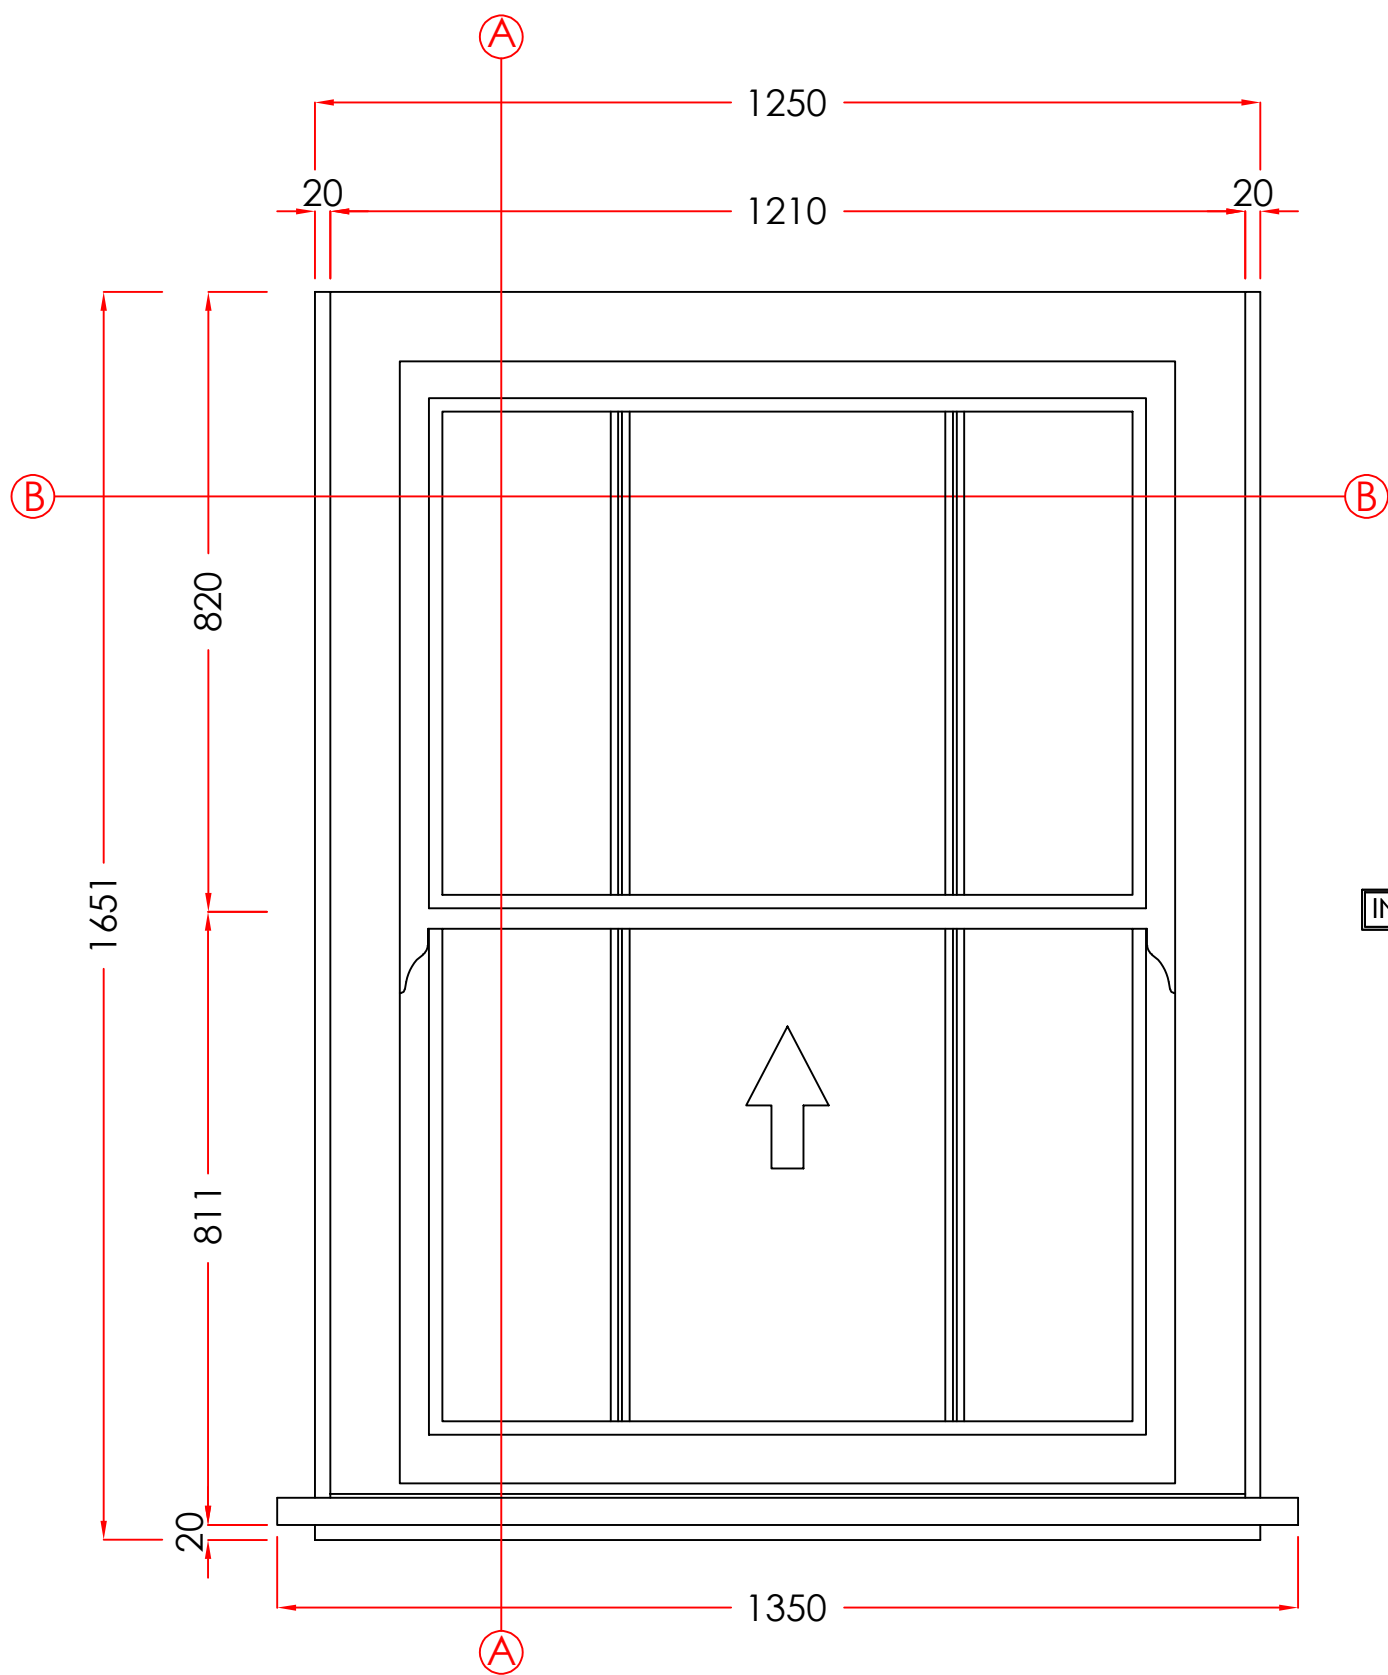

A-A SECTION

INT.

EXT.

INT.

EXT.

B-B SECTION

2. DINING ROOM

MATERIAL - TIMBER
INTERNAL & EXTERNAL COLOUR - WHITE
GLAZING - 24MM SEALED UNITS

VIEWED EXTERNALLY

THESE DRAWINGS ARE THE PROPERTY OF ANGLIAN HOME IMPROVEMENTS
AND MUST NOT BE USED, DISTRIBUTED, LOANED OR COPIED WITHOUT THE
EXPRESS PERMISSION OF ANGLIAN HOME IMPROVEMENTS.

Scale - 1:10
(Produced on A3 Paper)
Sheet 2 Of 2

Drawers Initials.

SF

CONTRACT No.: 30475112

date: 18/11/2025

PROPOSED: WINDOW REPLACEMENT
AT: 1 FRONT STREET
(INSTALLATION ADDRESS) CLEADON
SUNDERLAND
TYNE & WEAR, SR6 7QE

Anglian
Home Improvements

Heritage
TIMBER COLLECTION