




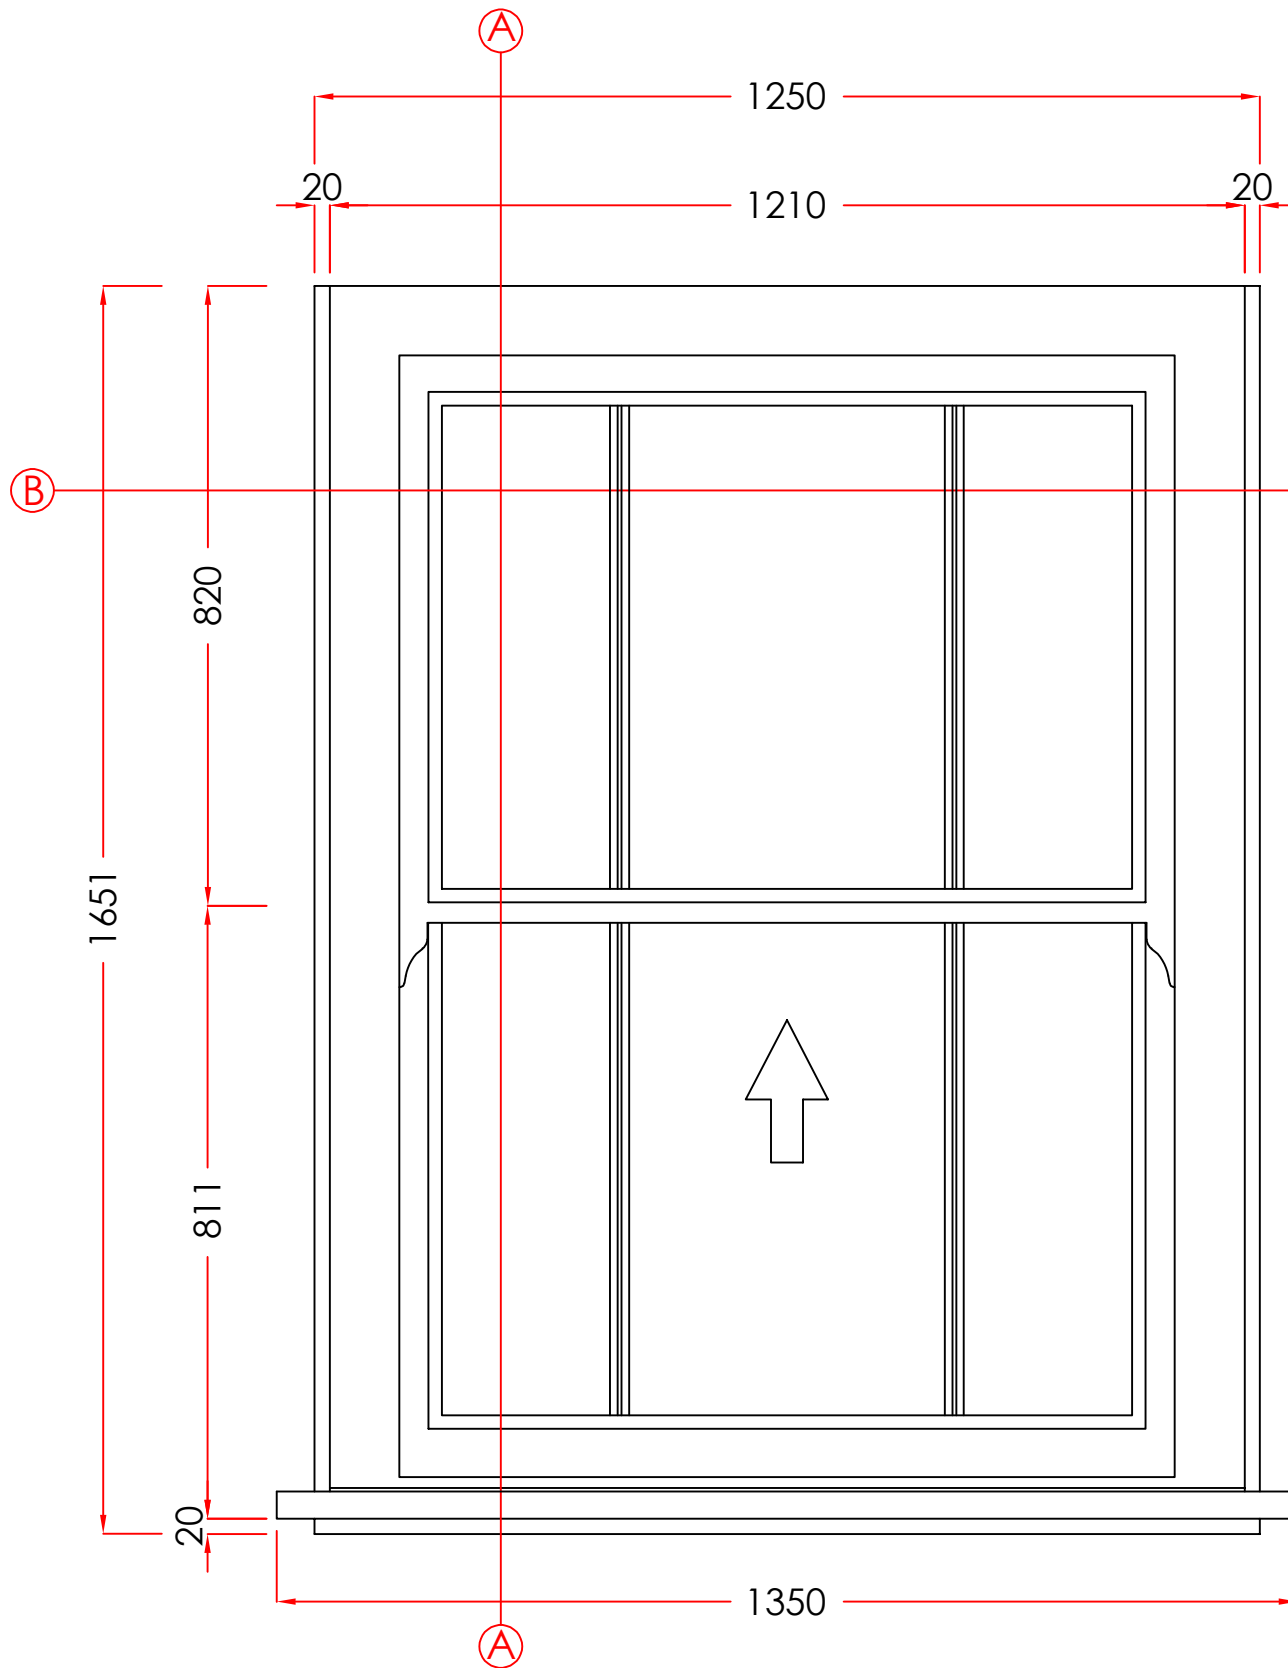

A-A SECTION

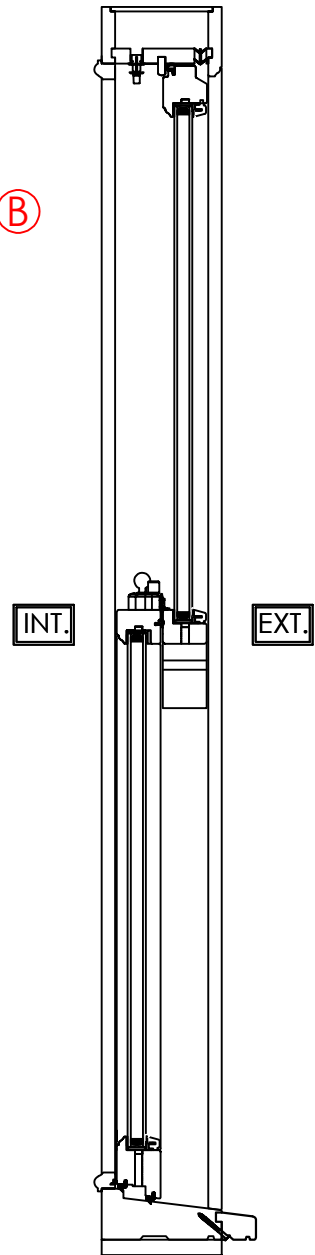

INT.

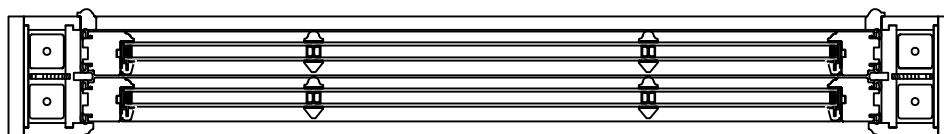

EXT.

B-B SECTION

1. LOUNGE

MATERIAL - TIMBER
INTERNAL & EXTERNAL COLOUR - WHITE
GLAZING - 24MM SEALED UNITS

Scale - 1:10
(Produced on A3 Paper)
Sheet 1 Of 2

Drawers Initials.

SF

CONTRACT No.: 30475112

date: 18/11/2025

PROPOSED: WINDOW REPLACEMENT
AT: 1 FRONT STREET
(INSTALLATION ADDRESS) CLEADON
SUNDERLAND
TYNE & WEAR, SR6 7QE



Heritage
TIMBER COLLECTION

VIEWED EXTERNALLY

THESE DRAWINGS ARE THE PROPERTY OF ANGLIAN HOME IMPROVEMENTS
AND MUST NOT BE USED, DISTRIBUTED, LOANED OR COPIED WITHOUT THE
EXPRESS PERMISSION OF ANGLIAN HOME IMPROVEMENTS.

Scale Bar
1:10 (mm)

0 100 200 300 400 500 600 700 800 900 1000 1100 1200 1300