



1. Proposals are subject to statutory consents and their related conditions.
2. Proposals are subject to further detailed design (by others).
3. Proposals are based on existing measured data (provided by others).
4. Proposals may be subject to 3rd party agreements, such as party wall agreements, rights of light, access easements and other legal covenants.
5. Proposals may be subject to legal agreements and amendments to existing lease agreements where applicable.

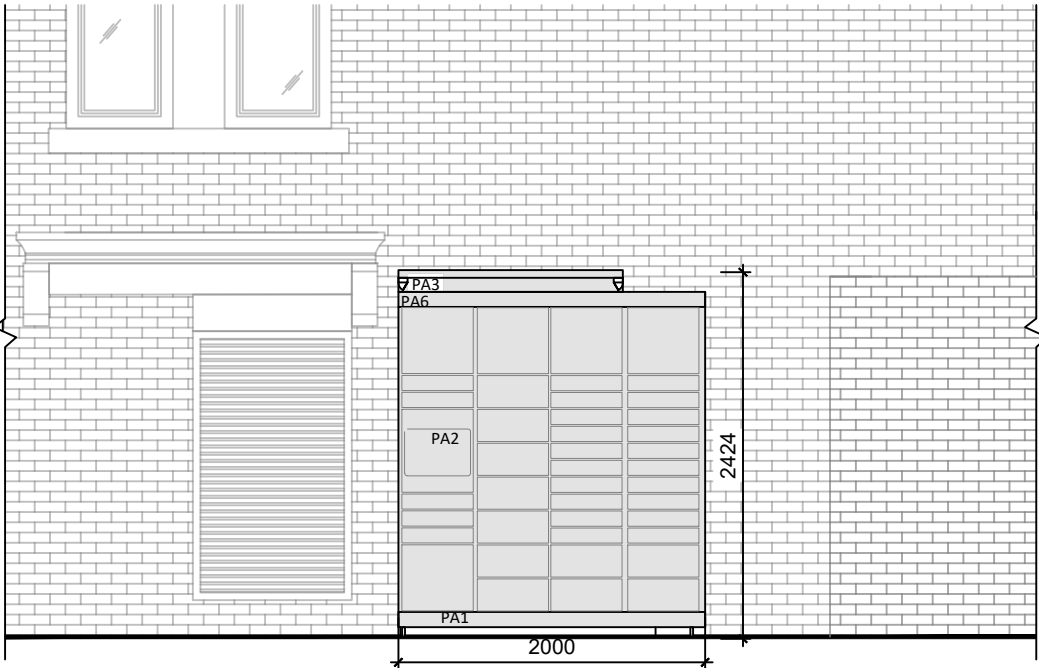


ELEVATION A
SCALE 1:50

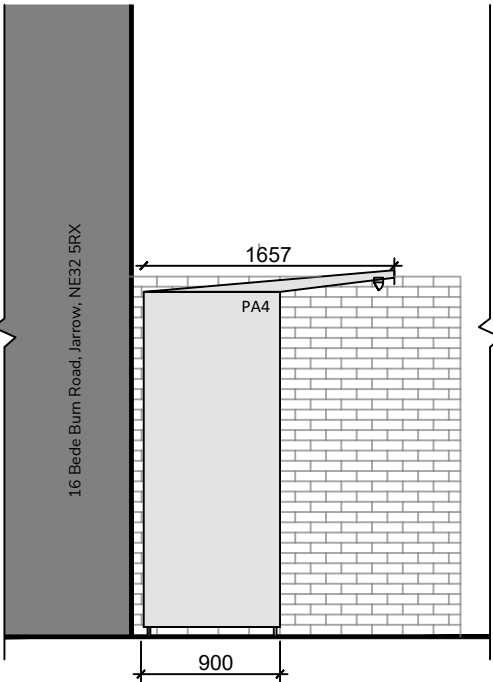


ELEVATION B
SCALE 1:50




KEY PLAN
SCALE 1:500

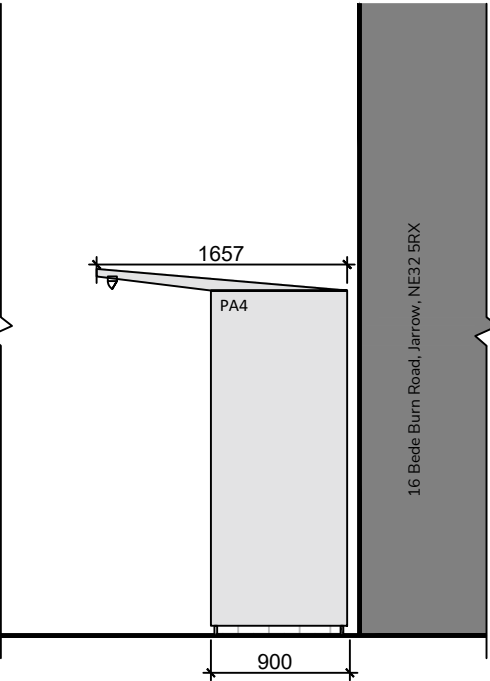

ELEVATION C
SCALE 1:50

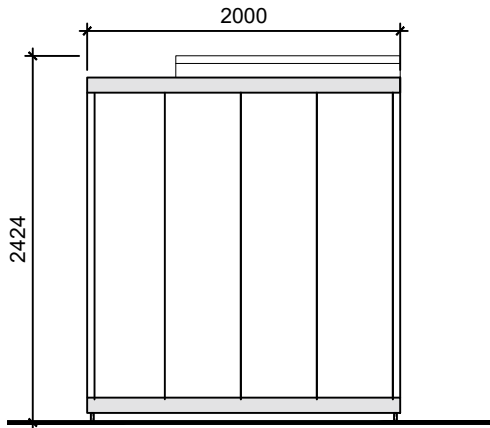

ELEVATION D
SCALE 1:50

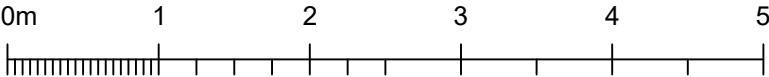

Scale - 1:50

FINISHES KEY

Please read proposed drawings and notes in conjunction with the full application package.

- PA1 Polymer Concrete Base
Colour: Black
- PA2 Vertical Touch Screen
Colour: Black
- PA3 Metal Canopy with Integrated Security Camera
Colour: Grey
- PA4 Metal Cladding vinyl wrapped with ORAGUARD 215 Polymeric PVC film
Colour: White
- PA5 Metal Face Drawers vinyl wrapped with ORAGUARD 215 Polymeric PVC film
Colour: White
- PA6 Metal Clad Downlights
Colour: Dark Grey
- PA7 Metal Rear Vent
Colour: Silver



PROPOSED LOCKER LOCATION

P1	Planning Issue	JD	MSA	25/11/2025
Rev	Description	By	Chk	Date
Project No: 2815-0603		Scale @ A3 1:50		Date: 25/11/2025
Drawn: JD		Checked: MSA		Status: PLANNING
Drawing No:				Revision:
L(02)101				P1