

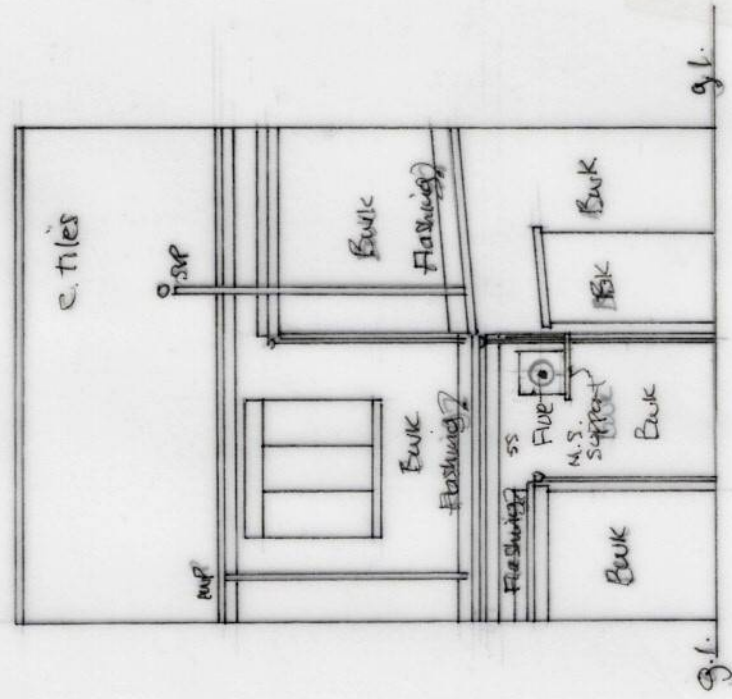
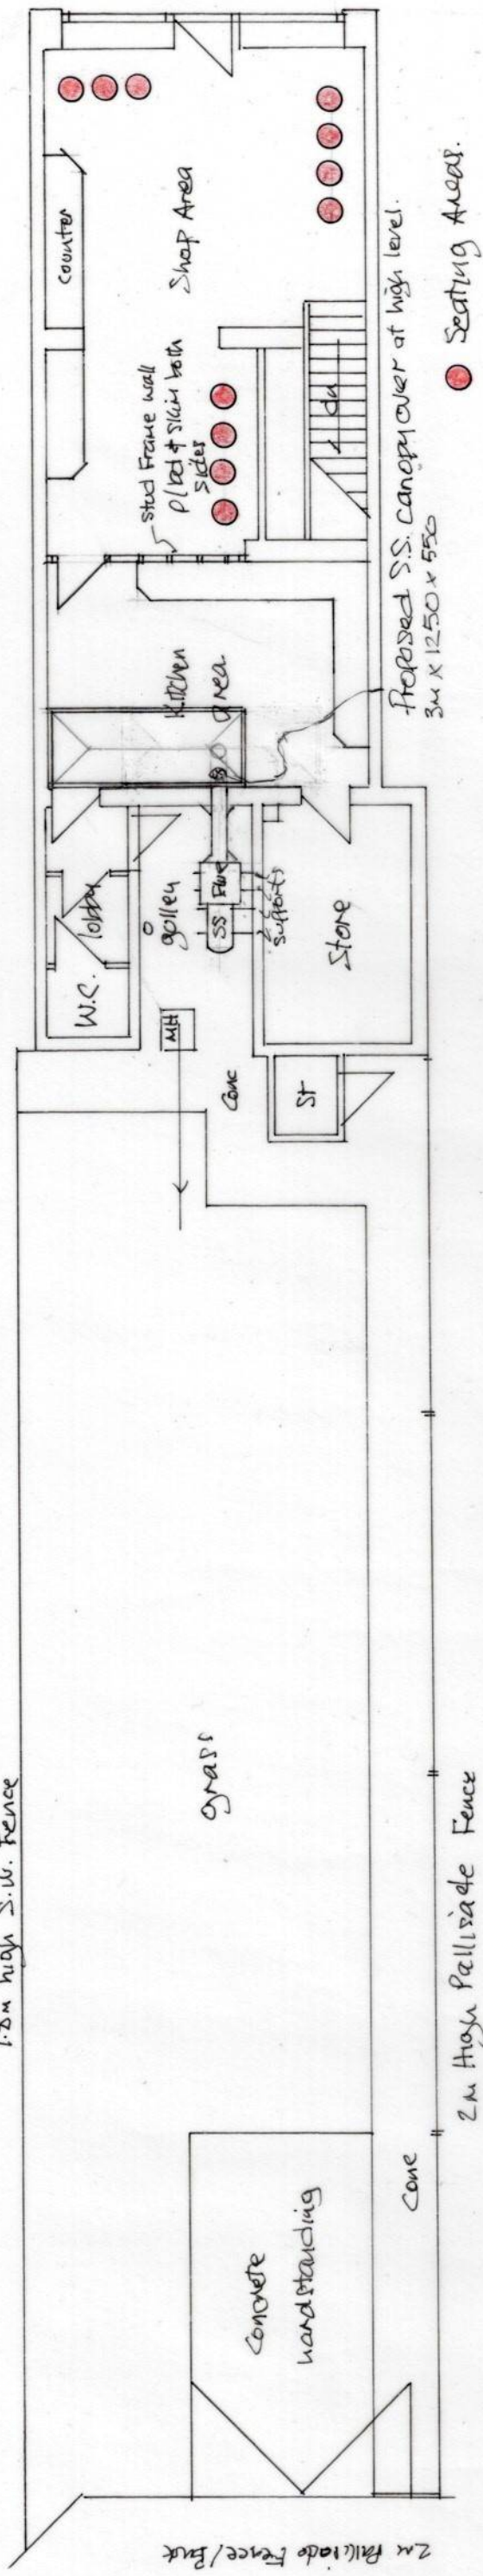
PROPOSED

Amended 14/June/2020.

Scale: 1-100
313. Prince Edward Road, South Shields. NE34 7LZ.

Scale: 1-100

1.8m high S.W. fence

Proposed Near
Elevation.