
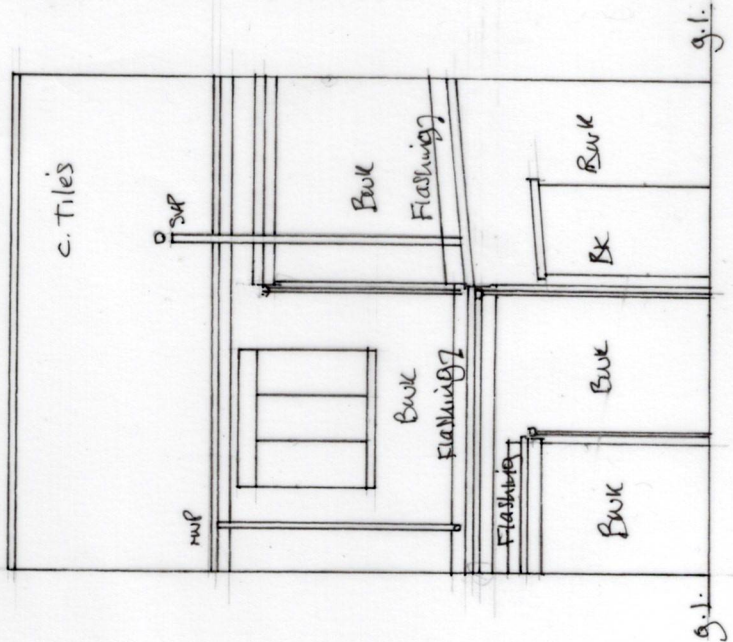



EXISTING

313, Prince Edward Road, South Shields, NE34 7LZ.

Scale: 1-100

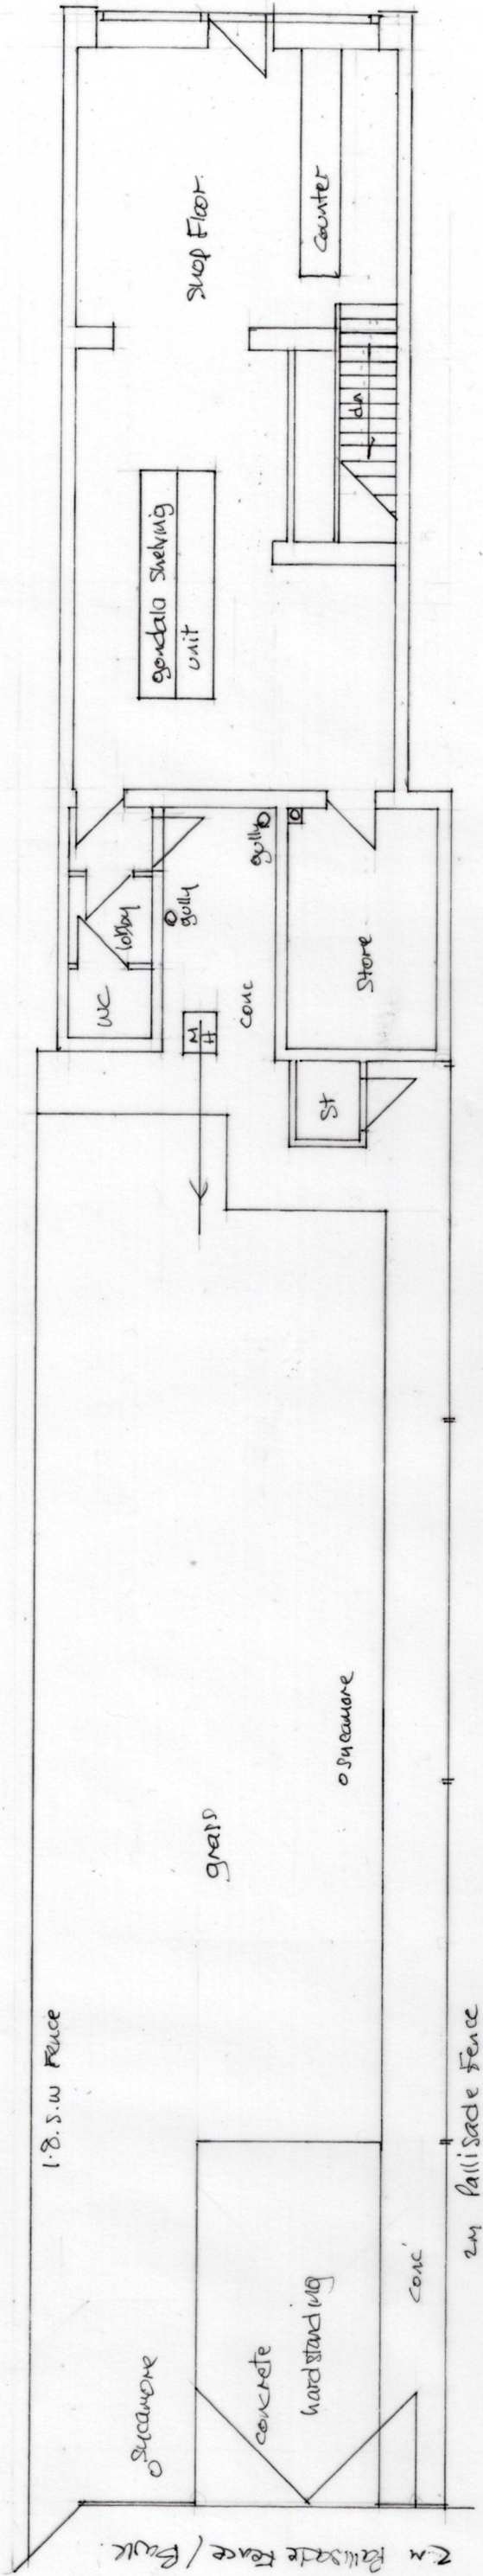

Extg Rear Elevation

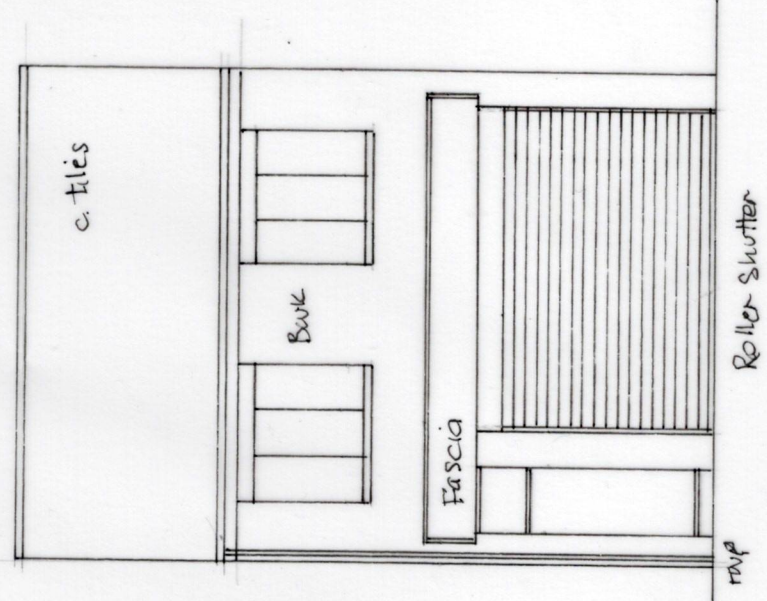

Extg Front Elevation