
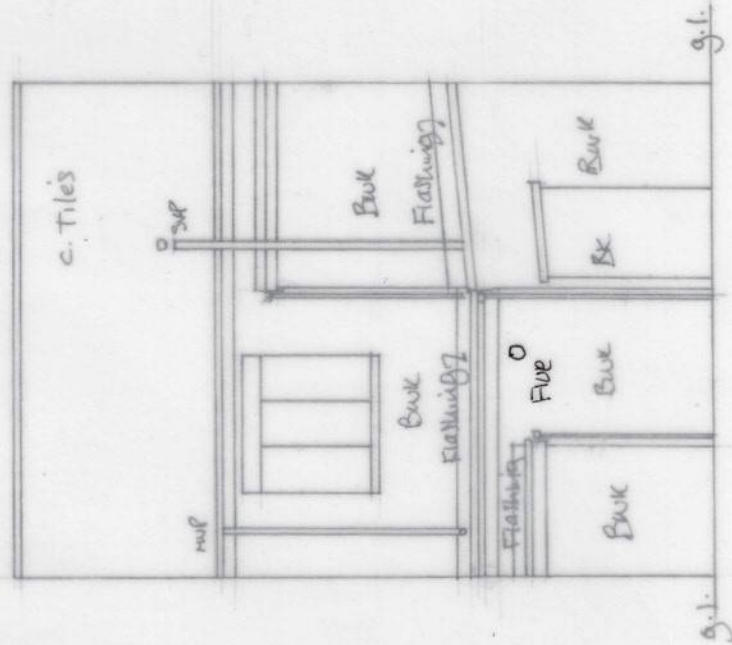


# PROPOSED

Scale: 1-100 313. Prince Edward Road, South Shields, NE34 7LZ.

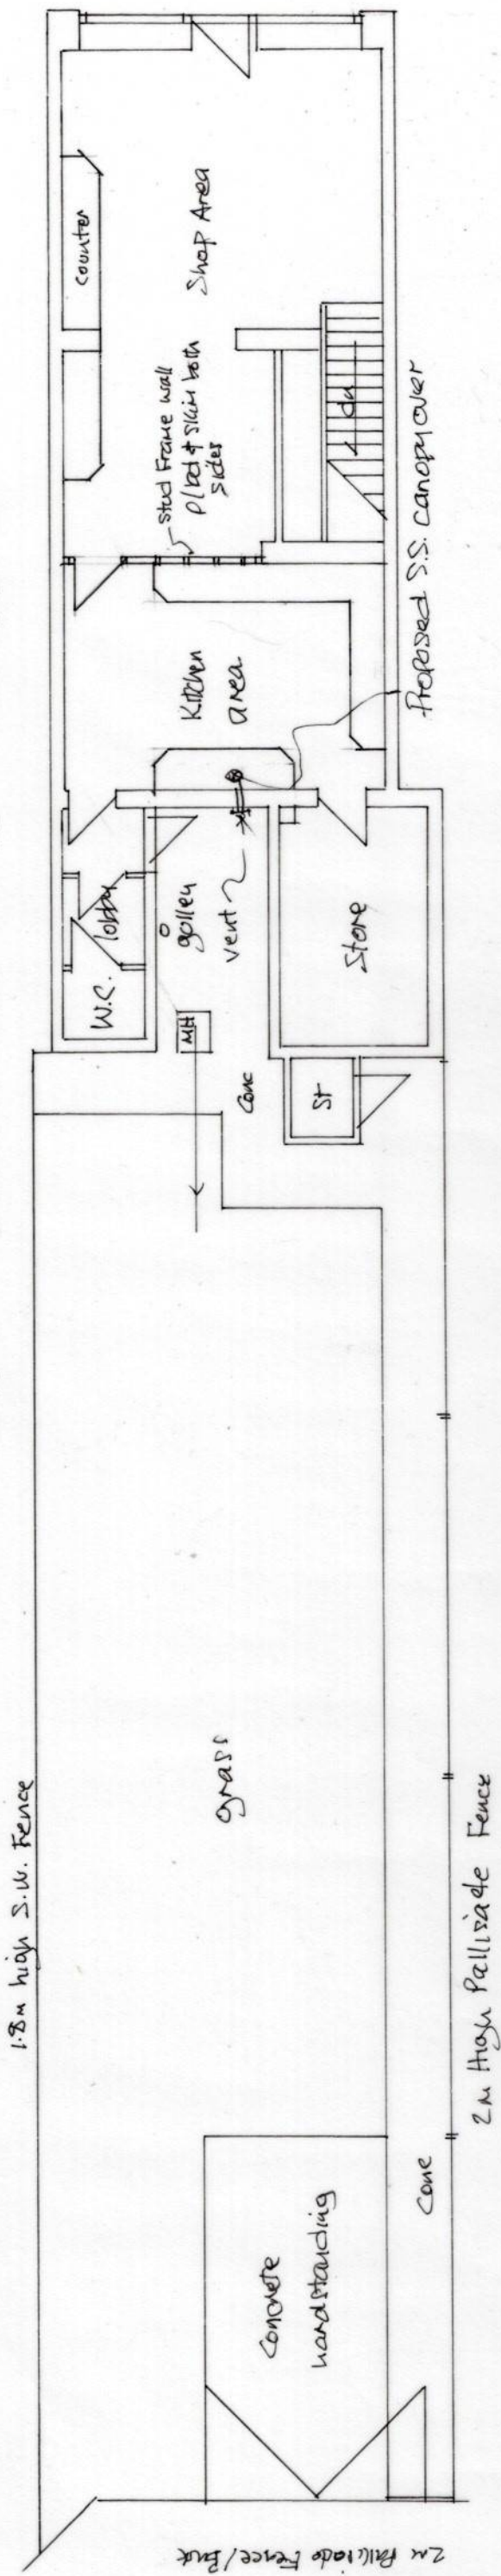

Proposed Rear Elevation