
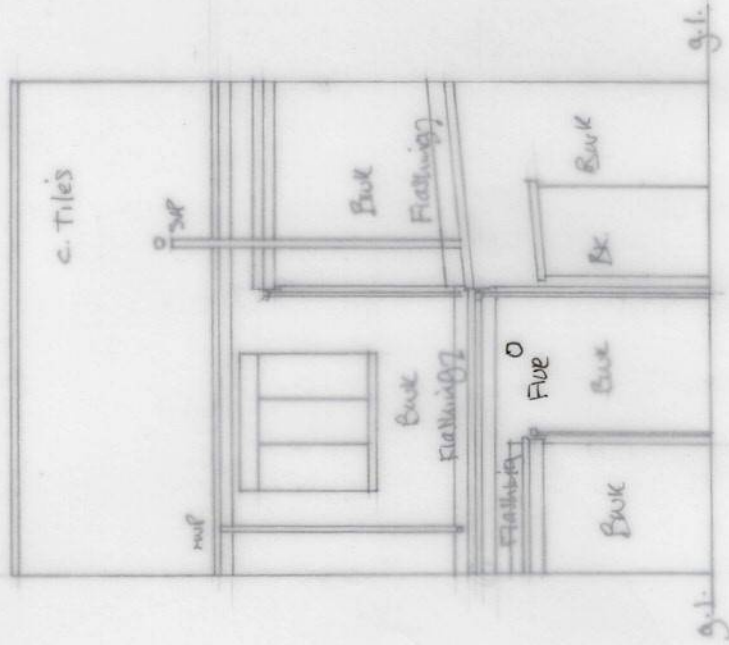


PROPOSED

Scale: 1-100

313. Prince Edward Road, South Shields. NE34 7LZ.

1.8m high S.W. fence

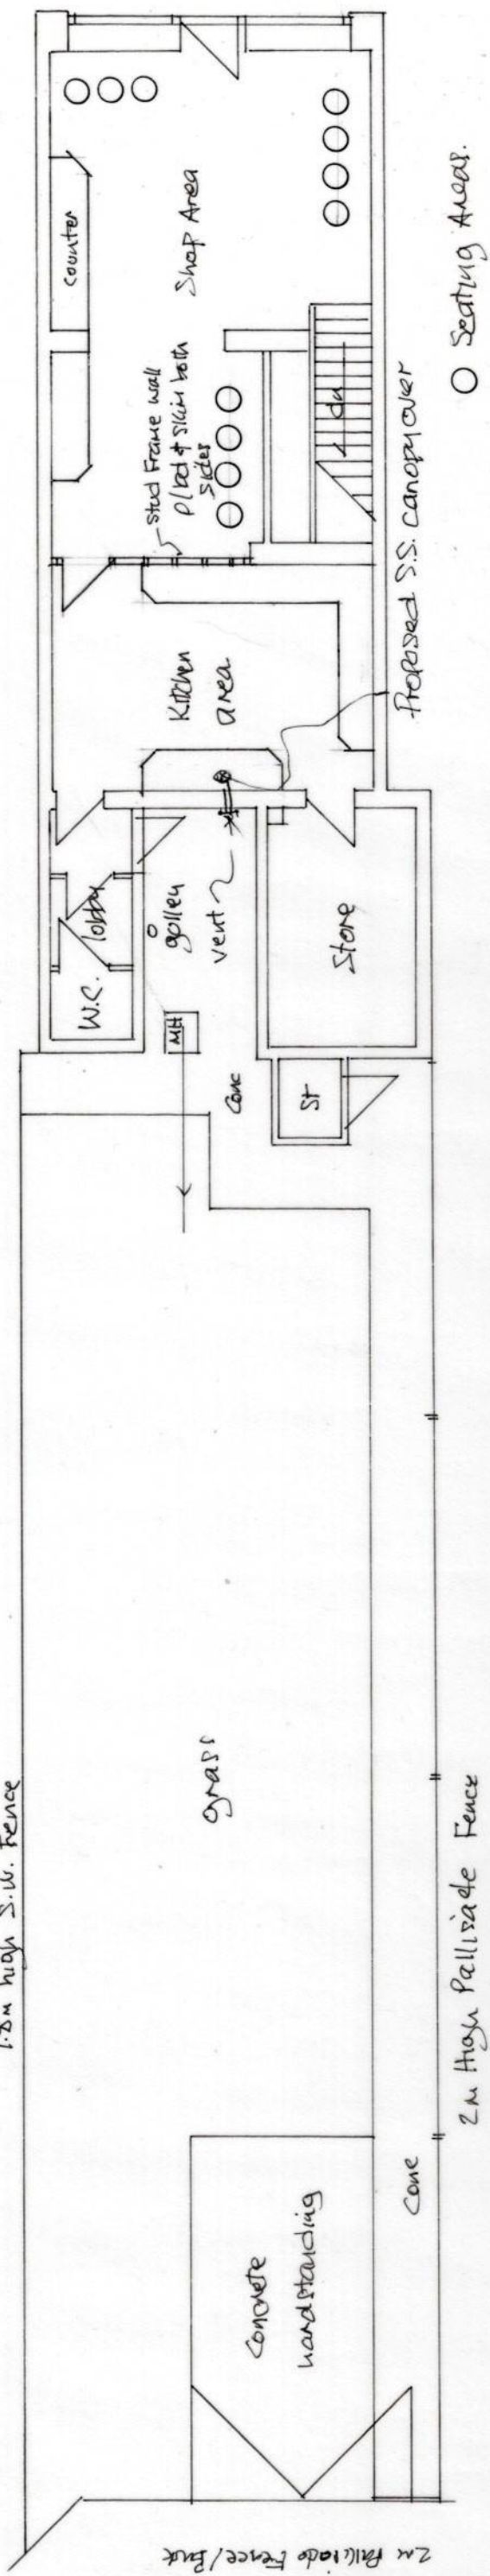

Proposed Rear
Elevation.