


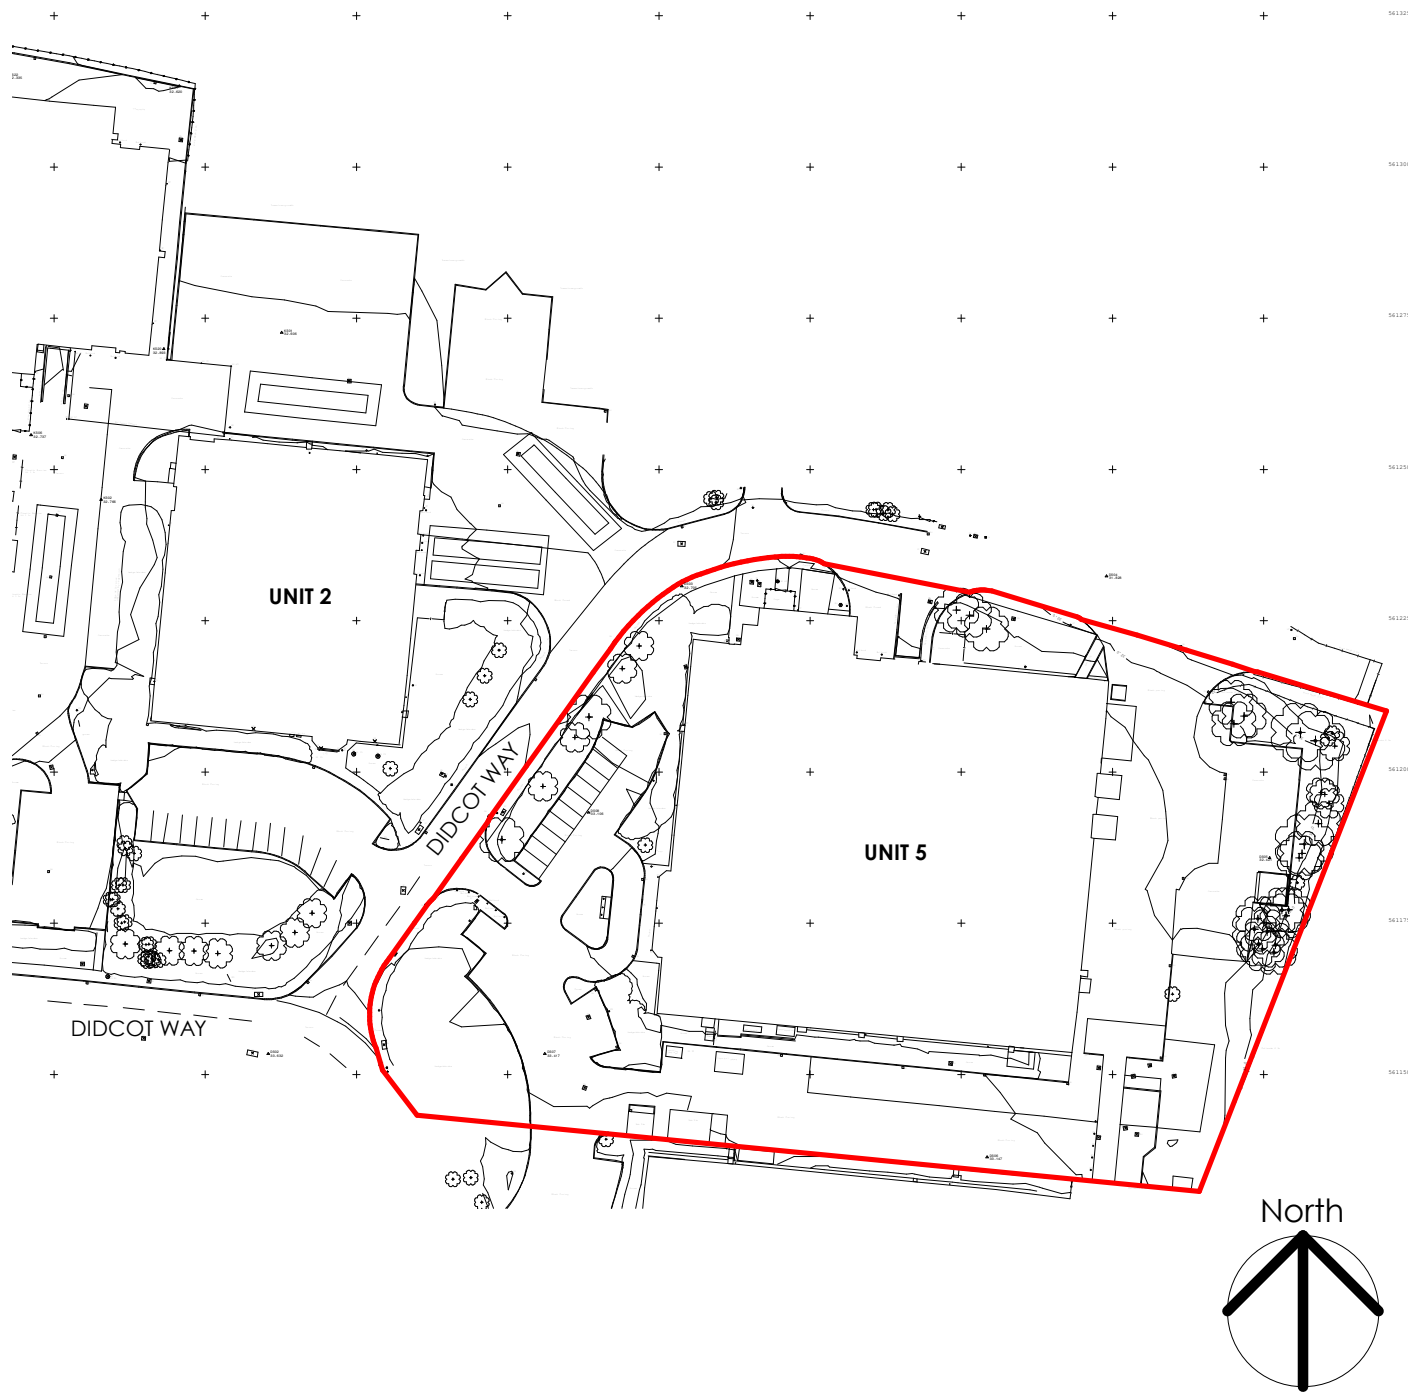

VISUAL SCALE 1:1250 @ A4

DO NOT SCALE - ALL DIMENSIONS TO BE VERIFIED ON SITE
DO NOT DERIVE DIMENSIONS FROM DIGITAL MEDIA

STATUS: PLANNING			JJL Design and Build Architectural Services Crag Mount, Leigh Lane, Bramshal, Uttoxeter, Staffordshire, ST14 5BQ Email: enquiries@jjldesign.co.uk Web: www.jjldesign.co.uk	
JOB TITLE: UKLE Boldon Business Park Unit 5				
DRAWING TITLE: Site Location Plan				
DRAWN BY: RG	SCALE - A4: 1 : 1250	DATE: NOV 25		
PROJECT NO. A245	DRAWING NO. 90_001	REV. P01		