
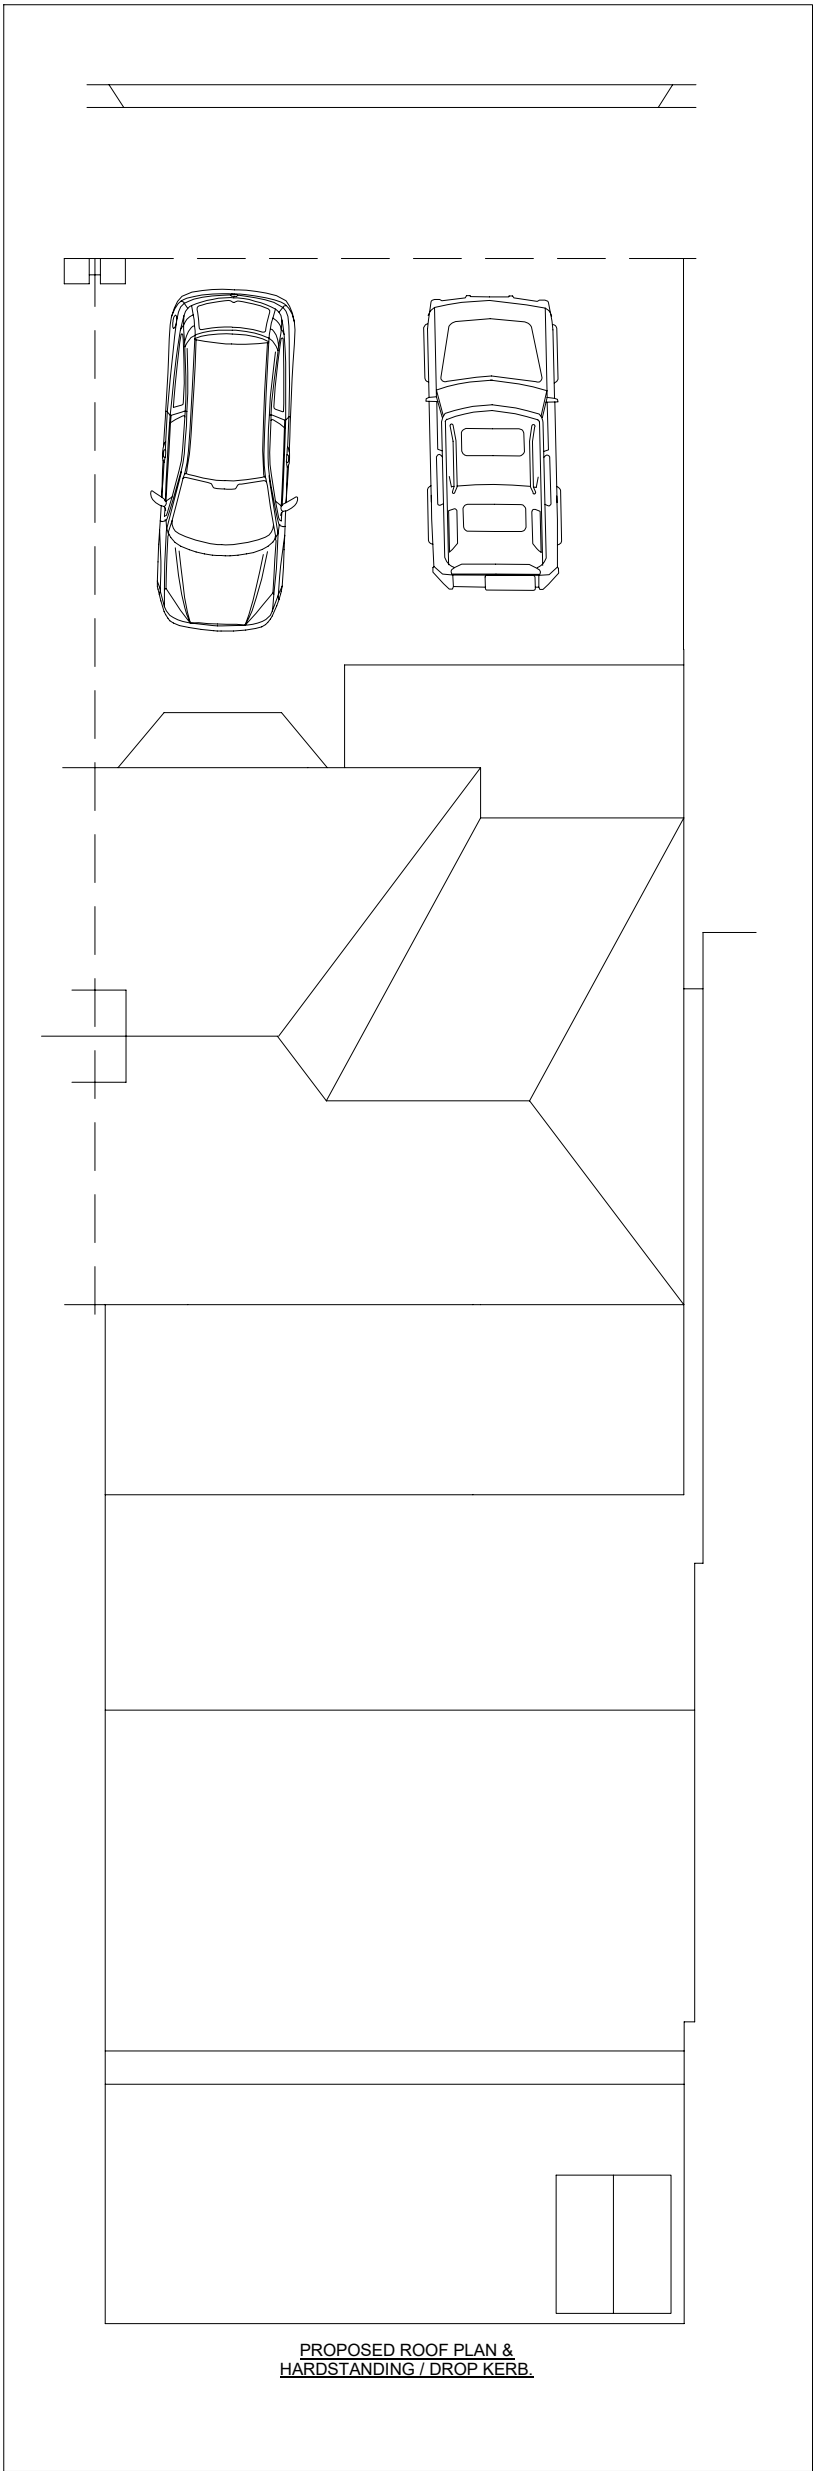


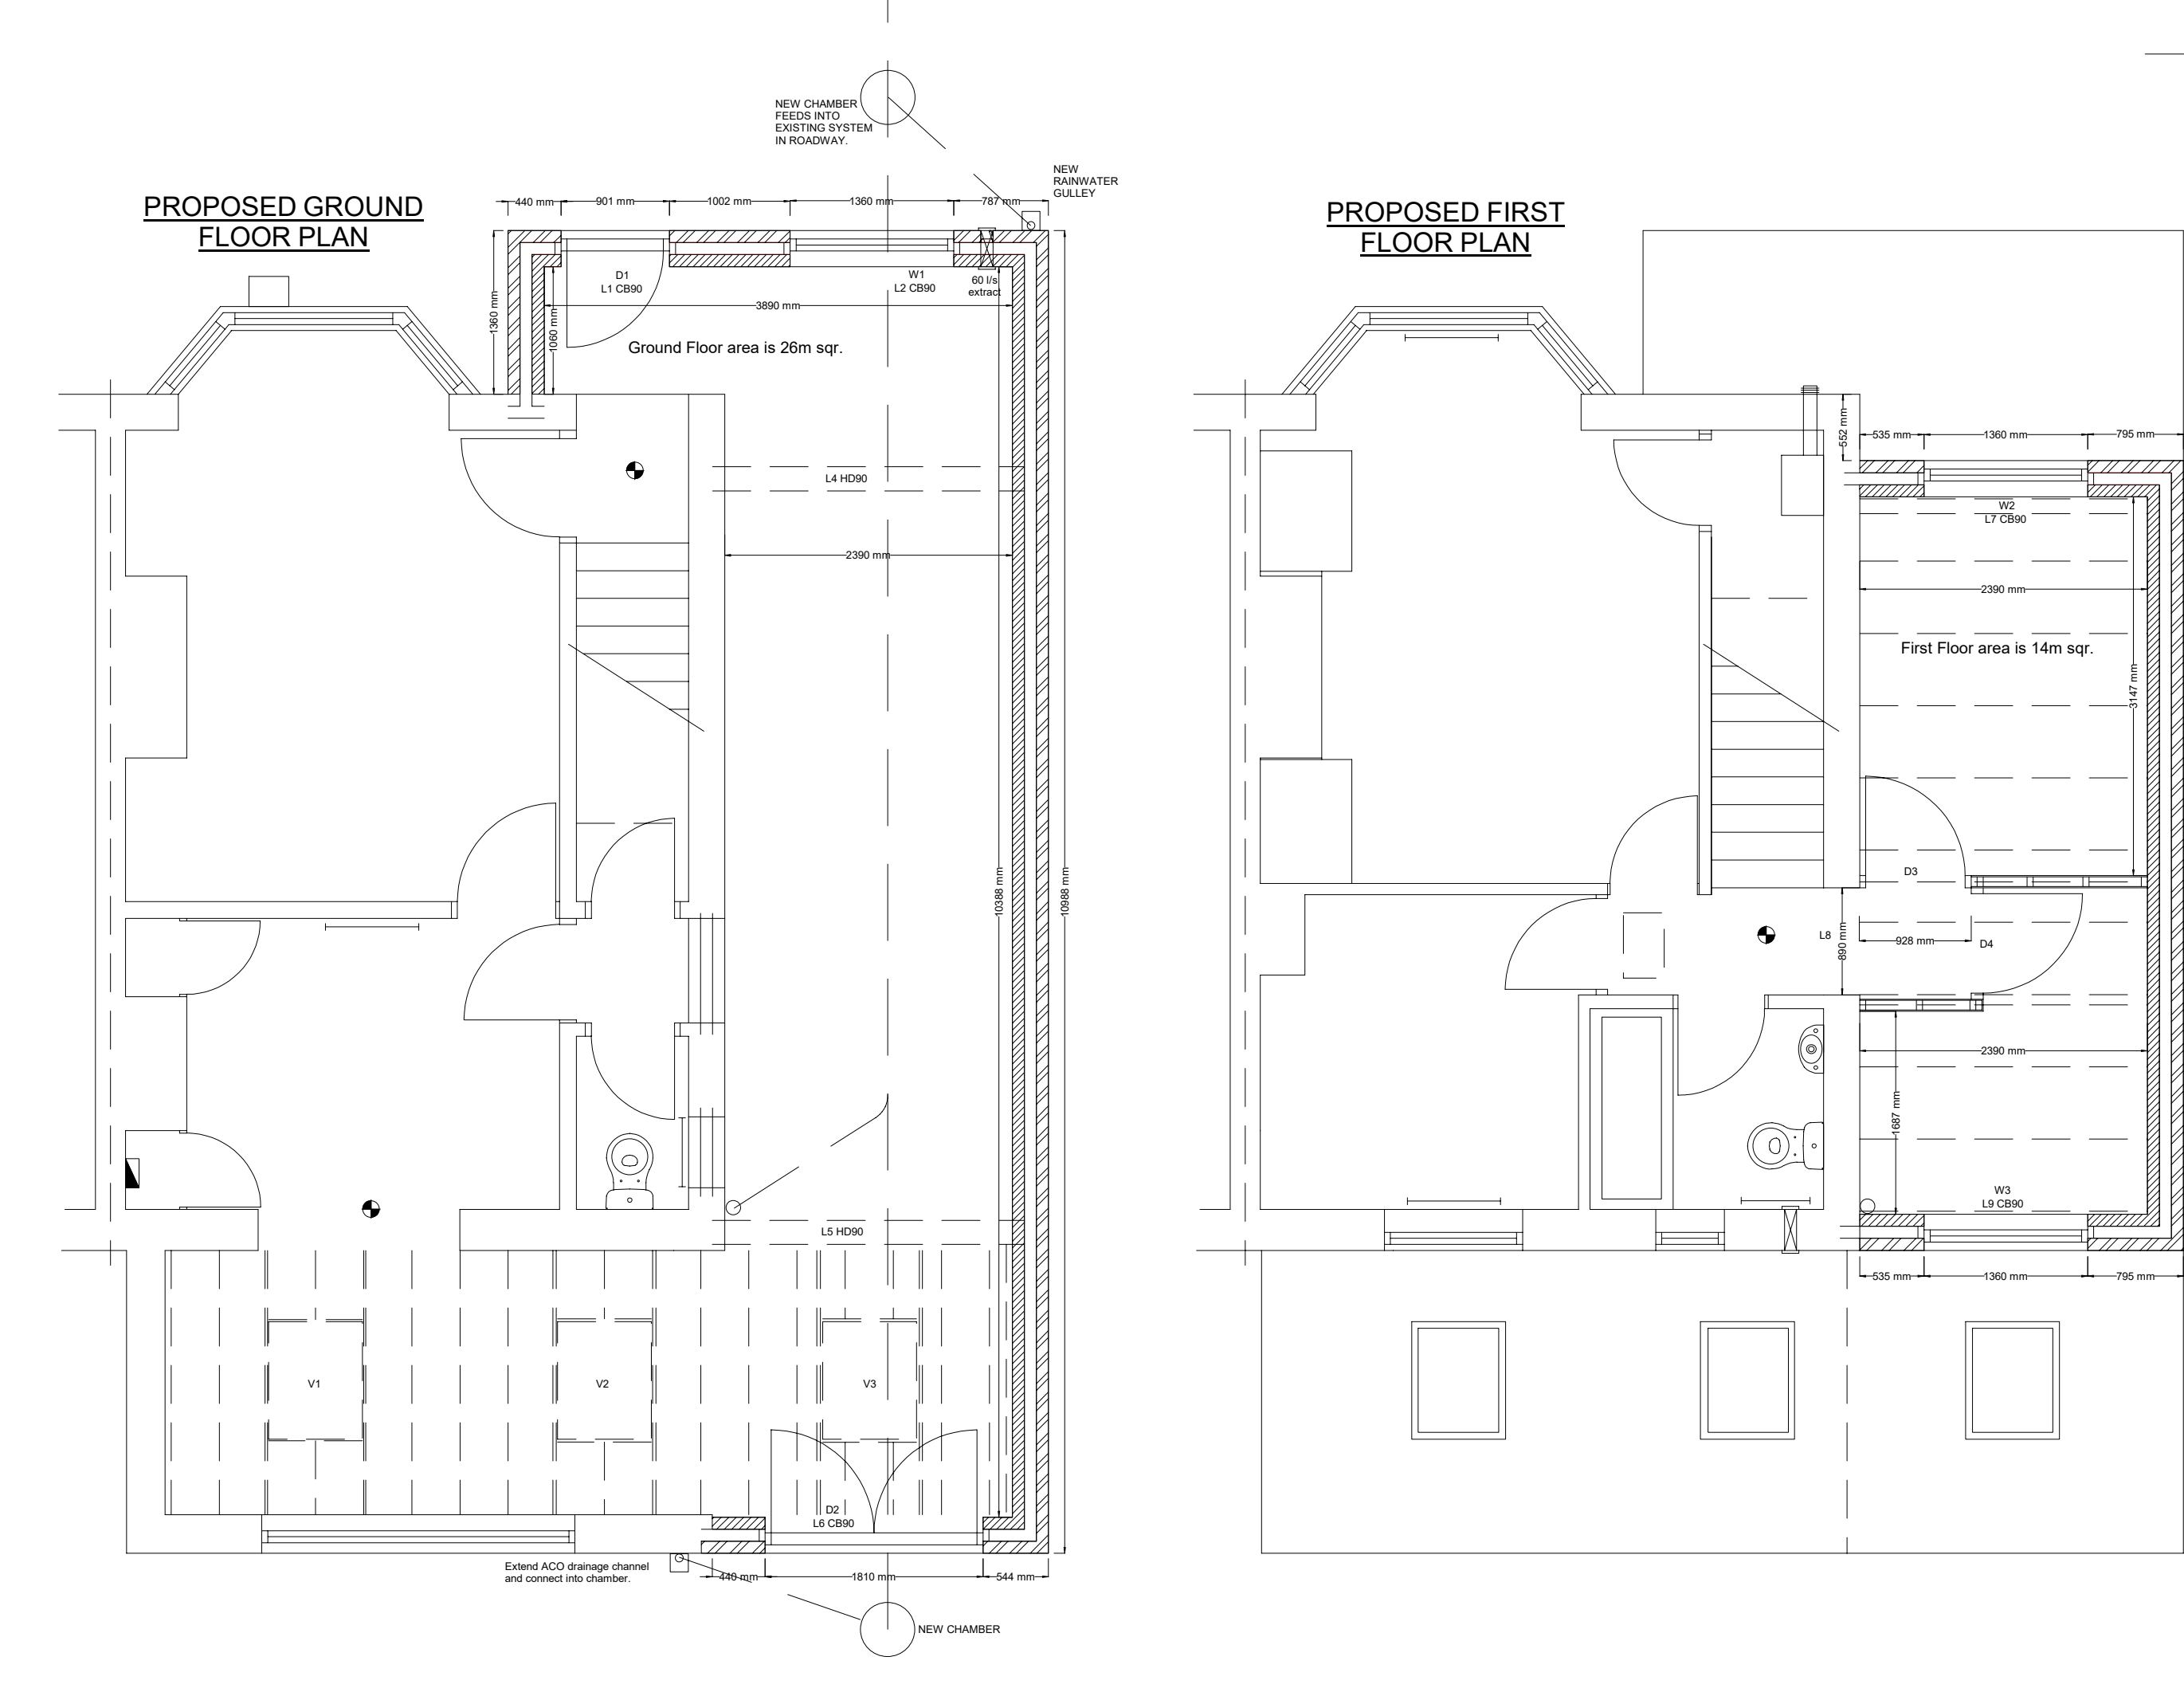

Contractor to check for notifiable materials, ASBESTOS, before commencing works on site.

This drawing is to be used for Building Control & Planning Application only