


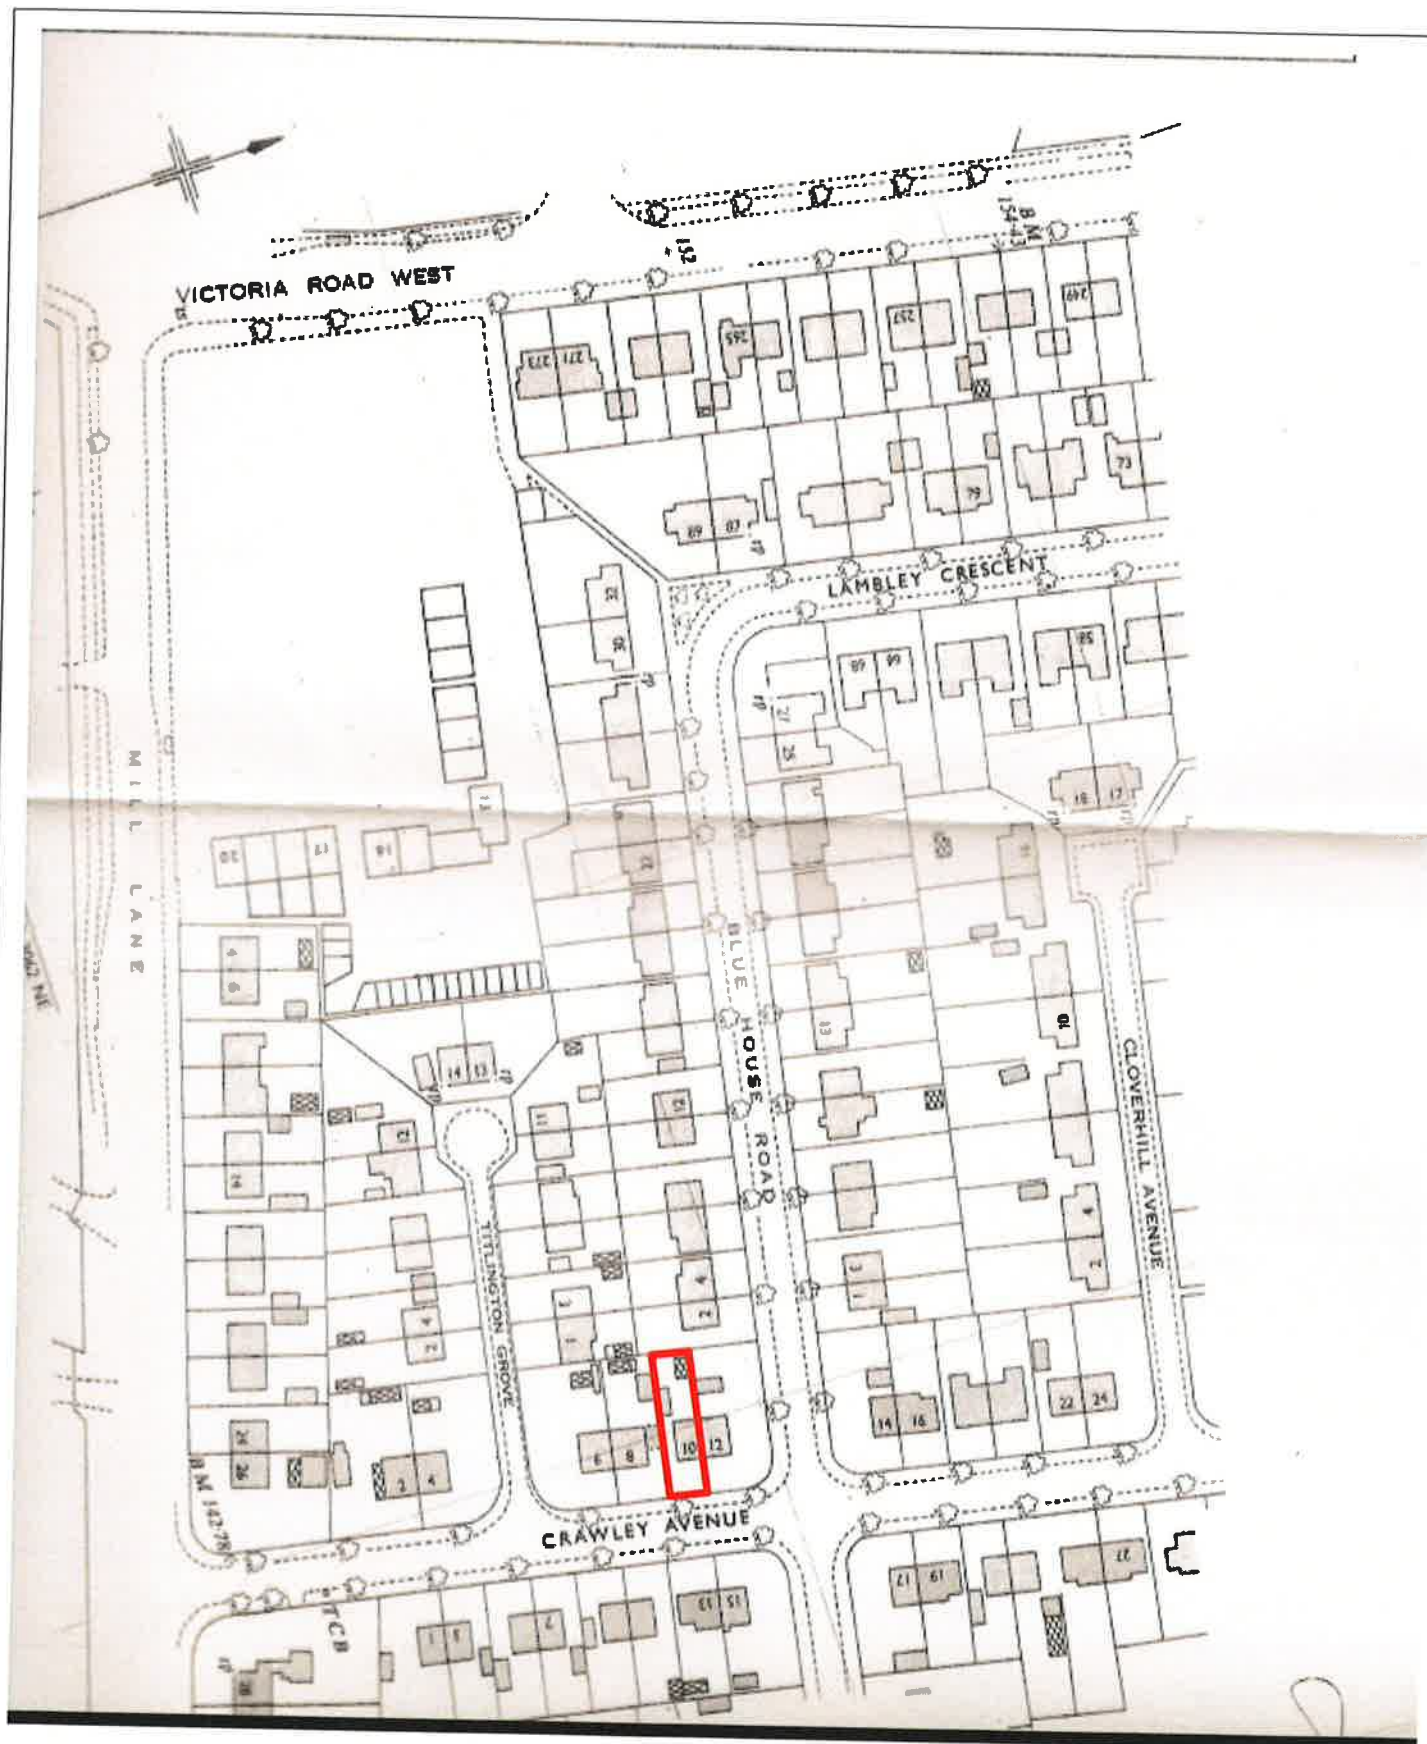

SITE LOCATION PLAN - SCALE 1:1250.

**ADDRESS: 10 CRAWLEY AVENUE
HEBBURN
NE31 2LU.**

APPLICANT: ZOE MGRATH

DATE - MARCH 2025.

HOME BUILDING DESIGNS.

Contact: info@homebuildingdesigns.co.uk