


* SWALLOW NESTING -
TOP HALF OF STABLE DOORS REMOVED
IN LOCATIONS INDICATED TO ALLOW
FREE ACCESS TO OPEN ROOF STRUCTURE.

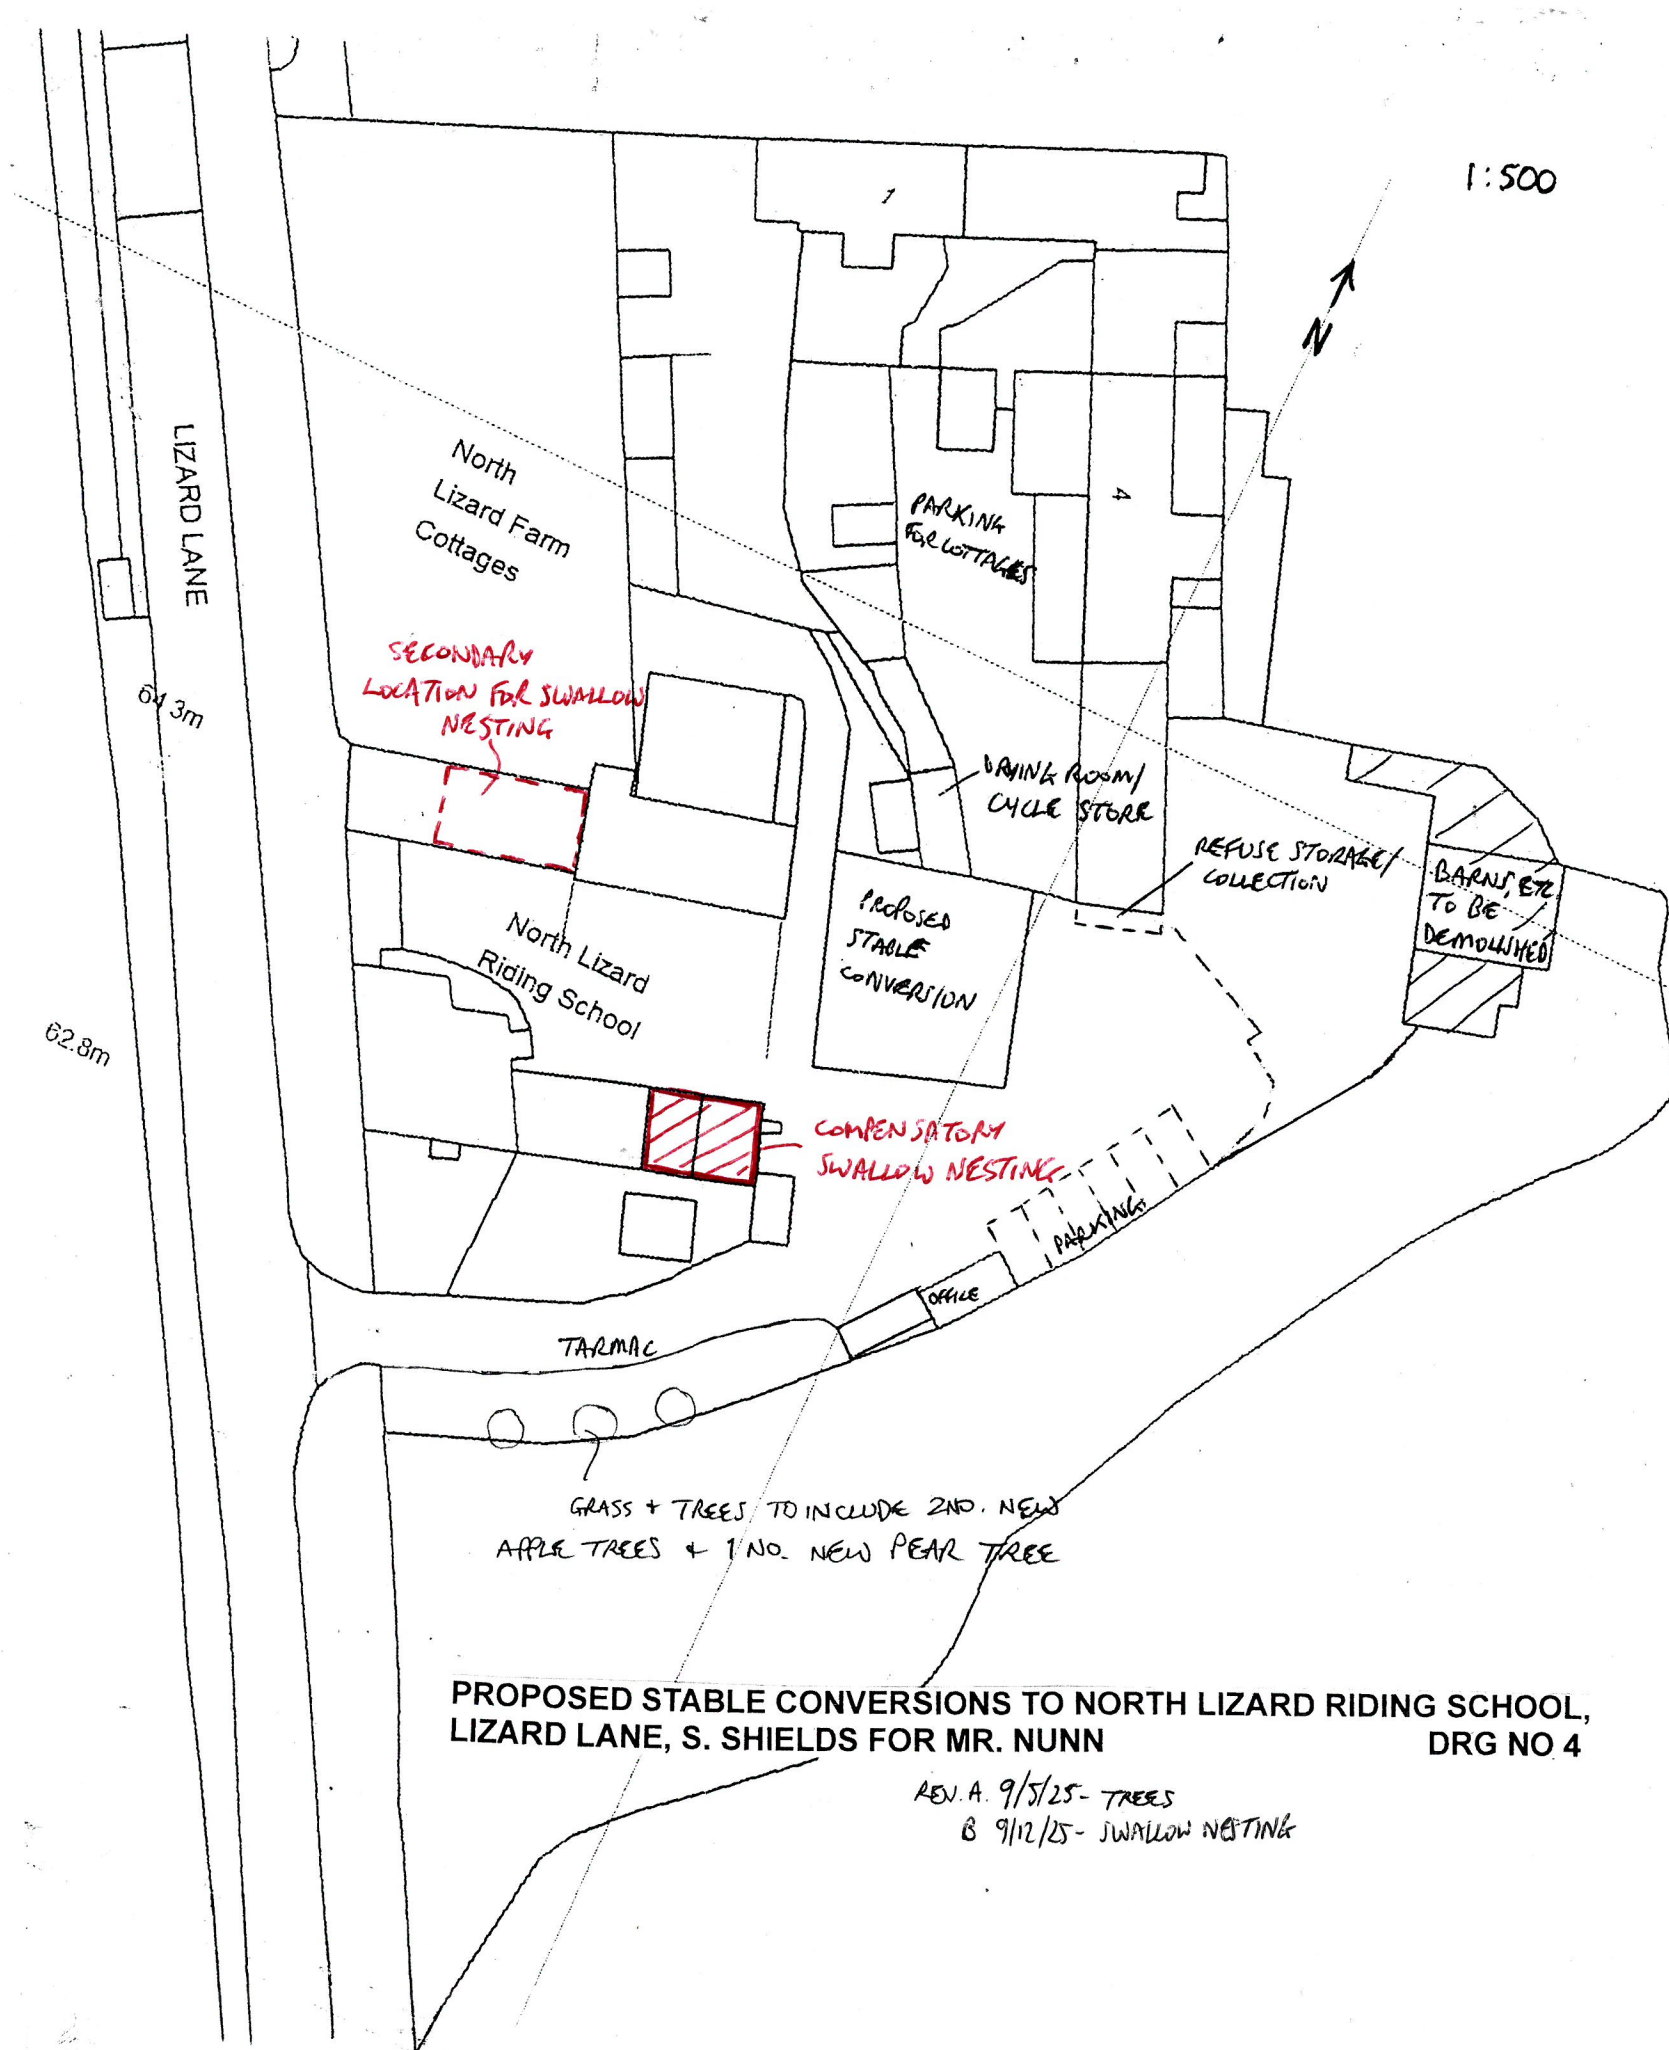

PROPOSED STABLE CONVERSIONS TO NORTH LIZARD RIDING SCHOOL,
LIZARD LANE, S. SHIELDS FOR MR. NUNN

DRG NO 4

REV. A. 9/5/25 - TREES
B 9/12/25 - SWALLOW NESTING