


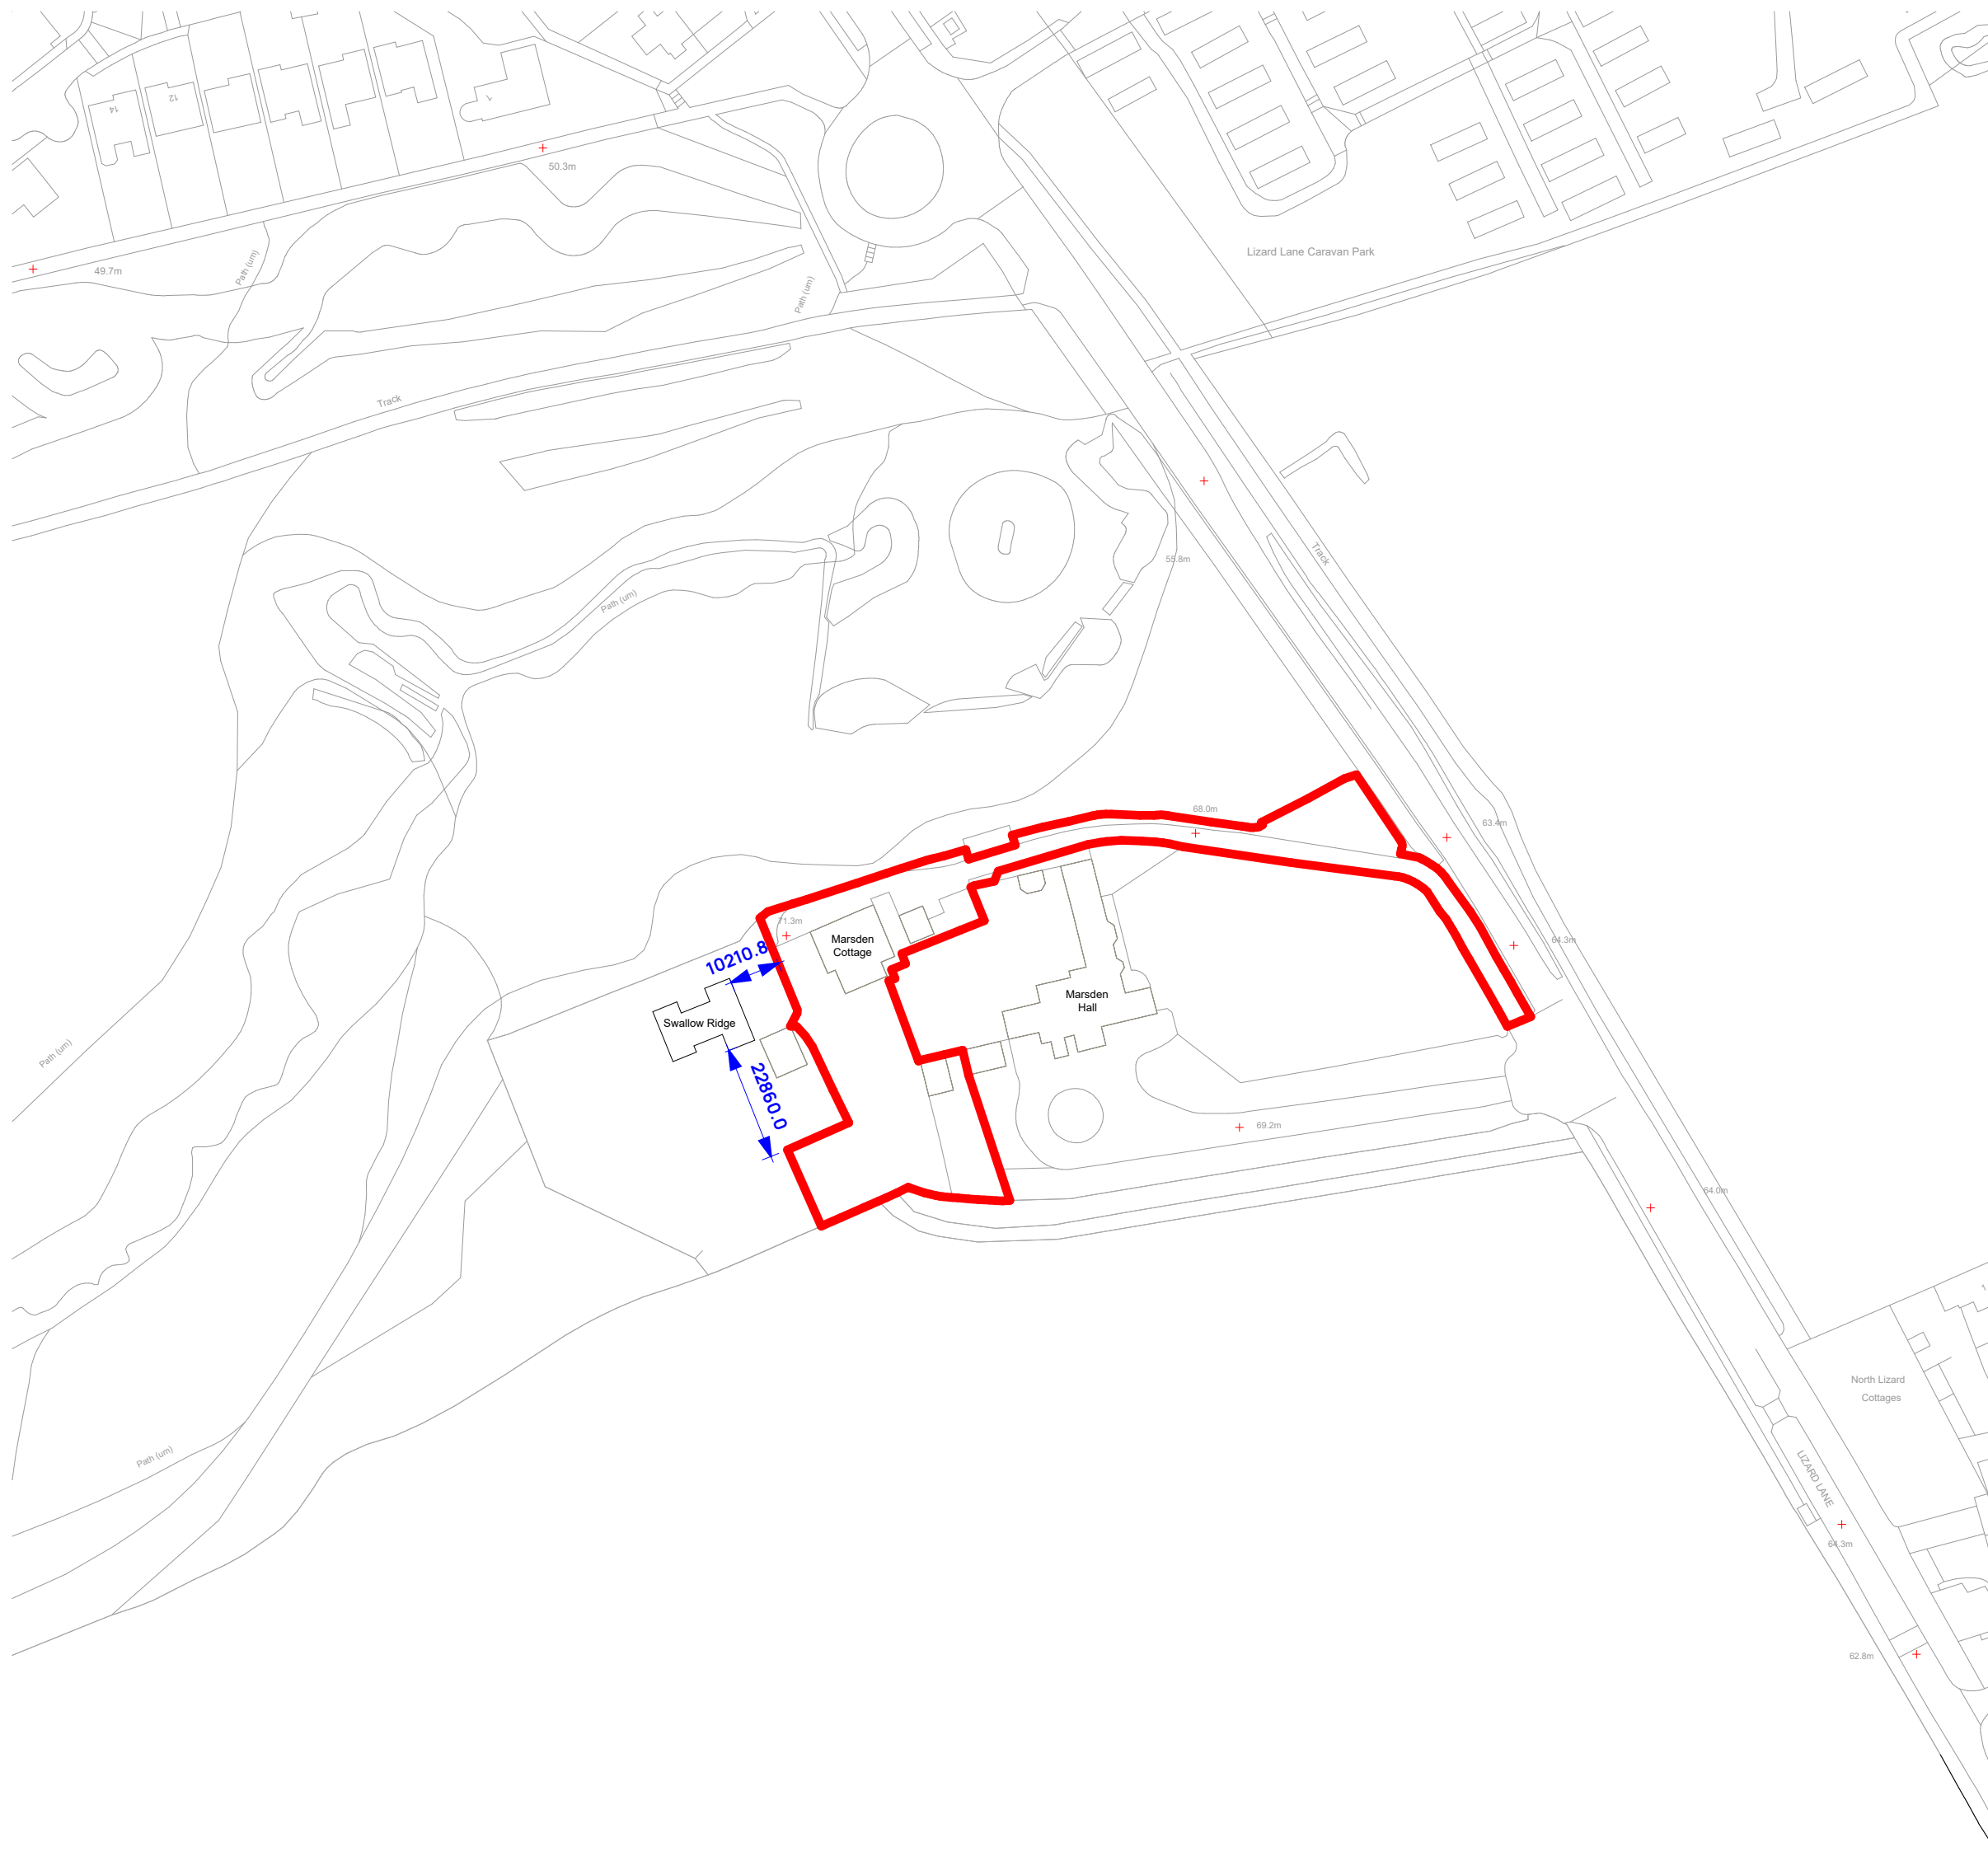

0mm	12.5m	25.0m	50.0m	75.0m
-----	-------	-------	-------	-------

Revision	Date	Issued	Description
P1	18/12/25	AF	Planning Package
P2	12/05/26	AF	Minor amendment to boundary

Private
Marsden Cottage

Marsden Cottage
Lizard Lane
South Shields
NE34 7AD

Location Plan

Status / Stage	Scale @ A2	Drawn	Checked	Approved
3	1 : 1250	AF	CF	HA

Drawing Number	Revision
1576-FITZ-XX-XX-DR-A-(05)1000	P2

North East
The Old School, Simpson Street, Sunderland, SR4 6DR

FITZARCHITECTS
part of  BuildingDesignNorthern