
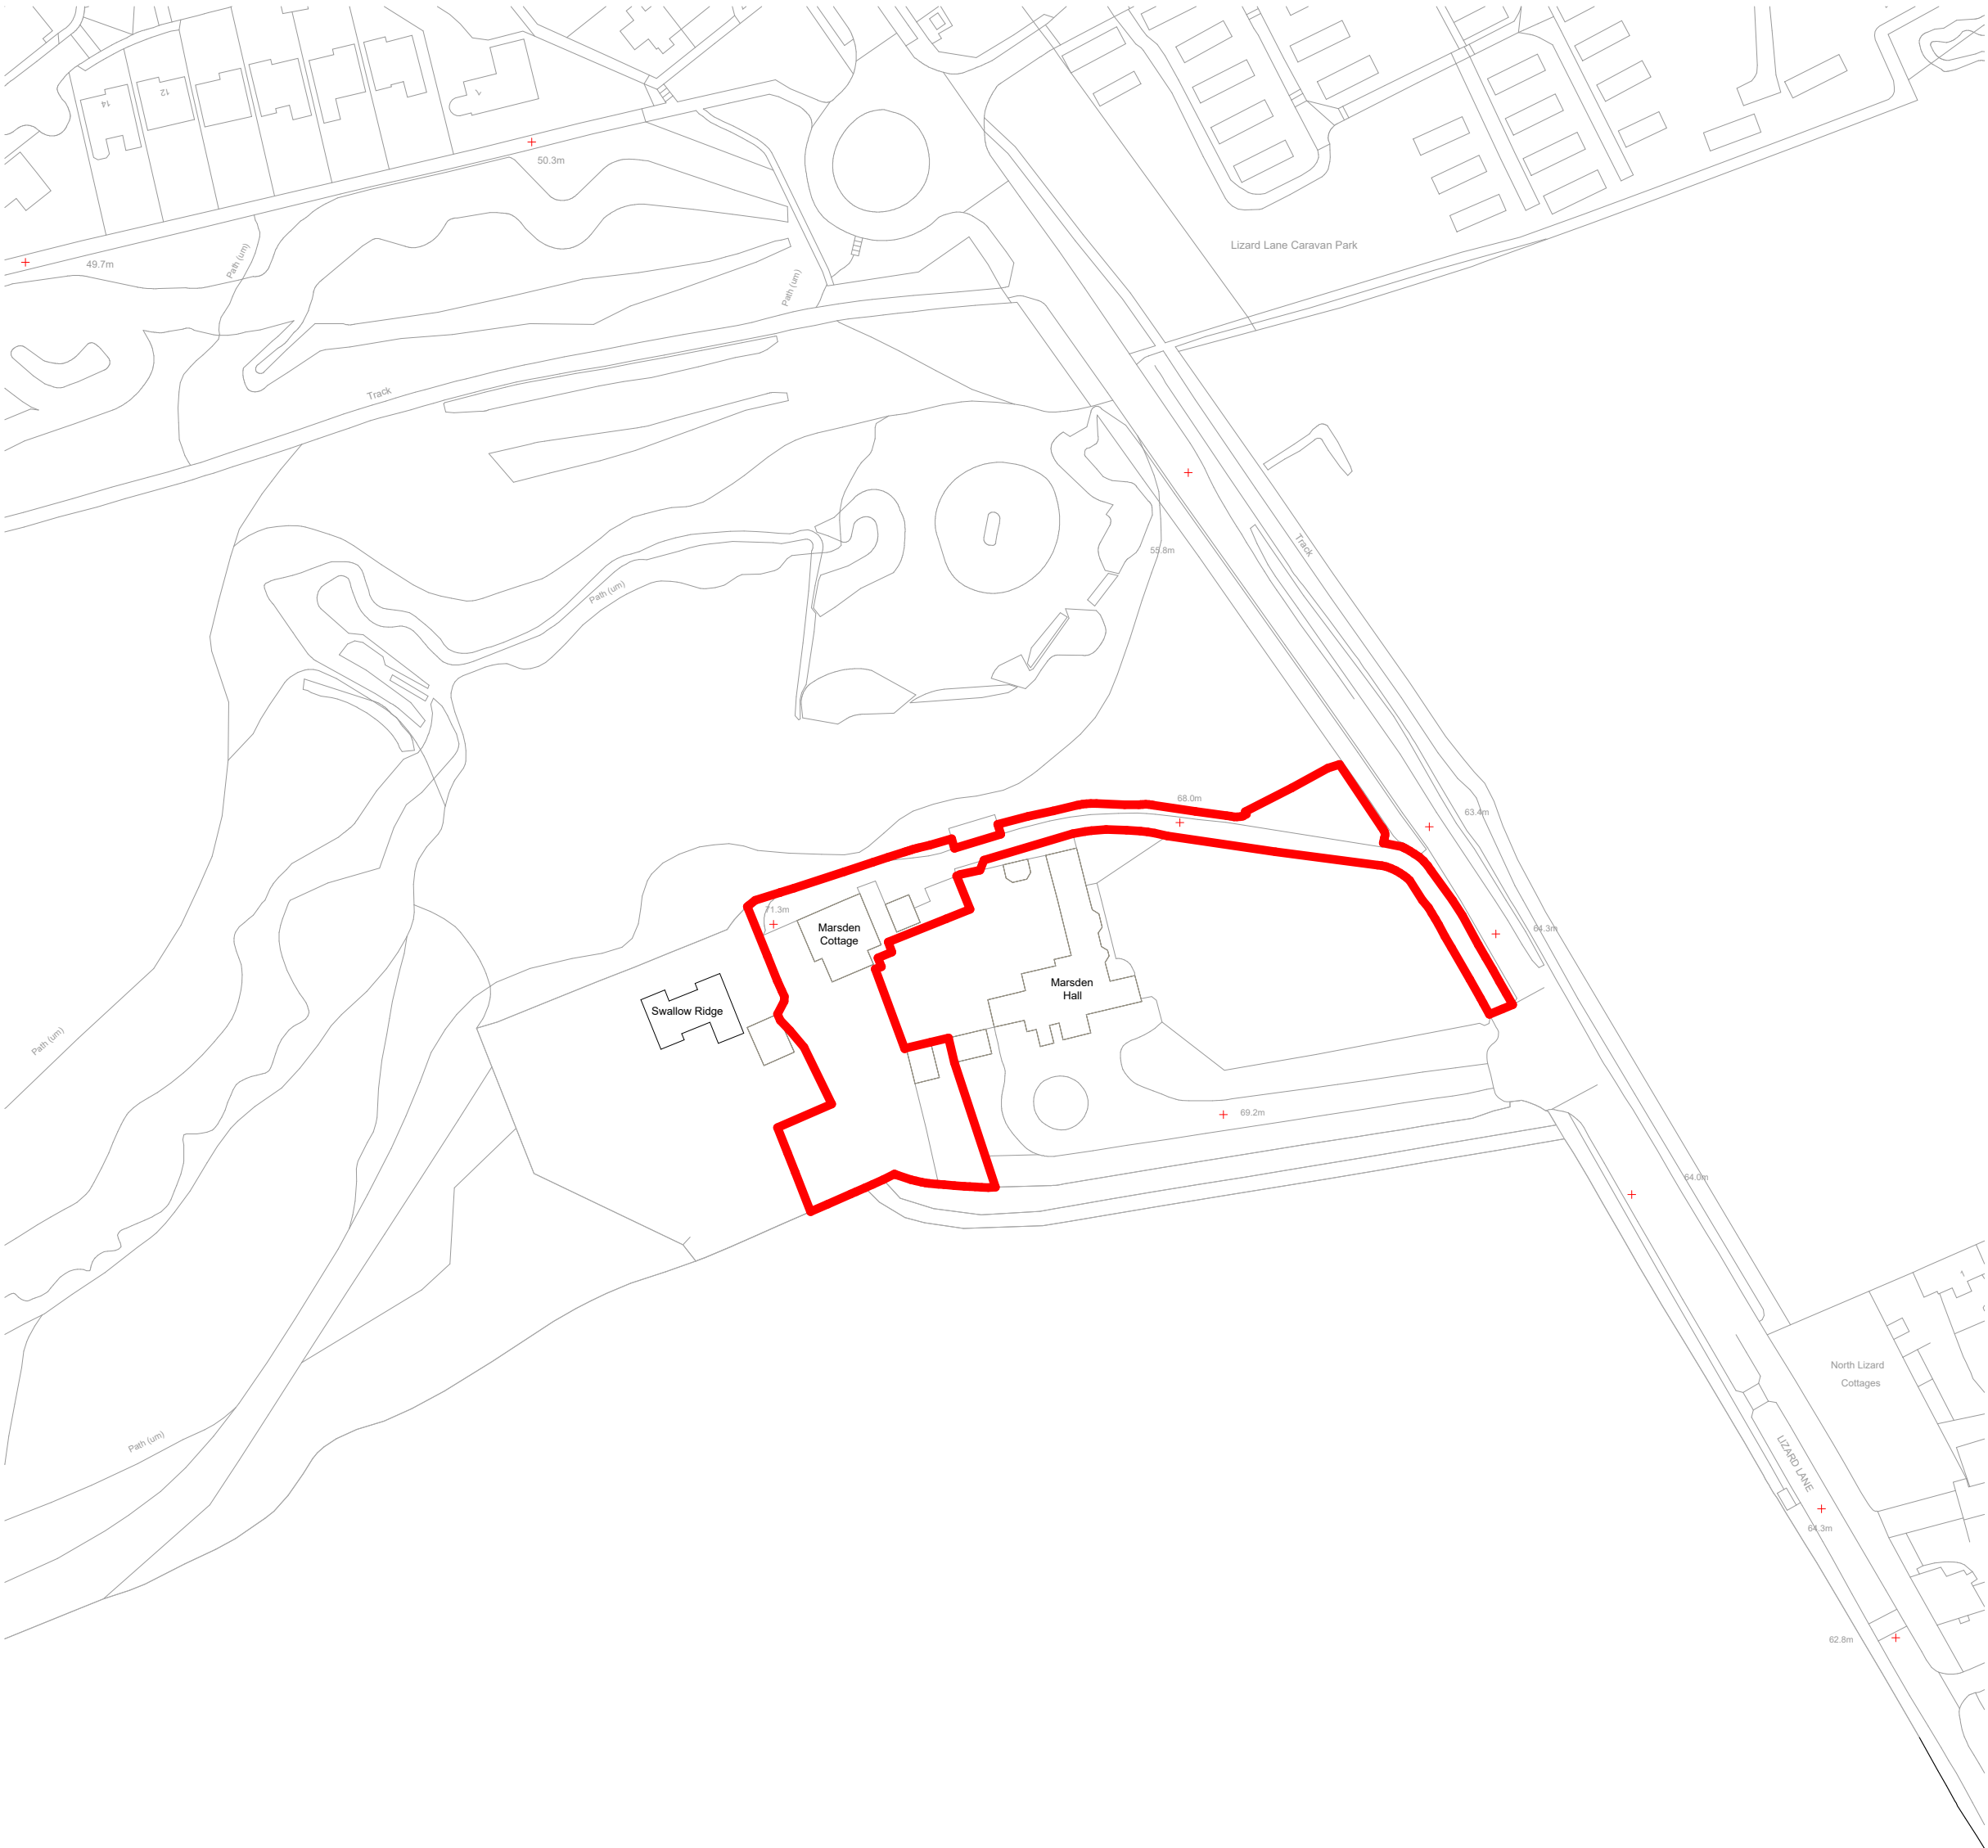


Do not scale from drawings unless by agreement with Architect/Engineer. Work to figured dimensions only. Check all dimensions on site prior to commencing the works. Drawings to be read in conjunction with other relevant consultant information. Where any discrepancy is found to exist it should be reported to the Architect/Engineer immediately.

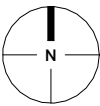

Revision	Date	Issued	Description
P1	18/12/25	AF	Planning Package

Client & Project

Private

Marsden Cottage

Address

Marsden Cottage

Lizard Lane
South Shields
NE34 7AD

Drawing Title

Location Plan

Status / Stage	Scale @ A2	Drawn	Checked	Approved
3	1 : 1250	AF	CF	HA

Drawing Number	Revision
1576-FITZ-XX-XX-DR-A-(05)1000	P1

T: 01915356189 E: office@fitzarchitects.co.uk
W: www.fitzarchitects.co.uk

North East
The Old School, Simpson Street, Sunderland, SR4 6DR