




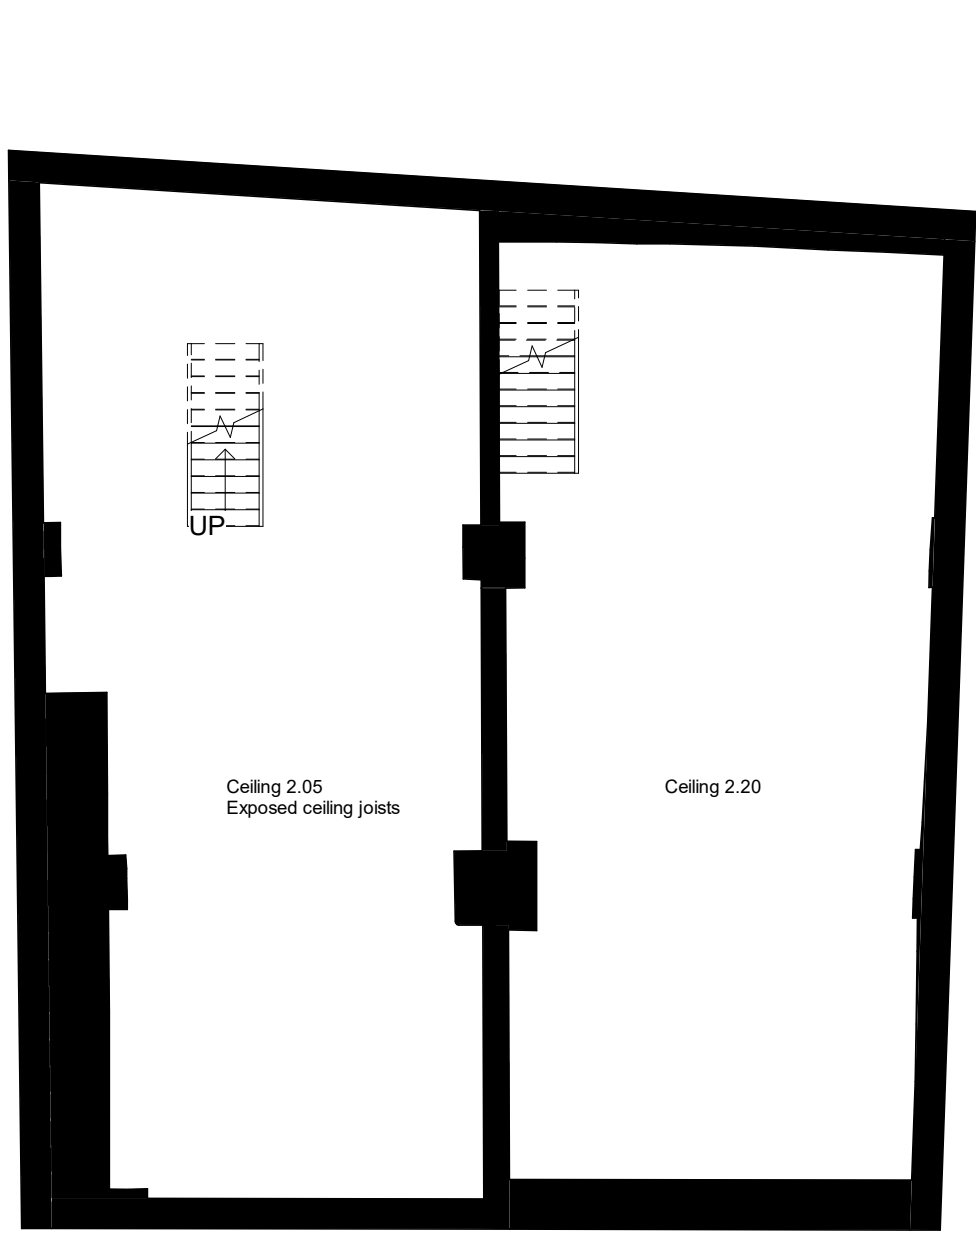


Existing Basement
1 : 100

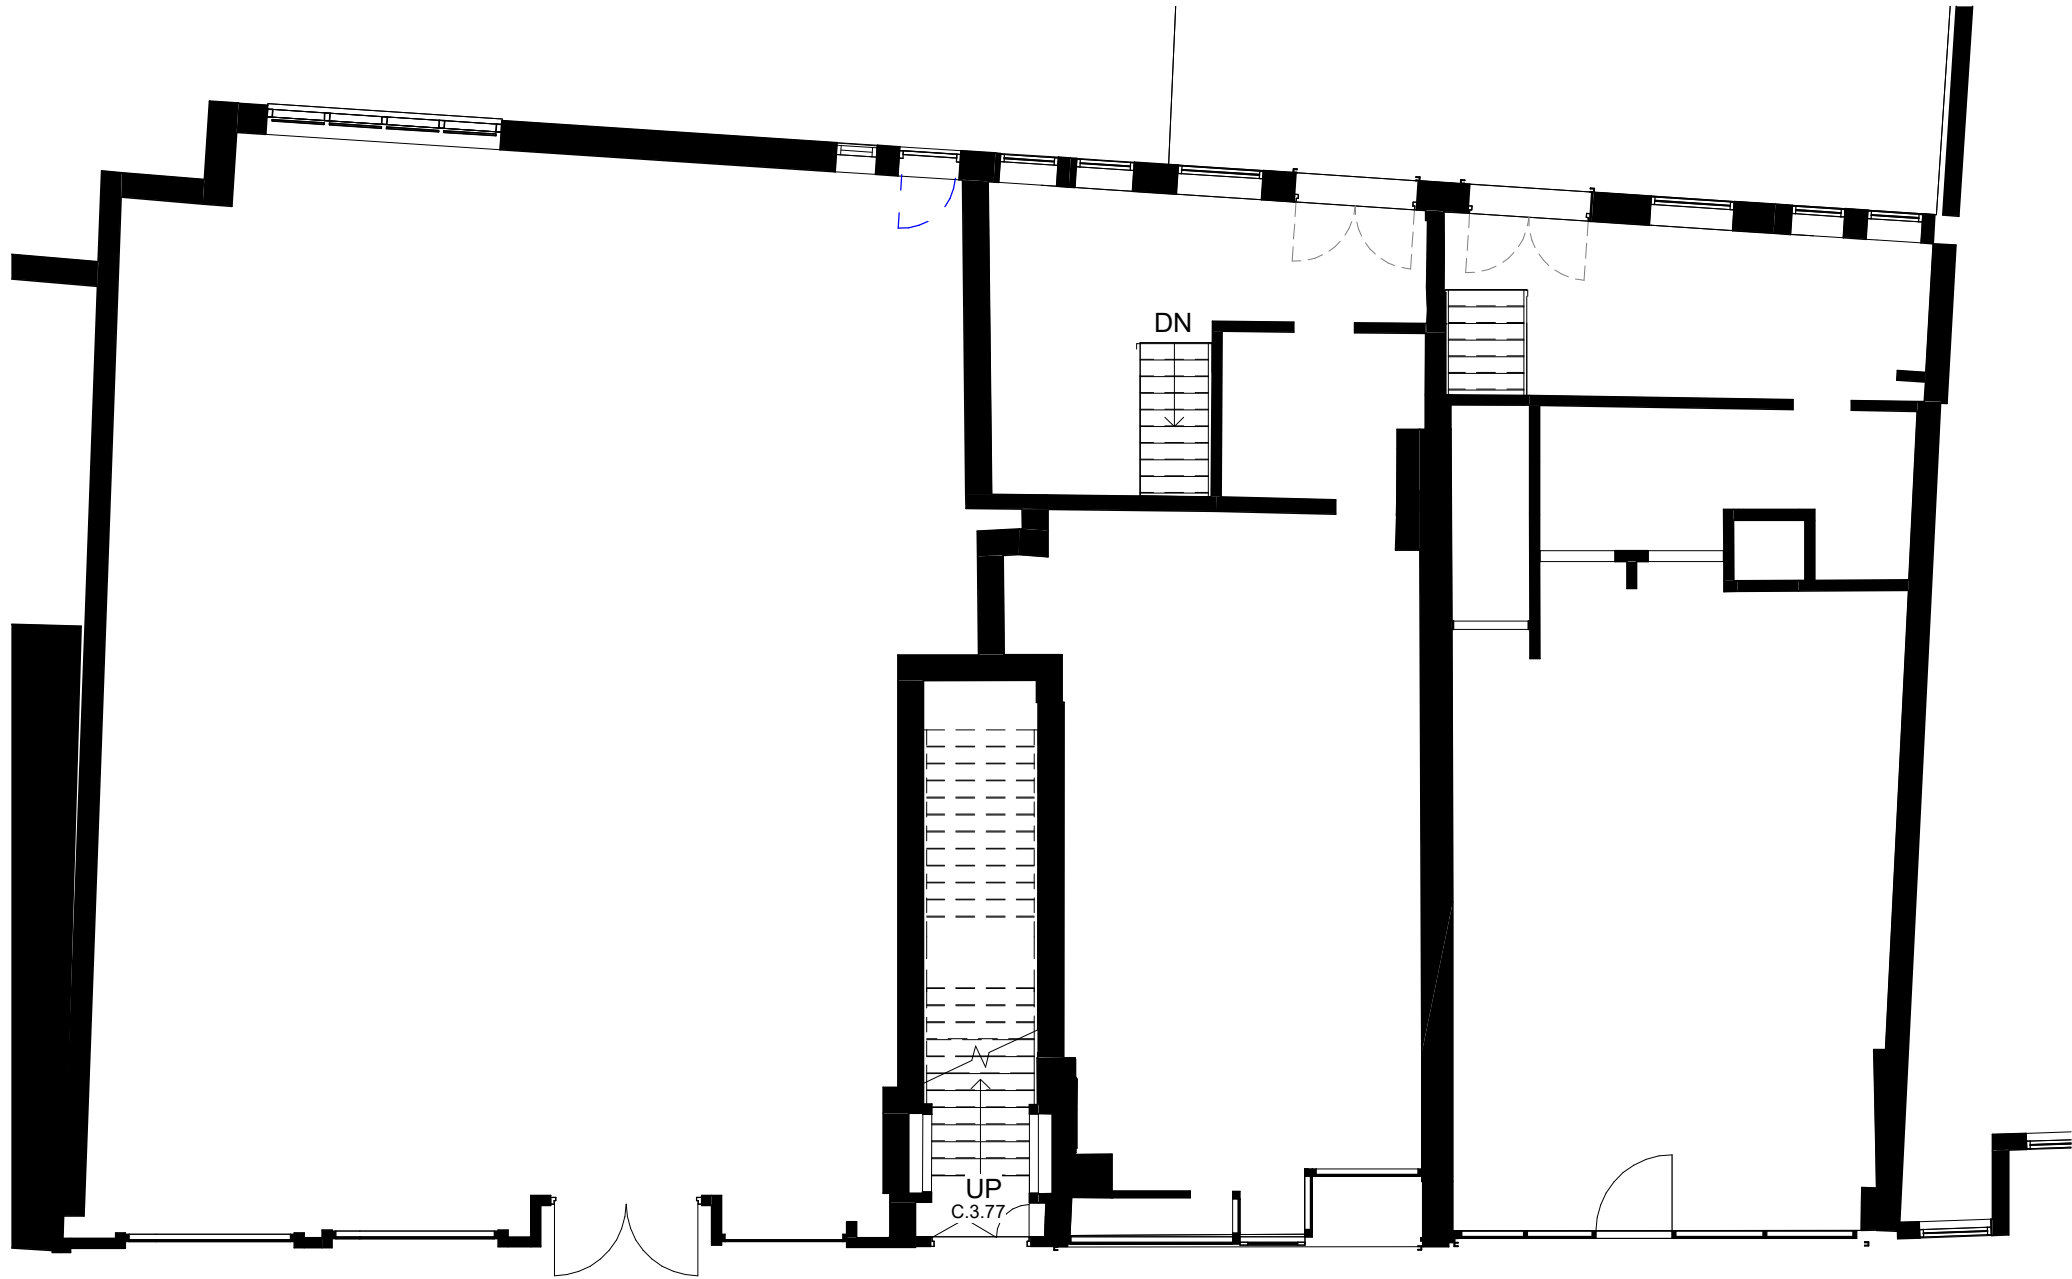


Existing Ground Floor
1 : 100

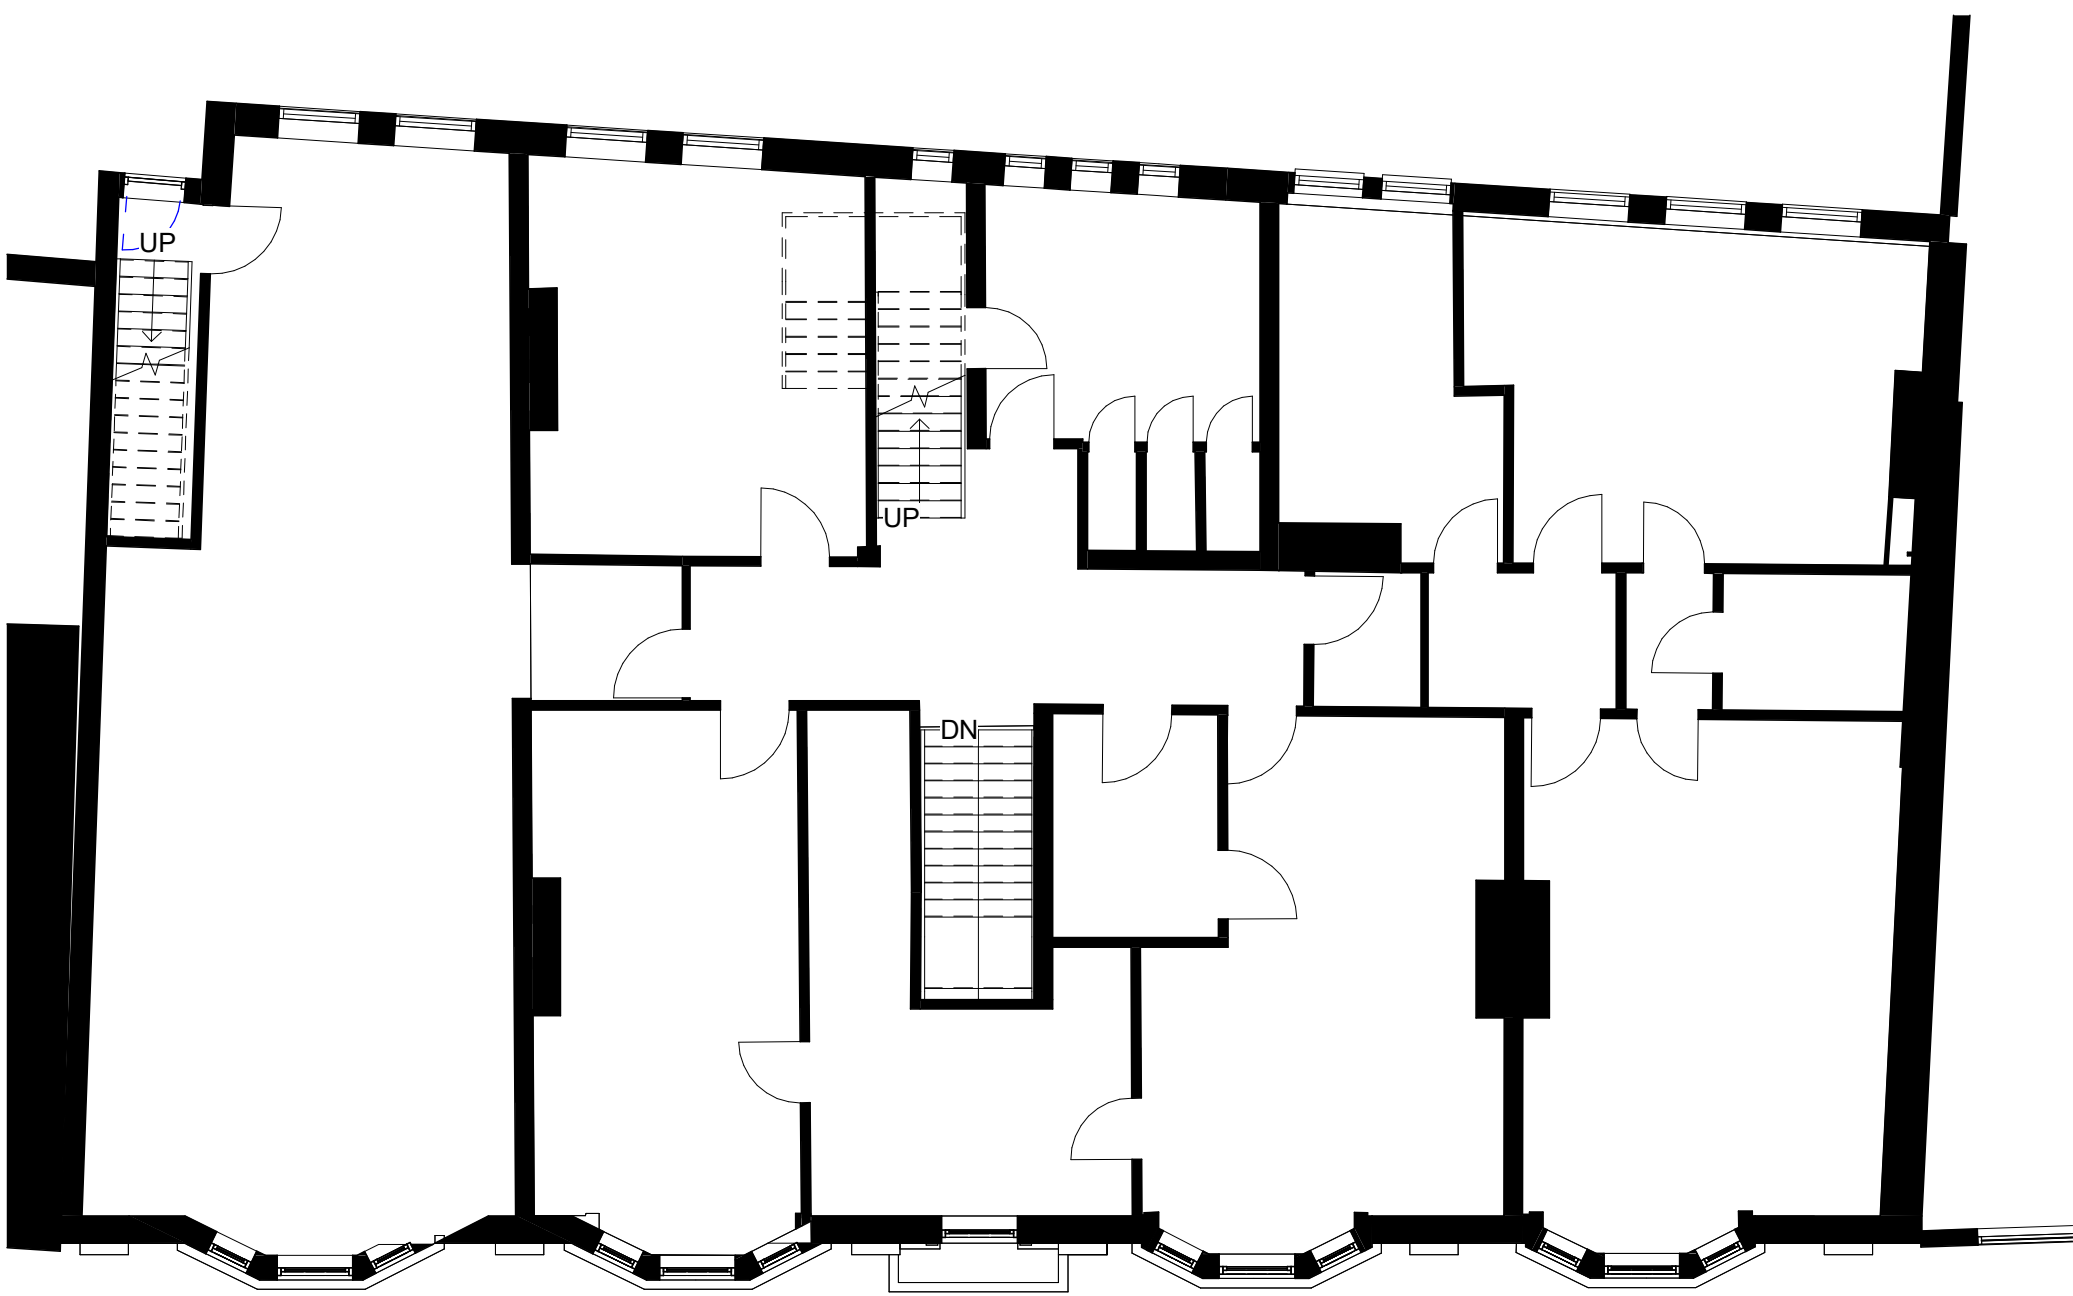

Existing First Floor
1 : 100

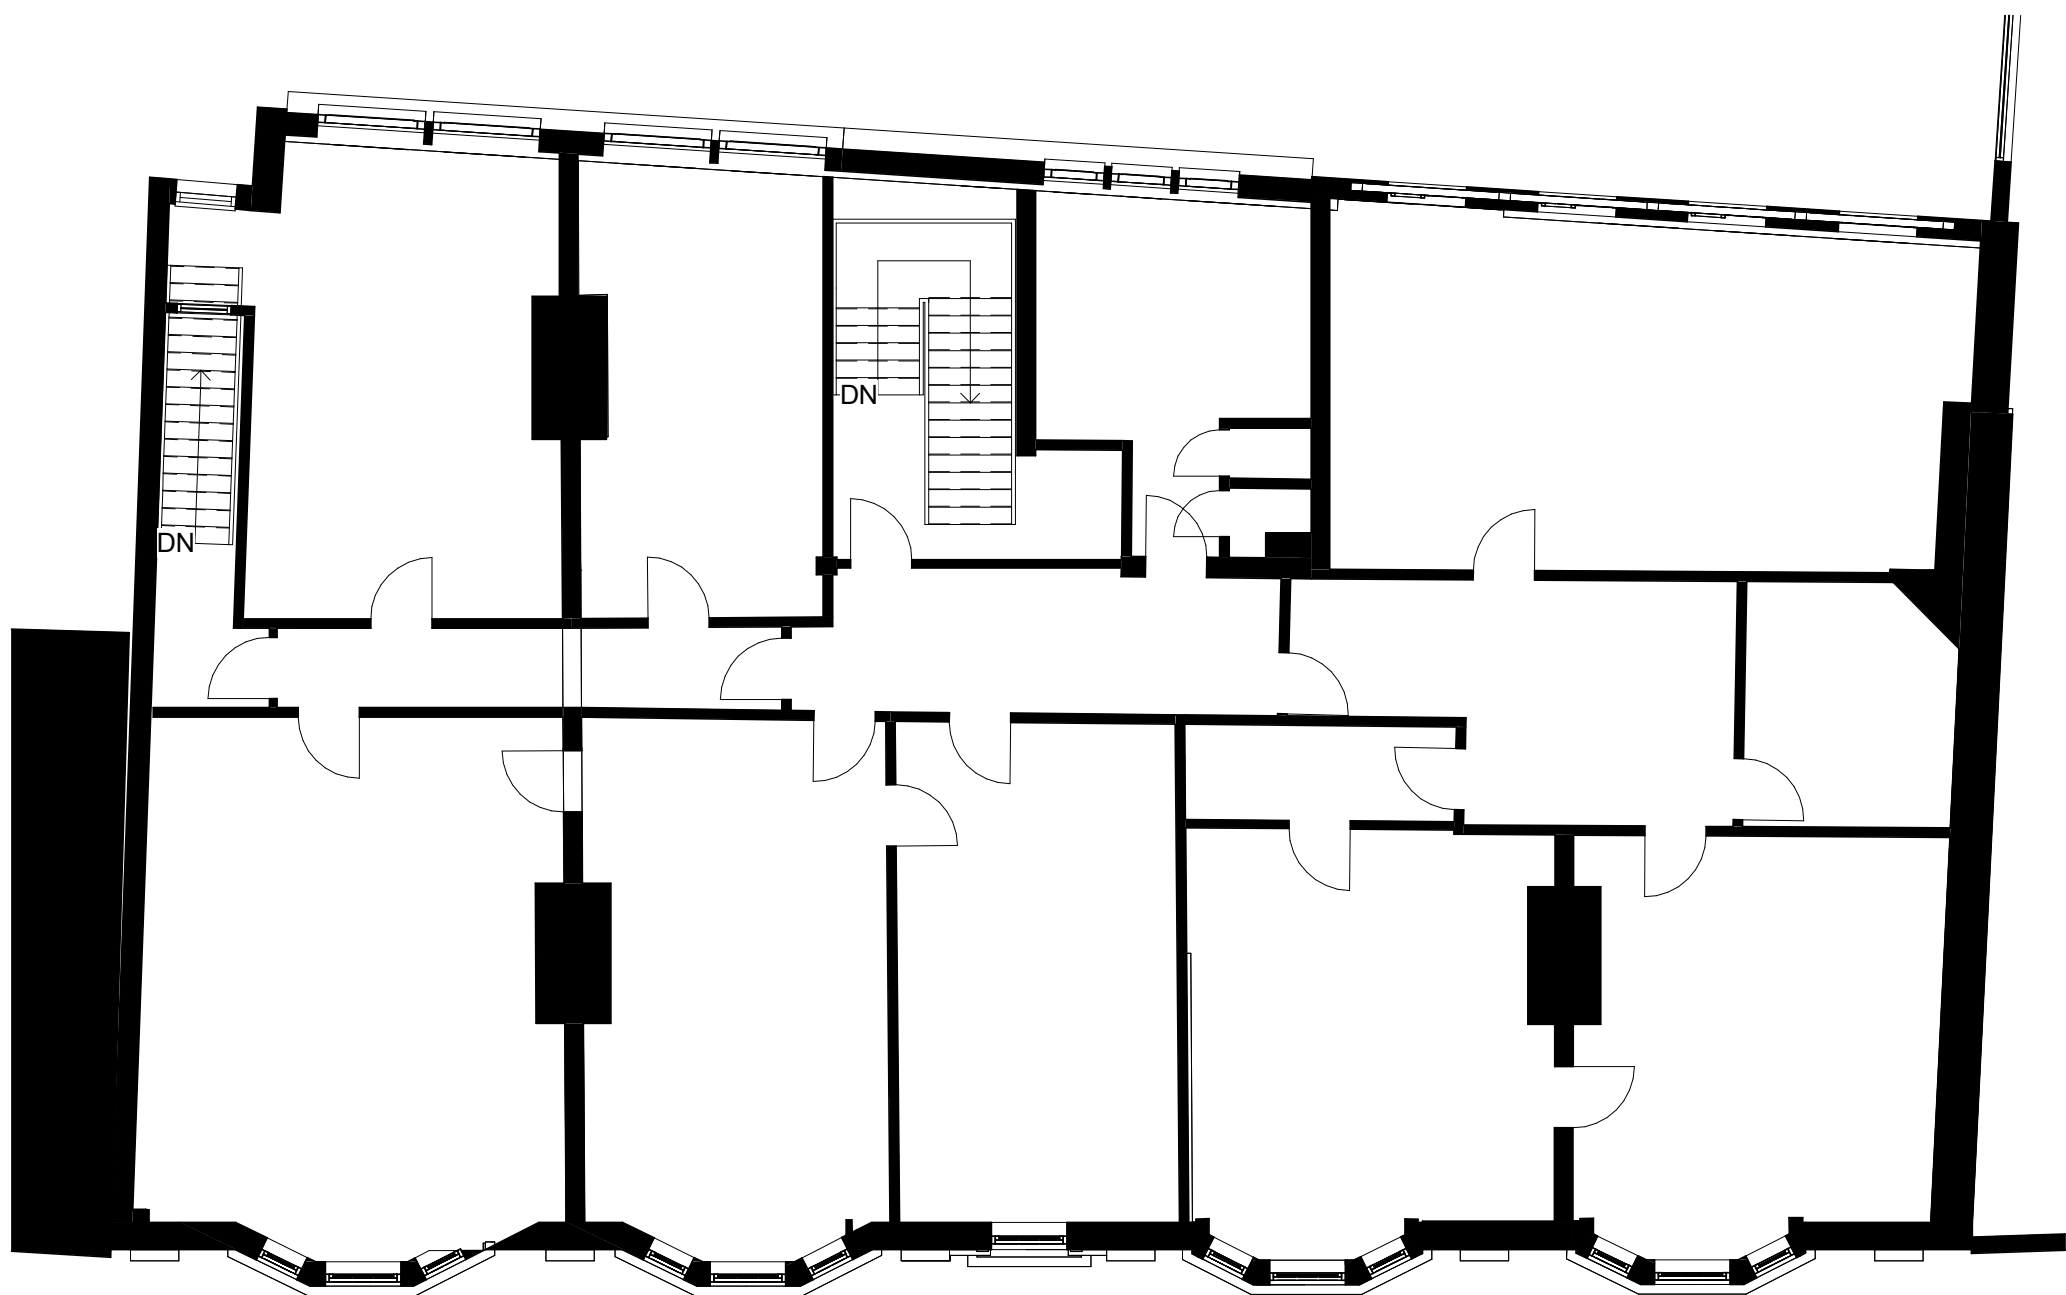

Existing Second Floor
1 : 100

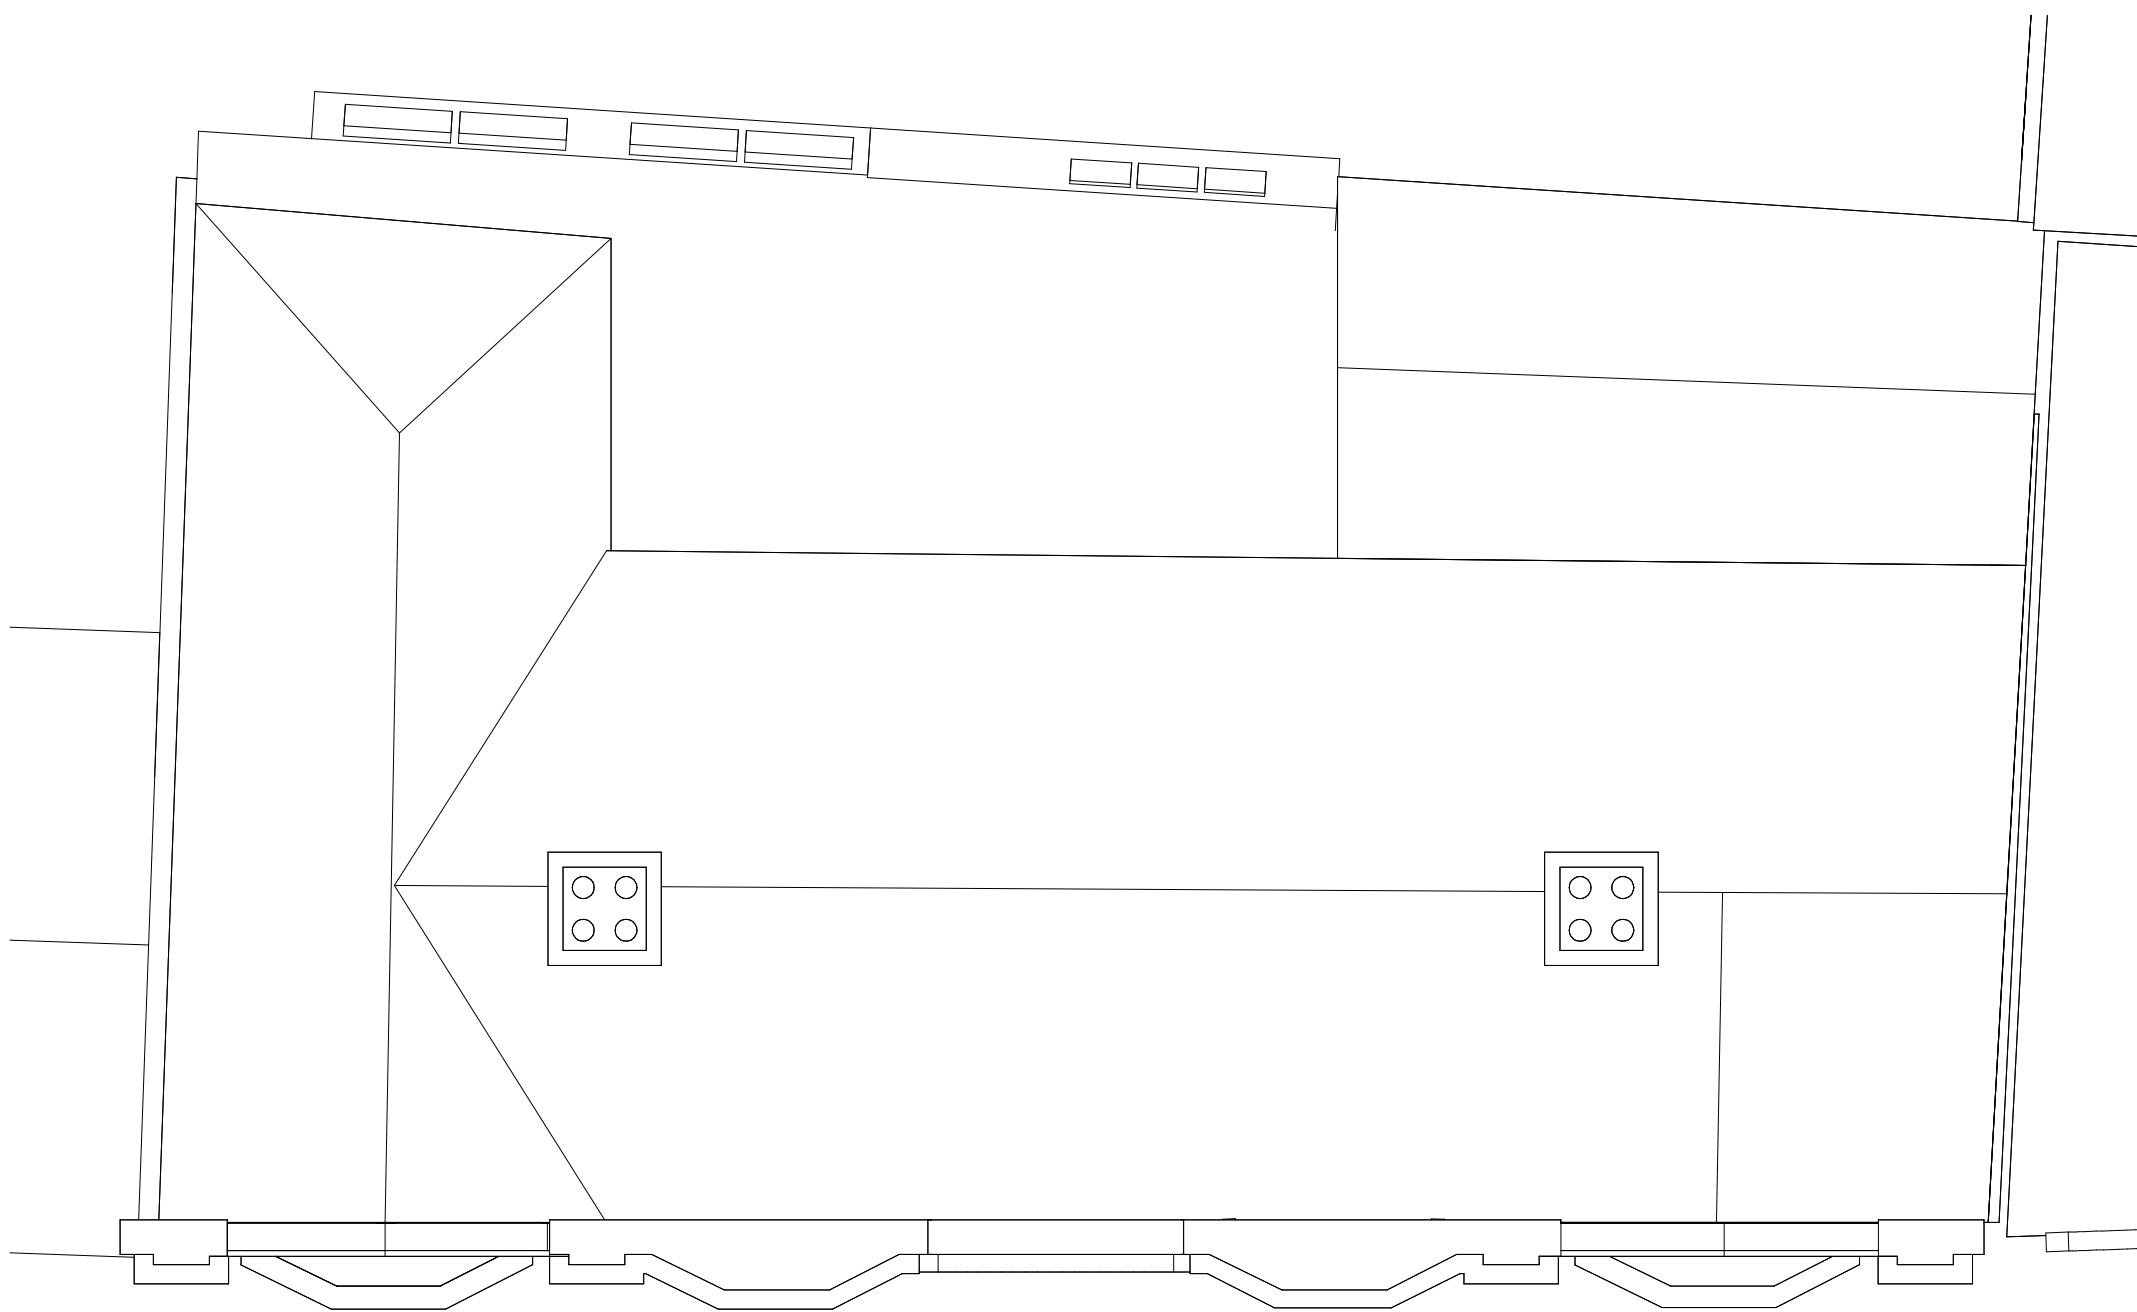

Existing Roof
1 : 100



VISUAL SCALE 1:100 @ A1

P1	Issued for Planning	03/12/24
Revision:	Description:	Date:
Project:	Originator:	Volume:
24.037	CA	XX
	Level:	XX
	Type:	DR
	Role:	A
Project:	Number:	Revision:
24-26 Fowler Street, South Shields NE33 2LR	20_01	P1
	CAL Project No:	24037
Client:	Regal Bifrons Properties Ltd	
Drawing:	Existing Plans	
Scale:	1 : 100	Print Size: A1
	Drawn By: RD	Checked By: CK