



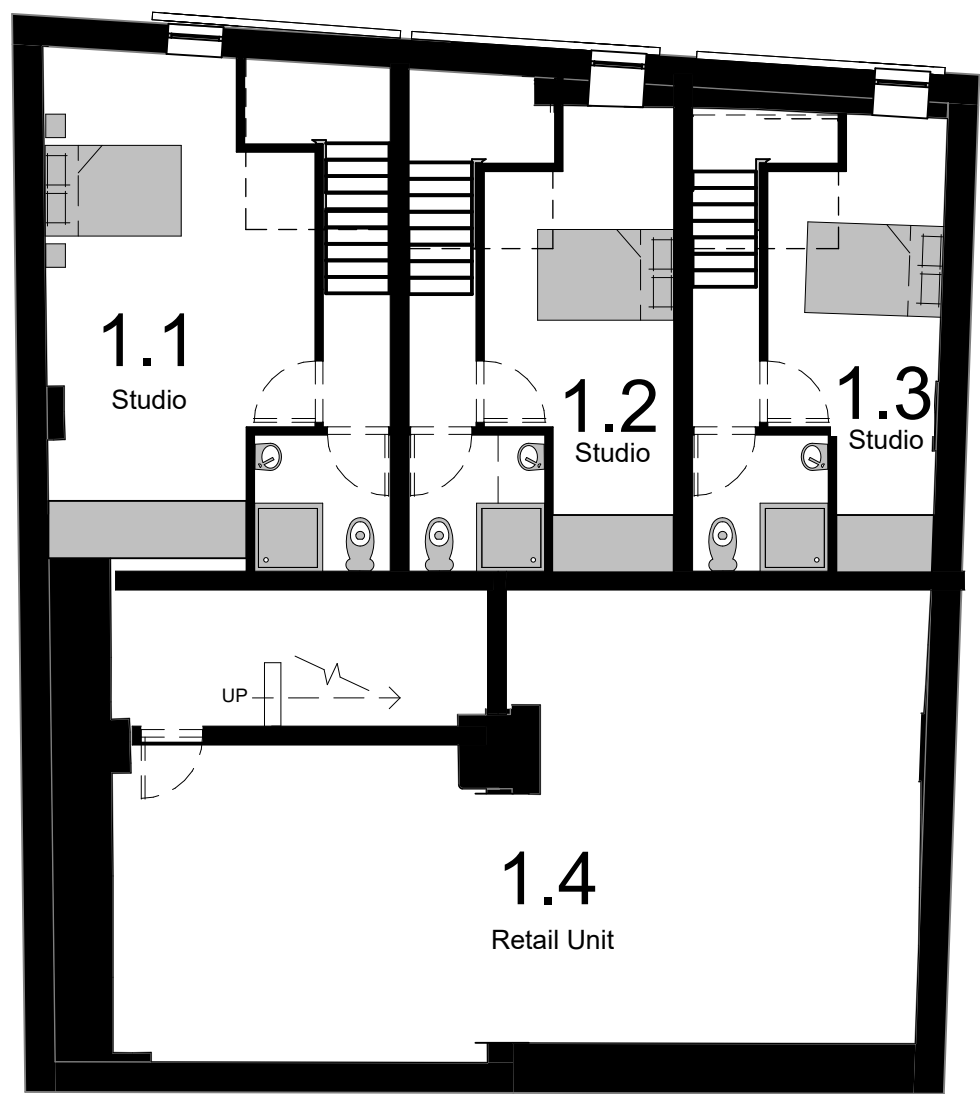

Proposed Basement
1 : 100

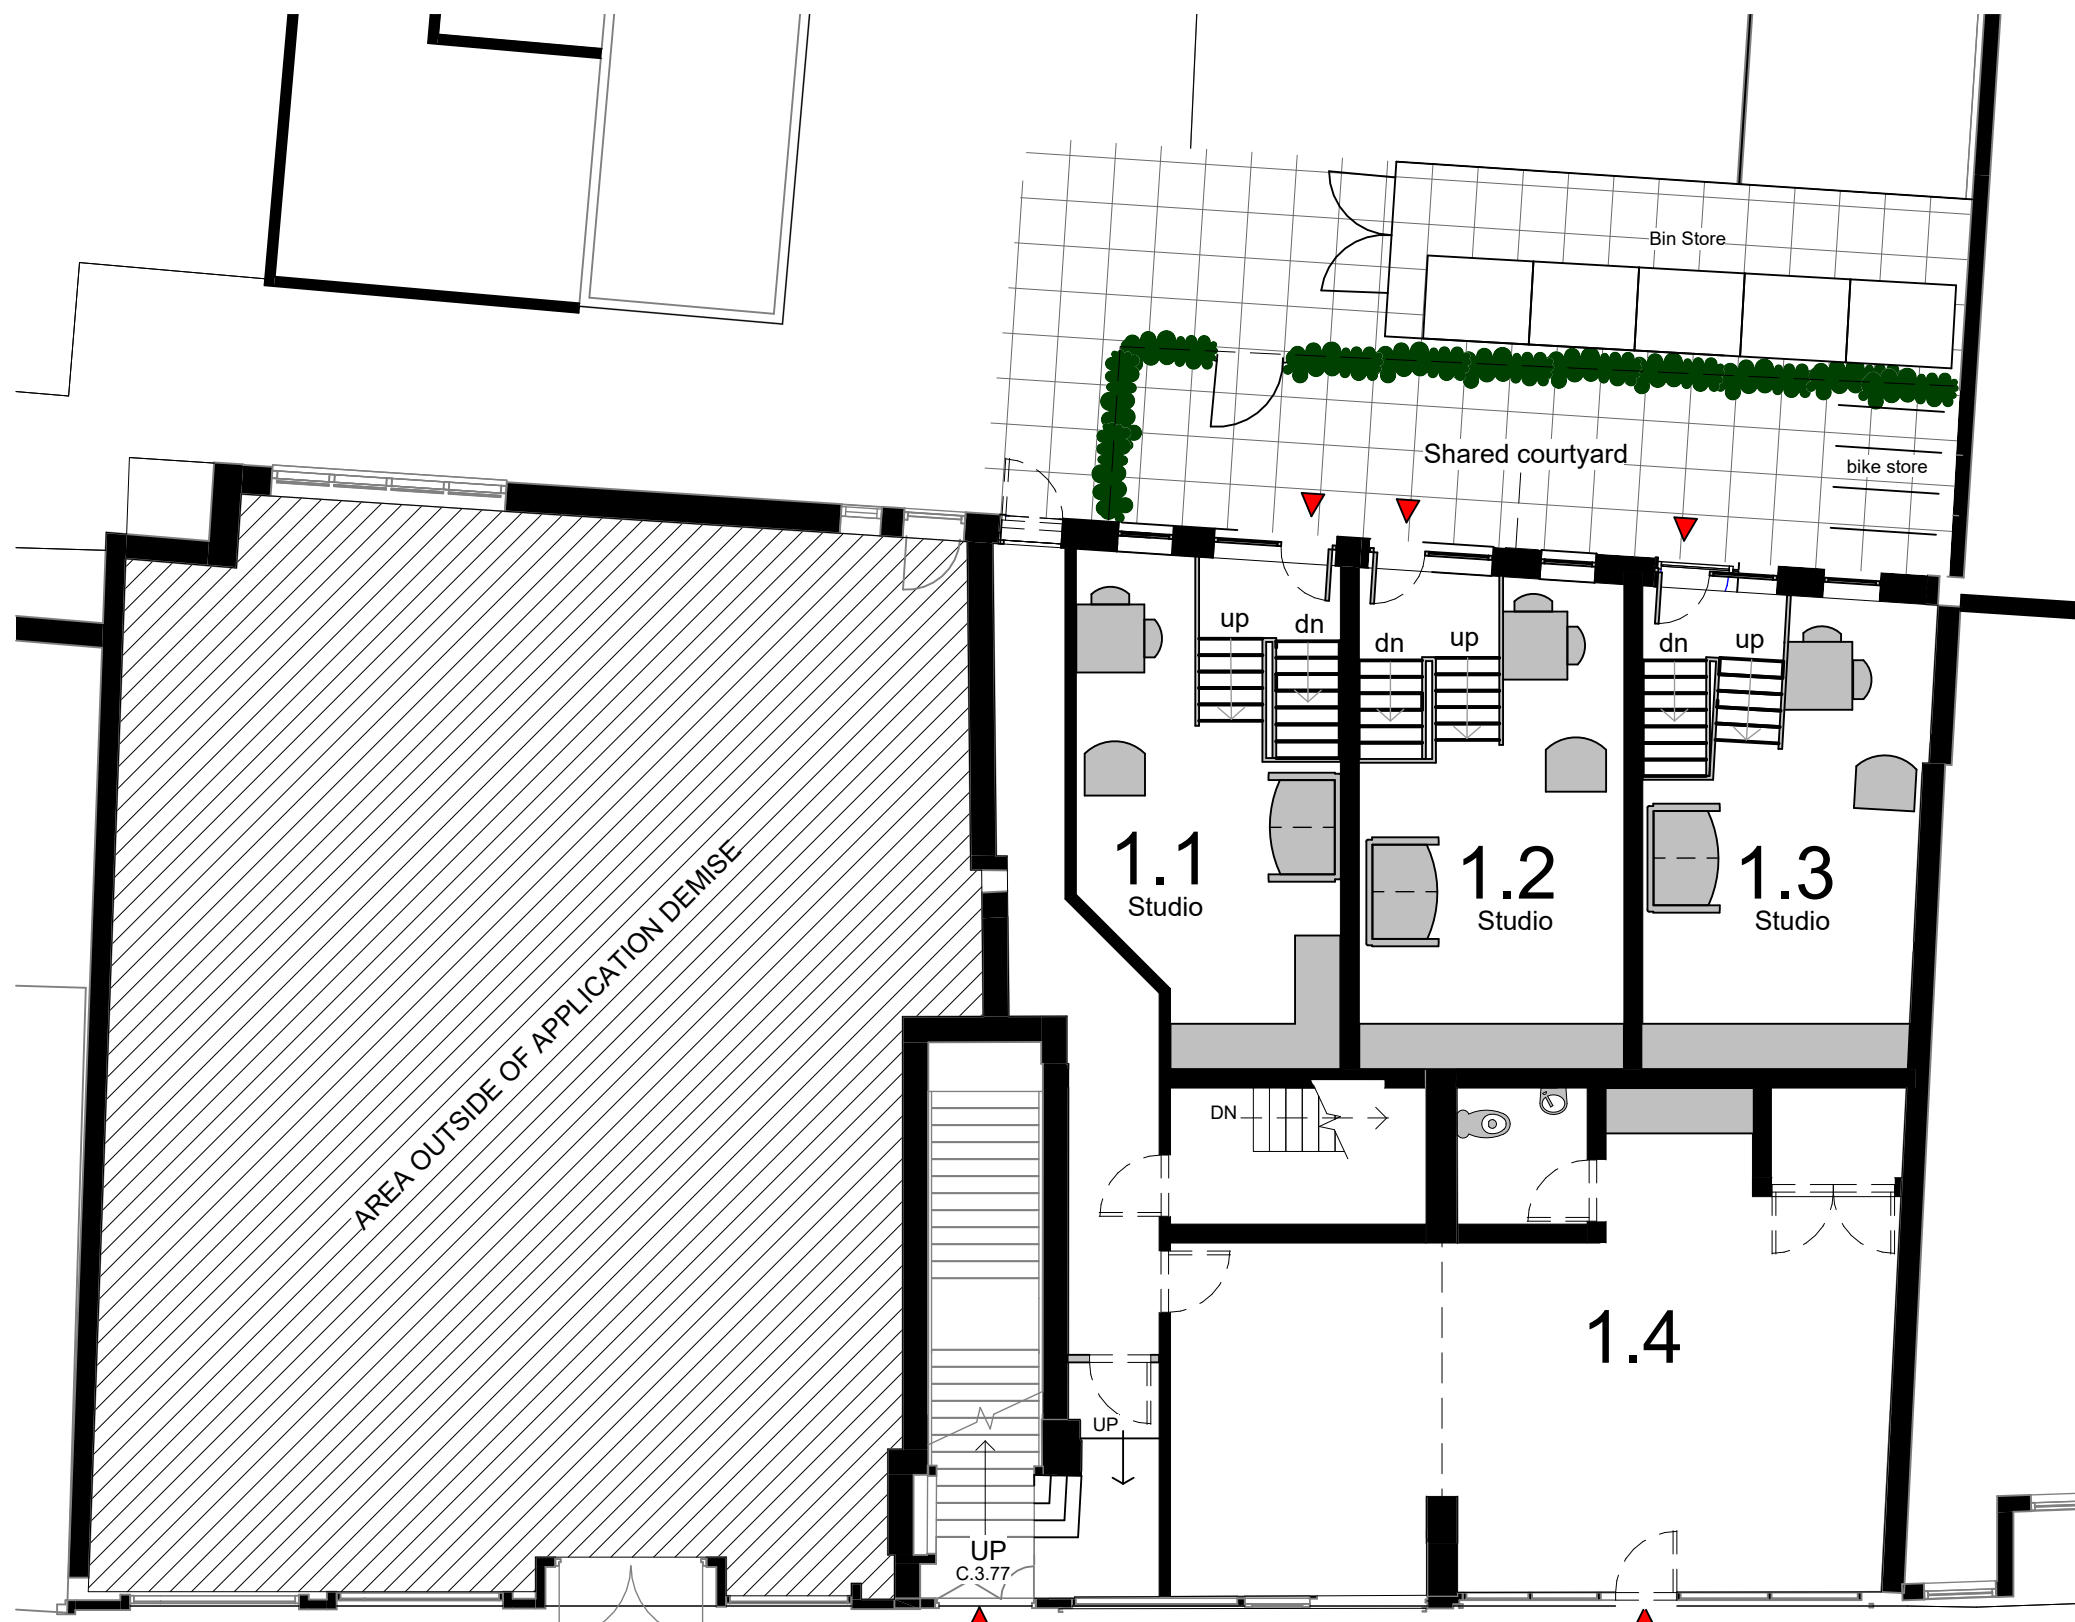


Proposed Ground Floor
1 : 100




Proposed First Floor
1 : 100




Proposed Second Floor
1 : 100

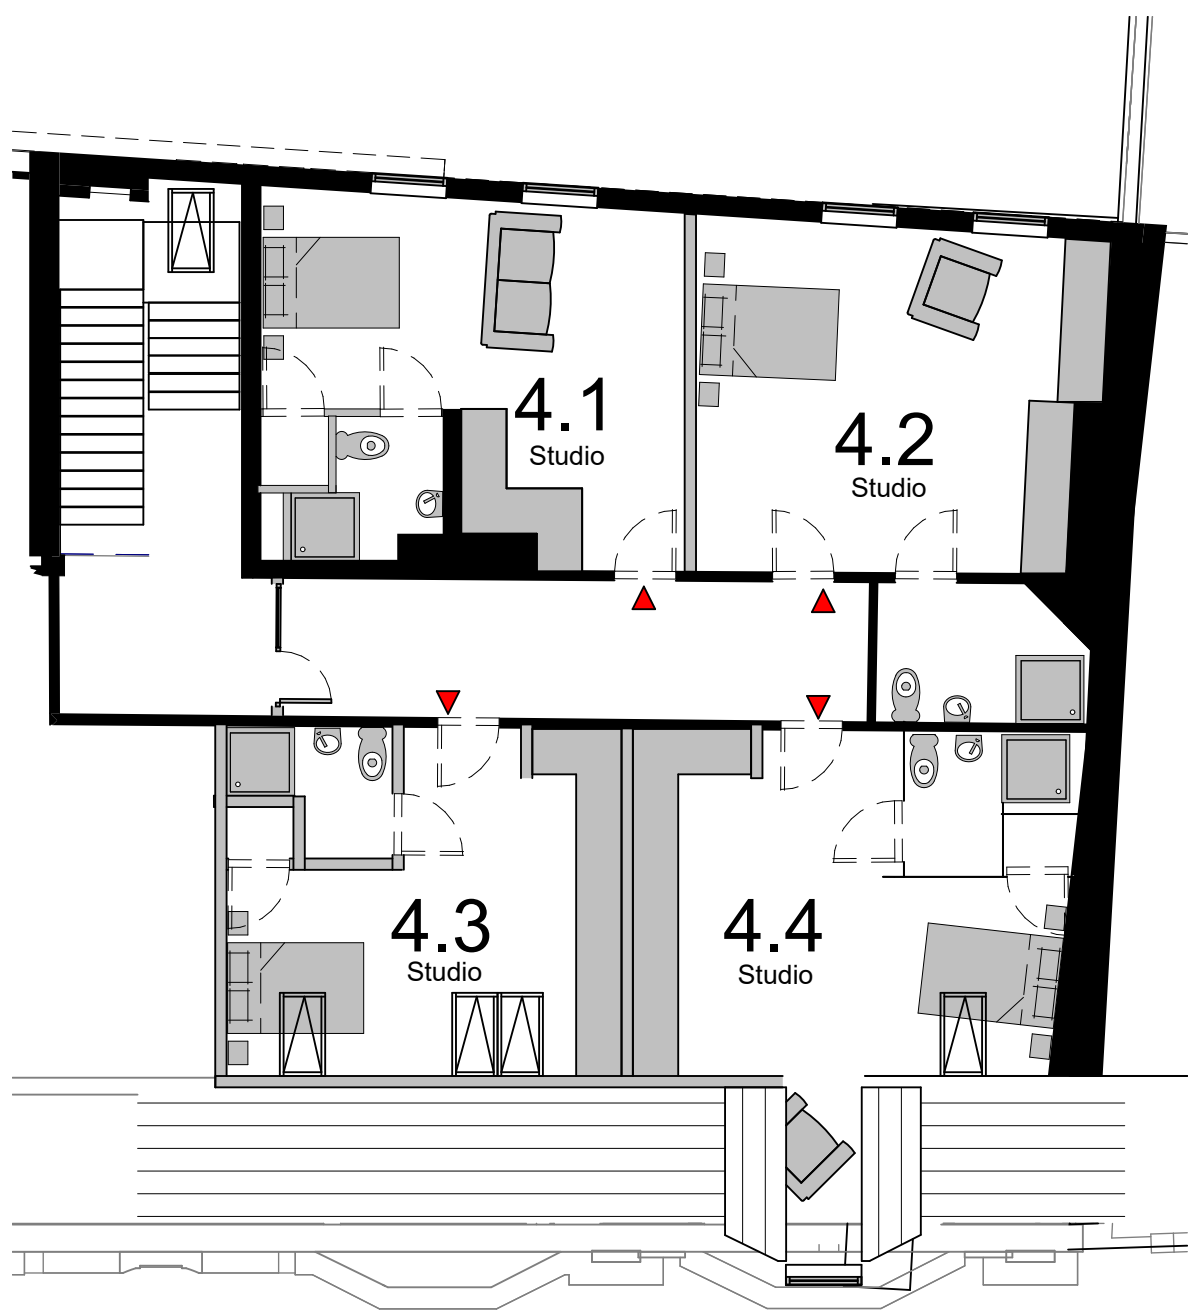

Proposed Third Floor
1 : 100

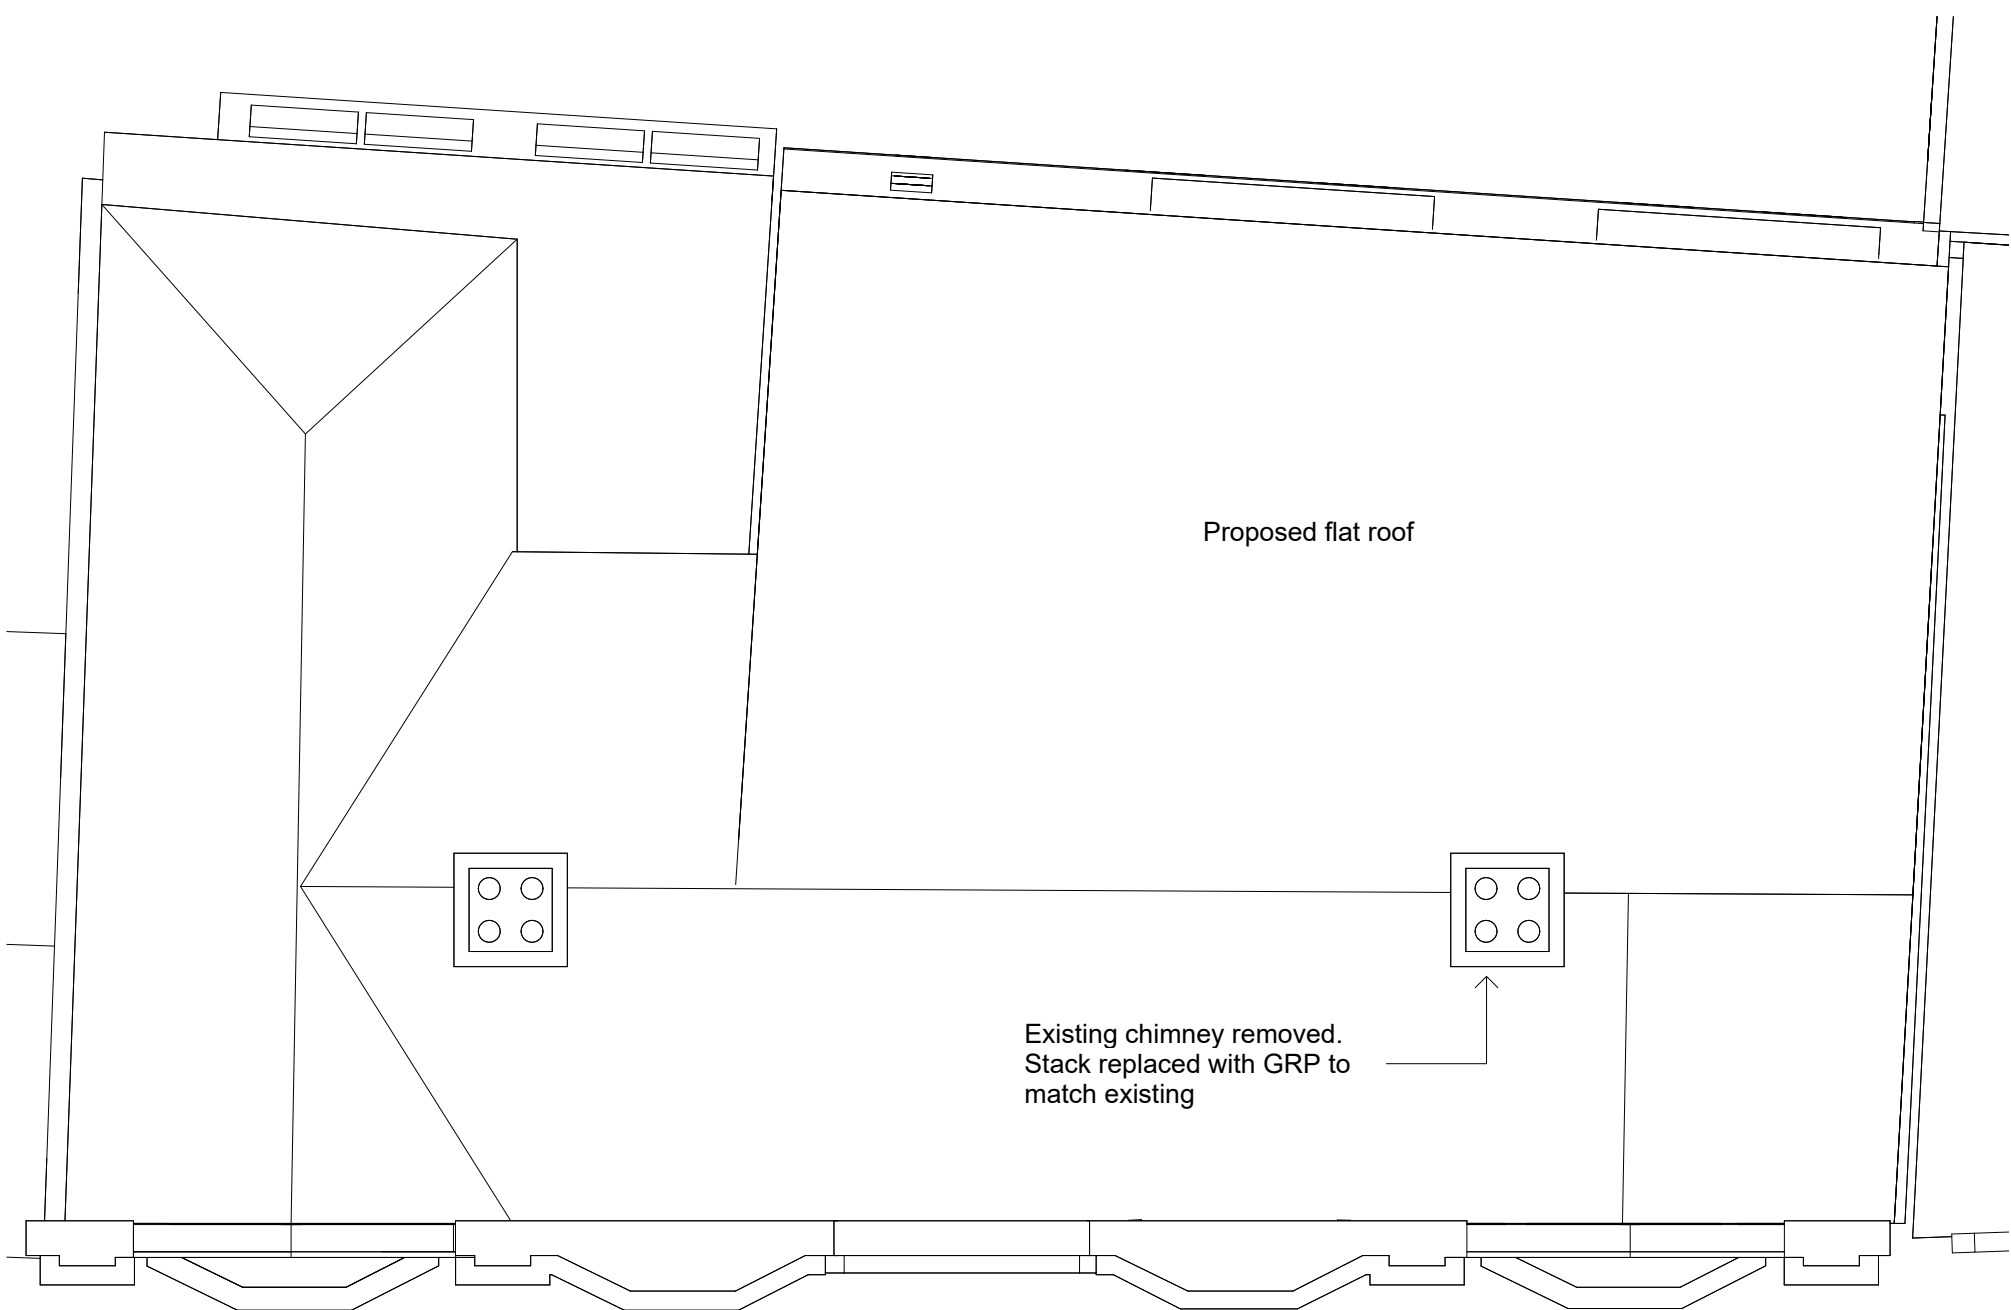

Proposed Roof
1 : 100

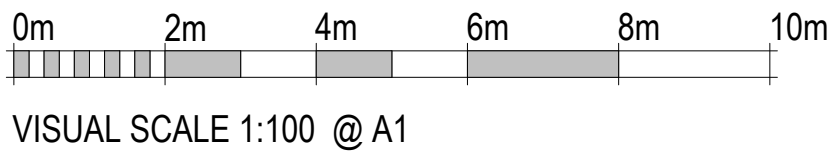

VISUAL SCALE 1:100 @ A1

P3	Apartment 2.3 & 3.3 amended	19/12/24
P2	Second Floor Apartment 3.3 changed to 2b4p	13/12/24
P1	Issued for Planning	03/12/24
Revision:	Description:	Date:
Project:	Originator: CA	Volume: XX
	Level: XX	Type: DR
	Role: A	Number: 20_03
	Revision: P3	Number: 24.037
Project:	24-26 Fowler Street, South Shields NE33 2LR	CAL Project No: 24.037
Client:	Regal Bifrons Properties Ltd	
Drawing:	Proposed Plans	
Scale:	1 : 100	Print Size: A1
	Drawn By: RH	Checked By: AA