

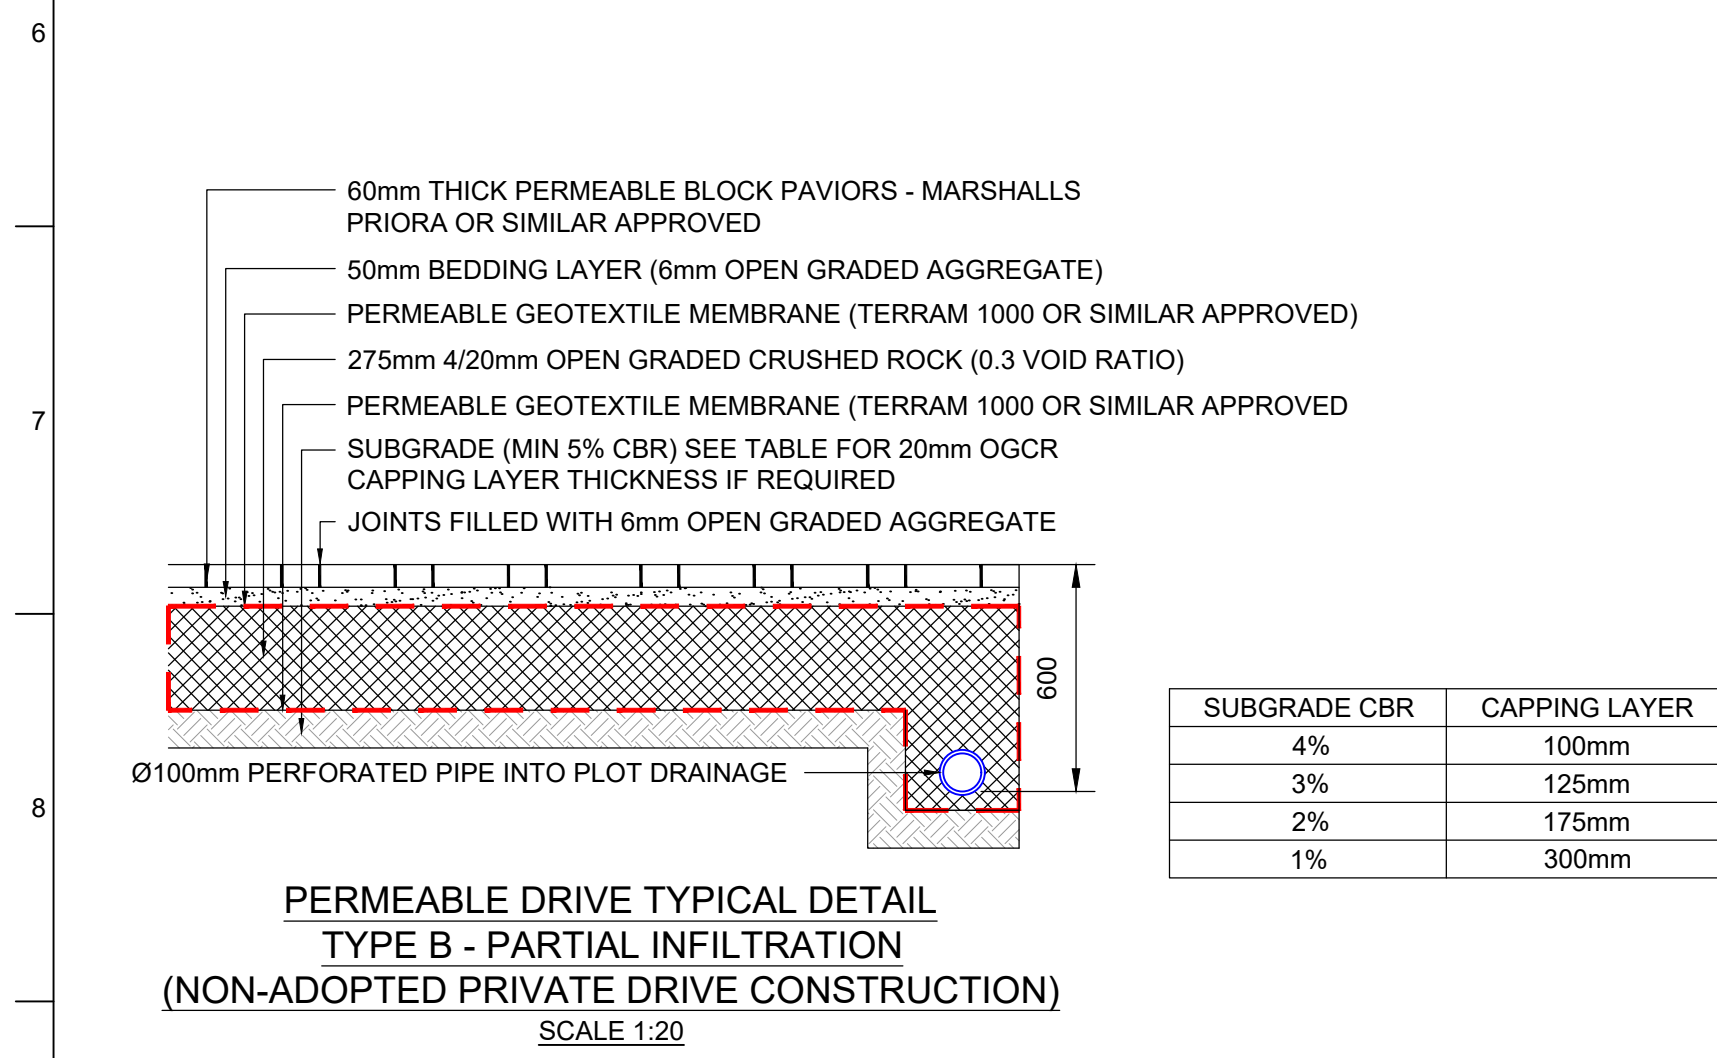


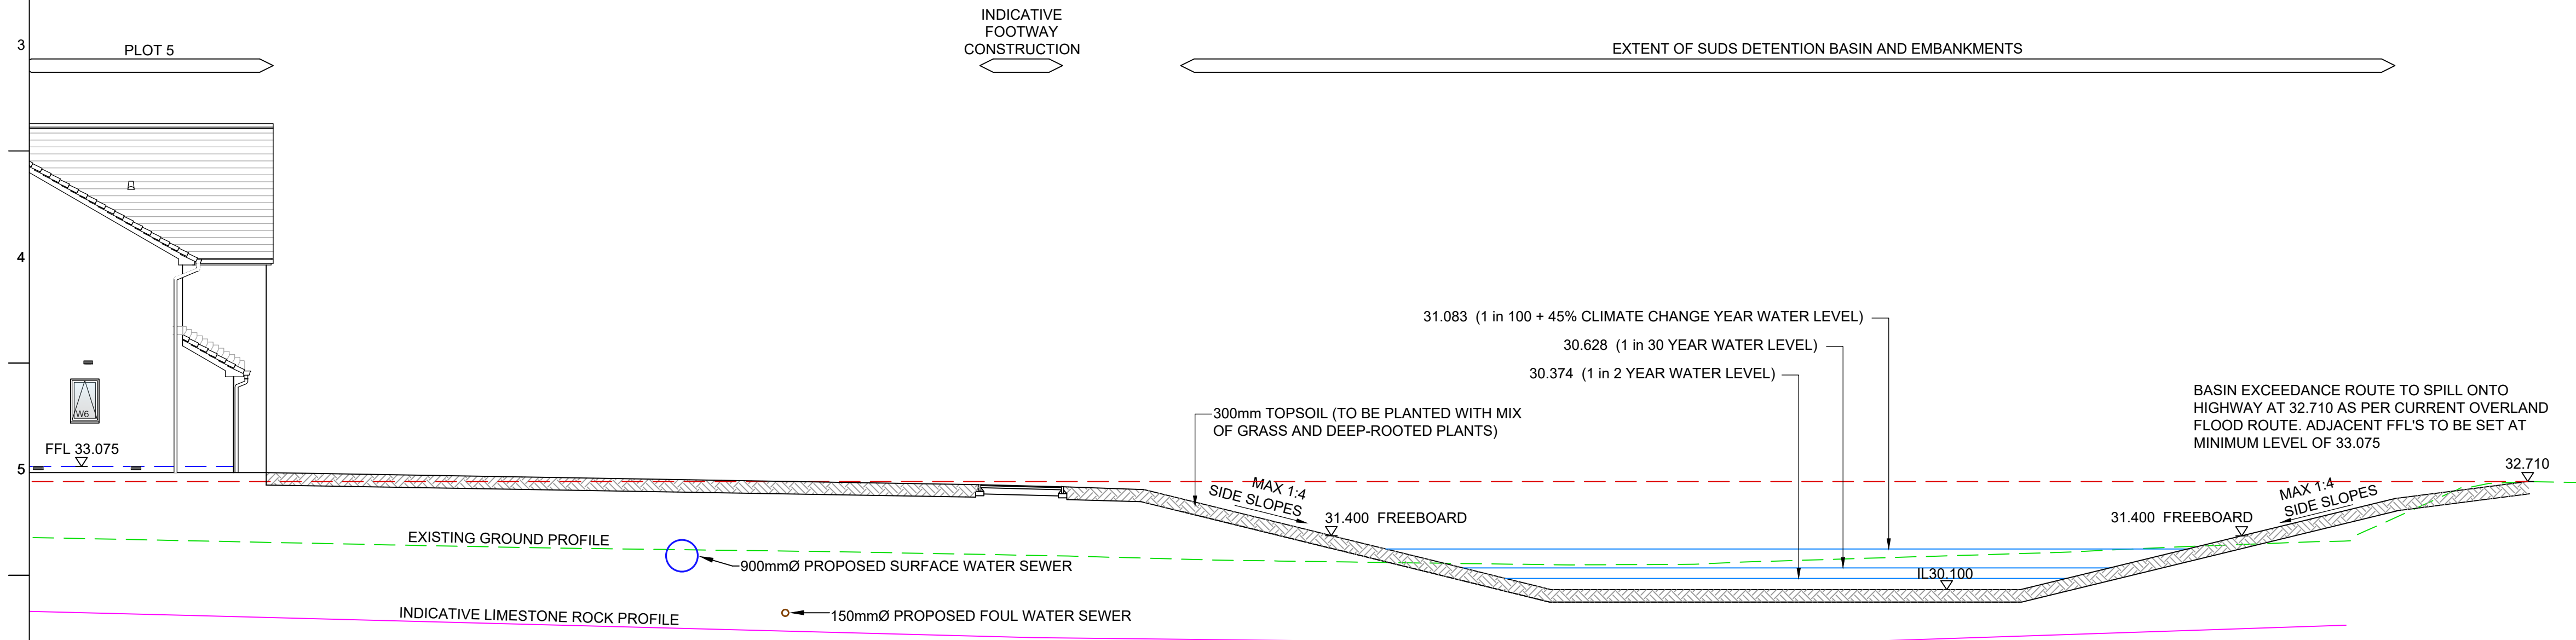

SUBGRADE CBR	CAPPING LAYER
4%	100mm
3%	125mm
2%	175mm
1%	300mm

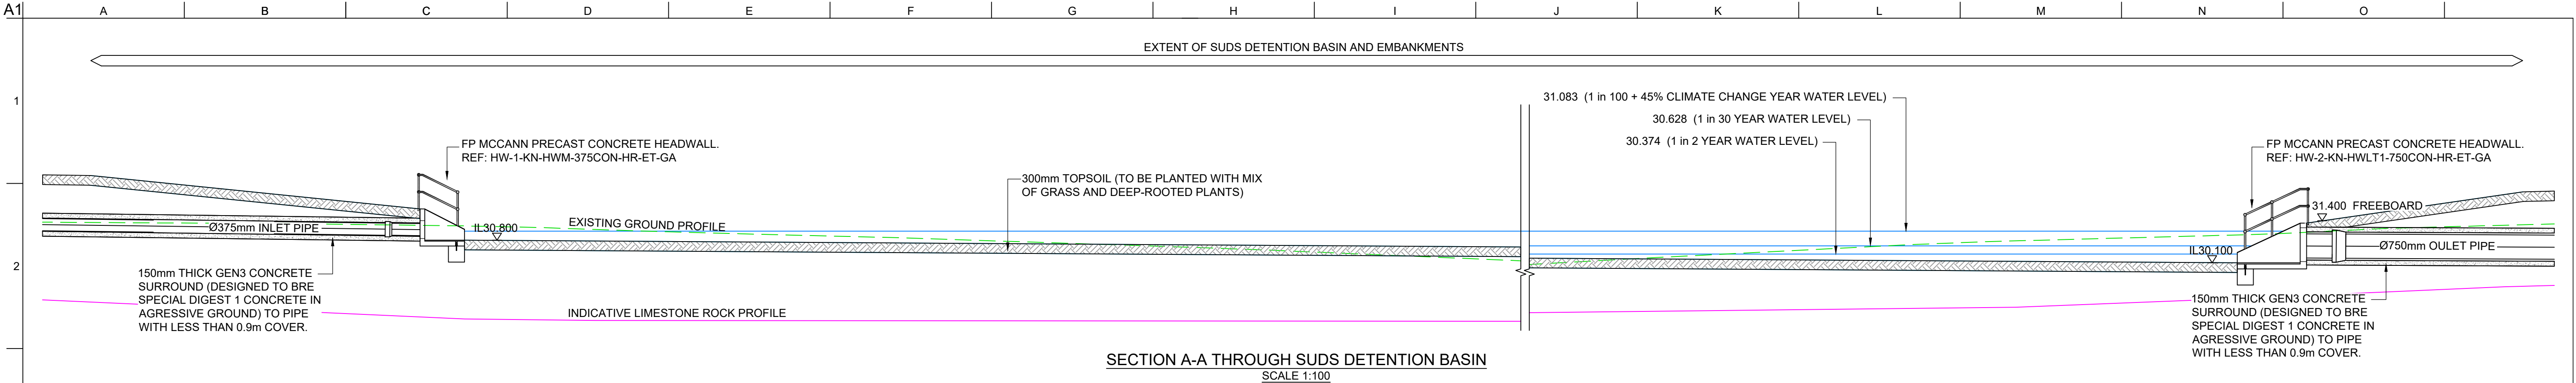