



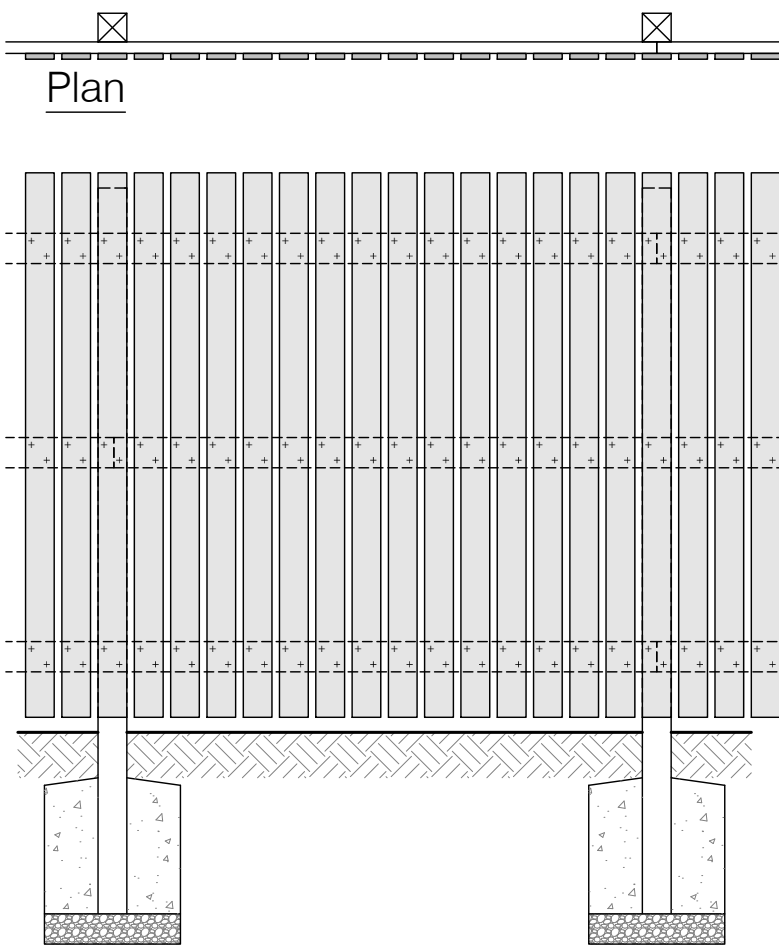

Plan

Elevation

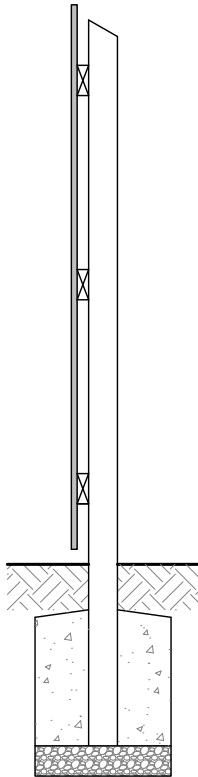

Section

NOTES



TITLE
External Plot Finishes (A20)


DRAWING
1800mm High Open Boarded Fence

DRAWN BY	DB	DATE	16/09/22
CHECKED BY	AH	SCALE	1:25
ISSUE	DRAWING NUMBER	REVISION	
(03)	SD100-A-001	-	


Revisions	Notes	Date



Plan

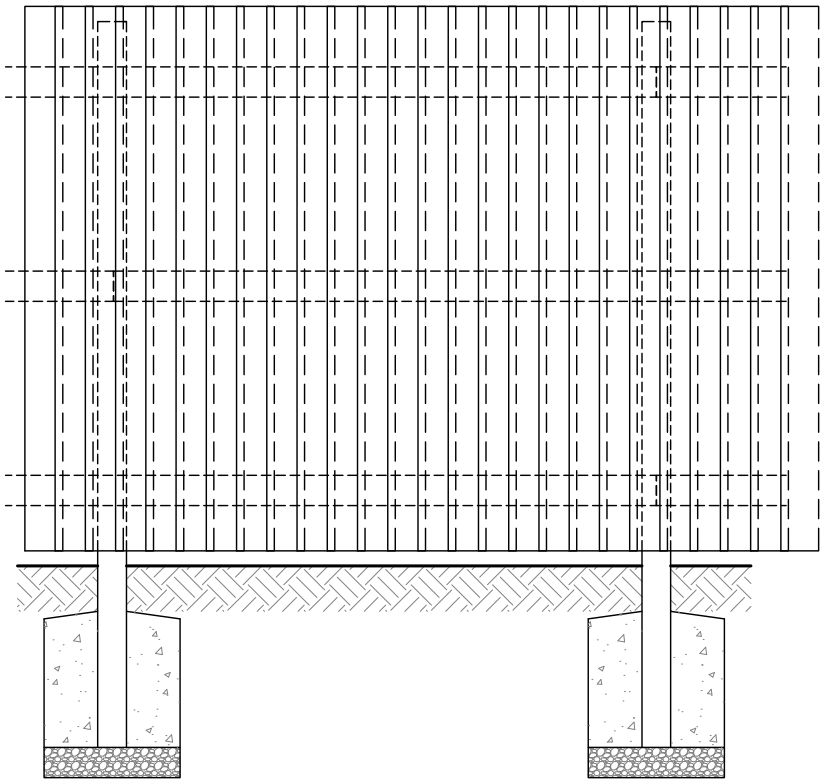

Elevation

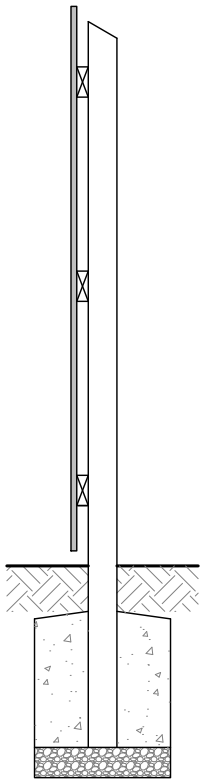

Section

NOTES




TITLE
External Plot Finishes (A20)


DRAWING
1800mm High Feather Edge Fence

DRAWN BY	DB	DATE	16/09/22
CHECKED BY	AH	SCALE	1:25
ISSUE	DRAWING NUMBER	REVISION	
(03)	SD100-A-004	-	


Revisions	Notes	Date

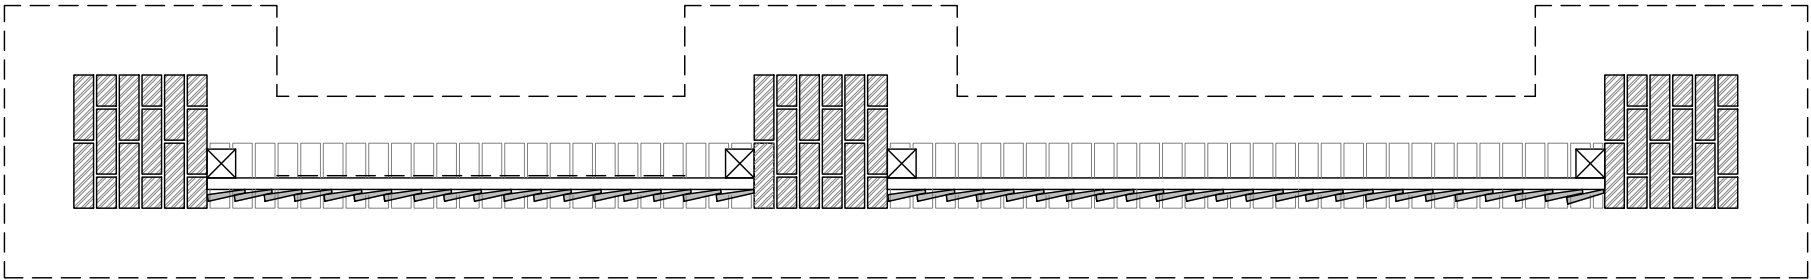

Plan

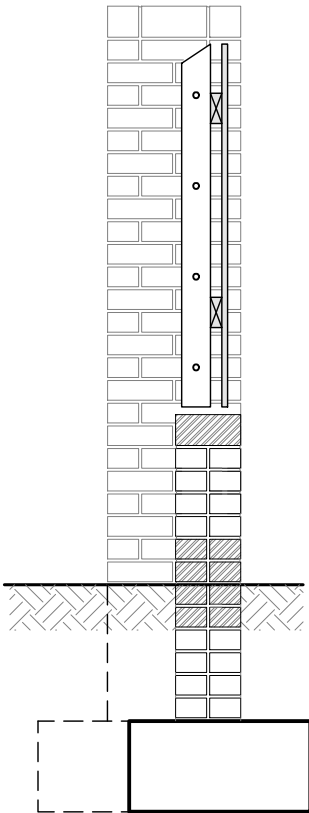

Section

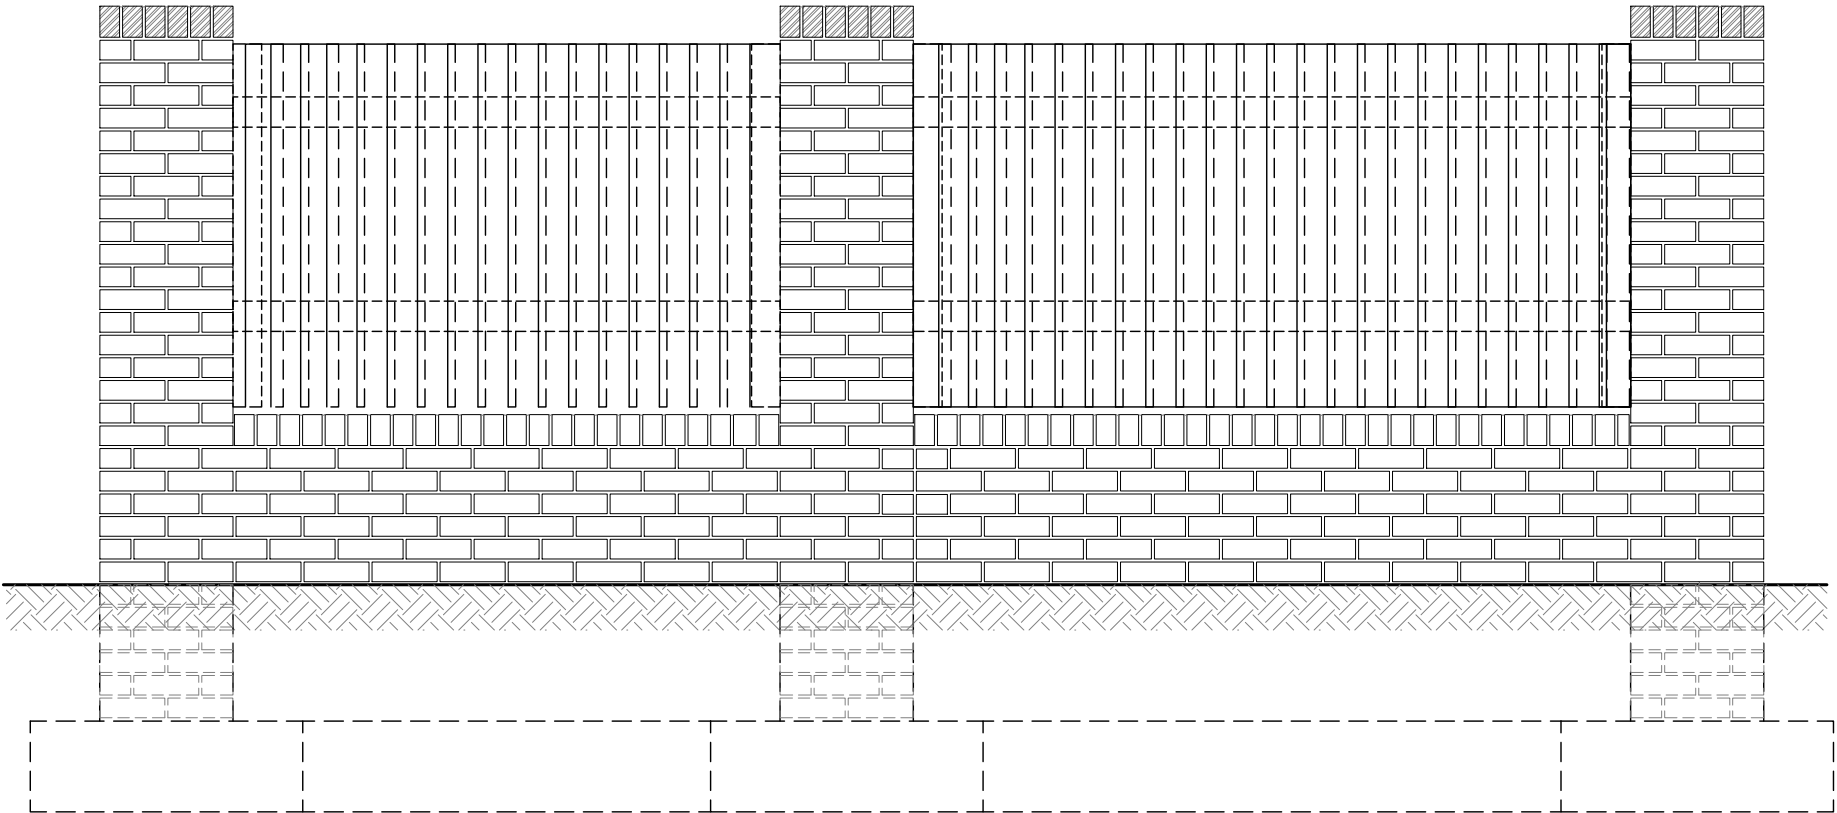

Elevation




TITLE
External Plot Finishes (A20)


DRAWING
1800mm Brick Pillars with Dwarf wall
& Feather Edge Boarded Fence

DRAWN BY	DB	DATE	16/09/22
CHECKED BY	AH	SCALE	1:25
ISSUE	DRAWING NUMBER	REVISION	
(03)	SD100-A-007	A	

Revisions	Notes	Date

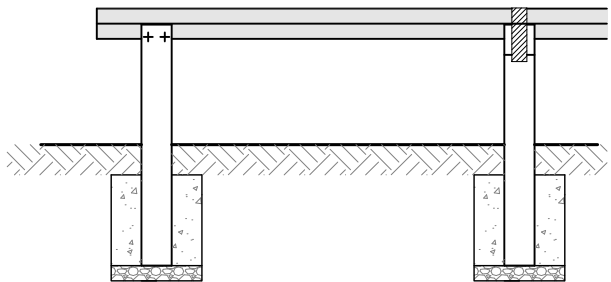

450mm High Trip Rail -
Elevation

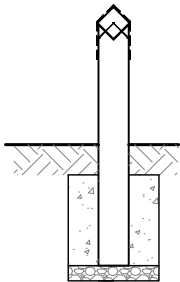

Section A-A




TITLE
External Plot Finishes (A20)

DRAWING
450mm High Trip Rail


DRAWN BY	DB	DATE	16/09/22
CHECKED BY	AH	SCALE	1:25
ISSUE	DRAWING NUMBER	REVISION	
(03)	SD100-A-012	-	

Revisions	Notes	Date


ALL POSTS AND RAILINGS
TO BE FINISHED IN BLACK
POWDER COATING

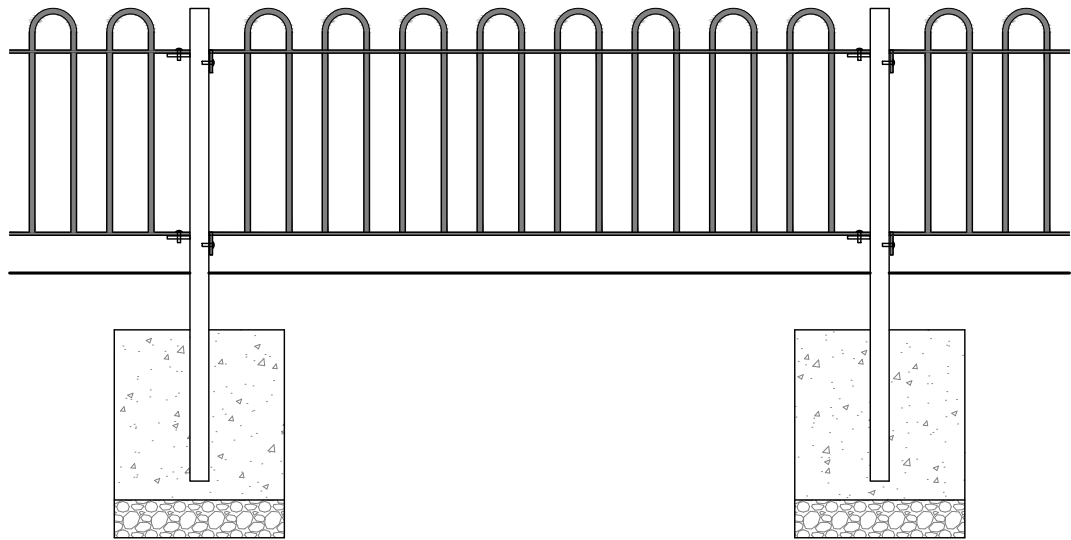

Elevation

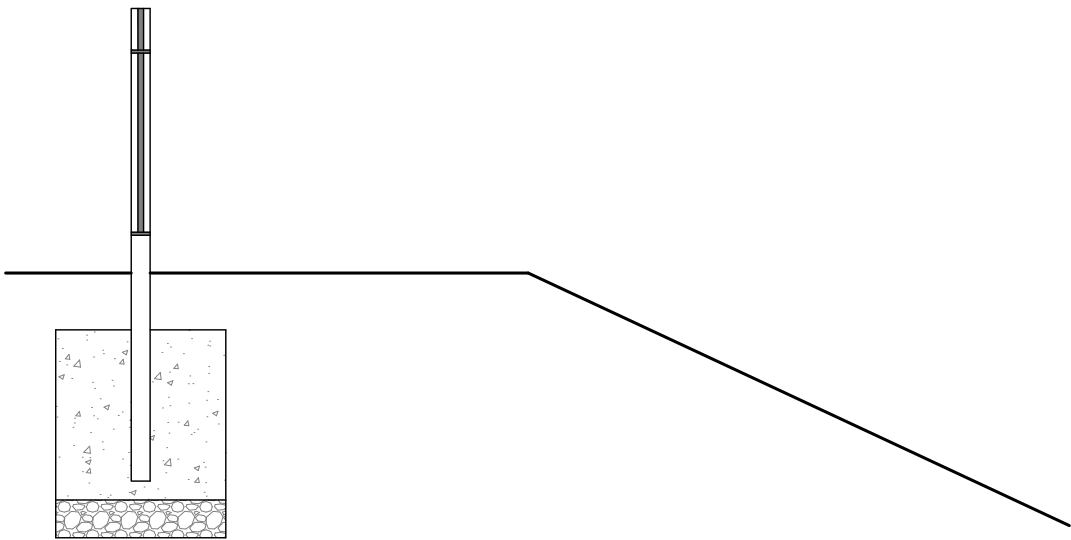

Section A-A



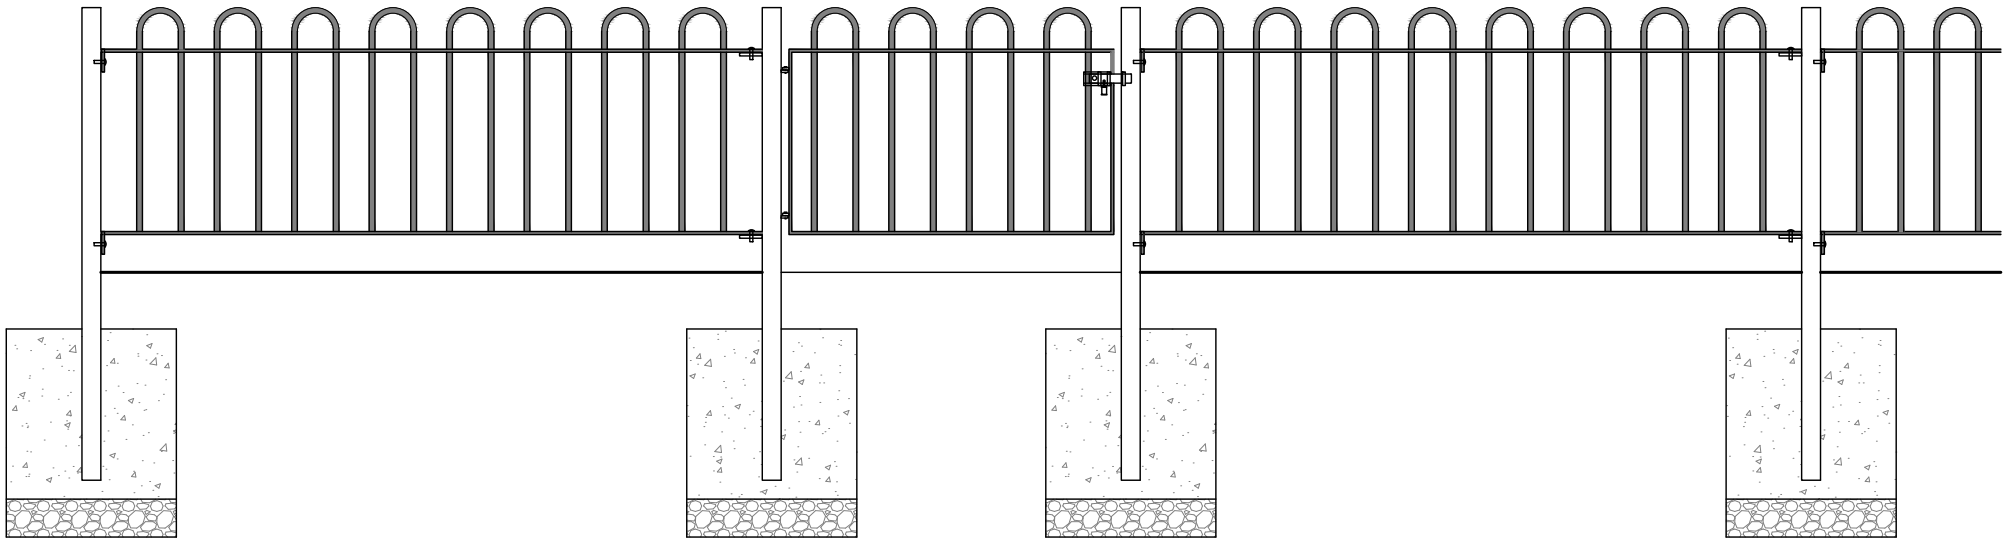


TITLE
External Plot Finishes (A20)

DRAWING
SUDS Fencing
700mm High Steel Hooped Railings

DRAWN BY	AA	DATE	16/09/22
CHECKED BY	AH	SCALE	1:20 & 1:10
ISSUE	DRAWING NUMBER	REVISION	
(03)	SD100-C-005	-	

Revisions	Notes	Date

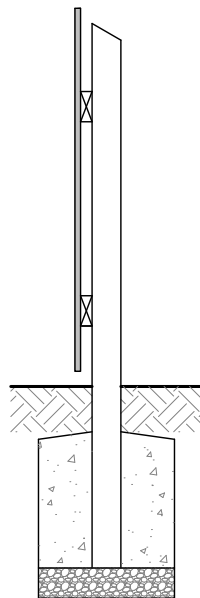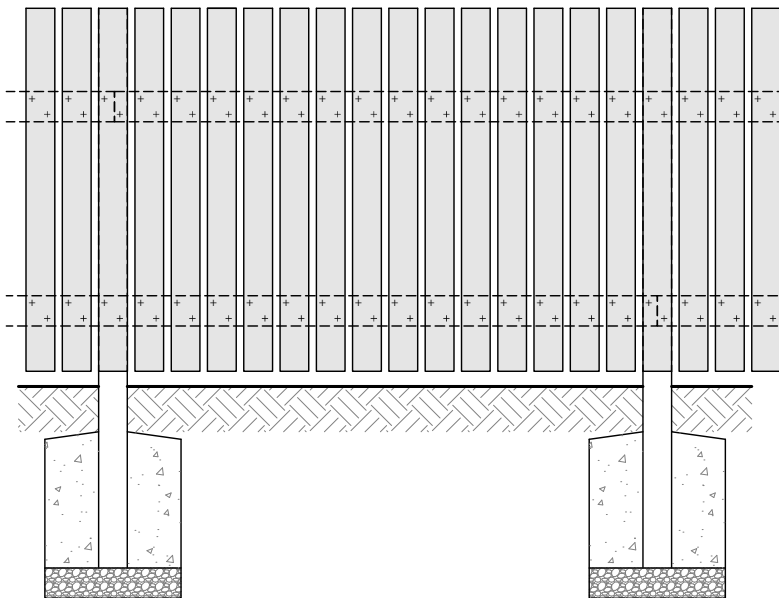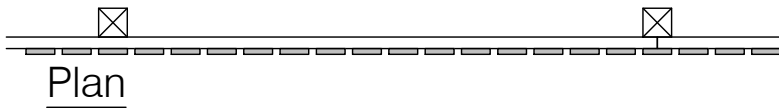

NOTES



TITLE
External Plot Finishes (A20)

DRAWING
1200mm High Open Boarded Fence

DRAWN BY	DB	DATE	16/09/22
CHECKED BY	AH	SCALE	1:25
ISSUE	DRAWING NUMBER	REVISION	
(03)	SD100-A-010	-	

Revisions	Notes	Date