


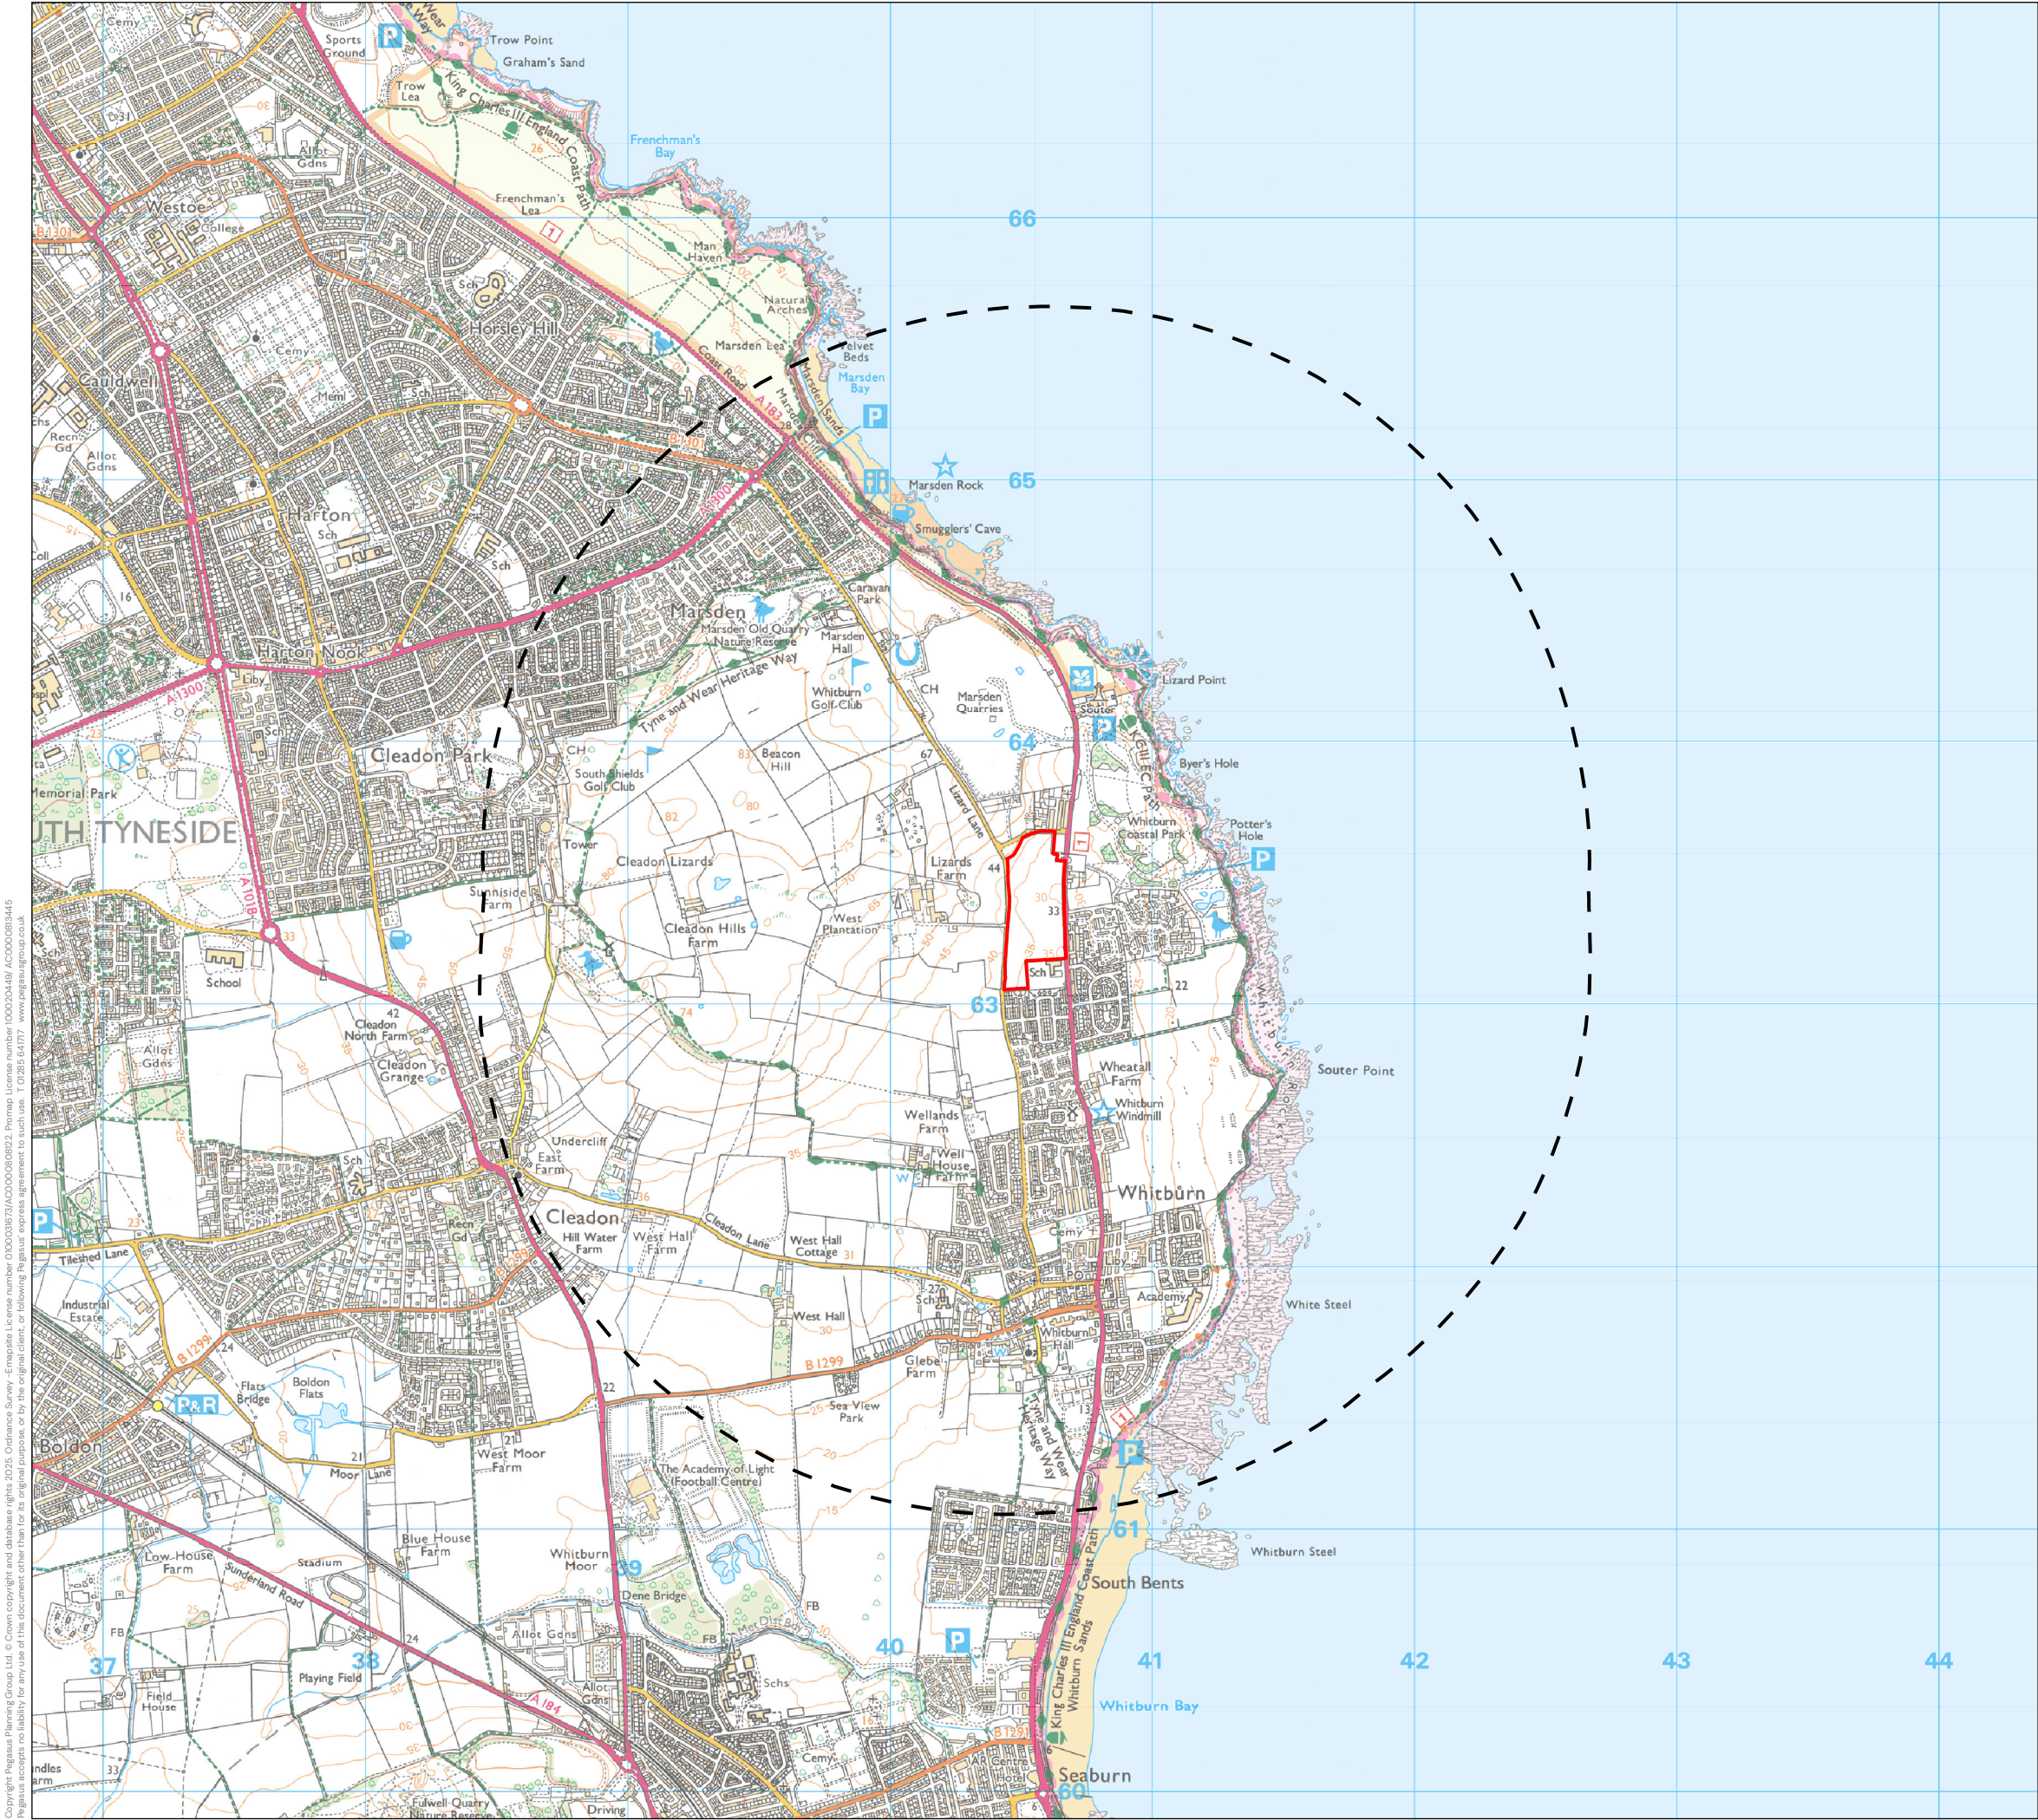

Copyright Pegasus Planning Group Ltd. © Crown copyright and database rights 2025. Ordnance Survey. - Emapdata. License number 010003873/AC0000808022. Promap. License number 100020448/ AC0000813445. Pegasus accepts no liability for any use of this document other than for its original purpose, or by the original client, or following Pegasus' express agreement to such use. T 01855 64177 www.pegasusgroup.co.uk

- KEY
- Site Boundary
  - 2km Study Area

| REV | DATE | DESCRIPTION |
|-----|------|-------------|
|-----|------|-------------|

SITE LOCATION PLAN

MILL LANE

STORY HOMES LTD

| DATE       | SCALE       | DRAWN | APPROVED |
|------------|-------------|-------|----------|
| 21/05/2025 | 1:25,000@A3 | NC    | RB       |

| SHEET | REV | N | O | 0.5KM |
|-------|-----|---|---|-------|
| -     | A   | ▲ | L |       |

DRAWING NUMBER  
P21-2566\_EN\_01

