


Copyright Pegasus Planning Group Ltd. © Crown copyright and database rights 2025. Ordnance Survey. - Emapdata. License number 0100031673/AC0000808022. Promap License number 100020448/ AC0000813445. Pegasus accepts no liability for any use of this document other than for its original purpose, or by the original client, or following Pegasus' express agreement to such use. T 01855 64177 www.pegasusgroup.co.uk

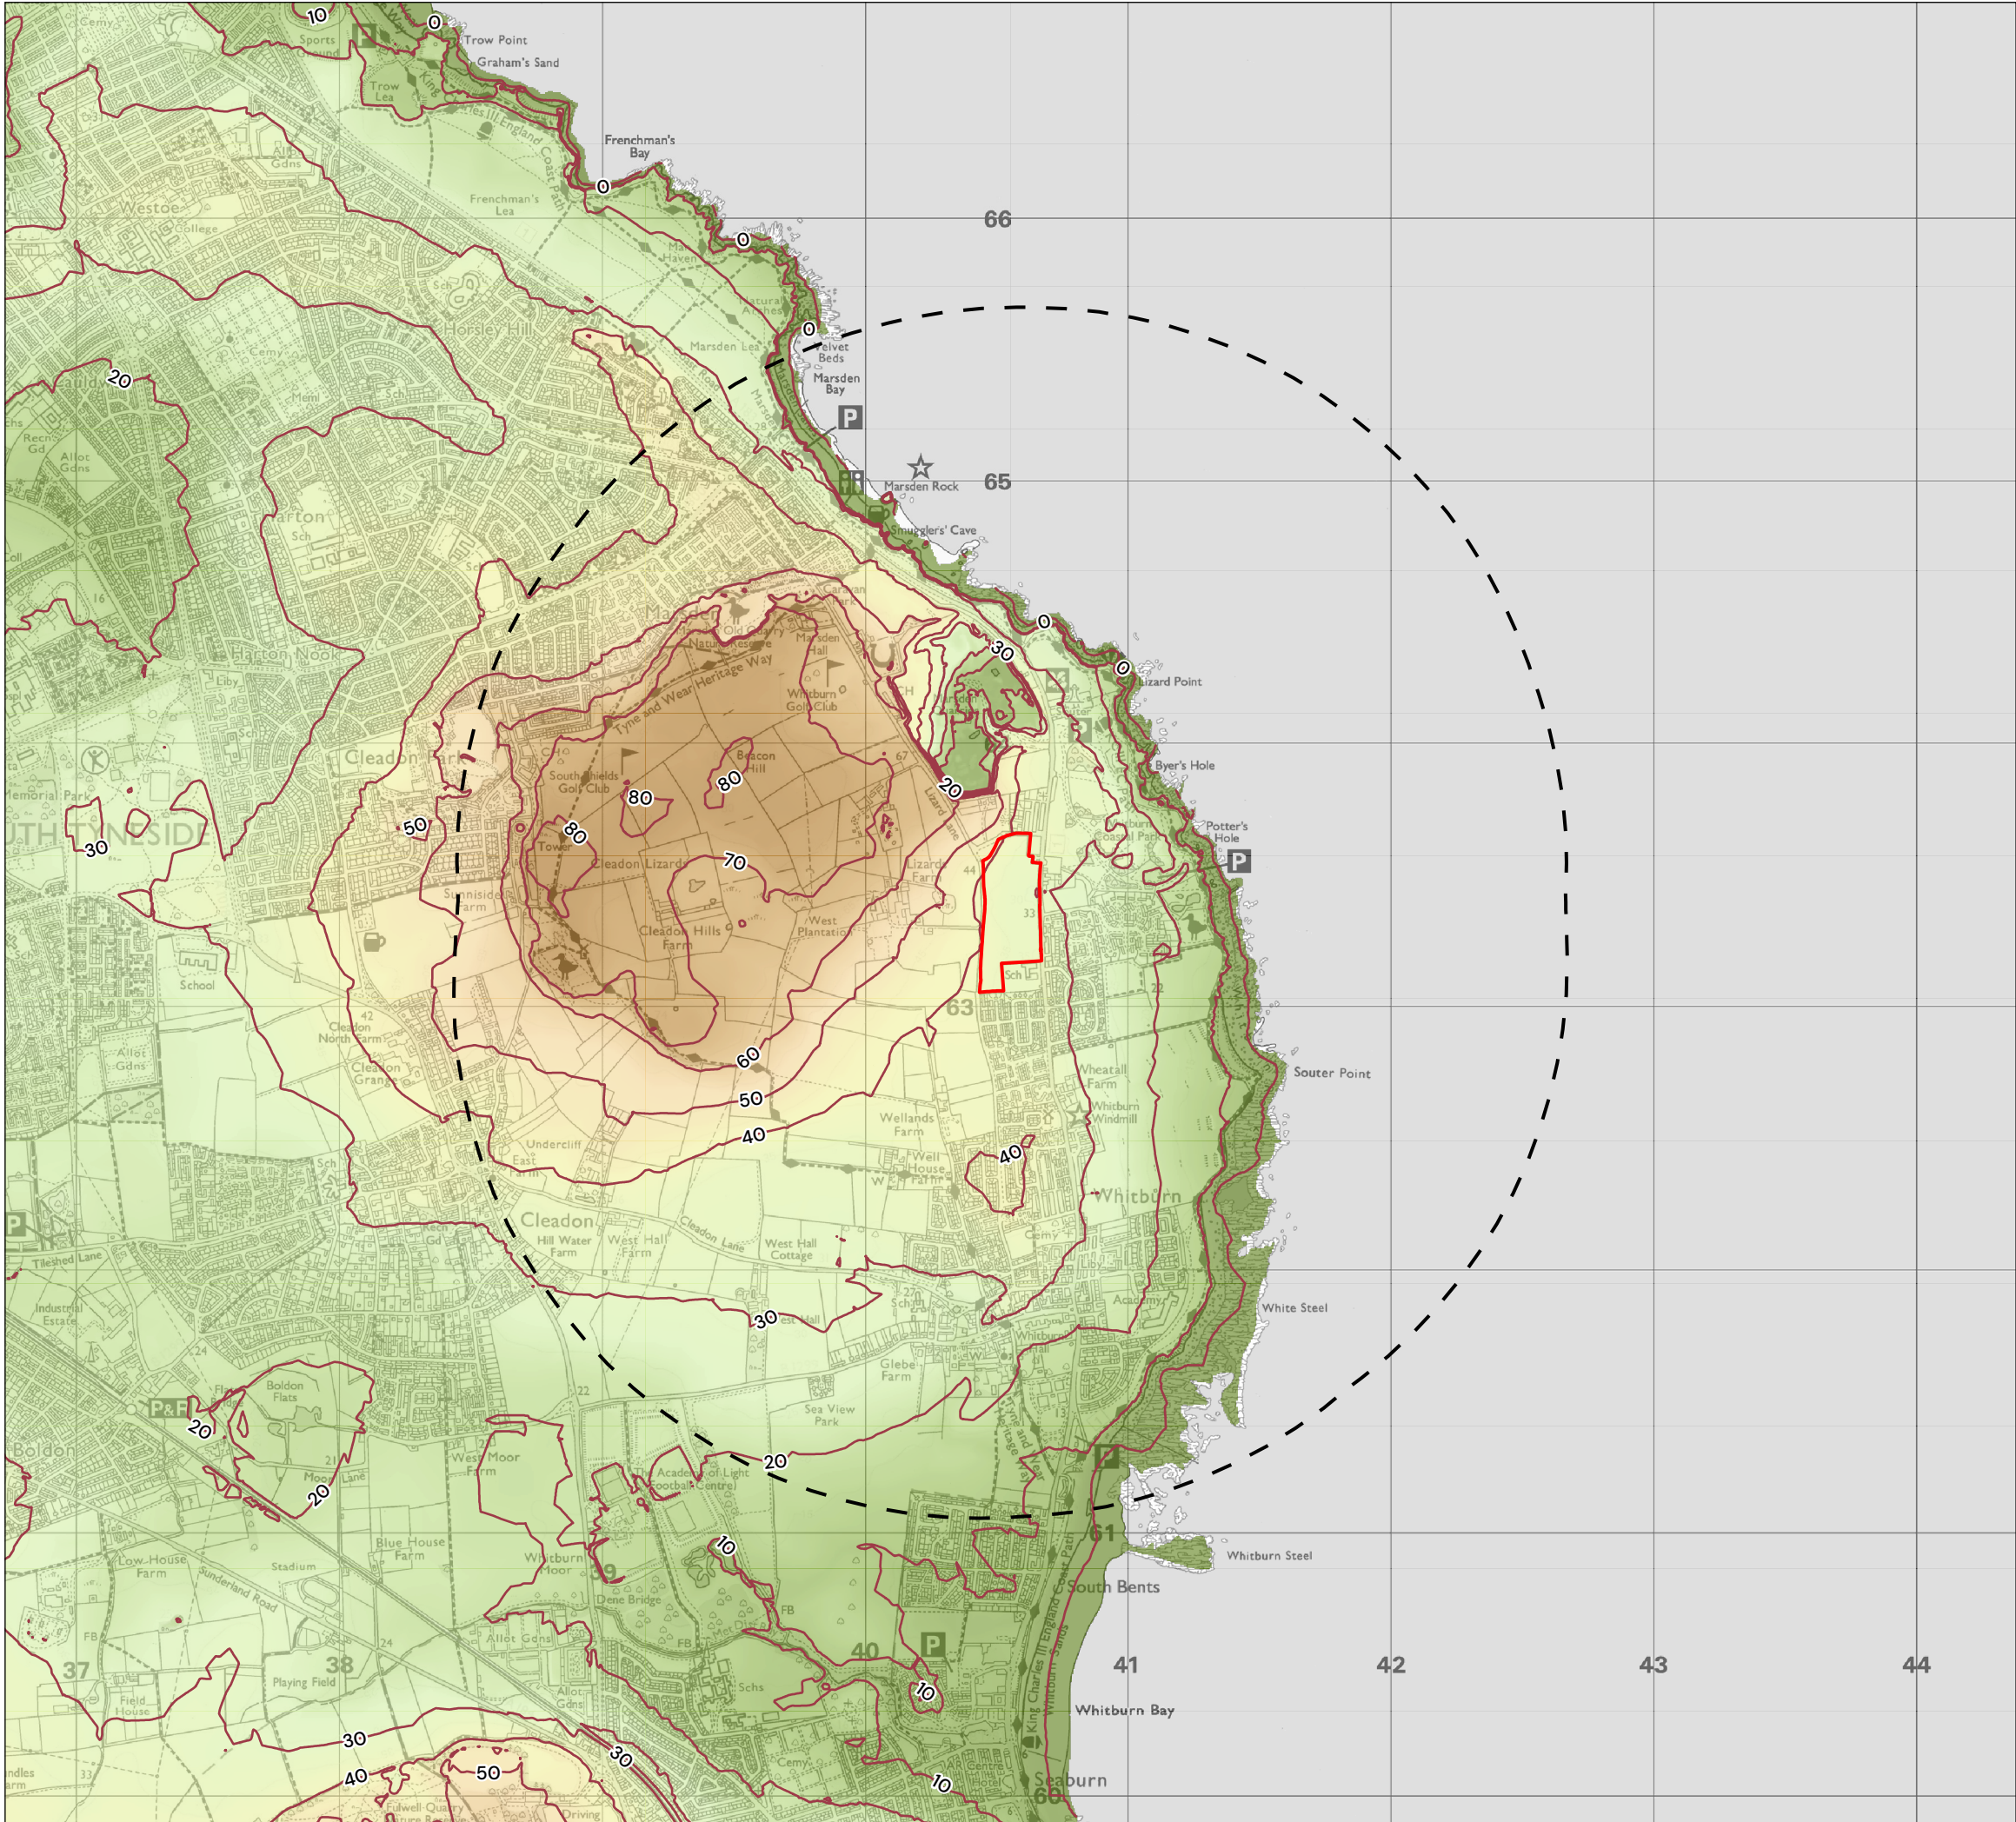

KEY

- Site Boundary
- 2km Study Area
- 10m Contour

OS Terrain 5 DTM

High: 80m
Low: 0m

REV	DATE	DESCRIPTION
-----	------	-------------

TOPOGRAPHY PLAN

MILL LANE

STORY HOMES LTD

DATE	SCALE		DRAWN	APPROVED
21/05/2025	1:25,000@A3		NC	RB
SHEET	REV	N	0.5 KM	
-	A			

DRAWING NUMBER
P21-2566_EN_02

