


Copyright Pegasus Planning Group Ltd. © Crown copyright and database rights 2025. Ordnance Survey. - Emaprise License number 010003873/AC0000808022. Promap License number 100020448/ AC0000813445. Pegasus accepts no liability for any use of this document other than for its original purpose, or by the original client, or following Pegasus' express agreement to such use. T 01855 64177 www.pegasusgroup.co.uk

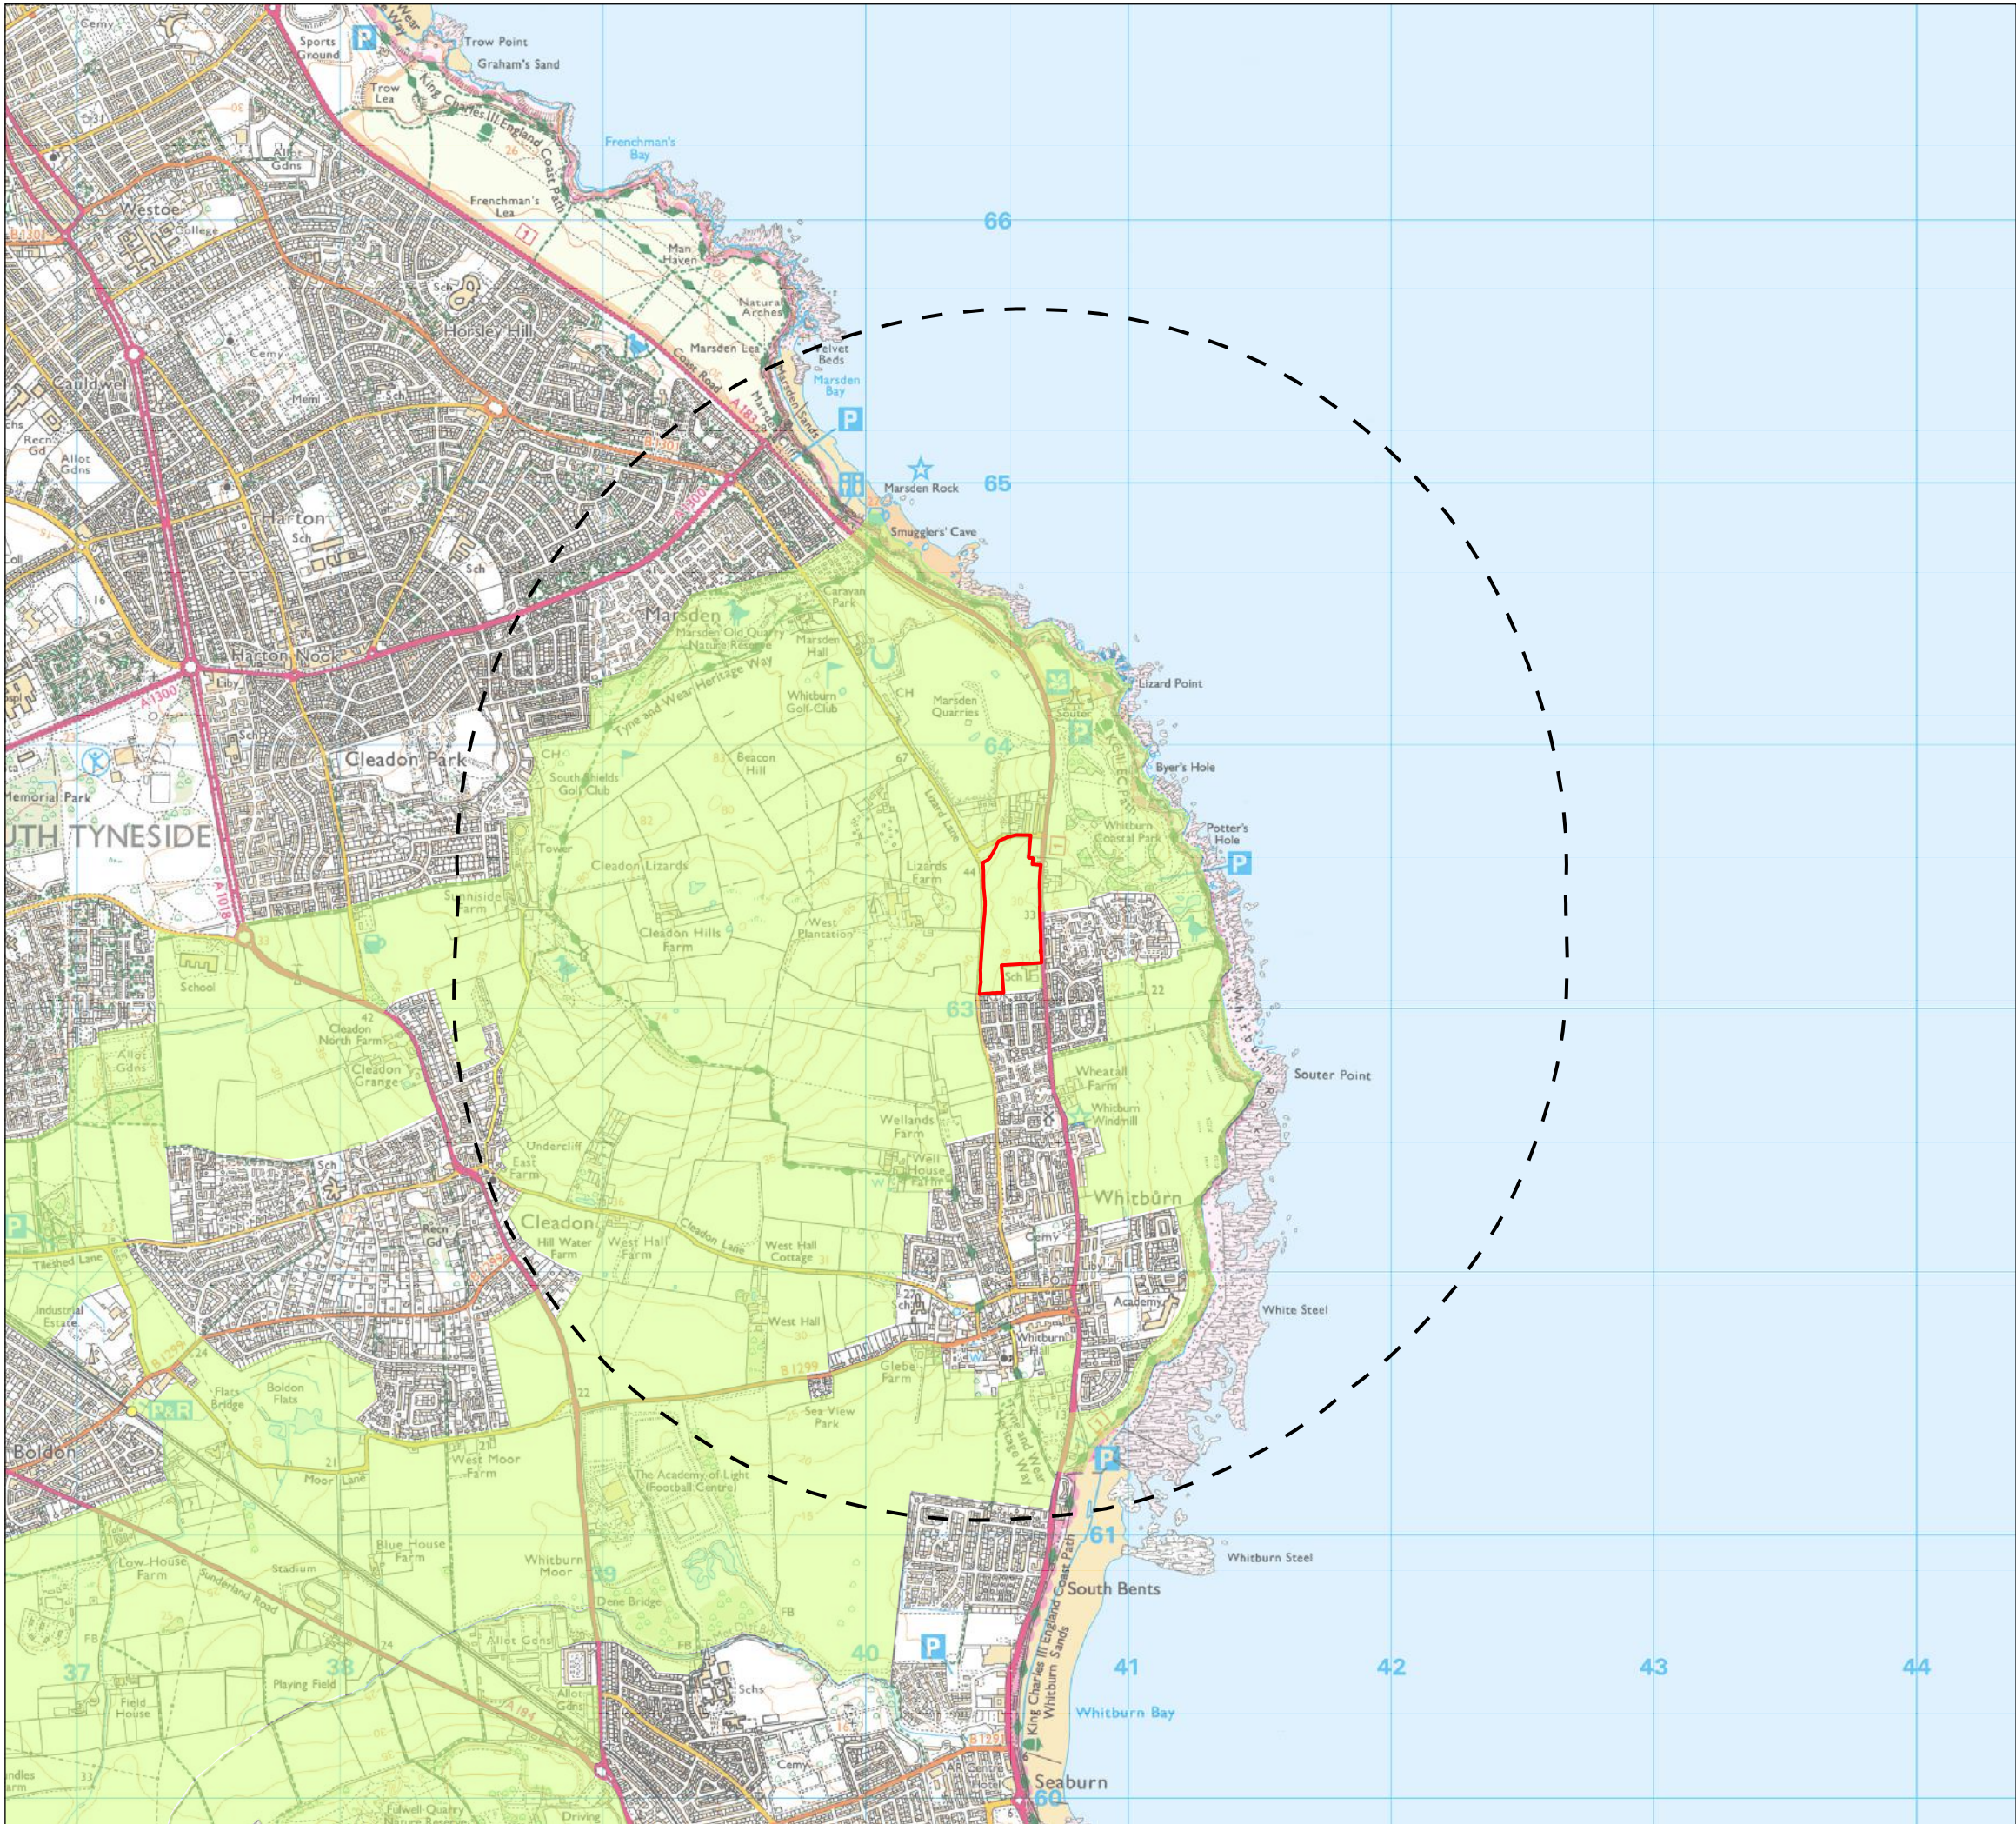

KEY

Site Boundary

2km Study Area

Green Belt

REV	DATE	DESCRIPTION
-----	------	-------------

GREEN BELT PLAN

MILL LANE

STORY HOMES LTD

DATE	SCALE	DRAWN	APPROVED
21/05/2025	1:25,000@A3	NC	RB
SHEET	REV	N	O
-	A	▲	0.5KM

DRAWING NUMBER
P21-2566_EN_04

