


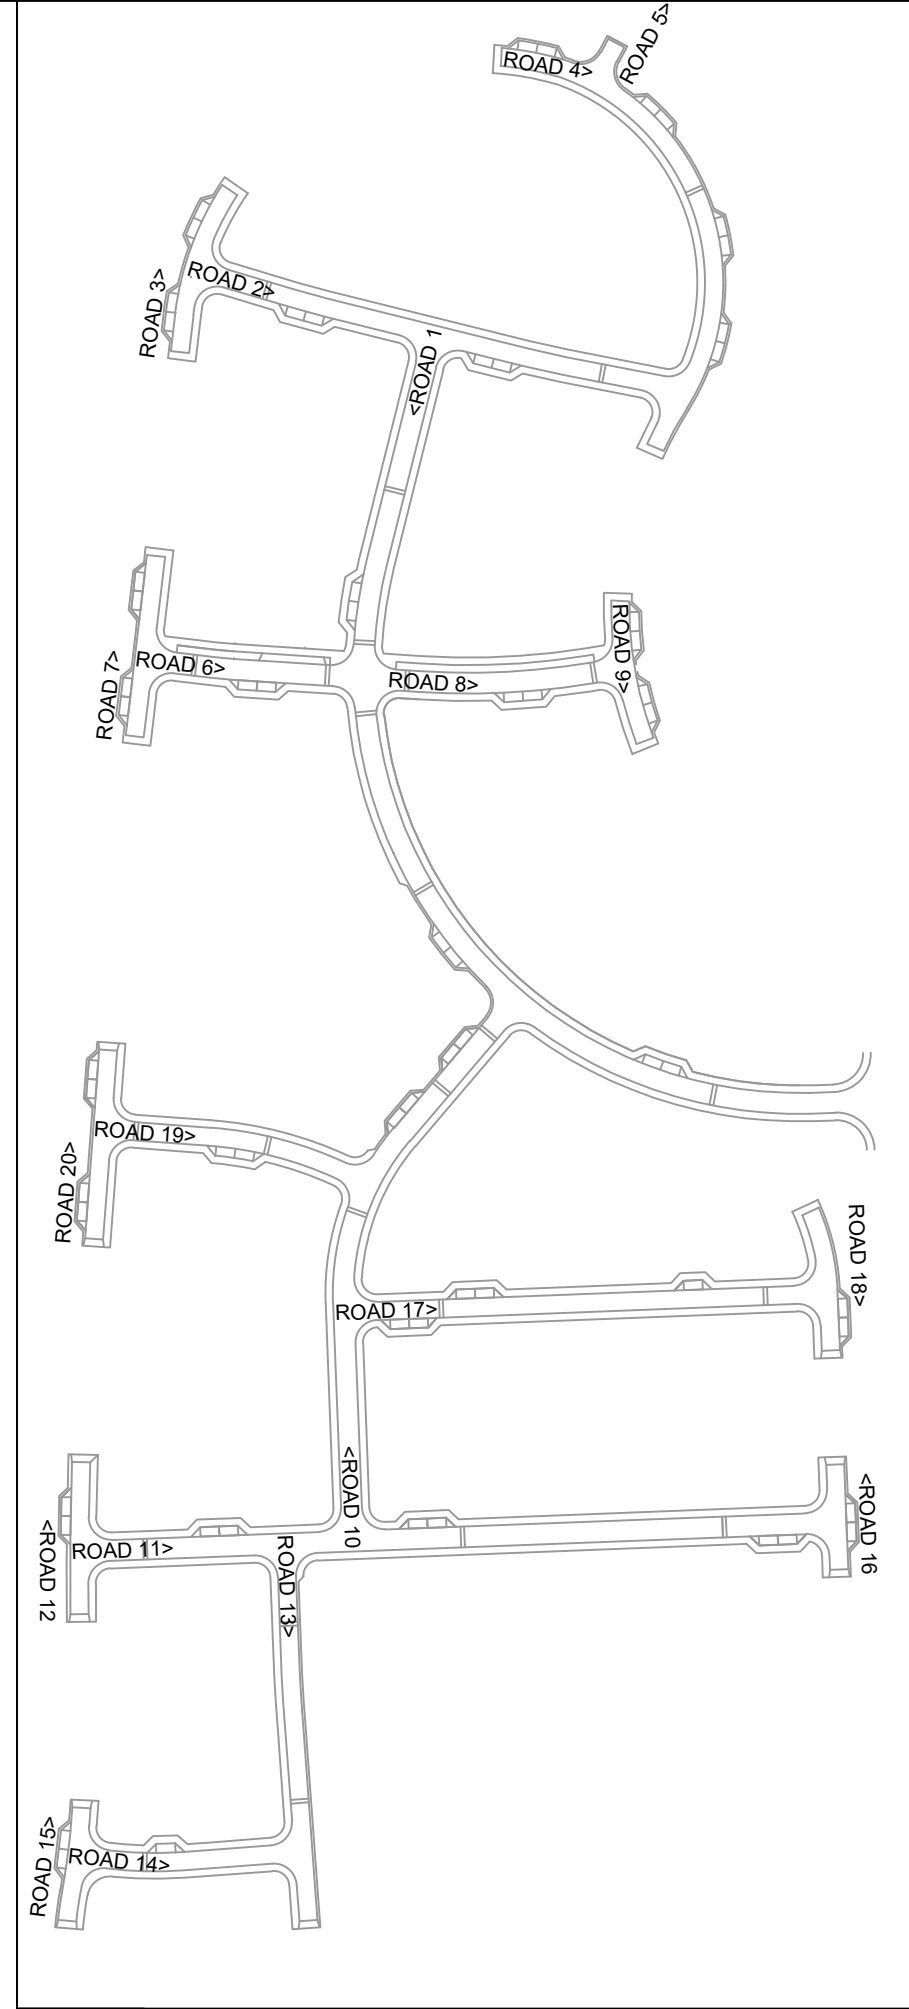
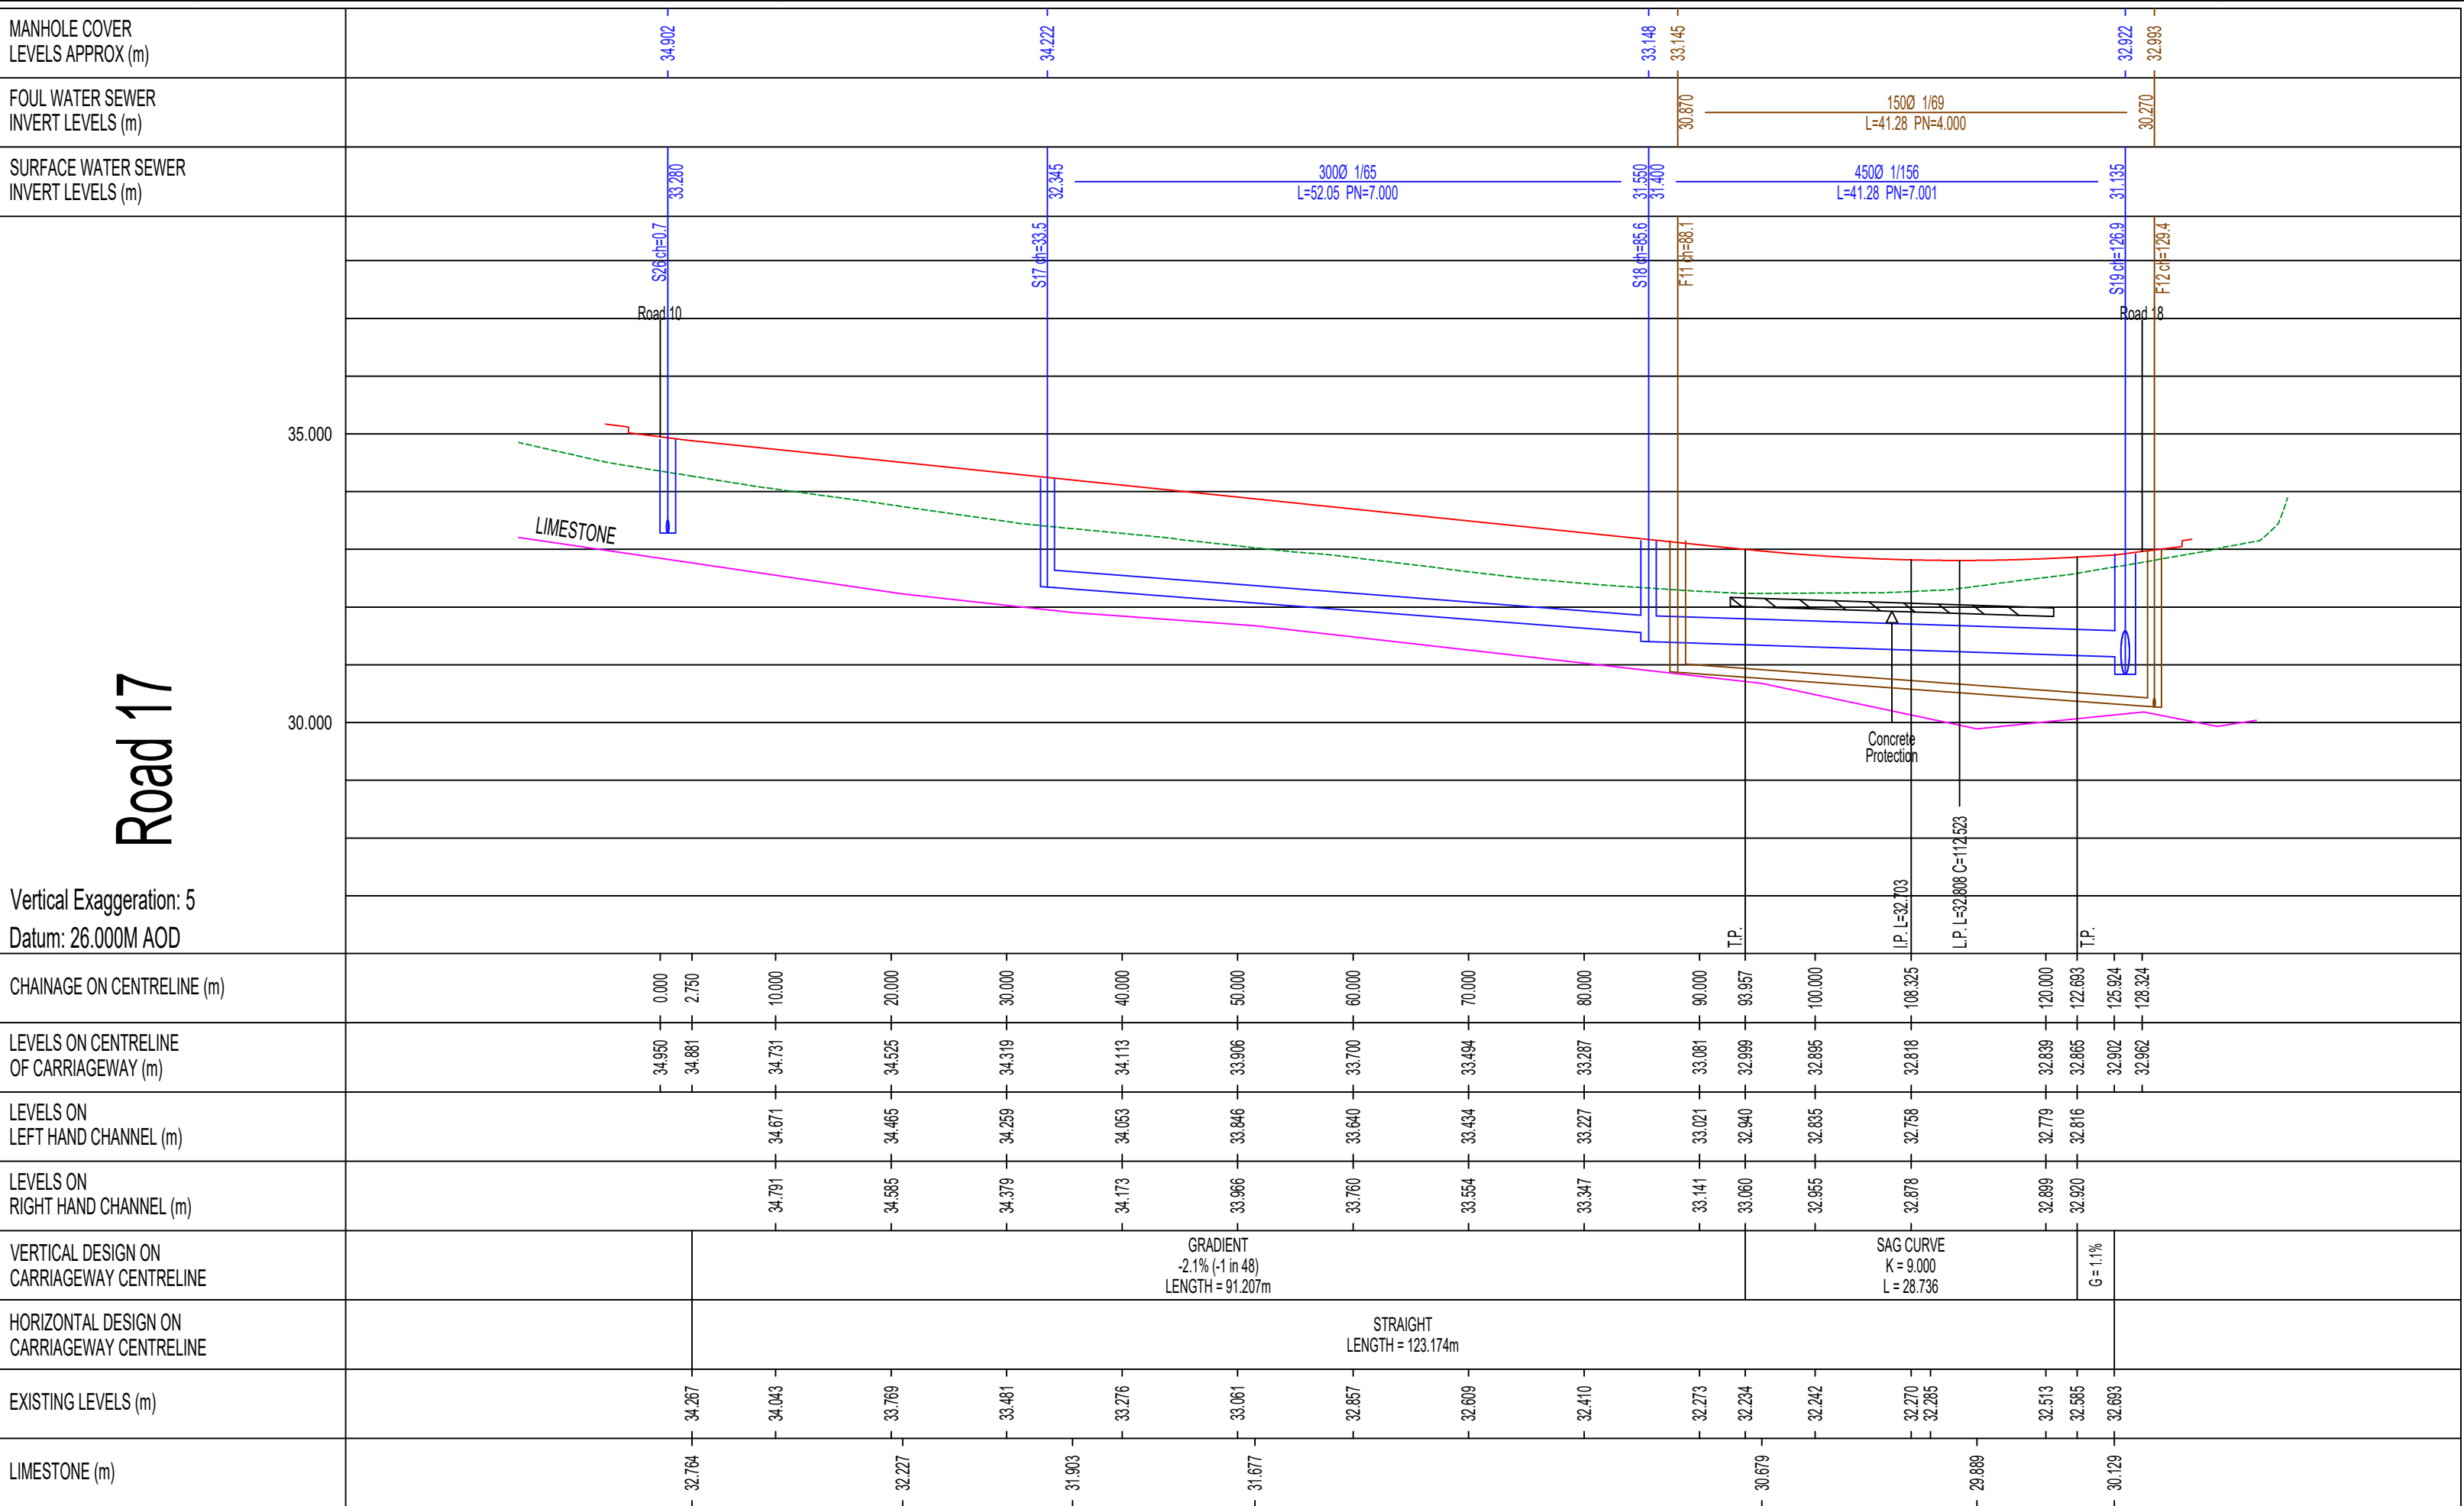
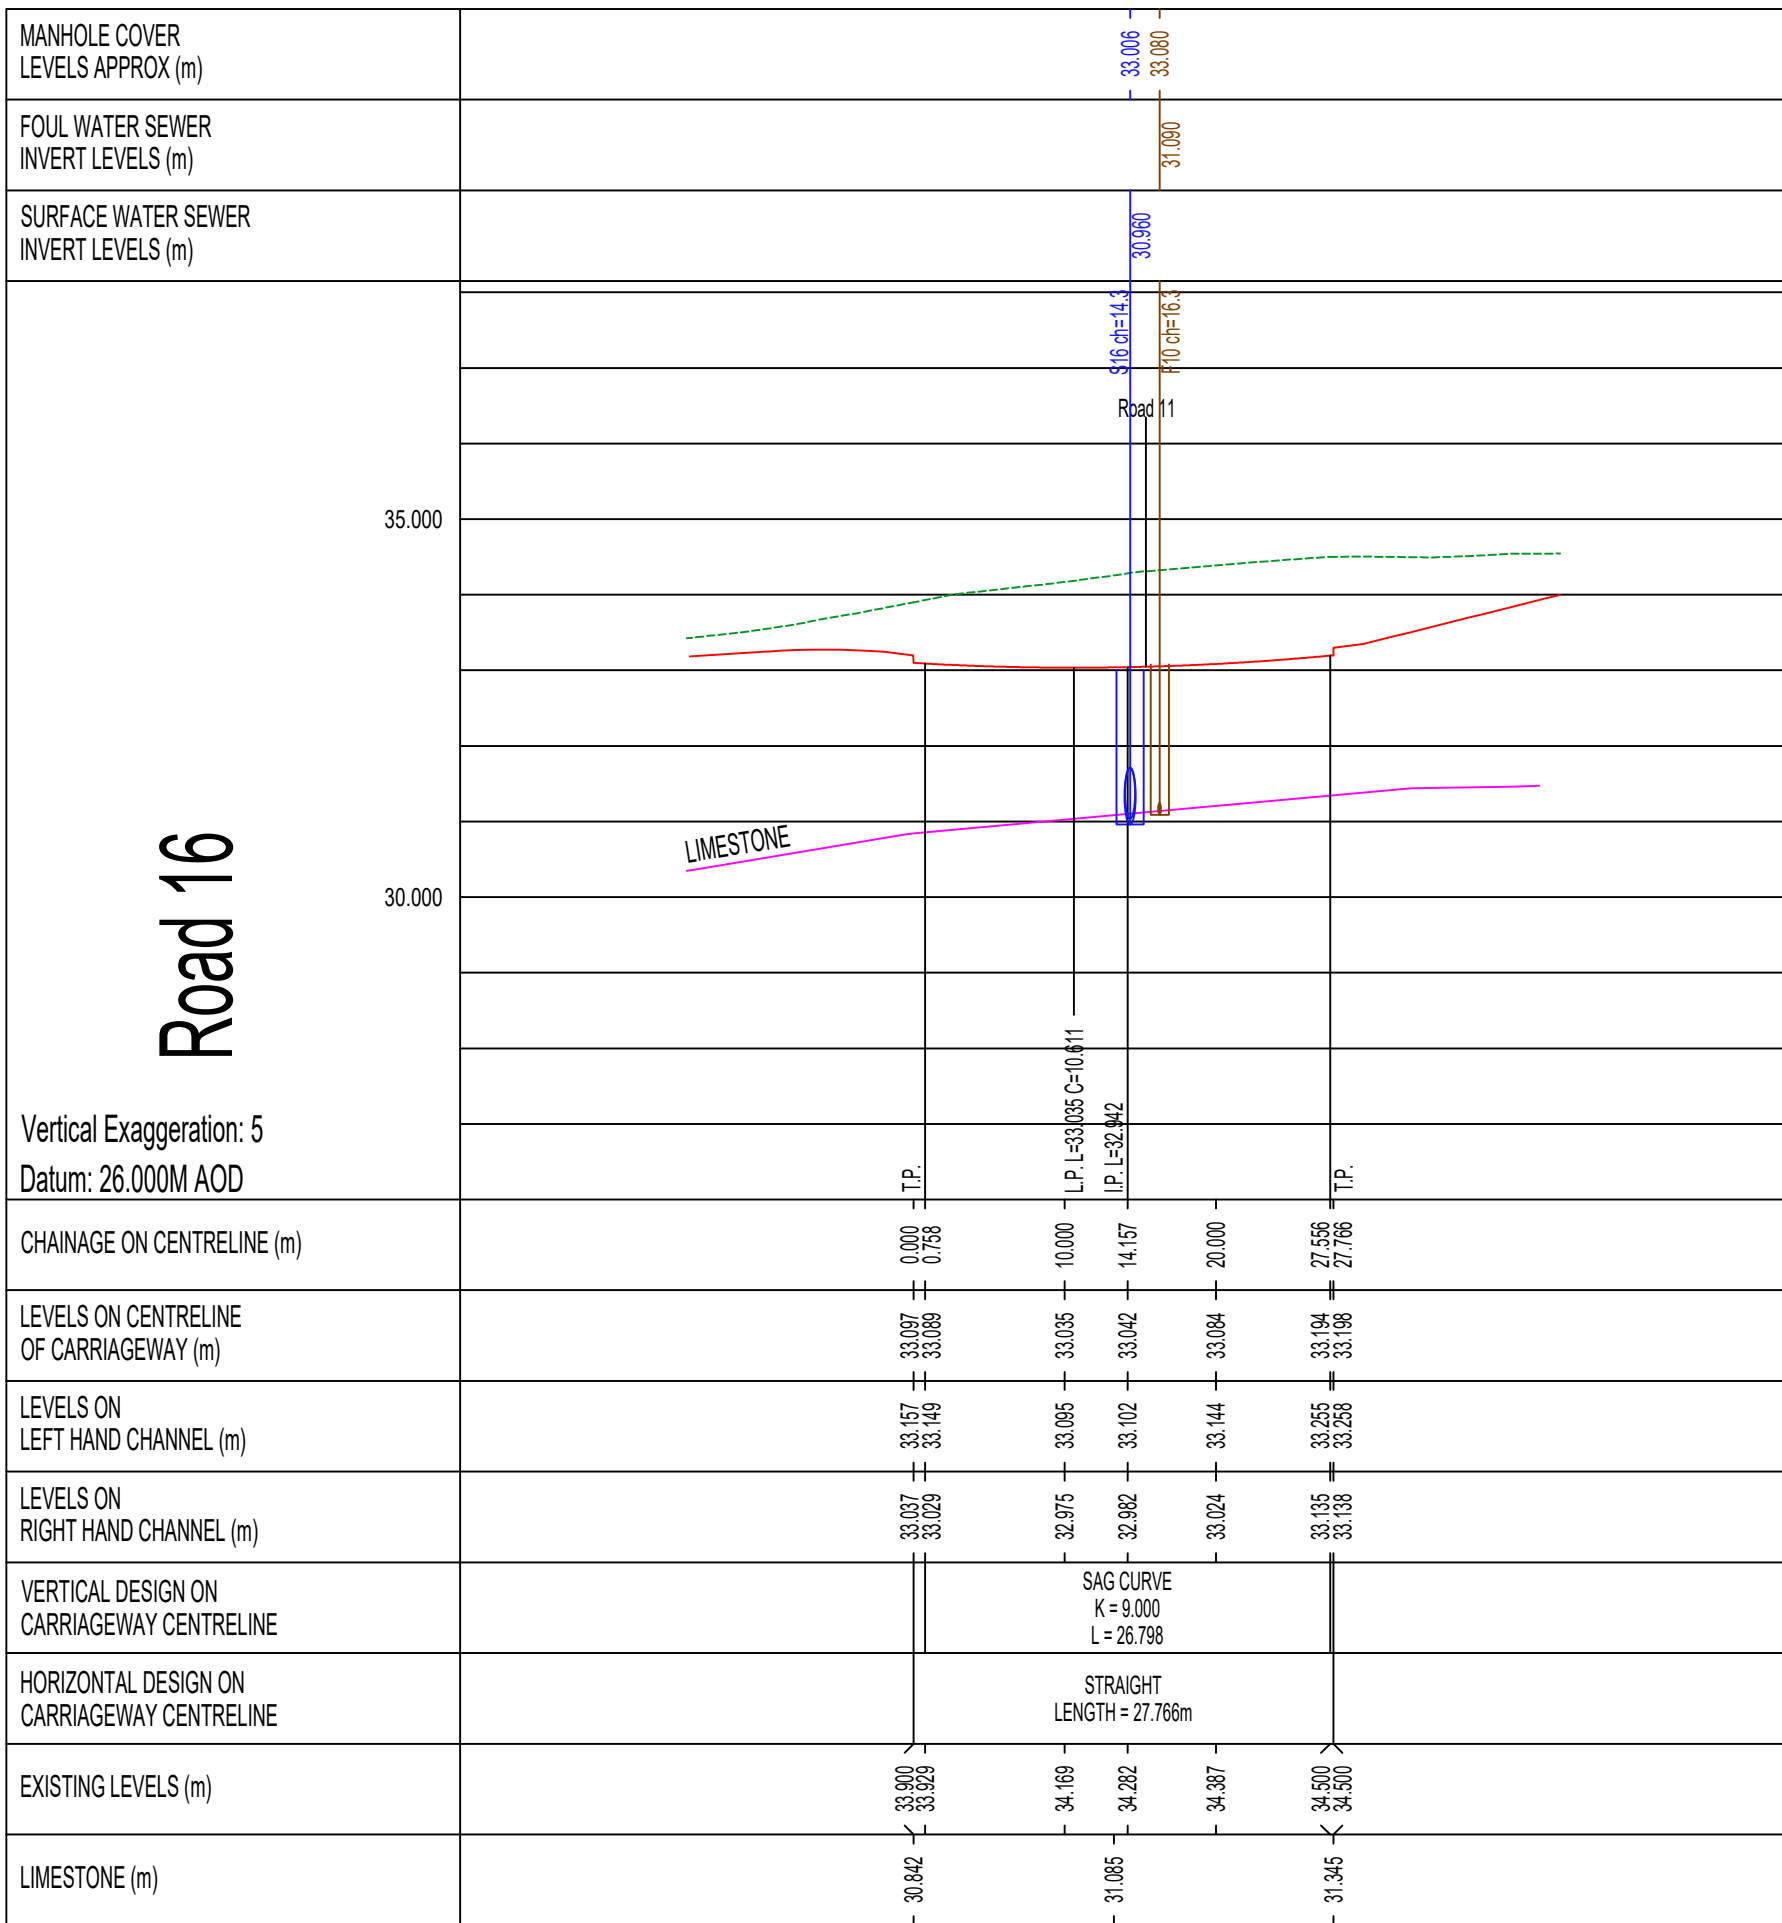
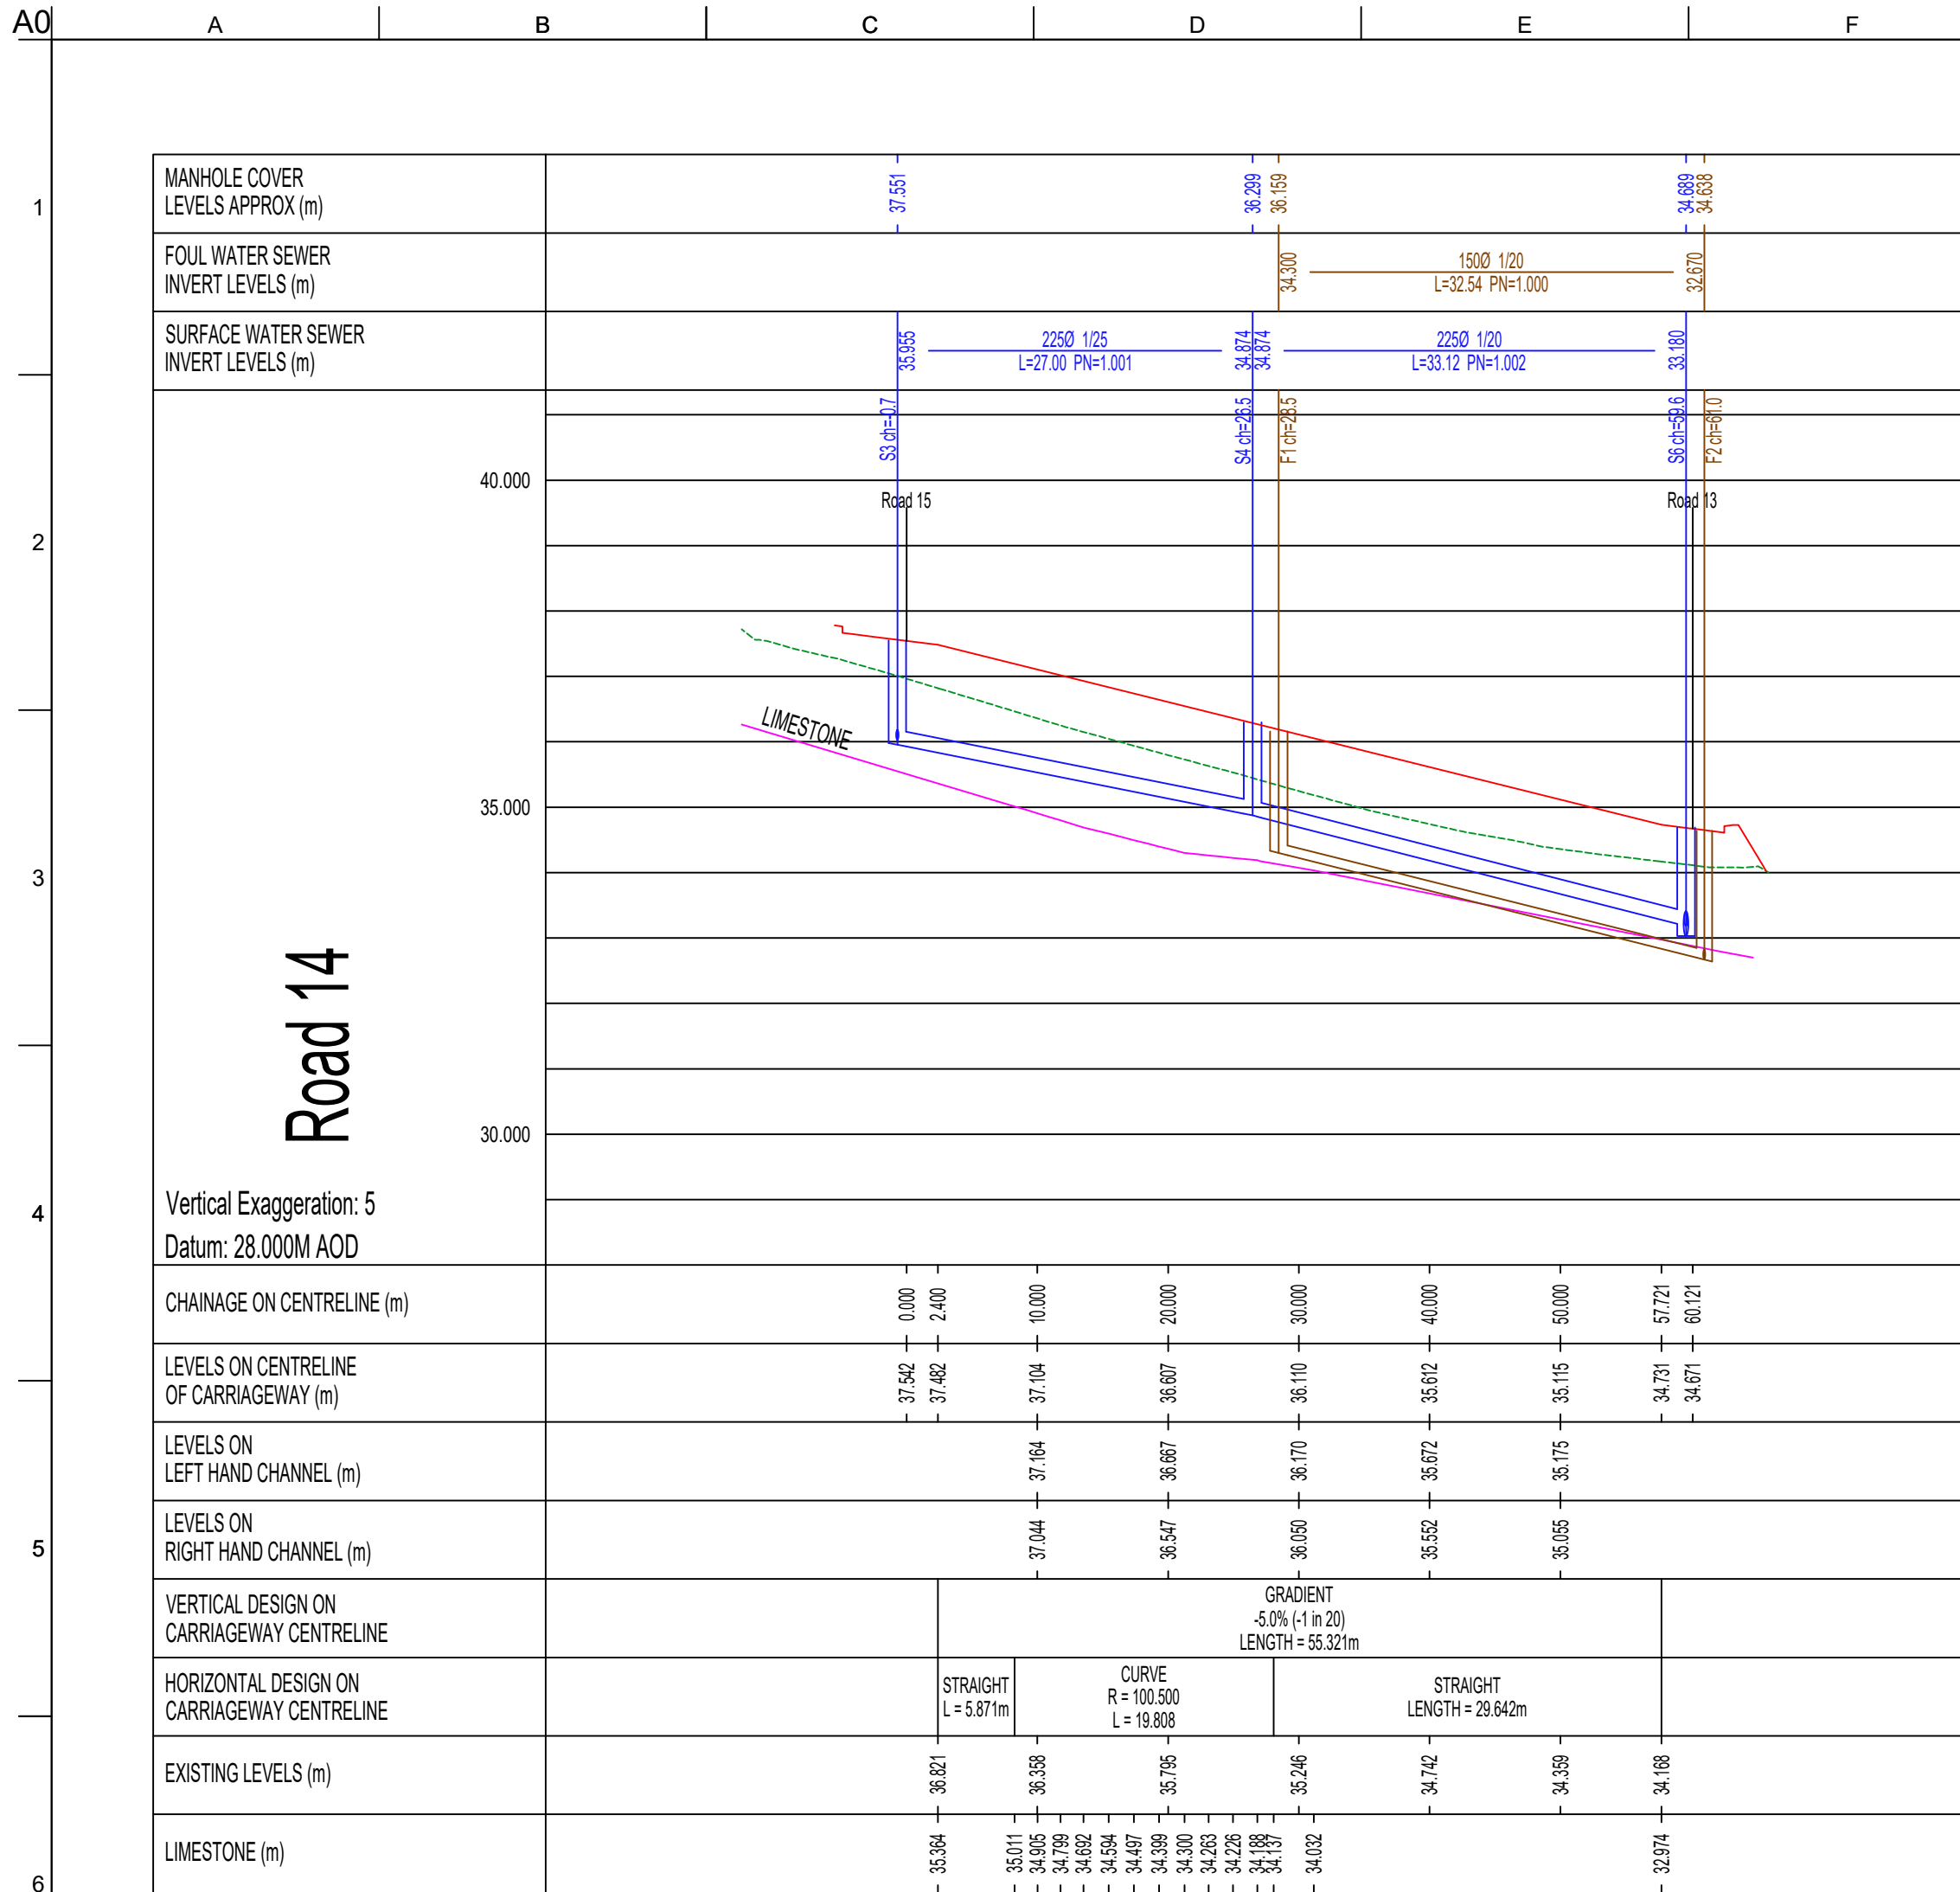
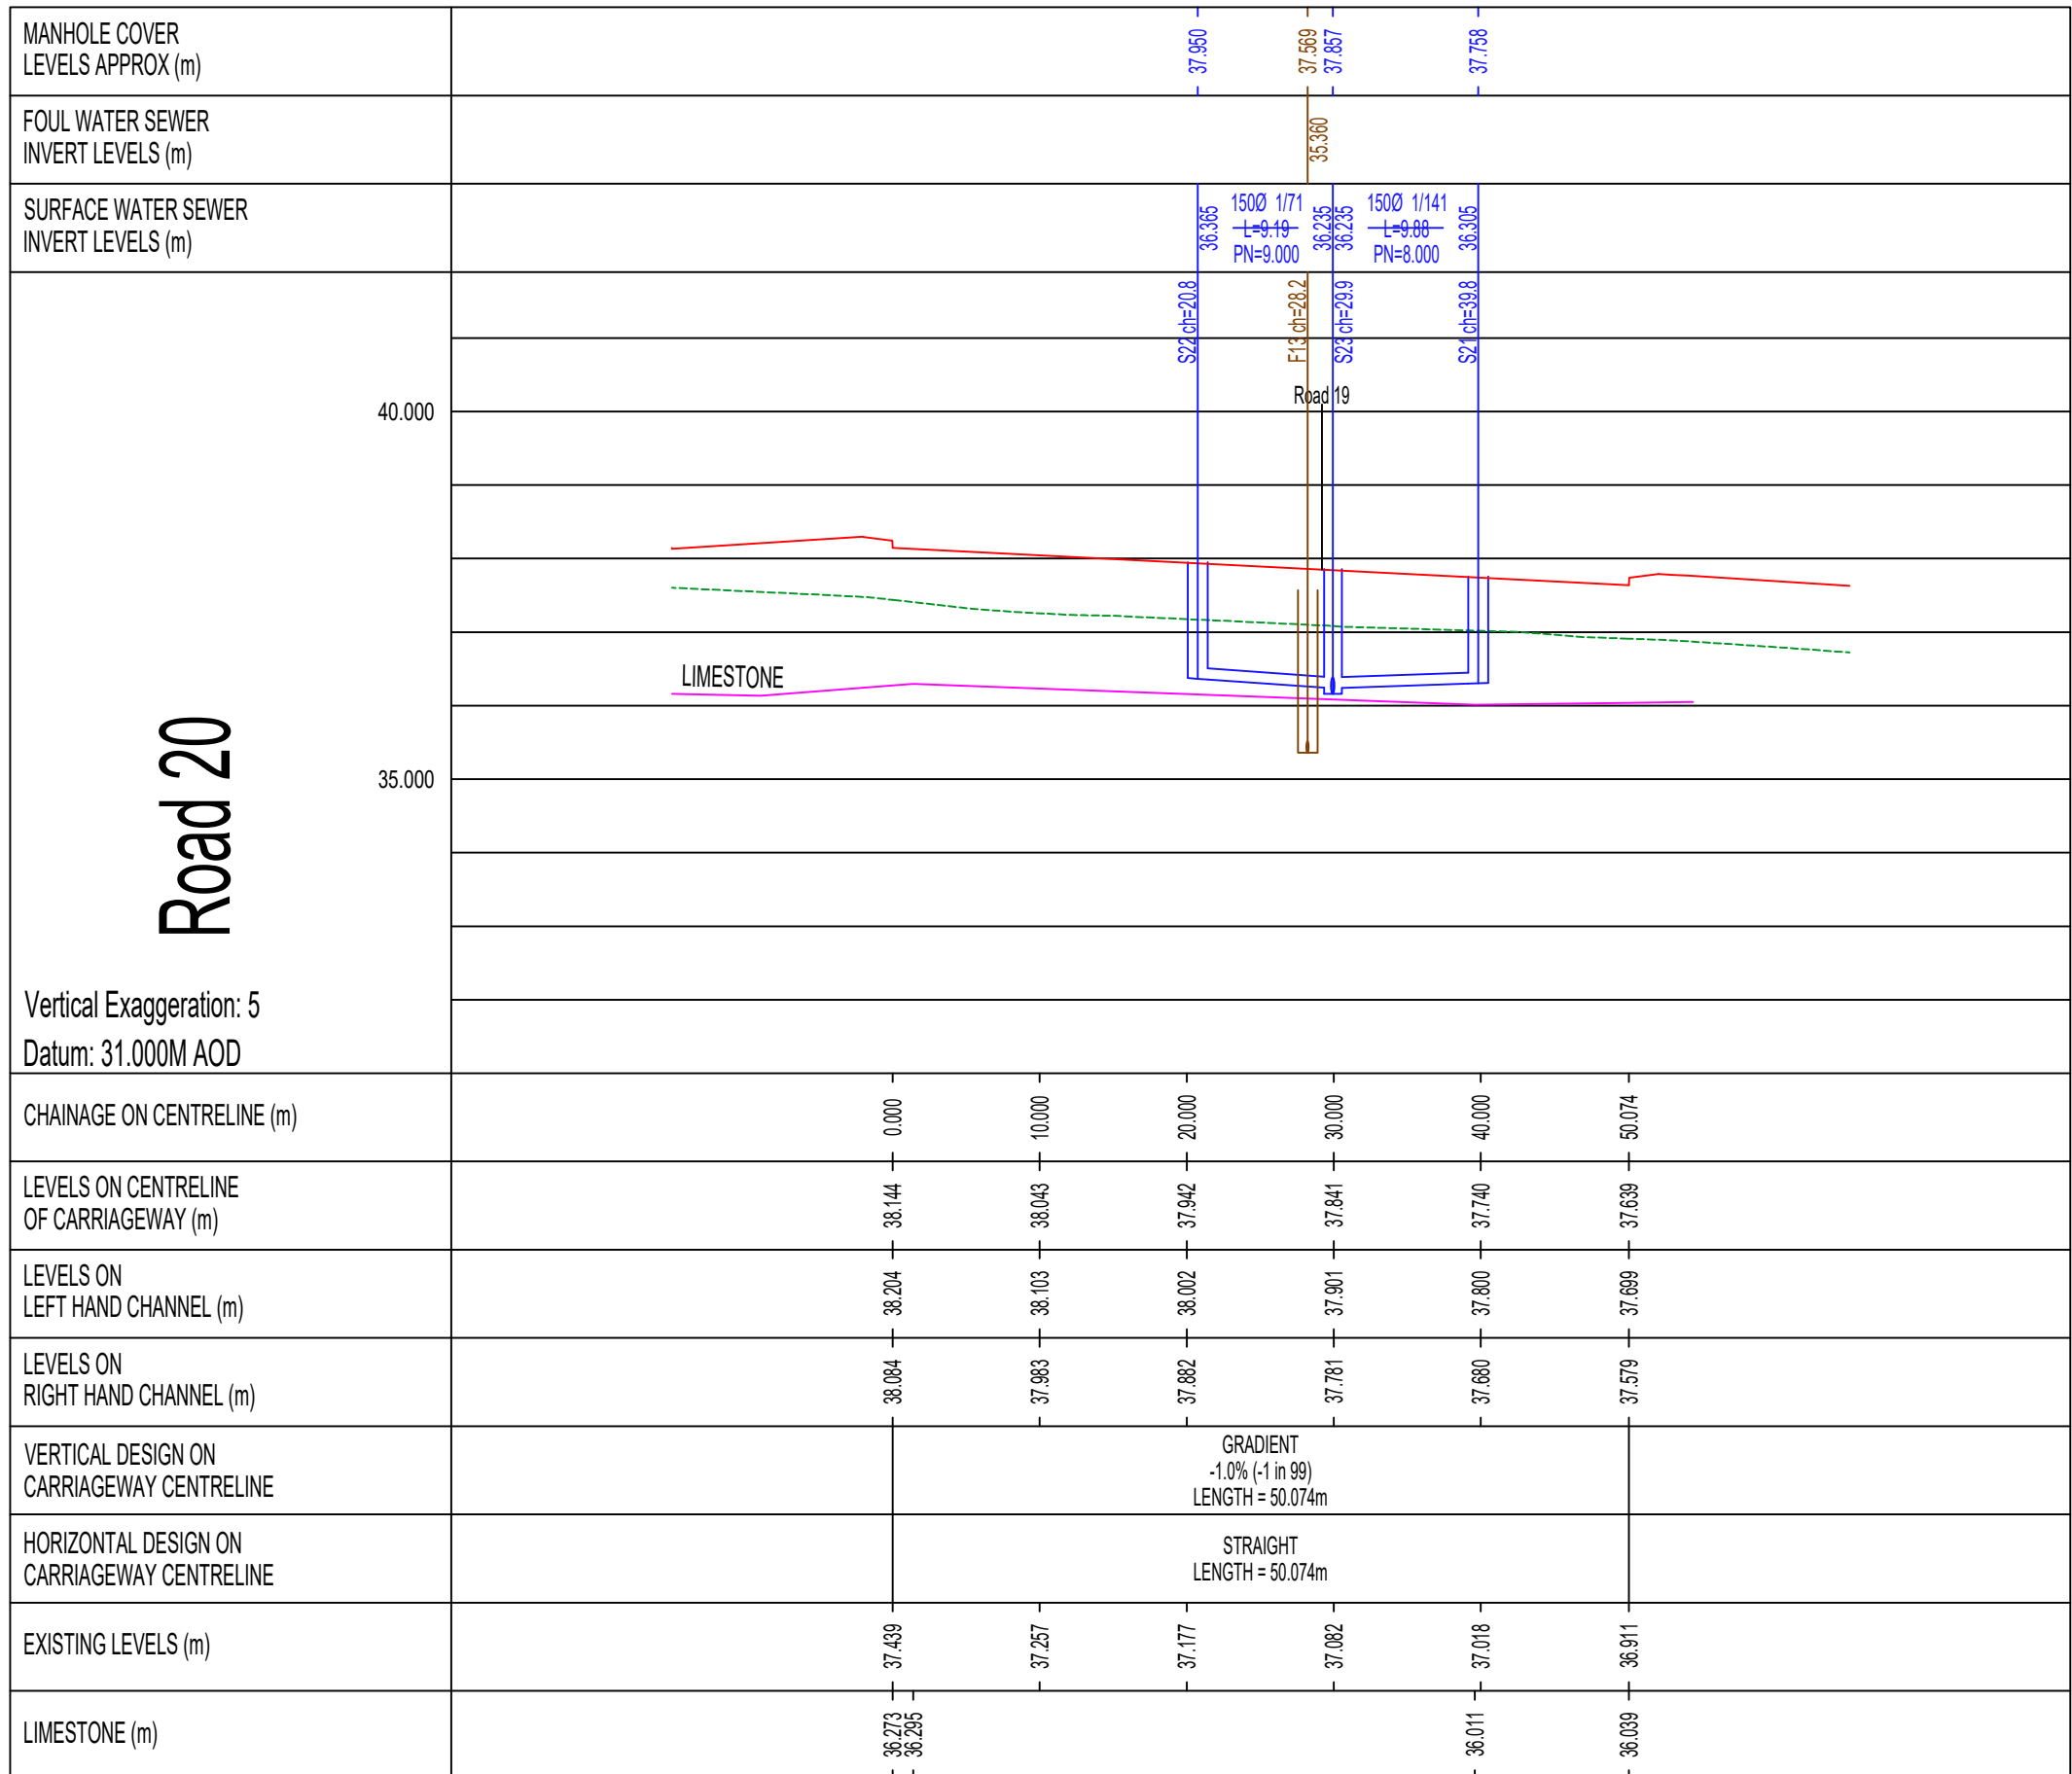


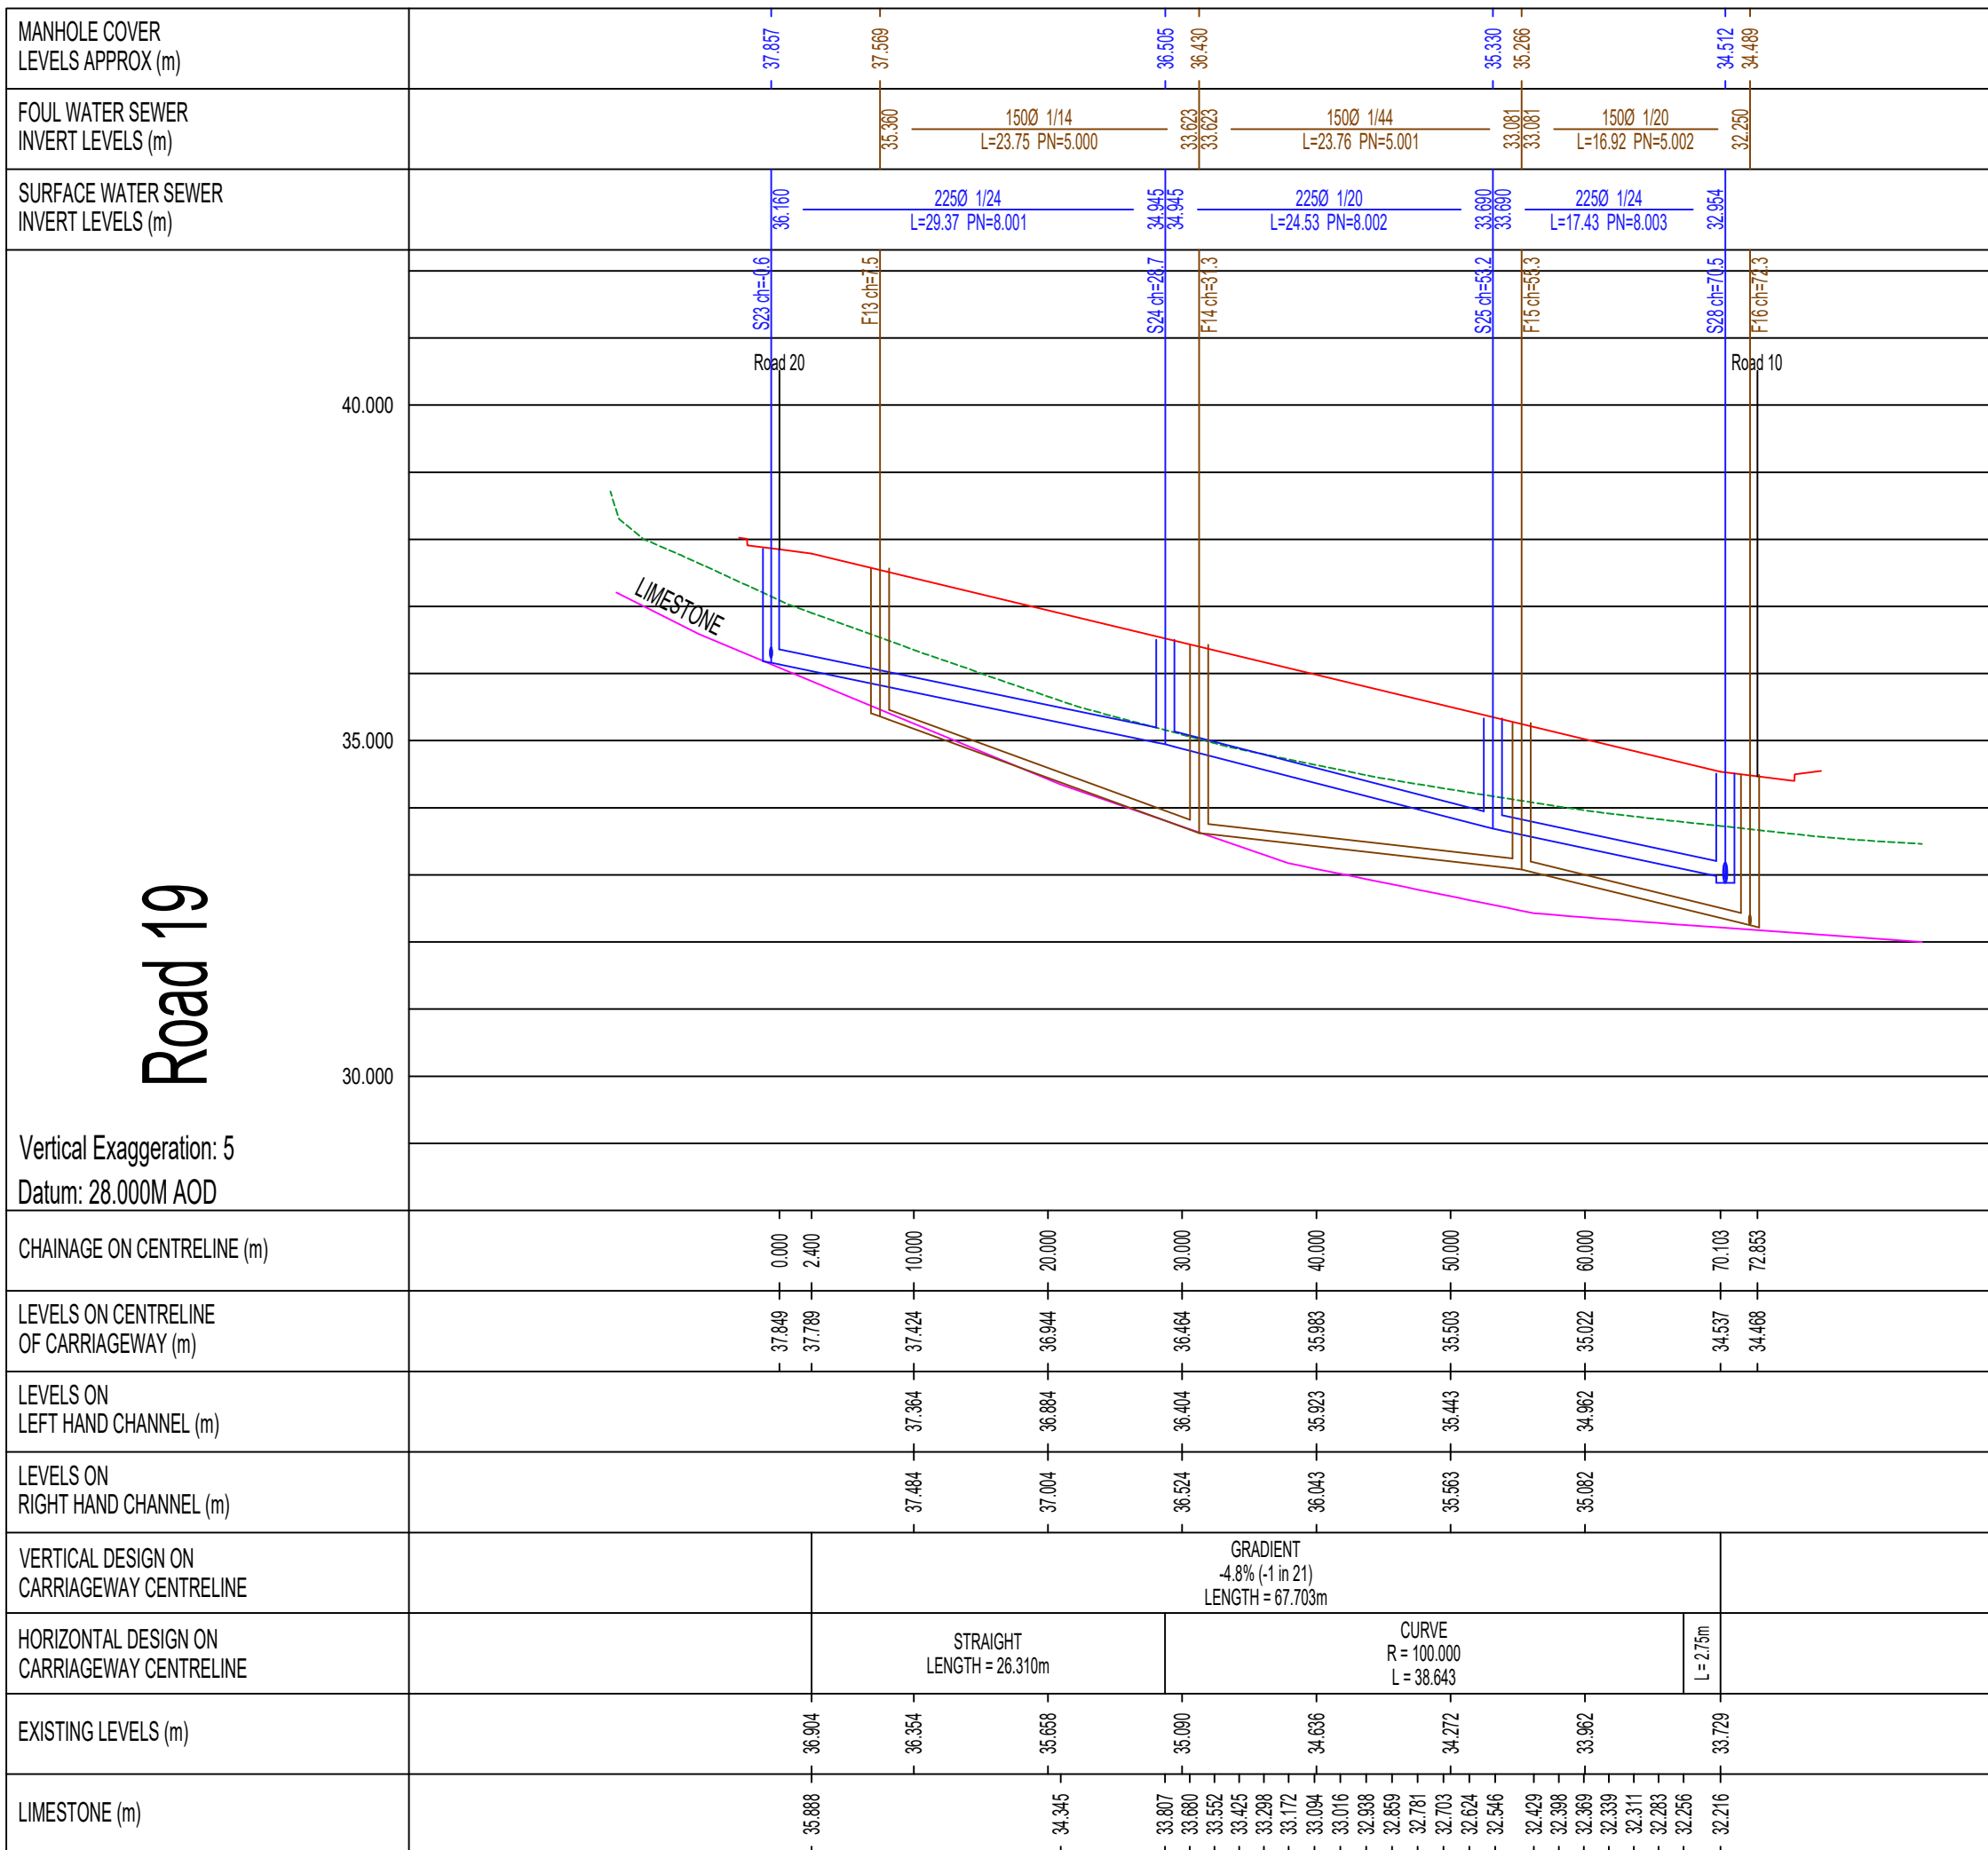

NOTE:
EXISTING LIMESTONE BEDROCK PROFILE GENERATED BY SITE3D DESIGN SOFTWARE INTERPOLATING TRIAL PITS AND BOREHOLE INFORMATION FROM GEO-ENVIRONMENTAL ASSESSMENT REPORT, REF. 25/4660 A.1 BY INTELLIGENT GROUND SOLUTIONS LTD.

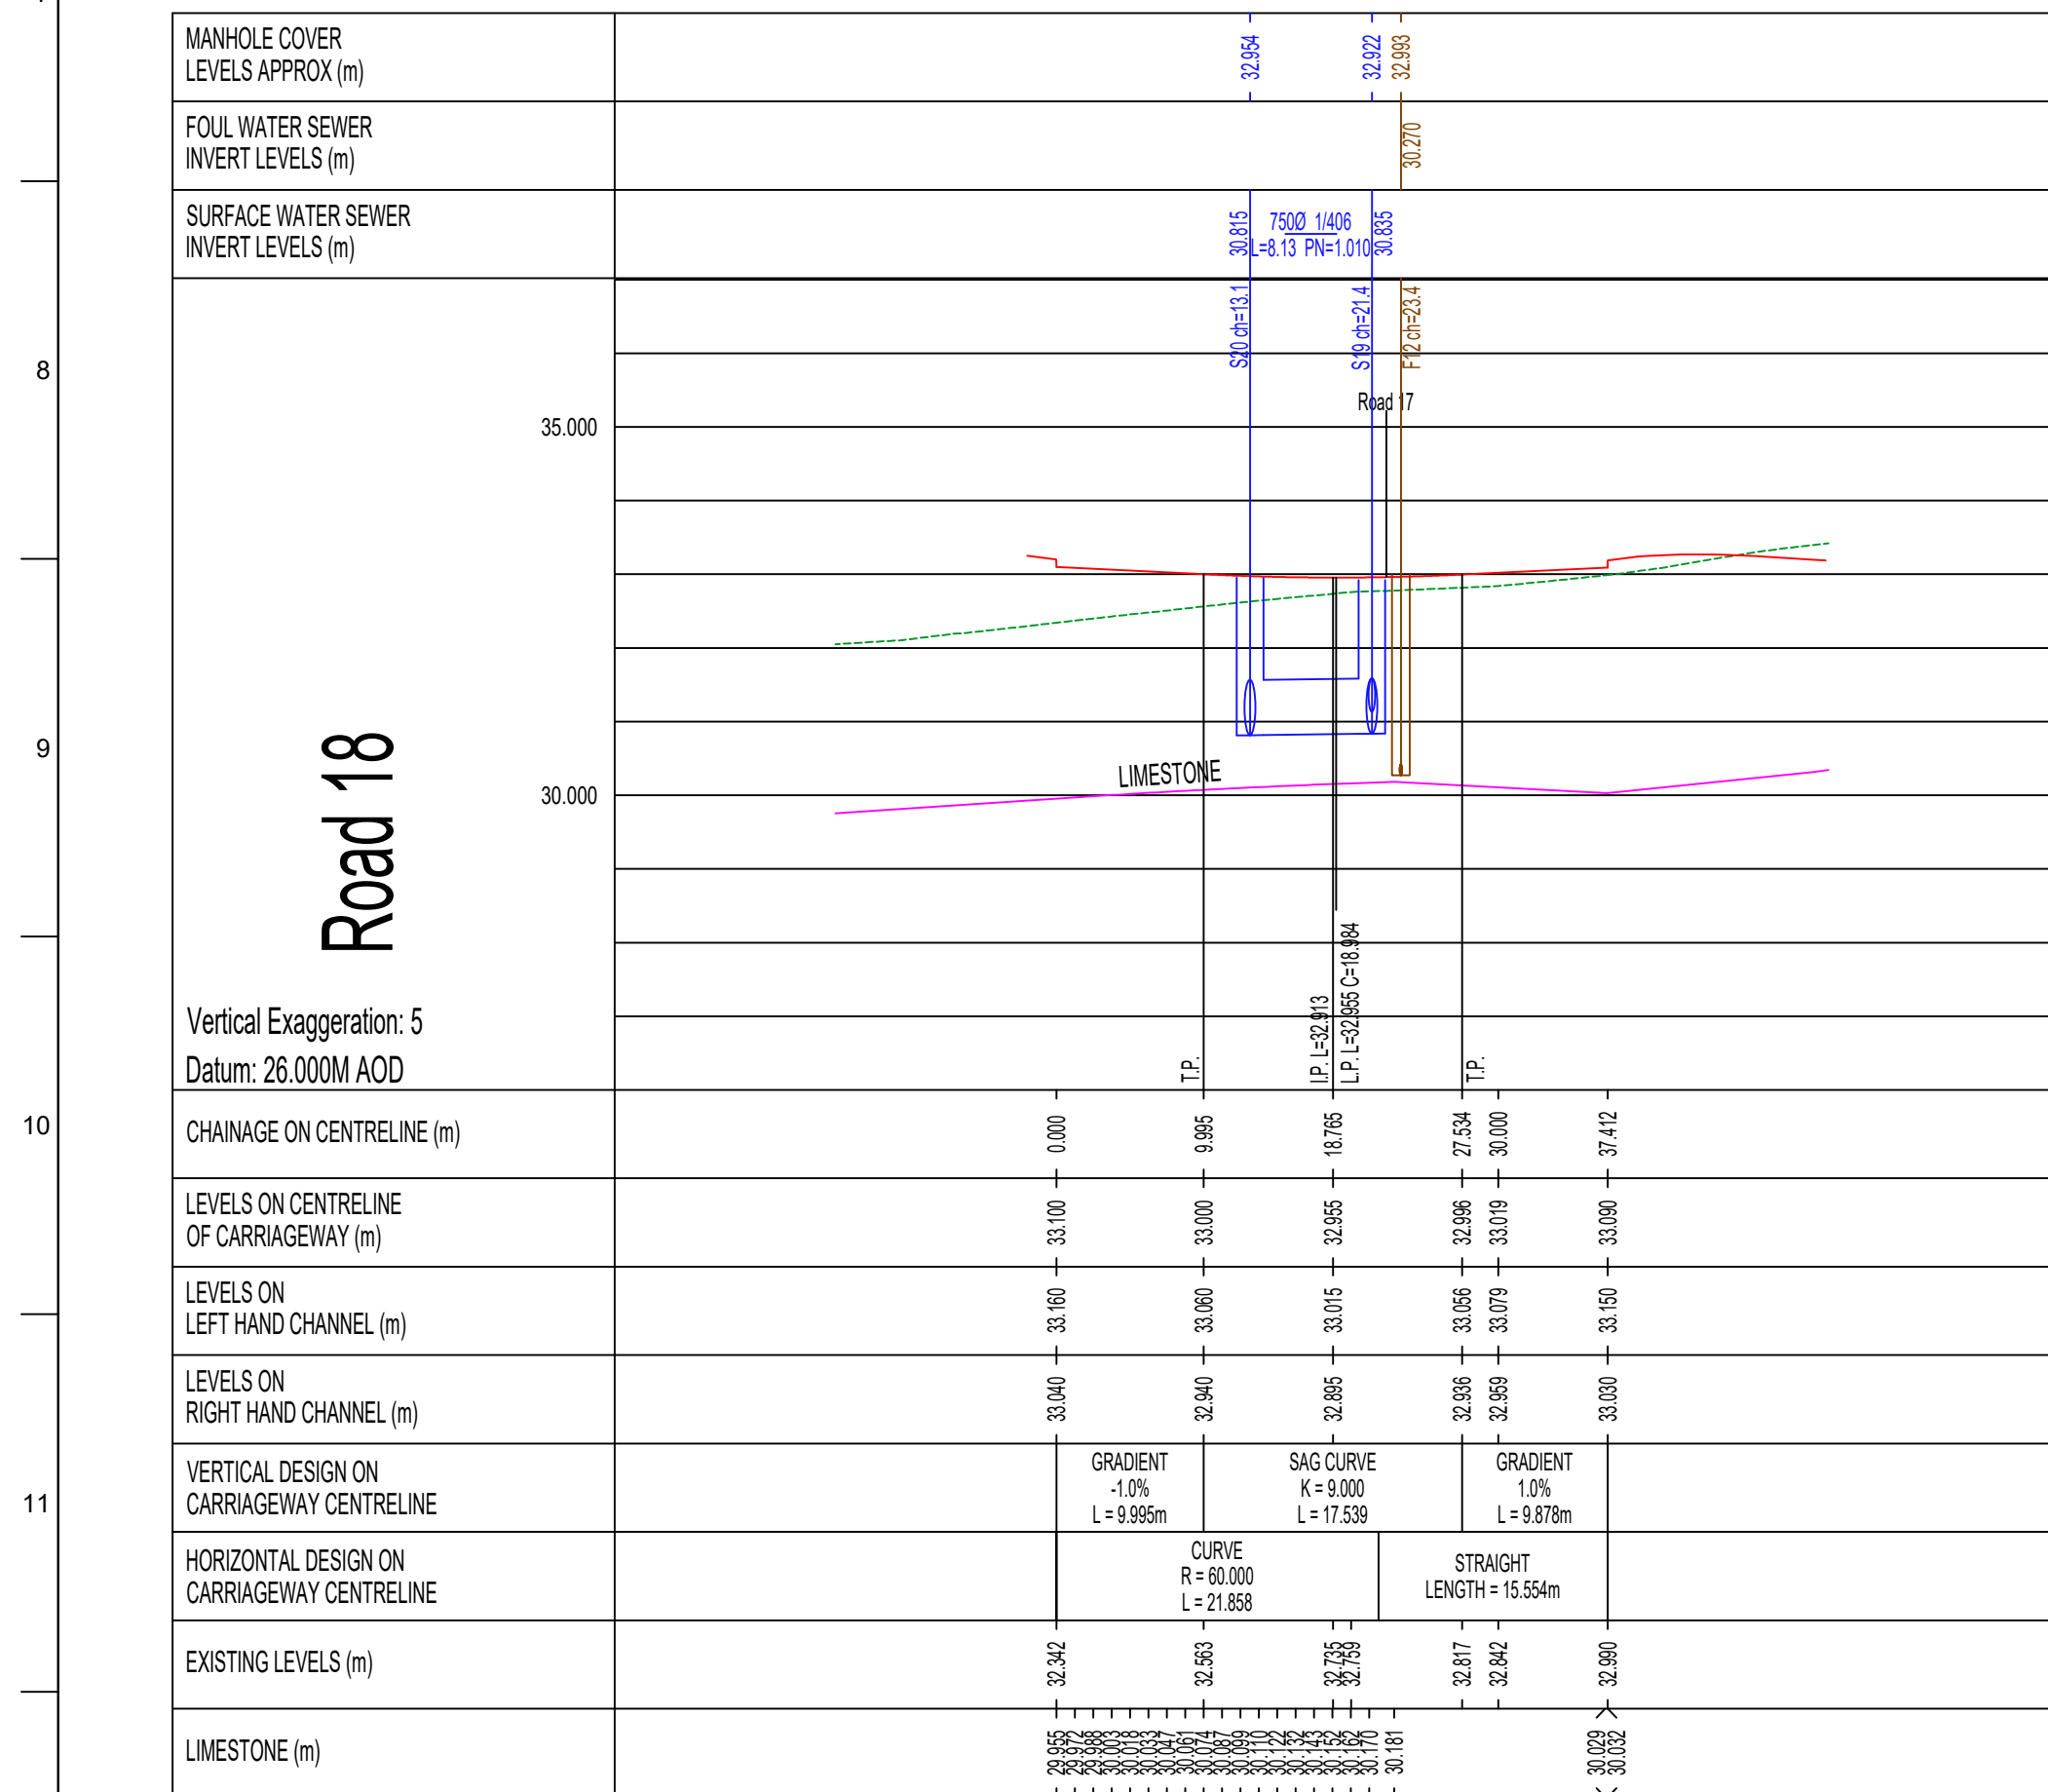

P3	04.12.25	Road 16 and 18 lowered to keep diverted Road route out of rear gardens. Drawing job title required.	AT	PB	PB
P2	27.10.25	Amended to suit revised layout.	AT	PB	PB
P1	11.09.25	Preliminary Issue	AS	AT	AT
Issue	Date	Description	By	Chkd	Appd

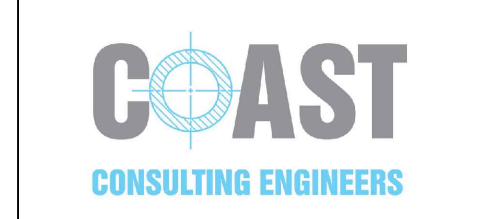

7 Sliwerton Court, Northumberland Business Park, NE23 7RY
0191 5077779

Client

STORY HOMES
NORTH EAST

Job Title
LAND OFF MILL LANE
SOUTH SHIELDS

Drawing Title
ROAD AND SEWER LONGSECTIONS
SHEET 4 OF 4

Scale at A0
1:500(H), 1:100(V)

Drawing Status
PRELIMINARY

Job No
25041

Drawing No
14

Issue
P3