
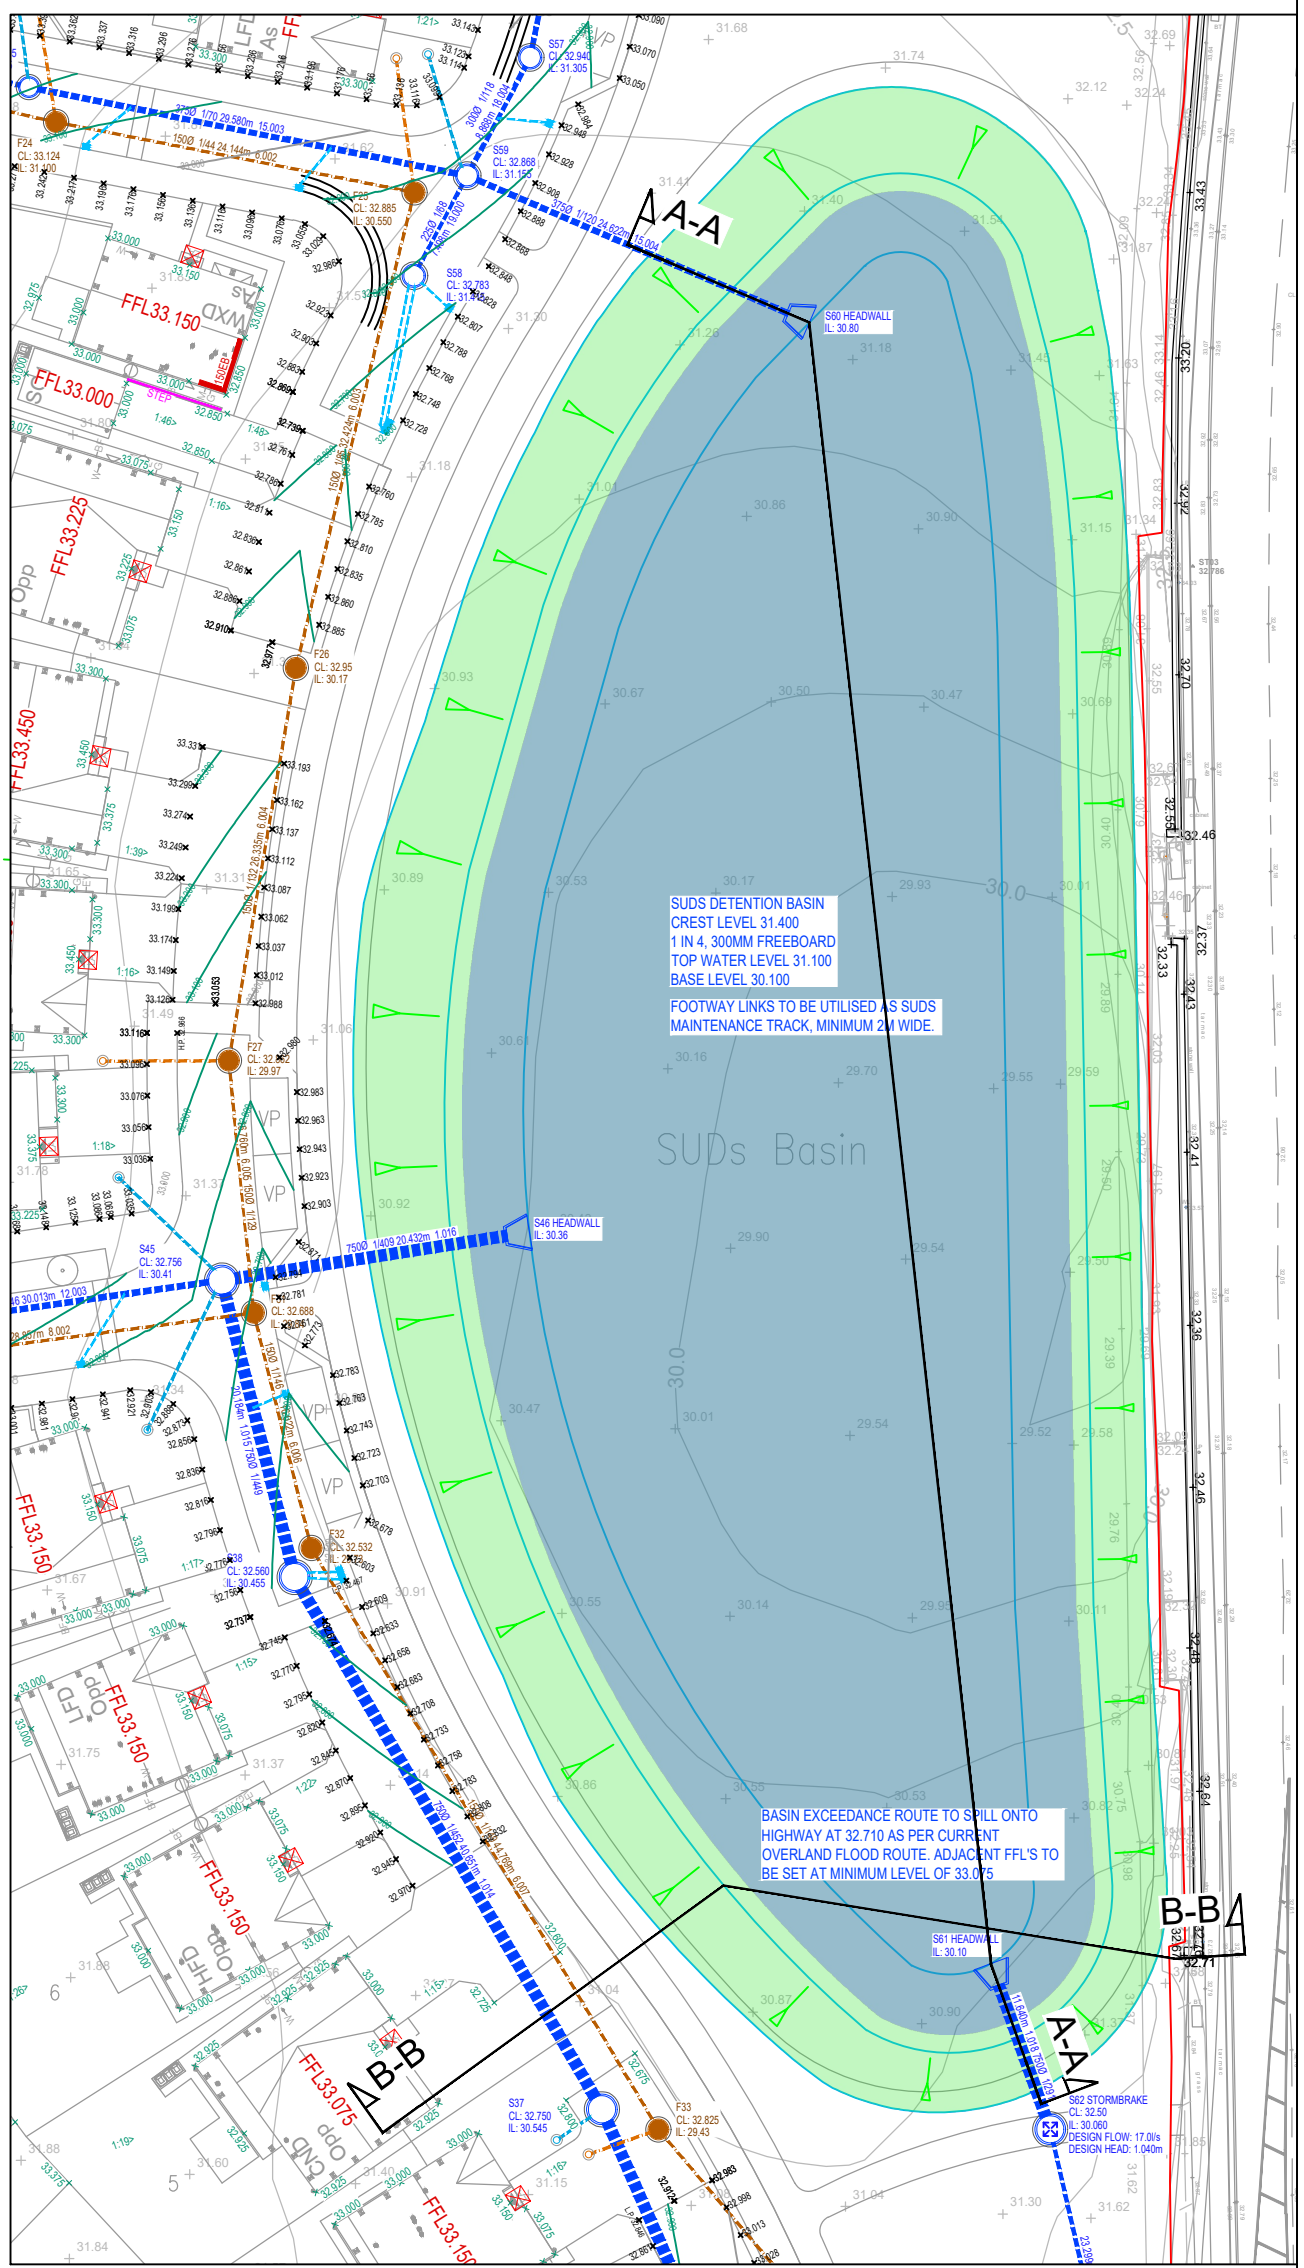
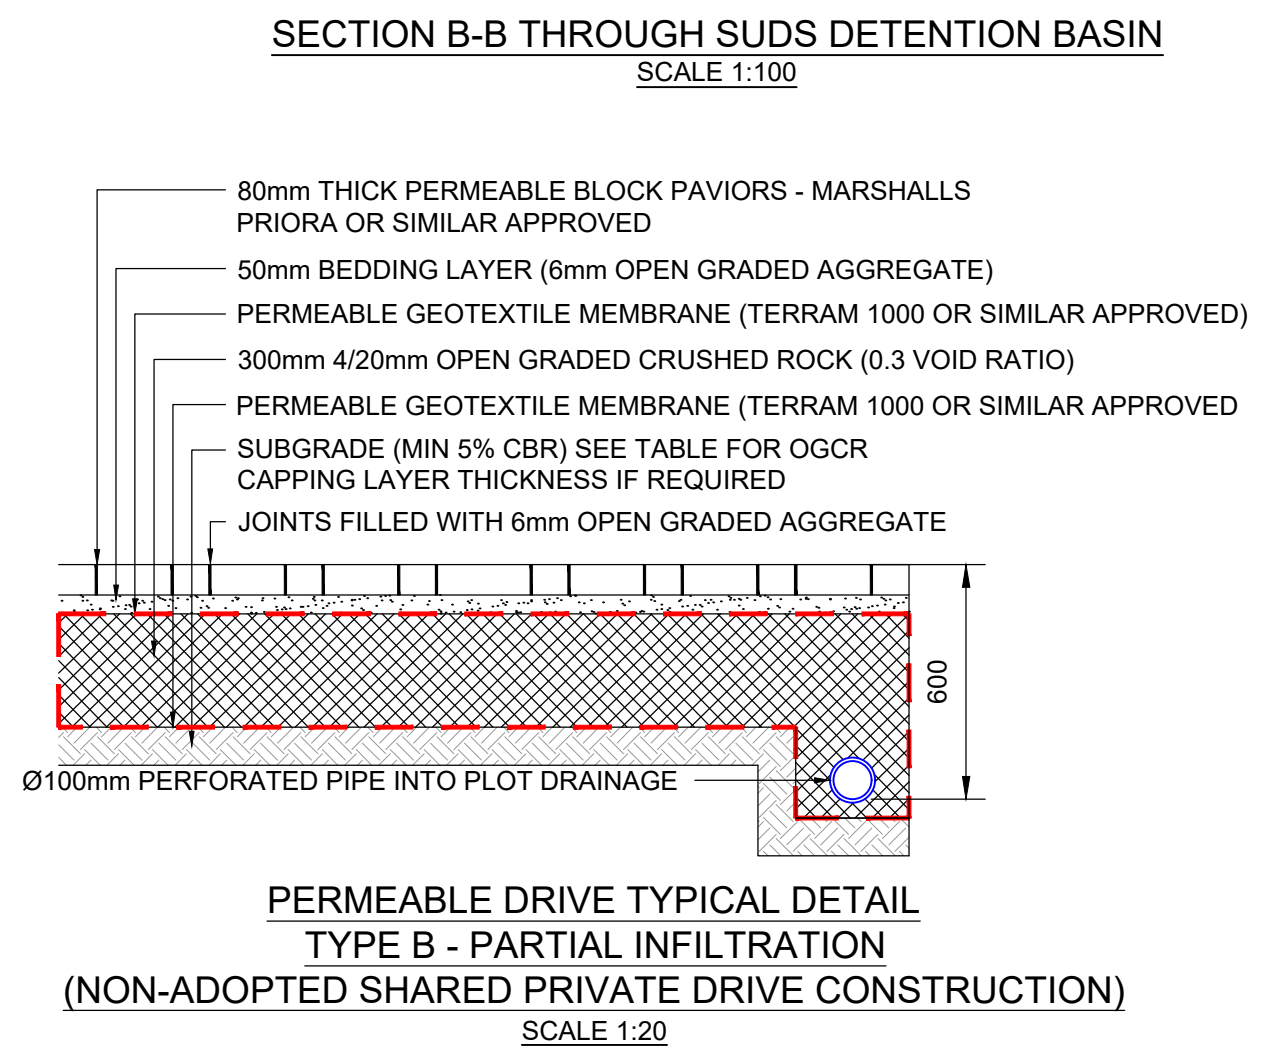
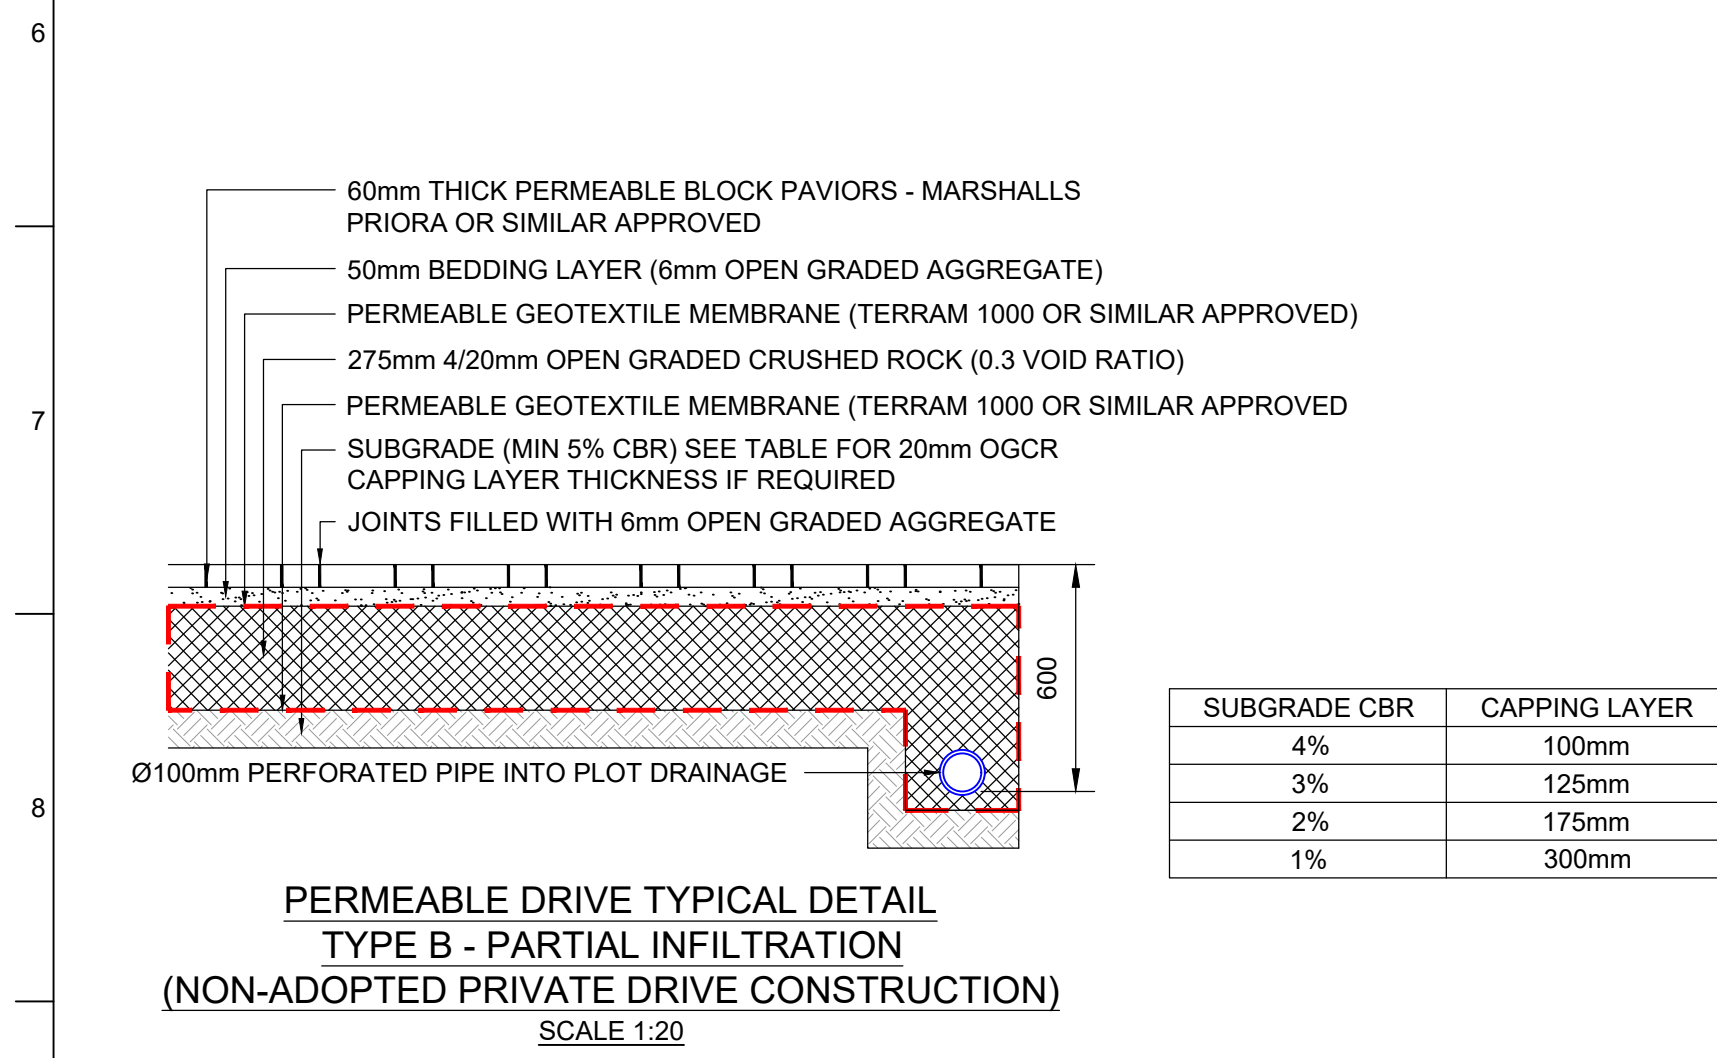
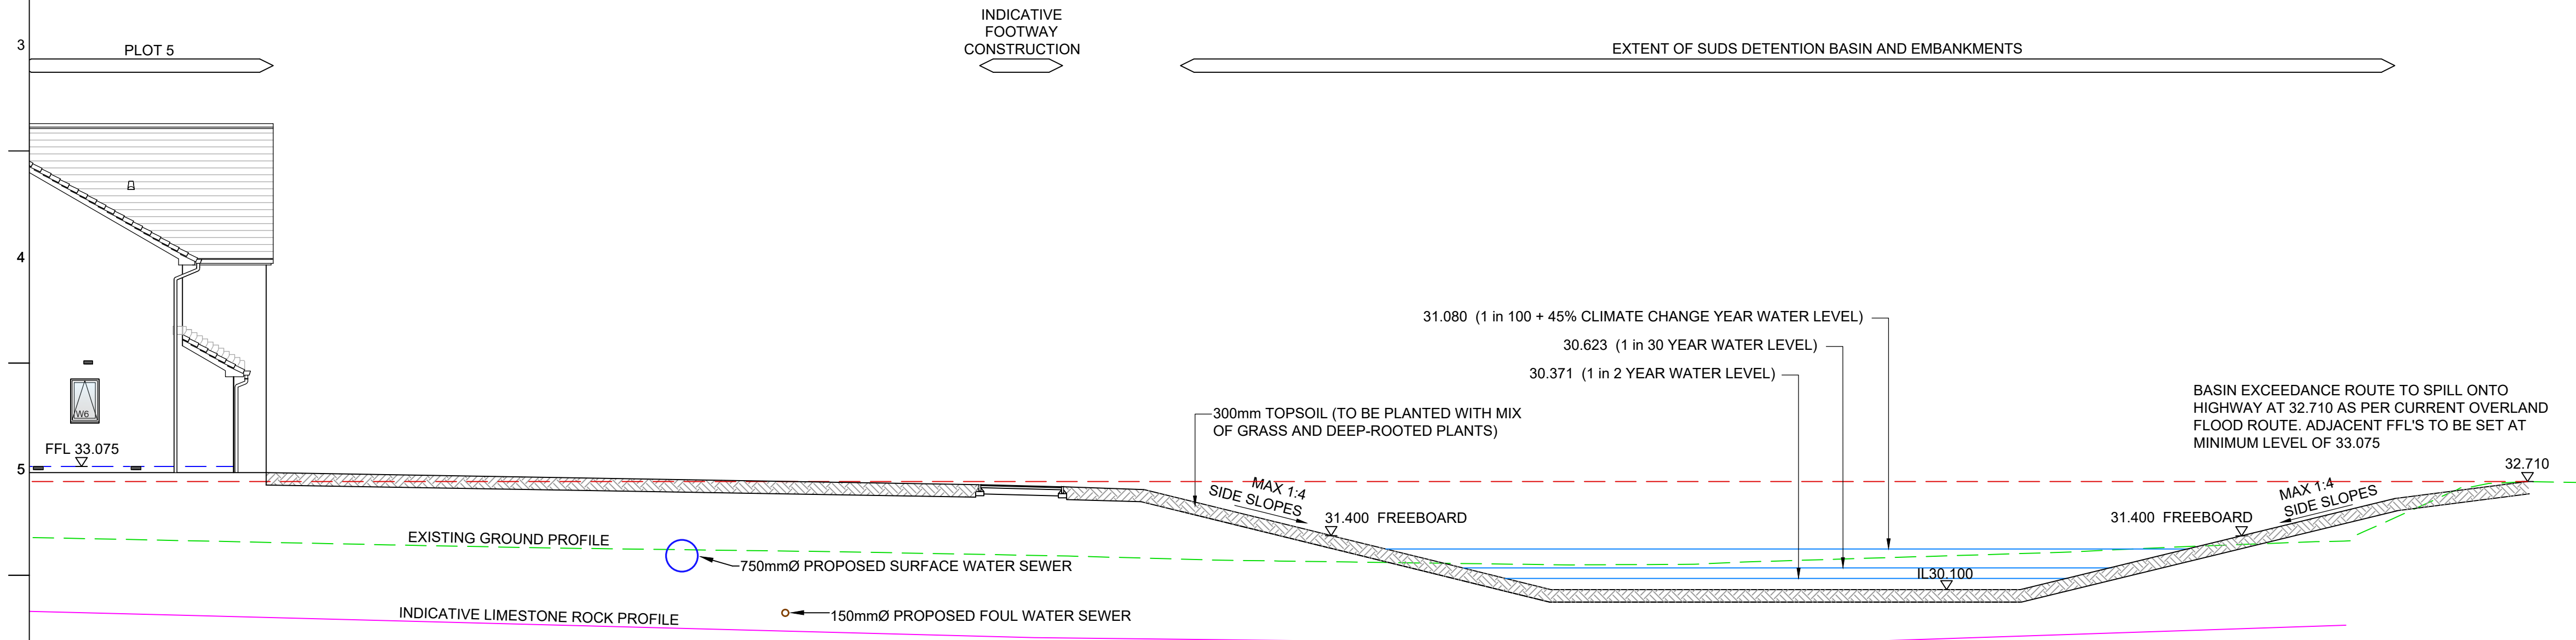
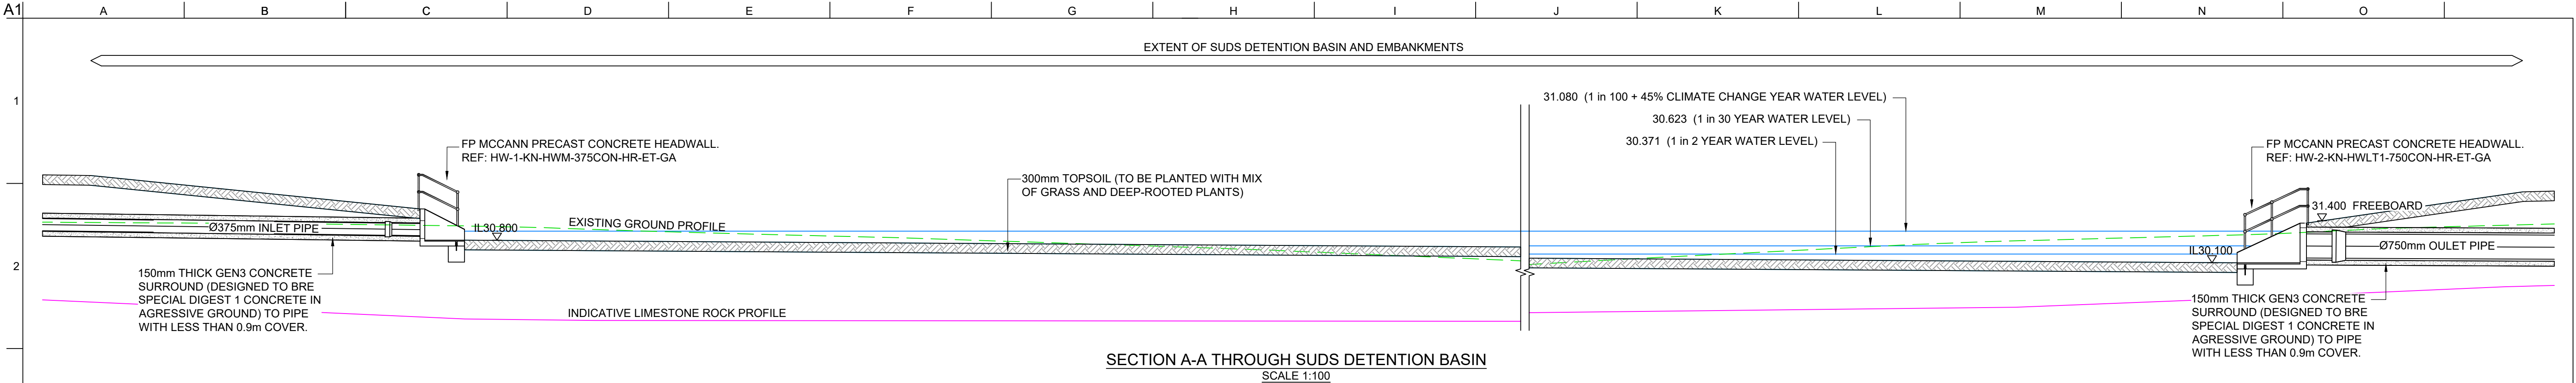


 

										 7 Silvertown Court, Northumberland Business Park, NE23 7RY 0191 5977879	Client STORY HOMES Job Title LAND OFF MILL LANE SOUTH SHIELDS	Drawing Title SUDS SECTIONS		
												Scale at A1 AS SHOWN		
												Drawing Status PRELIMINARY		
												Job No 25041	Drawing No 95	Issue P3
P3	04.12.25	Drawing job title renamed	AT	PB	PB									
P2	19.11.25	Section amended to show plot 5	AT	PB	PB									
P1	14.11.25	Preliminary Issue	AT	PB	PB									
Issue	Date	Description	By	Chkd	Appd									