


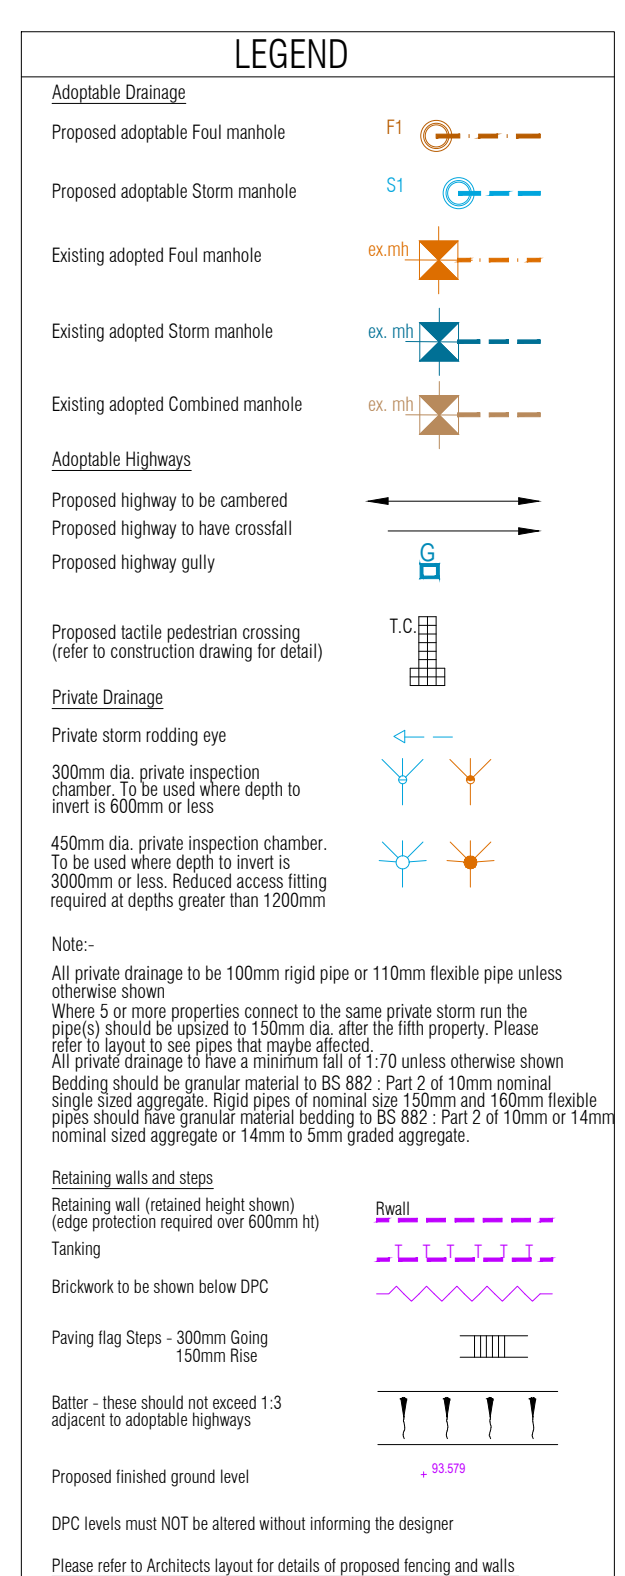

QUEENSBERRY DESIGN
CIVIL, STRUCTURAL, ARCHITECTURAL &
GEOTECHNICAL CONSULTANTS

NORTH EAST OFFICE
5 THE STATHMERS, THE WATERMARK,
GATESHEAD, TYNE AND WEAR NE11 9SN
T: 0191 463 8090

NORTH WEST & YORKSHIRE OFFICE
2A ST MARTINS LANE, YORK, YO1 6UN
T: 01904 506602

www.queensberrydesign.co.uk